
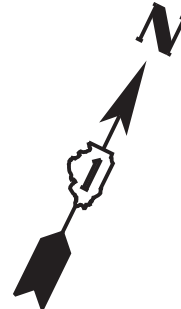
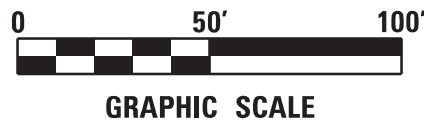


PLAN			BY	DATE
NOTE BOOK				
NO. _____	SURVEYED _____			
	PLOTTED _____			
	ALIGNMENT CHECKED _____			
	RT. OF WAY CHECKED _____			
	CADD FILE NAME _____			


PROFILE	SURVEYED _____		BY _____	DATE _____
	PLOTTED _____			
	NOTE BOOK _____	GRADES CHECKED _____		
	NO. _____	B.M. NOTED _____		
	STRUCTURE NOTAT'NS CHK'D _____			

DATE PLOTTED = 8/29/2018 12:01:12 PM
PLOT CONFIG = #1 TORIUS
FILE NAME = N:\PROJECTS\002001018\Roadway\Proposed Plan\PI0101717.mxd

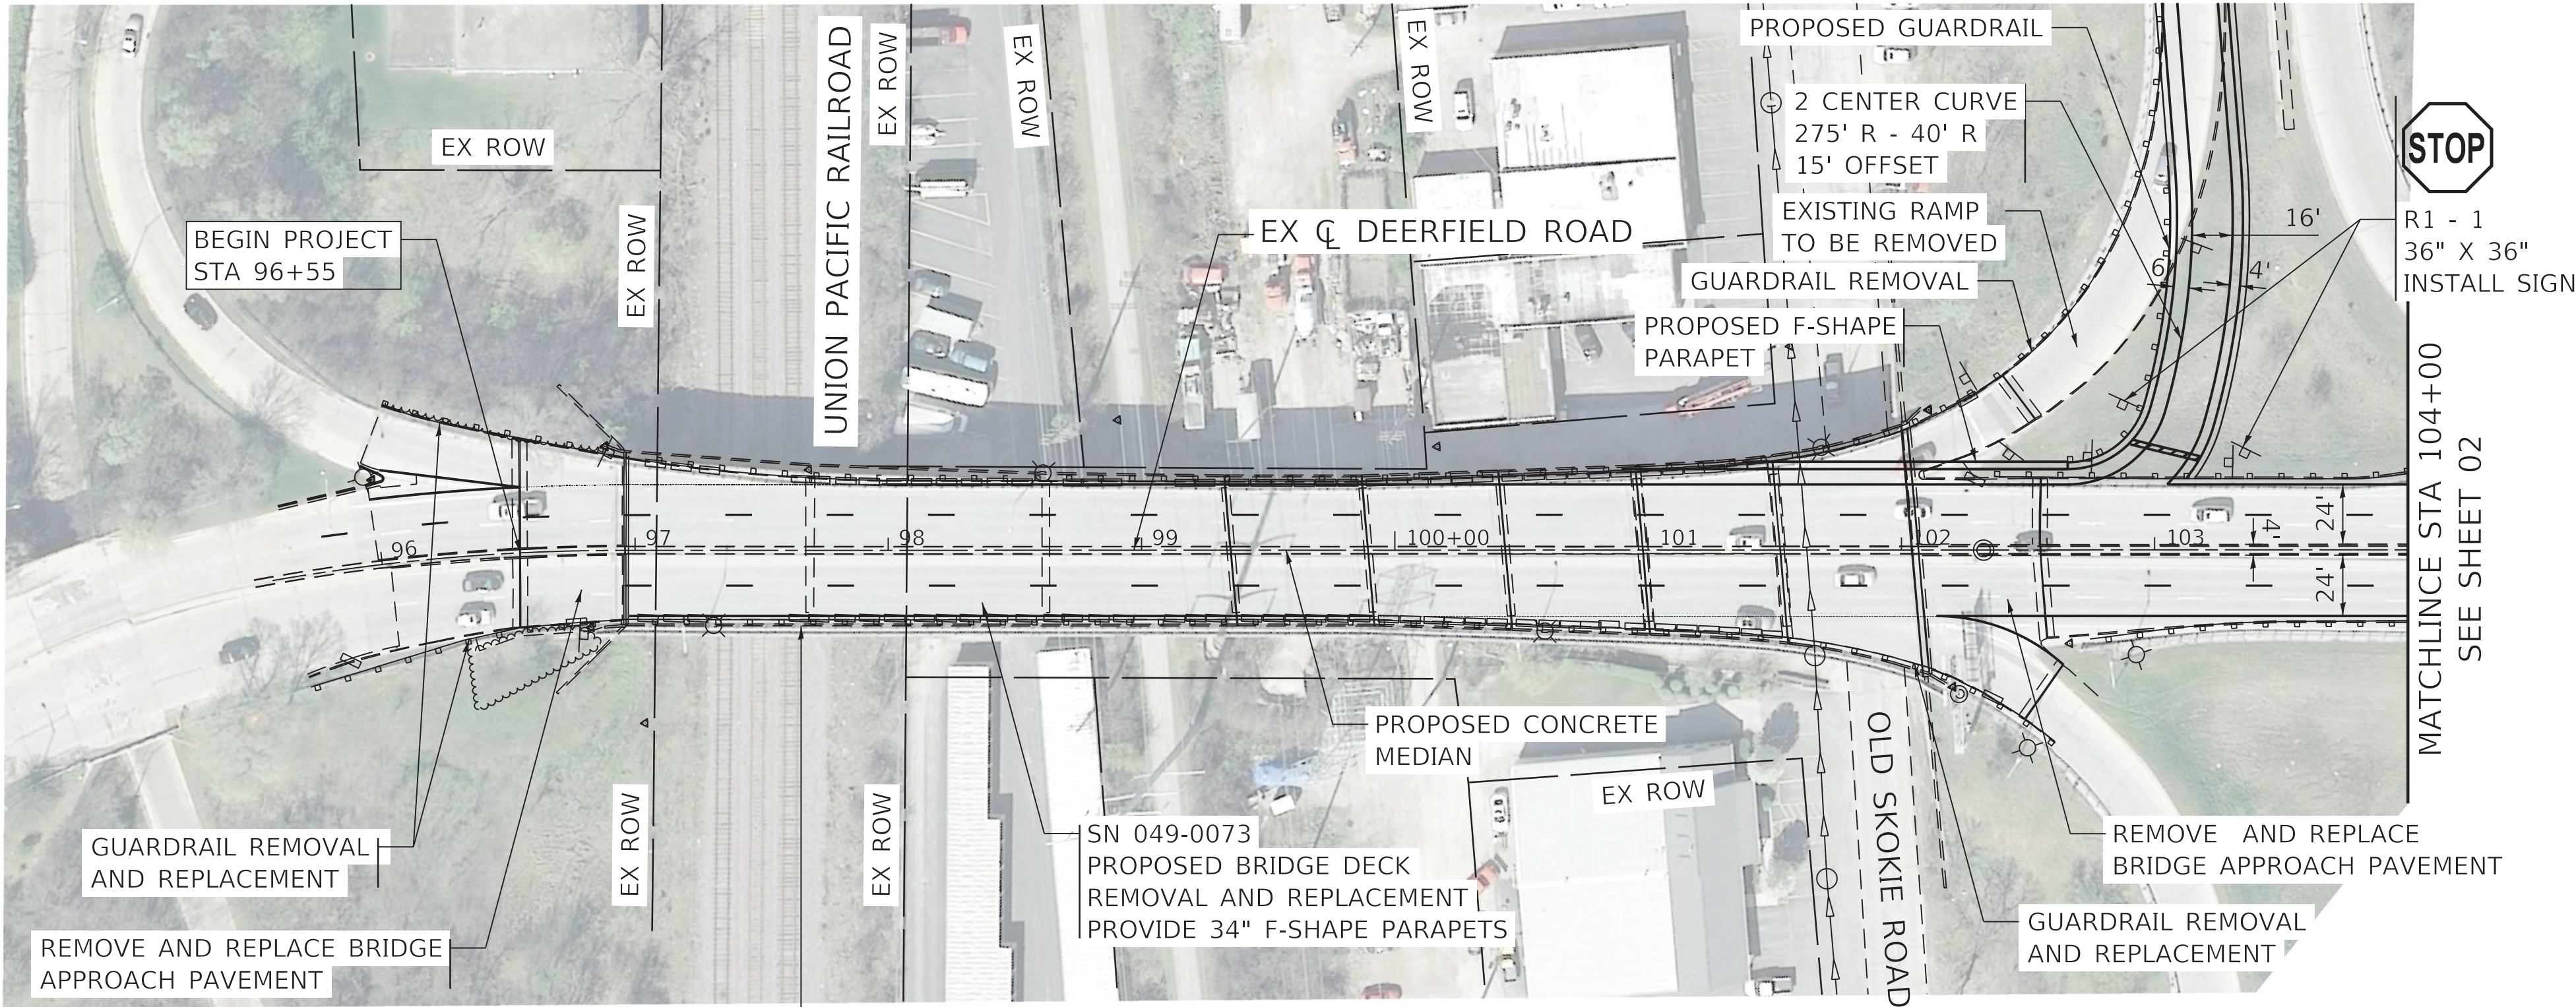

R1 - 1
36" X 36"
INSTALL SIGN

MATCHLINE STA 104+00
SEE SHEET 02

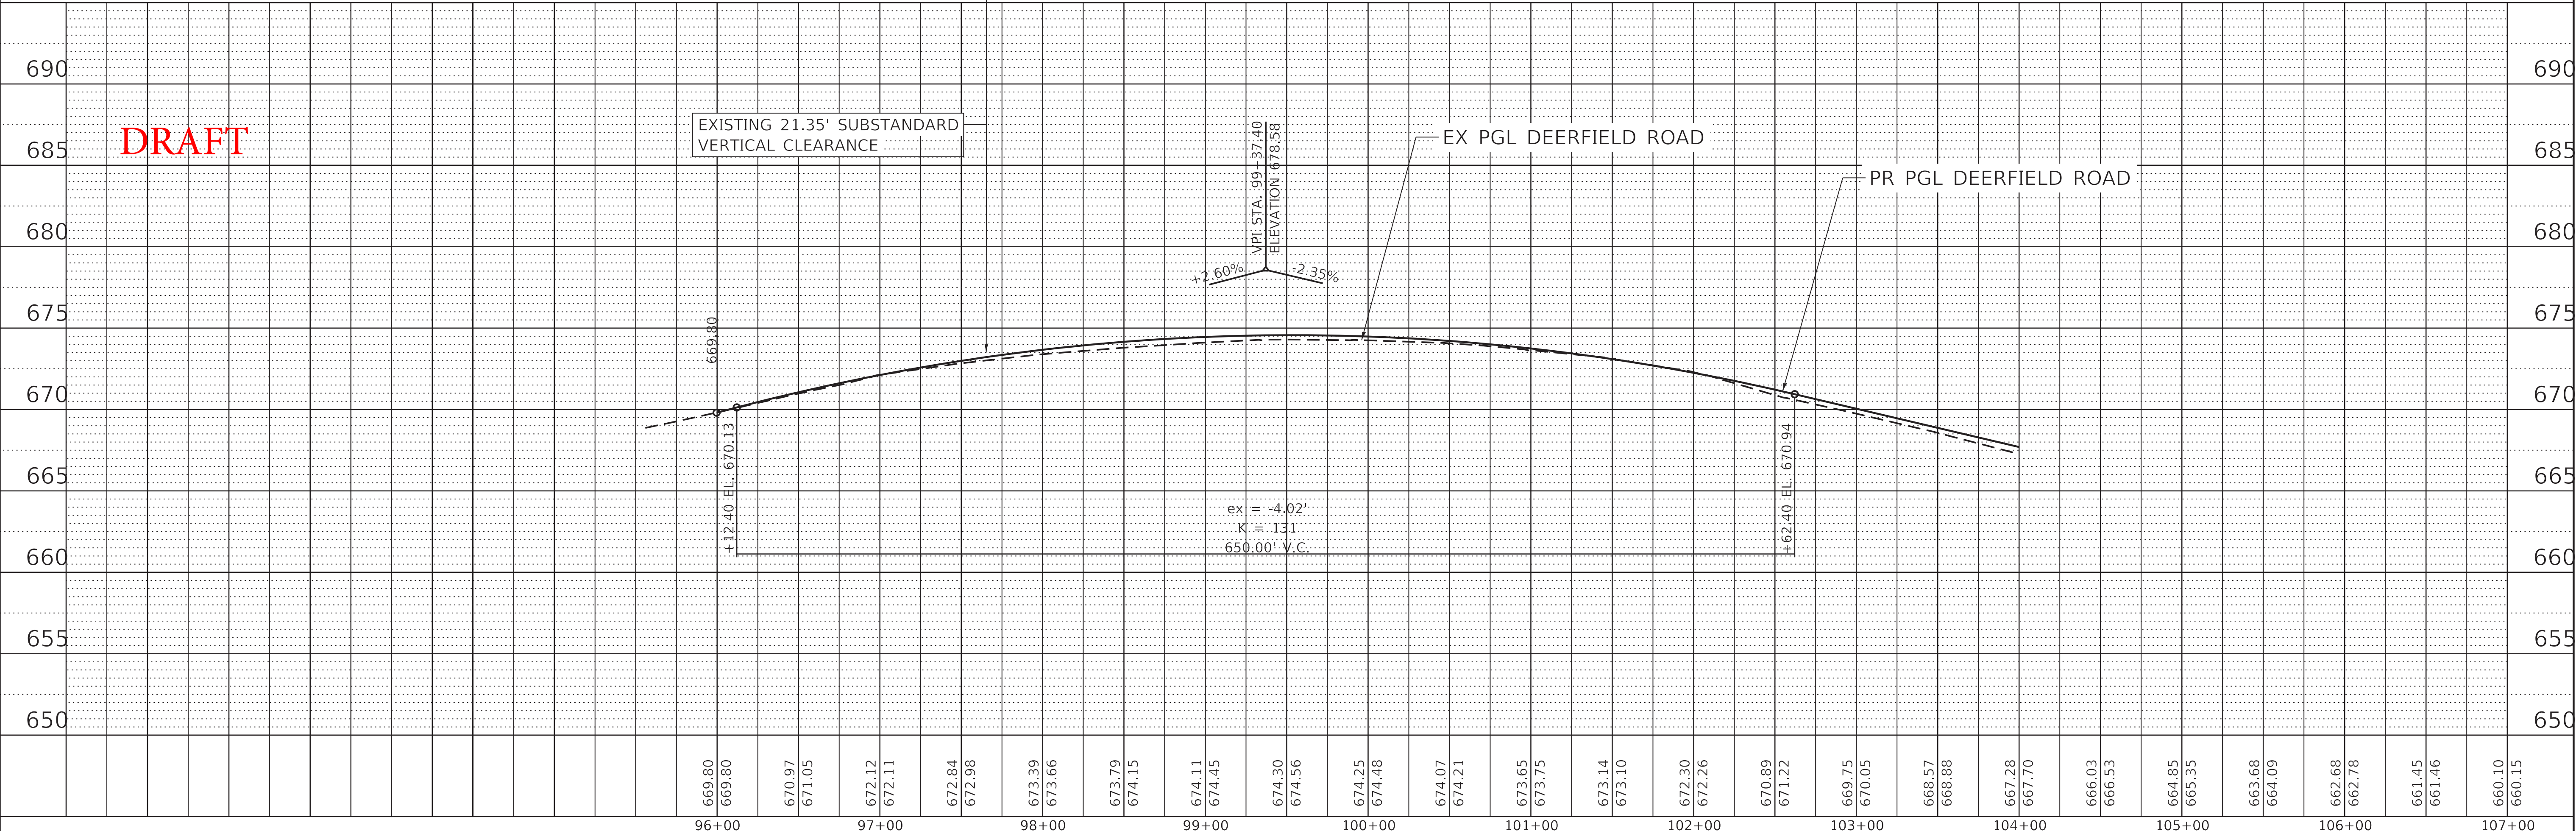


ENGINEERING CONSULTANT		USER NAME = aorosley	DESIGNED -	REVISED -	STATE OF ILLINOIS DEPARTMENT OF TRANSPORTATION	DEERFIELD RD OVER OLD SKOKIE RD & US-41					1257 RTE.	SECTION	COUNTY	TOTAL SHEETS	SHEET NO.
 Clorba Group, Inc. CONSULTING ENGINEERS 6507 North Cumberland Avenue, Suite 402 Chicago, Illinois 60656 Tel. 773.775.4009 Fax 773.775.4014 Email: chicago@clorba.com		PLOT SCALE = 50.0000' / 1"	DRAWN -	REVISED -		PLAN AND PROFILE									
PLOT DATE = 8/29/2018		CHECKED -	REVISED -	SCALE: 1" = 50'											
		DATE = 12/22/2017	REVISED -	SHEET NO. OF SHEETS STA. TO STA.											
FED. ROAD DIST. NO. 1 ILLINOIS FED. AID PROJECT															
CONTRACT NO.															

PLAN	BY		DATE
NOTE BOOK NO. _____	SURVEYED _____		
	PLOTTED _____		
	ALIGNMENT CHECKED _____		
	RT. OF WAY CHECKED _____		
CADD FILE NAME _____			

PROFILE	NO. _____	NOTE BOOK	BY	DATE
SURVEYED _____				
PLOTED _____				
GRADES CHECKED _____				
B.M. NOTED _____				
STRUCTURE NOTAT'NS CHK'D _____				

DATE PLOTTED = 8/29/2018 12:22:07 PM
PLOT CONFIG = #1 DRI/L
FILE NAME = N:\P02\1002001018\Roadway\Proposed Plan\PA101717-mp02.dgn

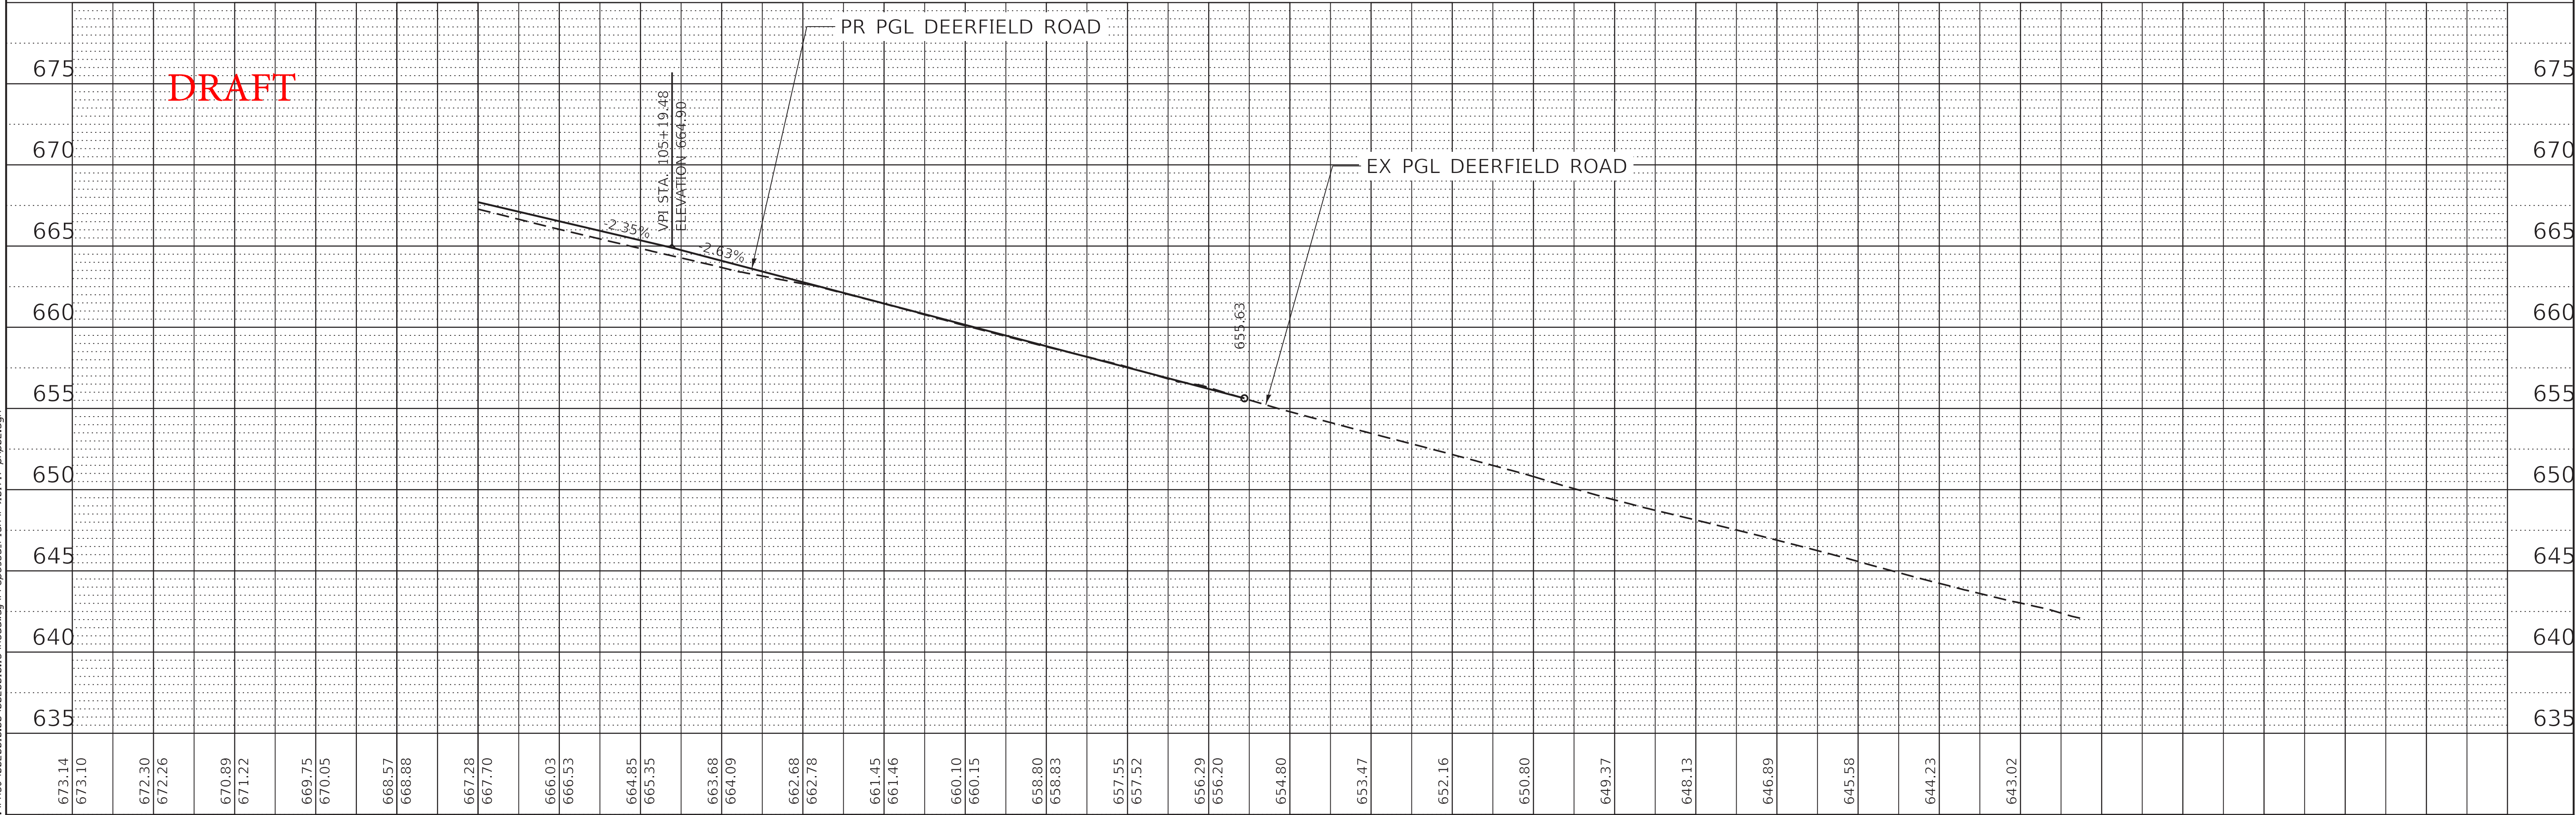

102+00		103+00		104+00		105+00		106+00		107+00		108+00													
ENGINEERING CONSULTANT		USER NAME = acrosley		DESIGNED -		REVISED -		STATE OF ILLINOIS DEPARTMENT OF TRANSPORTATION						DEERFIELD RD OVER OLD SKOKIE RD & US-41				1257 RTE.	SECTION		COUNTY	TOTAL SHEETS	SHEET NO.		
 Ciorba Group, Inc. CONSULTING ENGINEERS 5507 North Cumberland Avenue, Suite 402 Chicago, Illinois 60656 Tel: 773.775.4209 Fax: 773.775.4014 Email: ciorba@ciorba.com		DRAWN -		REVISED -		PLAN AND PROFILE											LAKE	2	2						
		PLOT SCALE = 50.0000 ' / 1in.		CHECKED -		REVISED -														CONTRACT NO.					
		PLOT DATE = 8/29/2018		DATE - 12/22/2017		REVISED -								SCALE: 1" = 50'				SHEET NO.	OF		SHEETS	STA.	TO STA.	FED. ROAD DIST. NO. 1	ILLINOIS

