




CITY OF COLLEGE PLACE - STANDARD SPECIFICATIONS

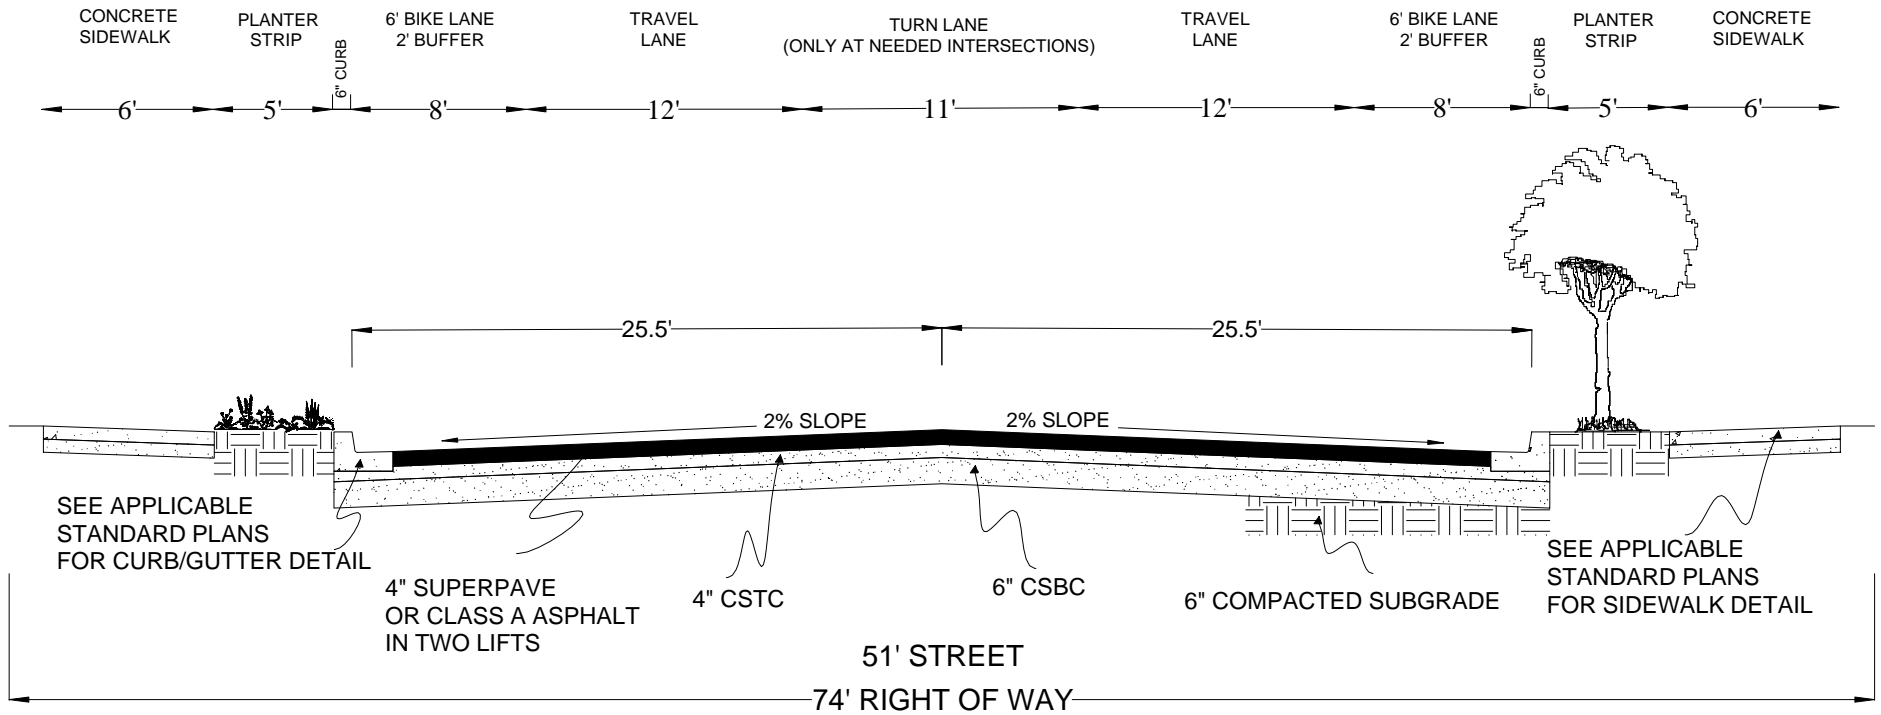

ON STREET PARKING NOT PERMITTED

NOTES:

- 1 DIMENSIONS PROVIDED FOR SIDEWALK WIDTHS ARE MINIMUM AND APPLICABLE IF SUFFICIENT RIGHT-OF-WAY WIDTH IS AVAILABLE AS DETERMINED BY THE CITY. IN THE EVENT SUFFICIENT RIGHT-OF-WAY WIDTH IS NOT AVAILABLE, SIDEWALK FEASIBILITY AND WIDTHS ARE DETERMINED BY THE CITY.
- 2 REFER TO GENERAL STREET CONSTRUCTION NOTES - STANDARD PLAN 110.00 FOR SPECIFICATIONS INCLUDING BUT NOT LIMITED TO COMPACTION STANDARDS AND TESTING REQUIREMENTS.
- 3 CENTER LANE/MEDIAN MAY BE OMITTED AND LANE WIDTHS MODIFIED UPON CITY ENGINEER CONCURRENCE WITH APPROVED TRANSPORTATION IMPACT ANALYSIS (TIA) SUBSTANTIATING MINIMUM LEVELS OF SERVICE MAINTAINED OVER 20-YEAR HORIZON.

DRAWING NOT TO SCALE

CITY ENGINEER:
DRAWING: SPENCER MYRLIE, EIT
LAST REVISION: 05/13/2021

SW MOJONNIER ROAD CROSS SECTION