

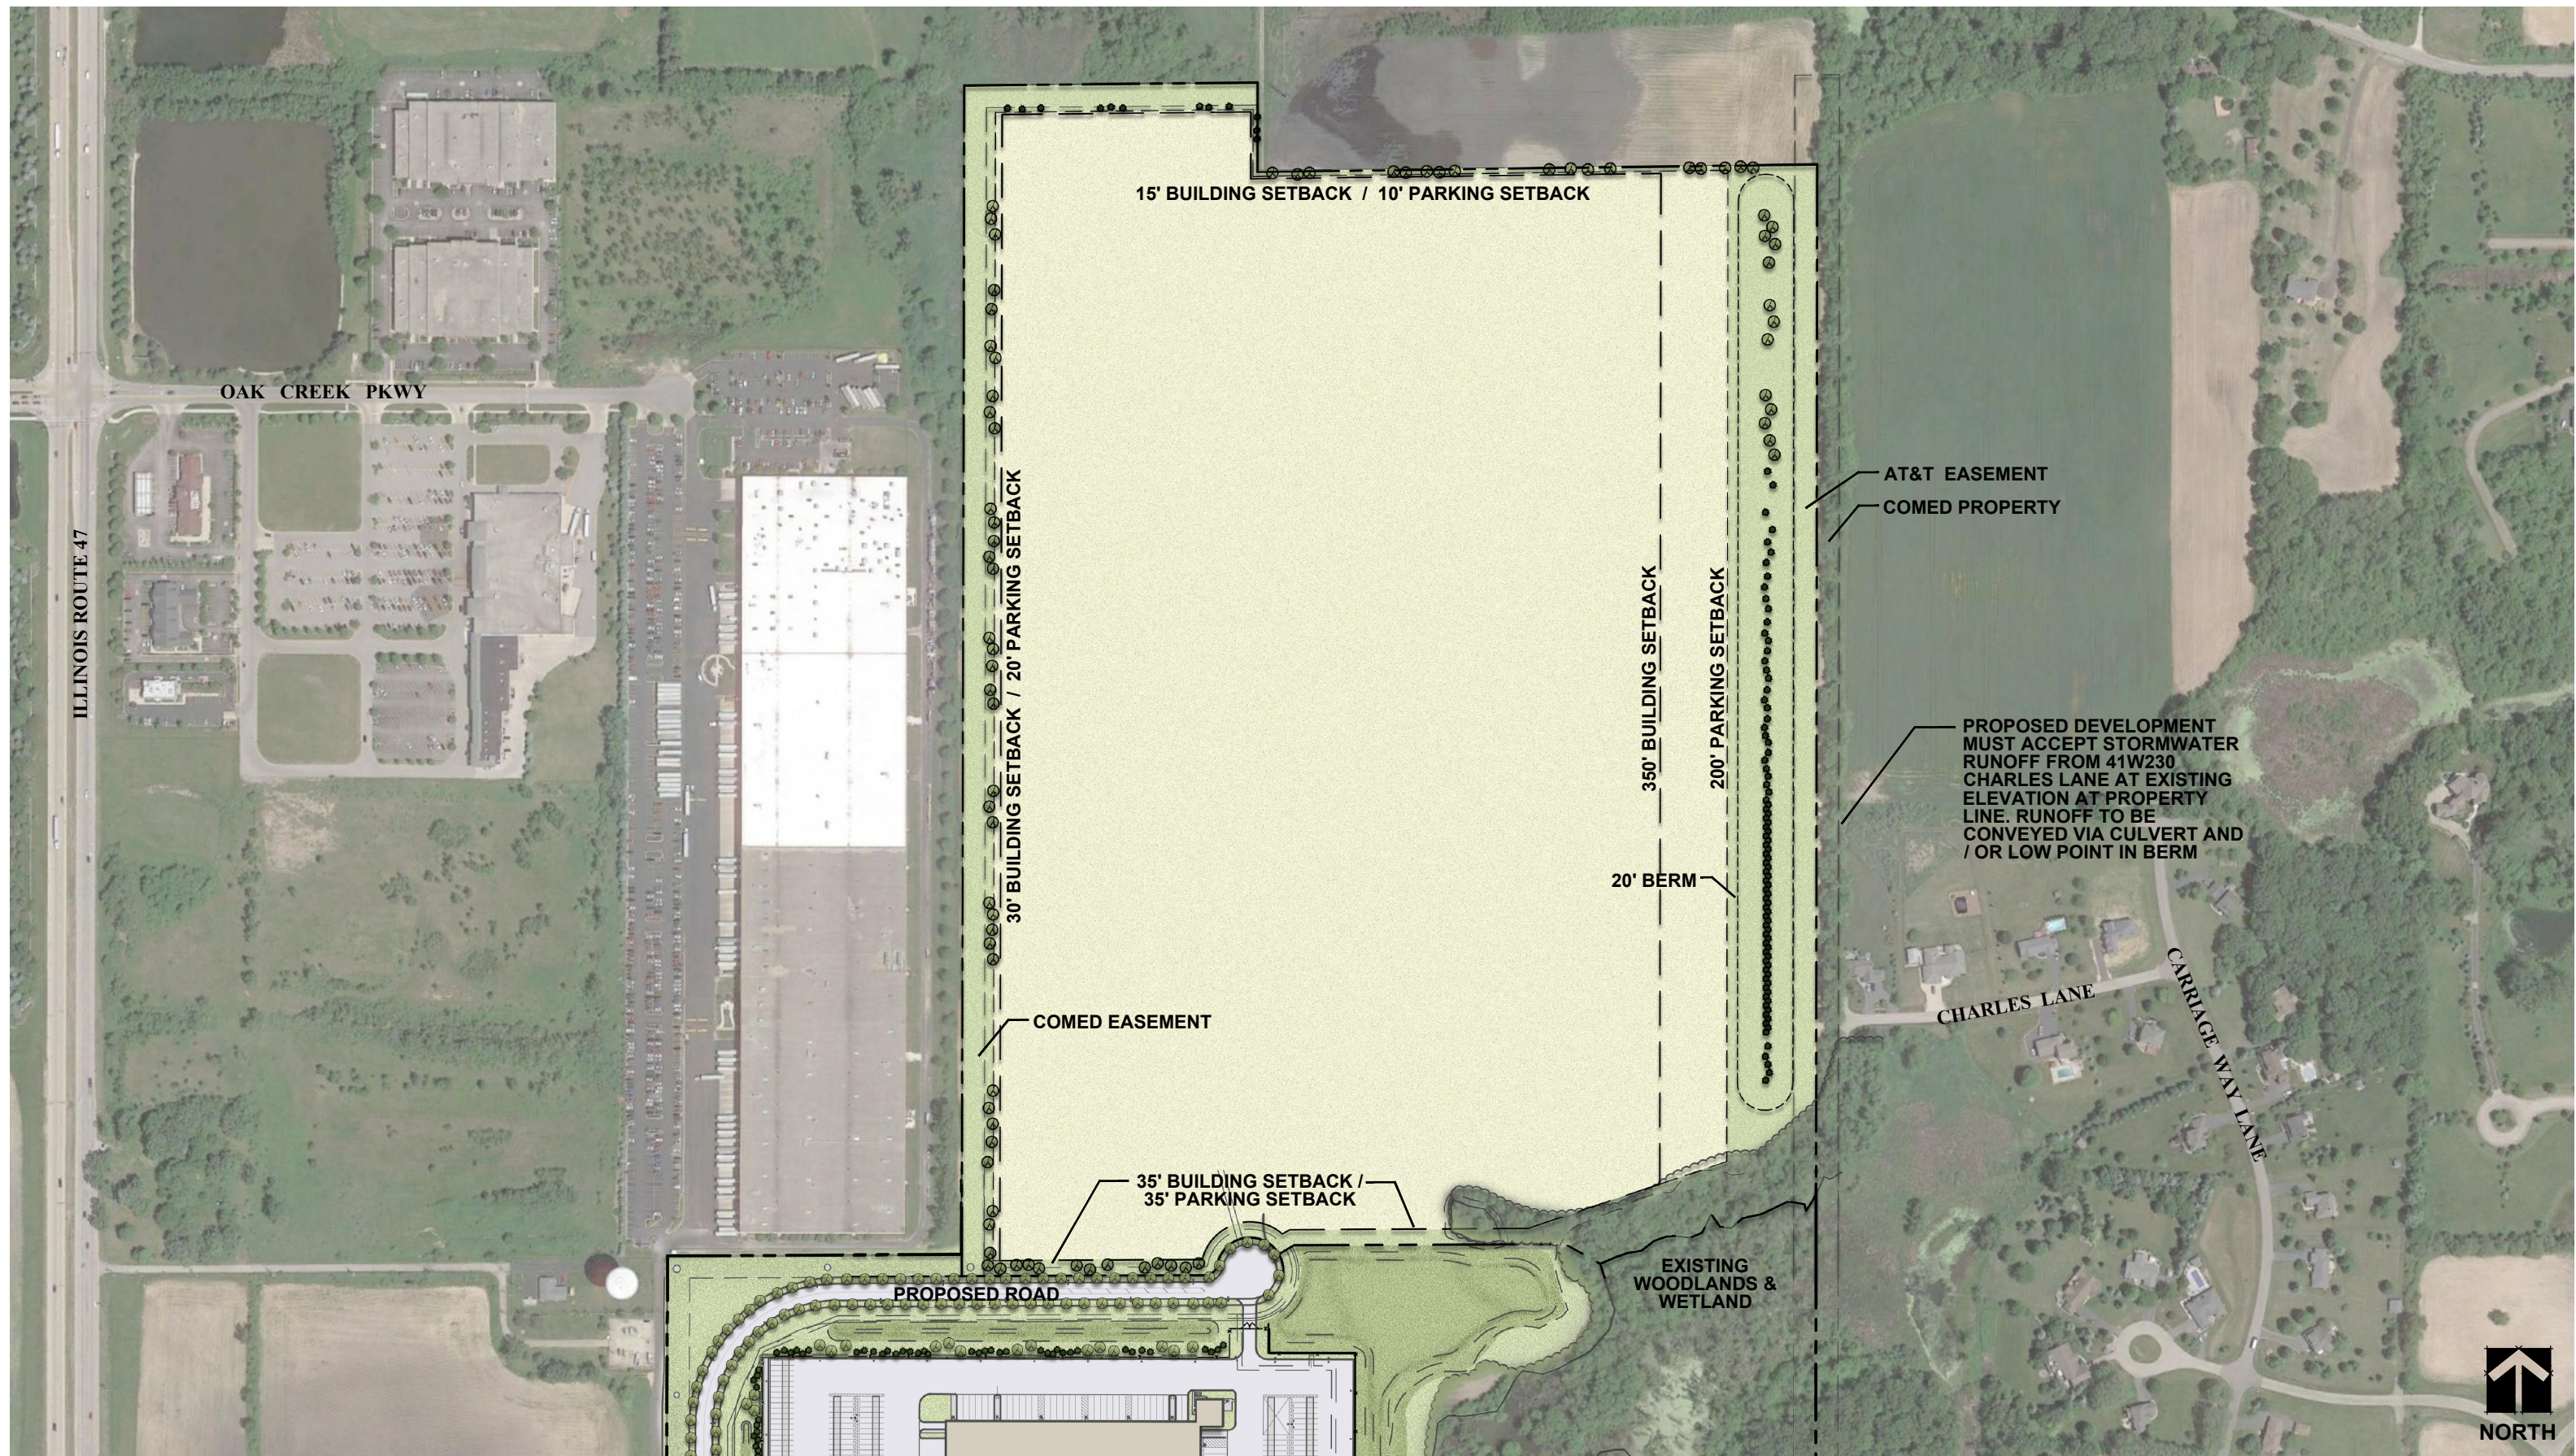
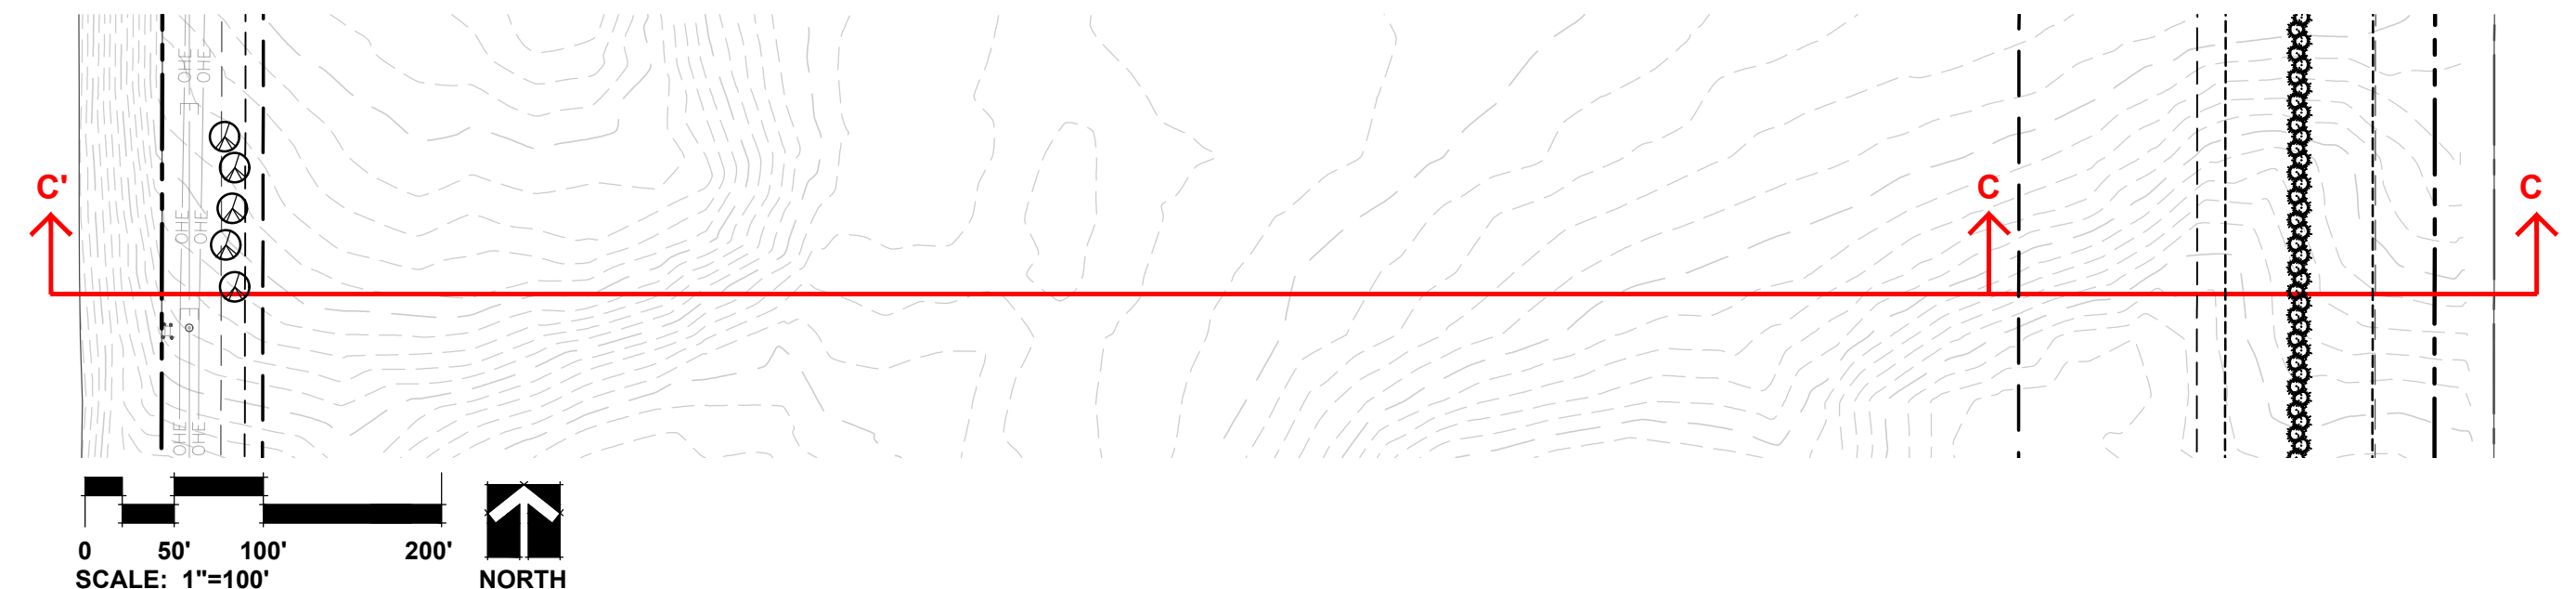


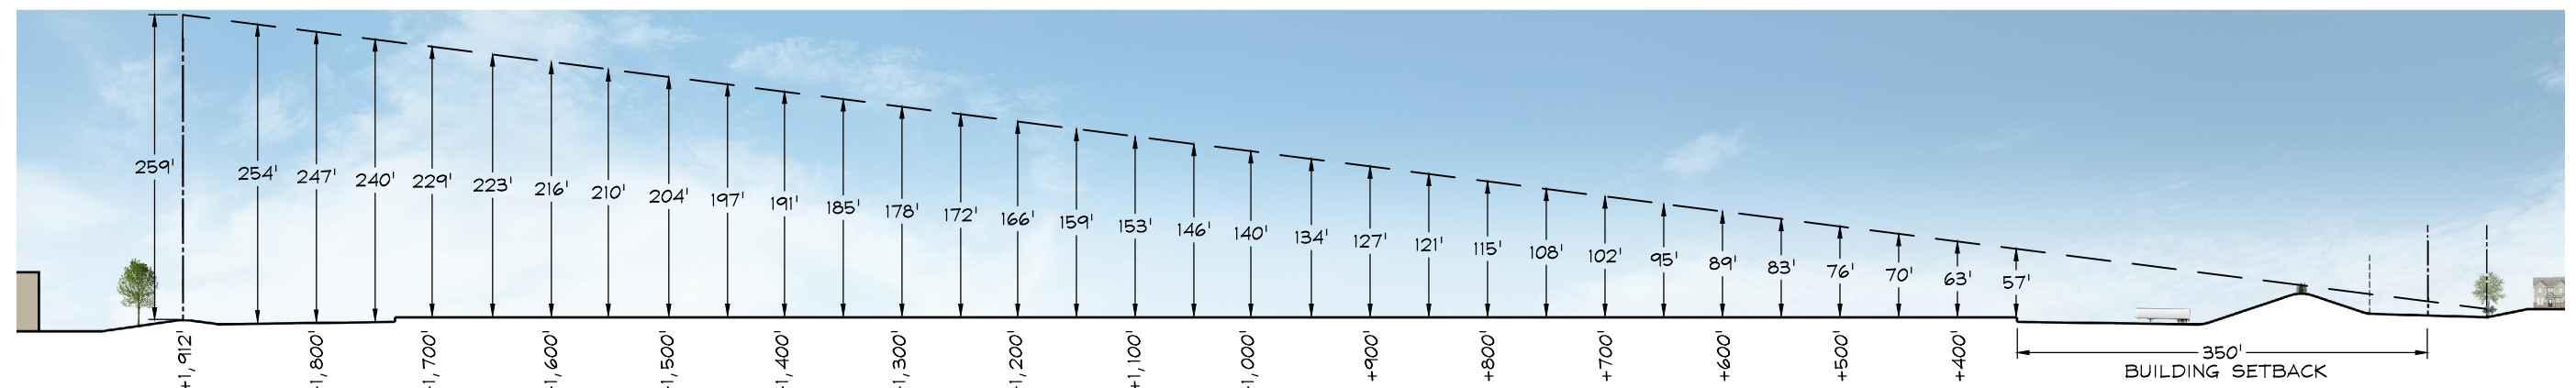

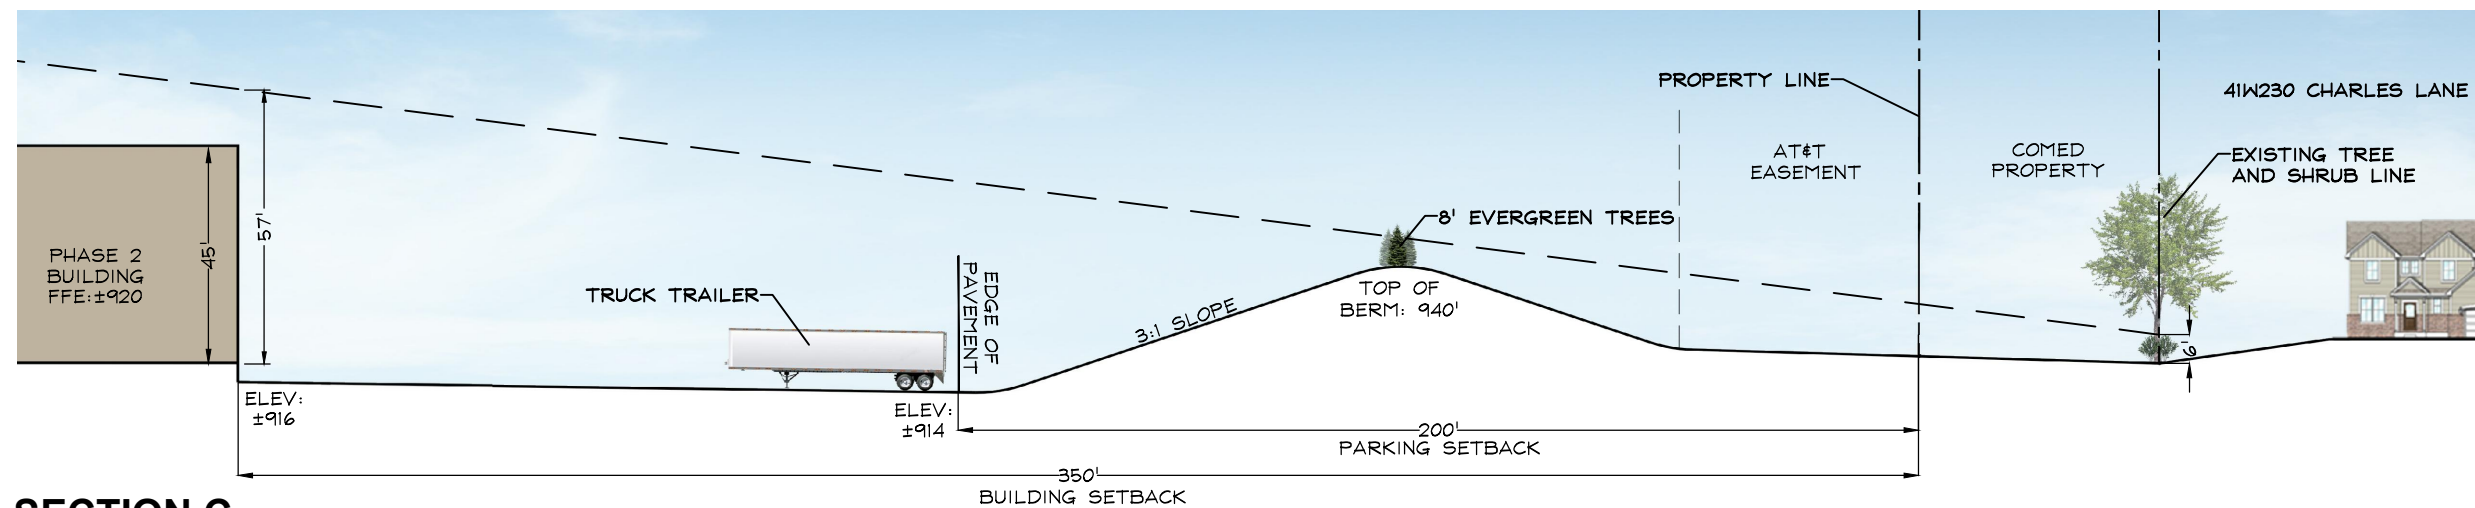

SECTION C

PROJECT PUMPKIN

HUNTLEY, ILLINOIS

2/19/2021



JACOB & HEFNER
ASSOCIATES



GARY R. WEBER
ASSOCIATES, INC.
LAND PLANNING
ECOLOGICAL CONSULTING
LANDSCAPE ARCHITECTURE
WWW.GRWAINC.COM

L:\Projects\JH2078\Acad\JH2078_D02_03Sec.dwg



