
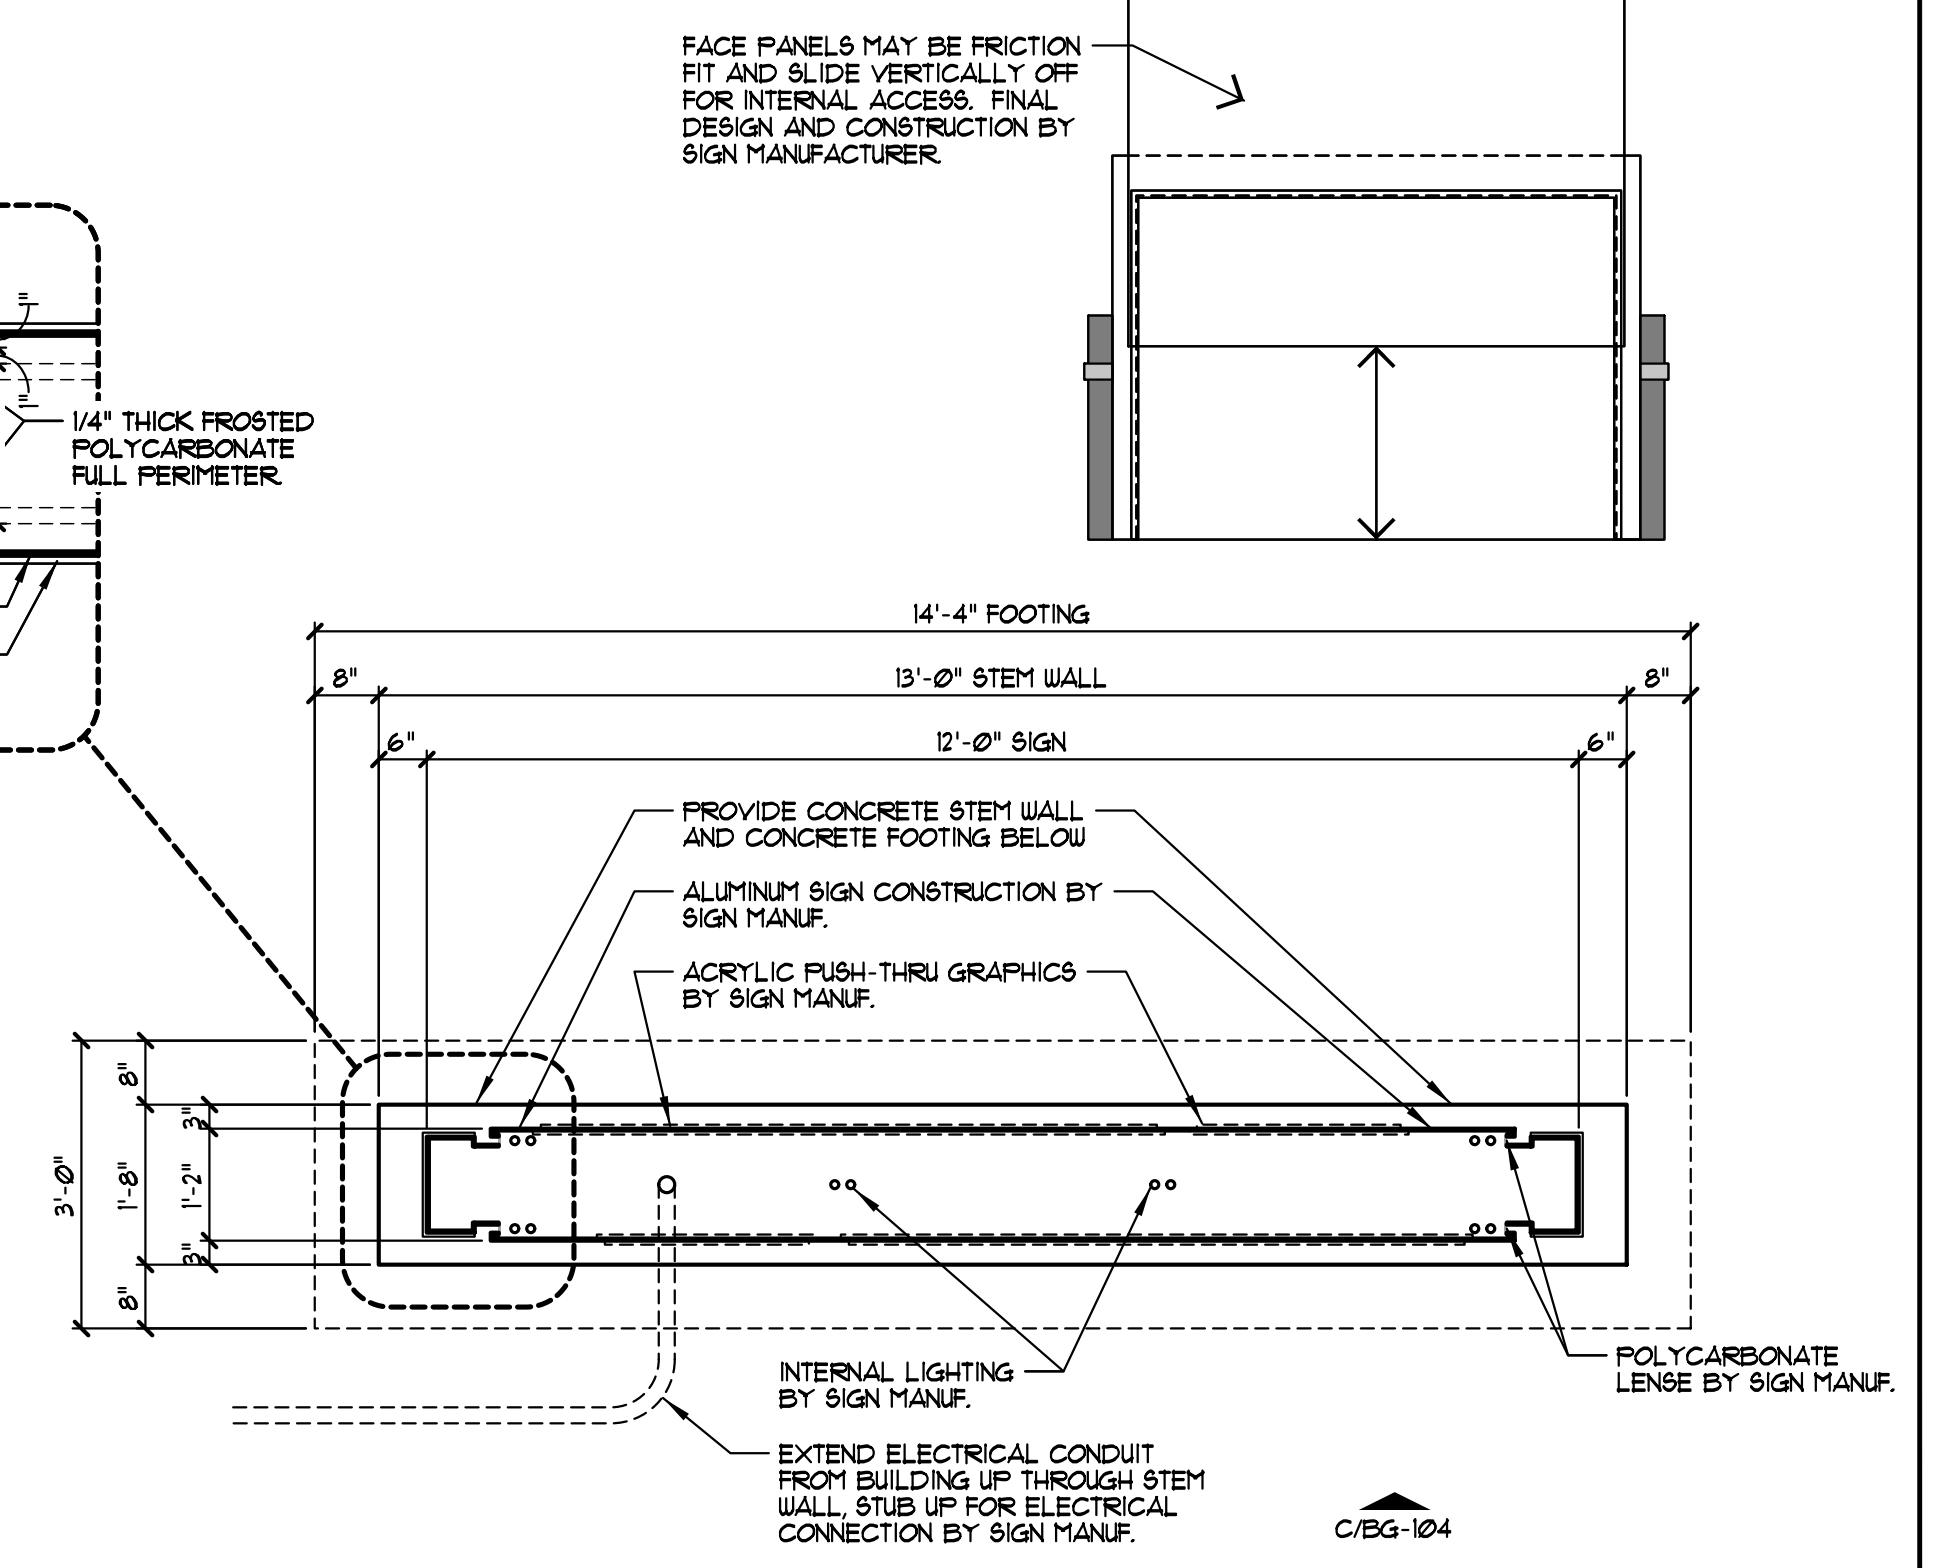
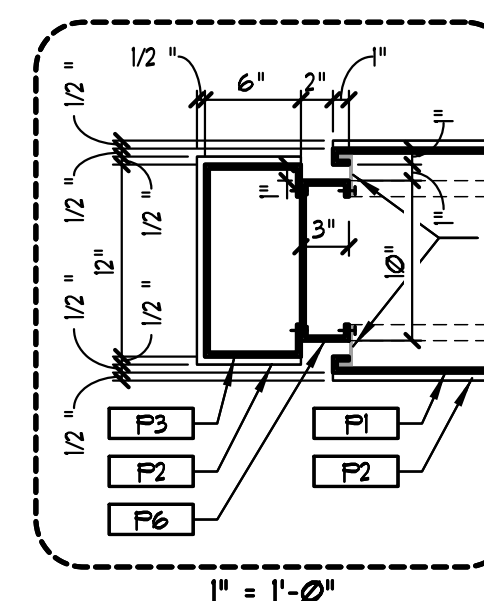
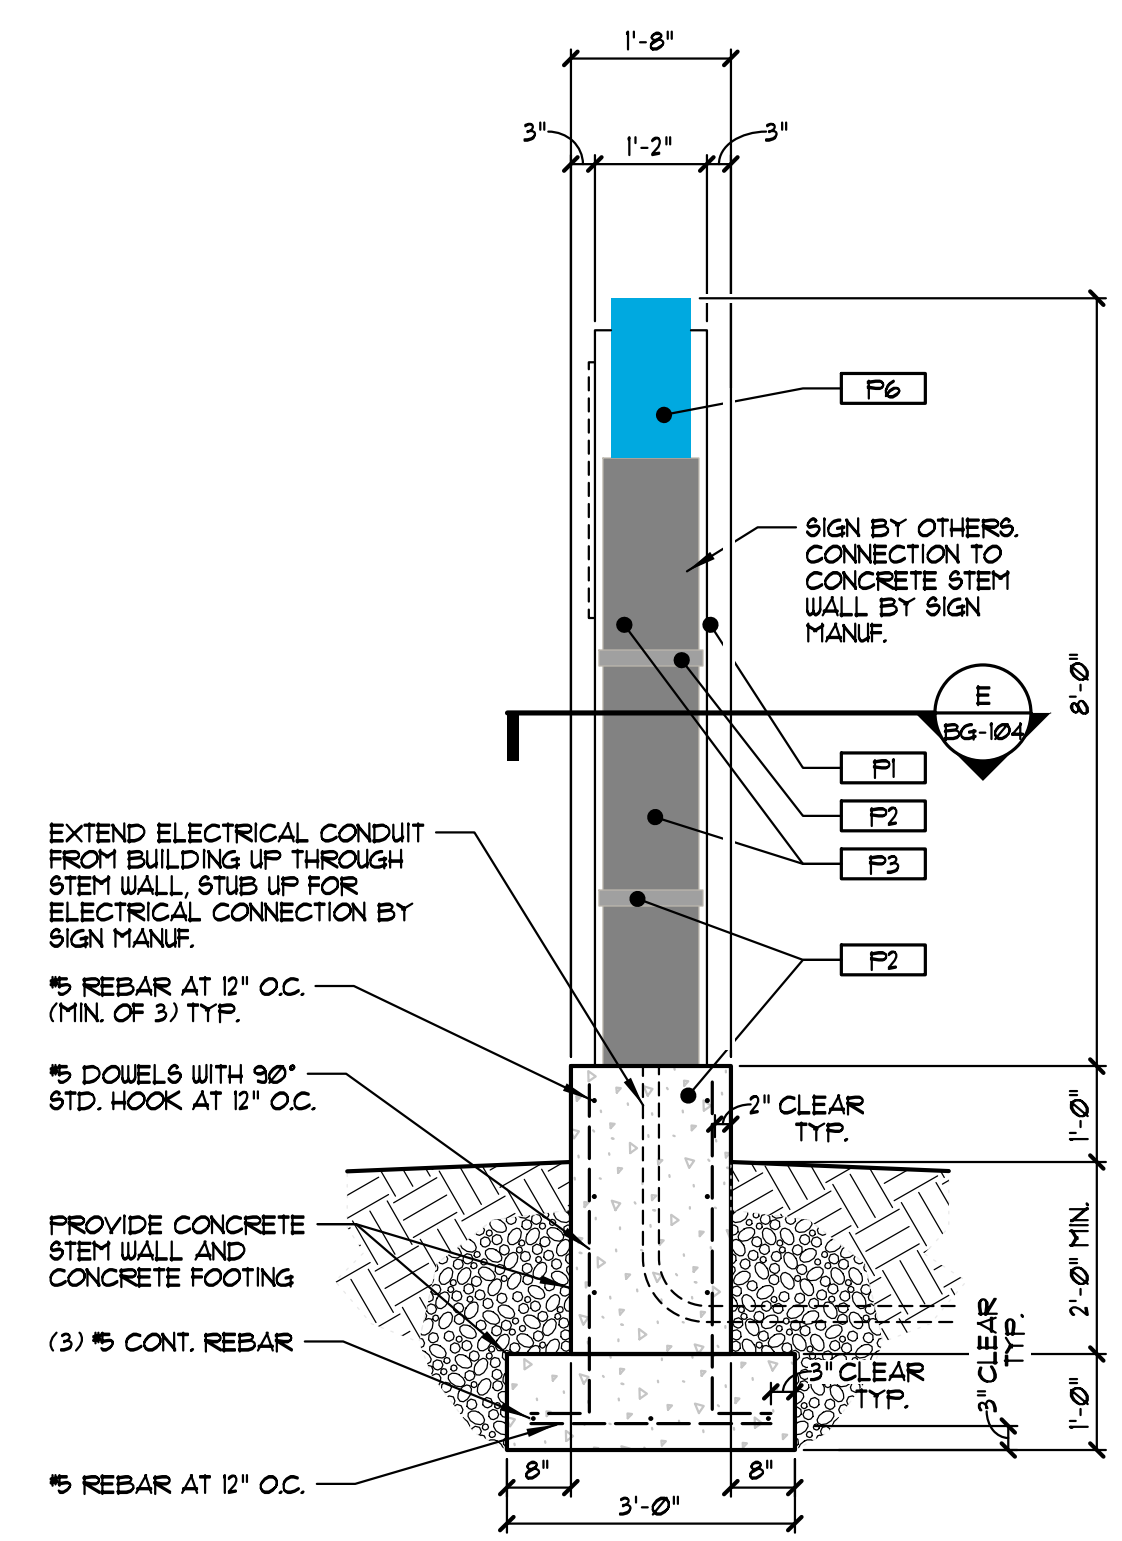


A BUILDING SIGN ELEVATIONS
SCALE 1/8" = 1'-0"

B BUILDING SIGN MOUNTING DETAIL
SCALE 3/4" = 1'-0"

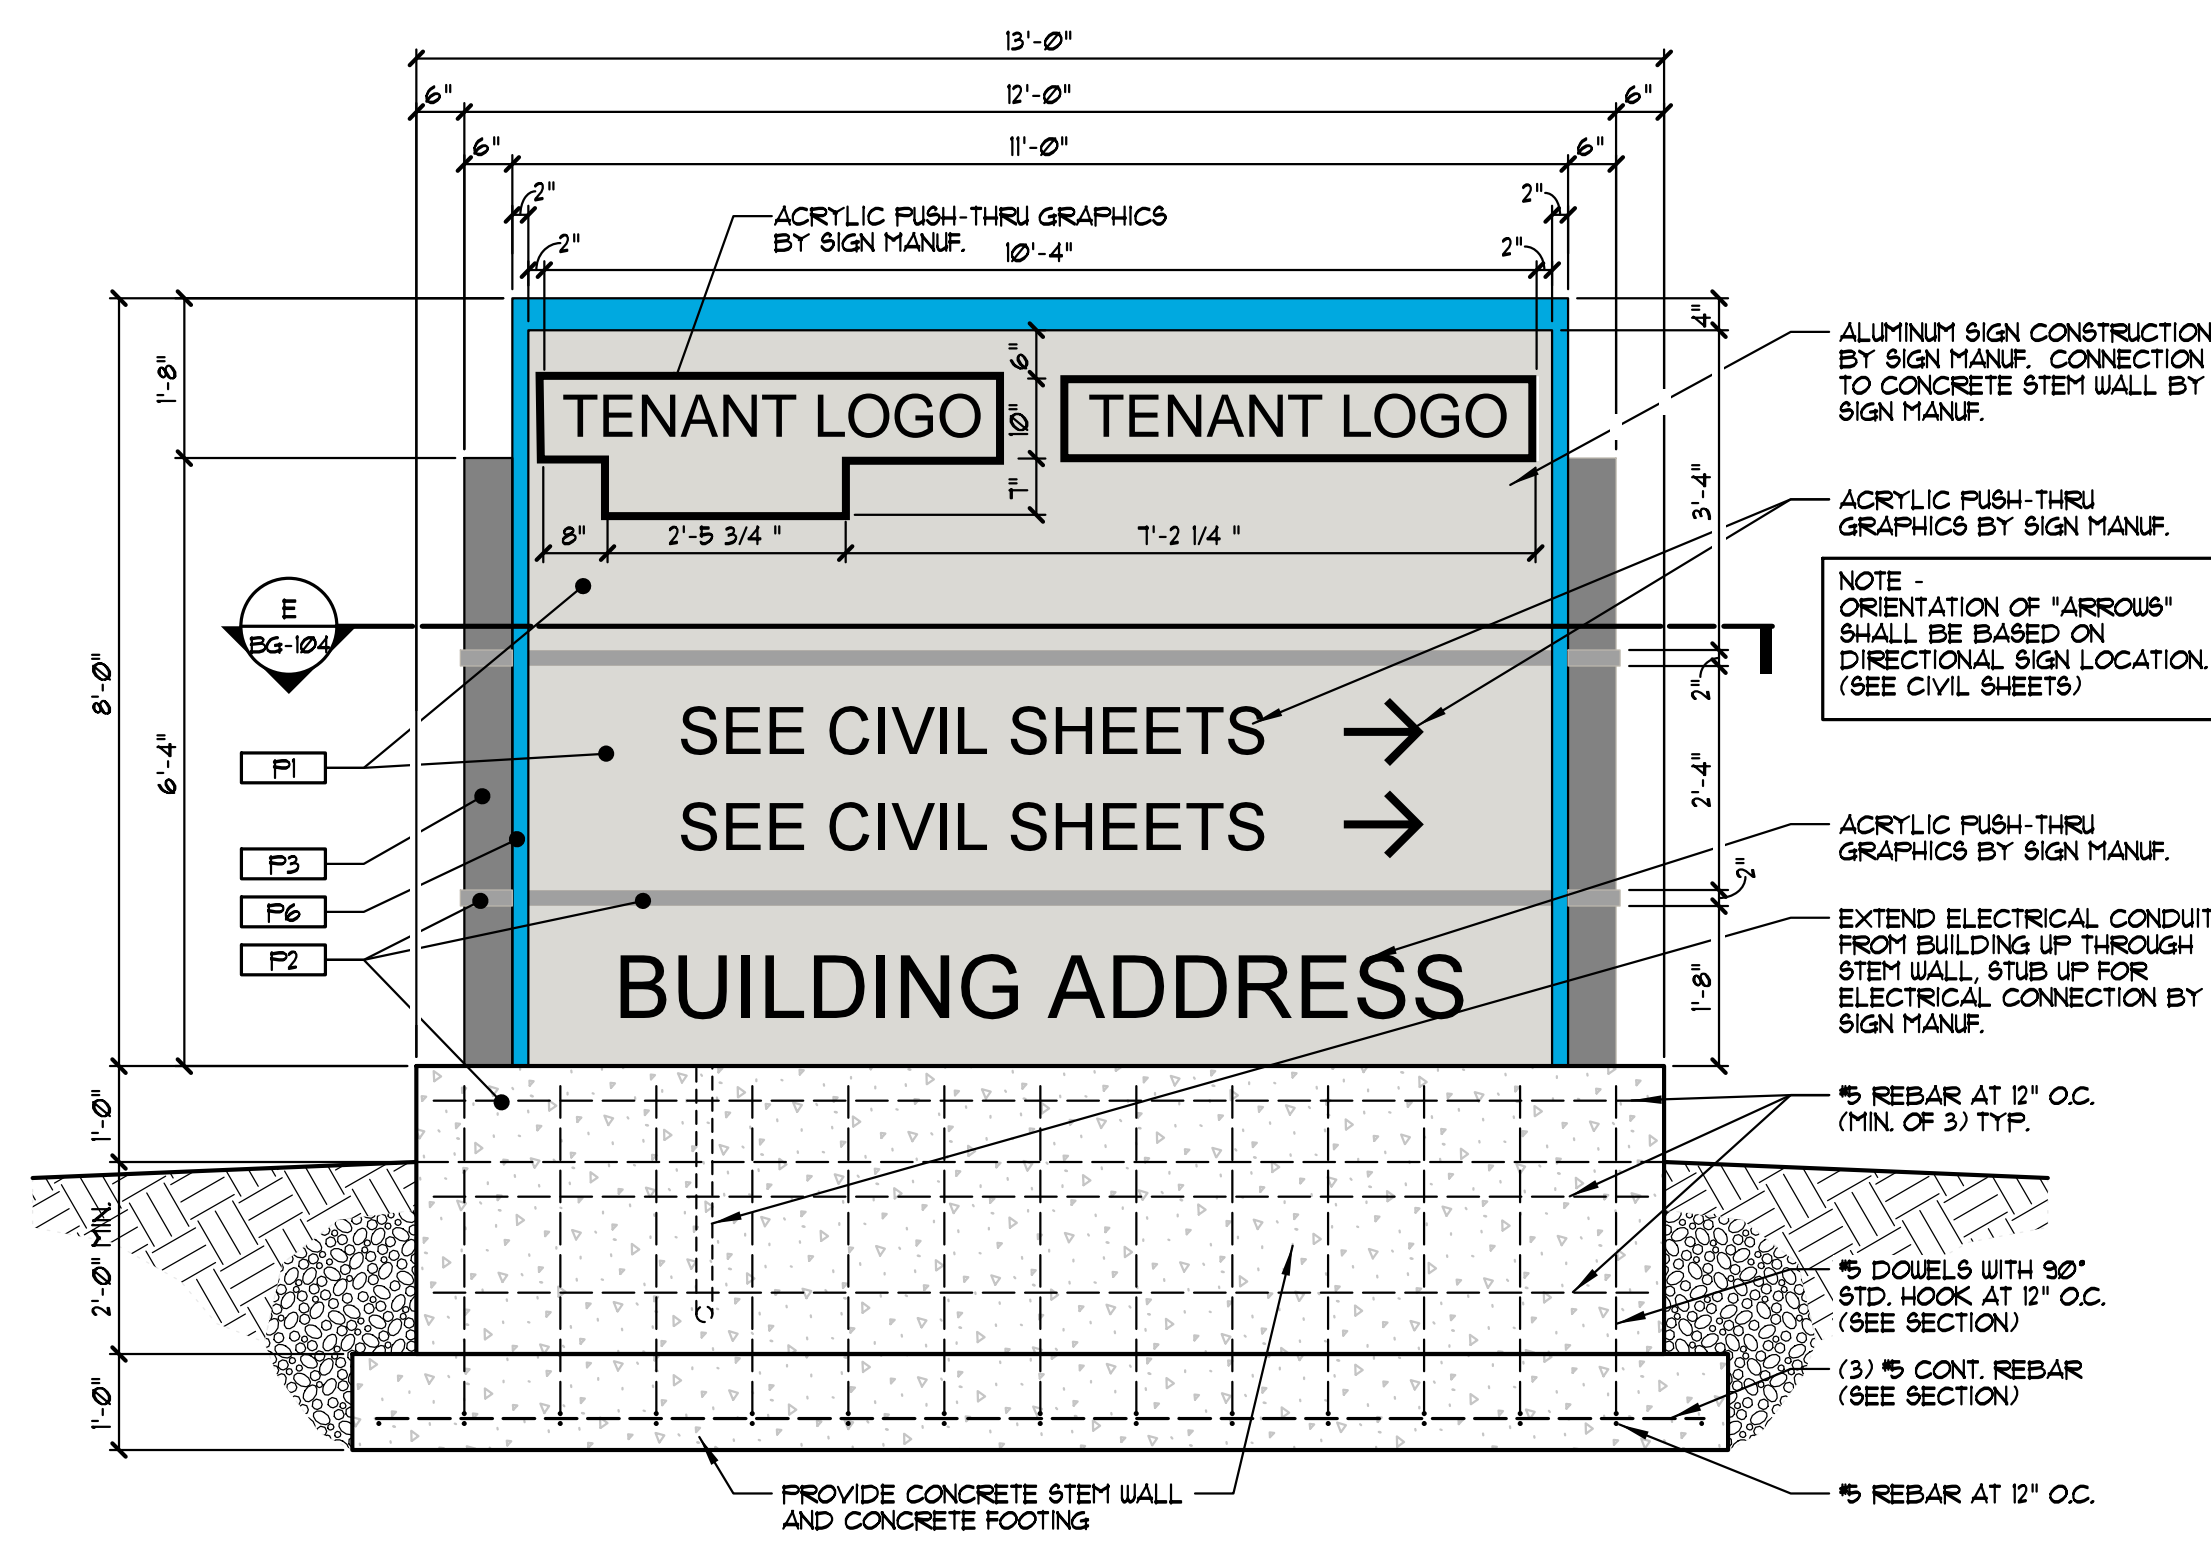

C TYPICAL MONUMENT SIGN
SCALE 1/2" = 1'-0"

D MONUMENT SIGN SECTION
SCALE 1/2" = 1'-0"

E MONUMENT SIGN PLAN
SCALE 1/2" = 1'-0"

- MONUMENT SIGN NOTES**
- SIGN FACE TO BE SATIN WHITE, HALO LIGHTED AT PERIMETER.
 - OUTER SURFACES TO BE PAINTED TO MATCH BUILDING COLORS. SEE 'EXTERIOR COLOR LEGEND' ON THIS SHEET.
 - INTERIOR SURFACES TO BE PAINTED GLOSS WHITE.
 - 'FULFILLMENT' - PUSH-THRU GRAPHICS, 'HALO' LIGHTED
 - '- PUSH-THRU GRAPHICS, TRANSLUCENT BLUE
 - DIRECTIONAL ARROWS, DIRECTIONAL COPY AND ADDRESS - PUSH-THRU GRAPHICS, OPAQUE BLACK SURFACE, 'HALO' LIGHTED

EXTERIOR COLOR LEGEND	
P-1	TEXTURED ACRYLIC COATING SHERWIN WILLIAMS MATCH COLOR SW #1646 "FIRST STAR" (RGB 218 - 211 - 212)
P-2	TEXTURED ACRYLIC COATING SHERWIN WILLIAMS MATCH COLOR SW #1816 "MINDFUL GRAY" (RGB 188 - 183 - 173)
P-3	TEXTURED ACRYLIC COATING SHERWIN WILLIAMS MATCH COLOR SW #1611 "DORIAN GRAY" (RGB 172 - 167 - 158)
P-4	TEXTURED ACRYLIC COATING SHERWIN WILLIAMS MATCH COLOR SW #1818 "DOVETAIL" (RGB 144 - 138 - 131)
P-5	TEXTURED ACRYLIC COATING SHERWIN WILLIAMS MATCH COLOR SW #1714 "MOTH WING" (RGB 162 - 144 - 127)
P-6	TEXTURED ACRYLIC COATING SHERWIN WILLIAMS MATCH COLOR SW #1935C (RGB 20 - 169 - 224) (PANTONE COLOR #2955C) (CMYK 83 - 1 - 0 - 0)

C:\Users\jchewer\appdata\local\temp\AcP\jchewer_238173xssls_21-01-11.dwg
Jan 11, 2021 9:02am - jchewer