



PUMP HOUSE AND WATER TANK ELEVATIONS

AS4.1
SCALE: 1/8" = 1'-0"

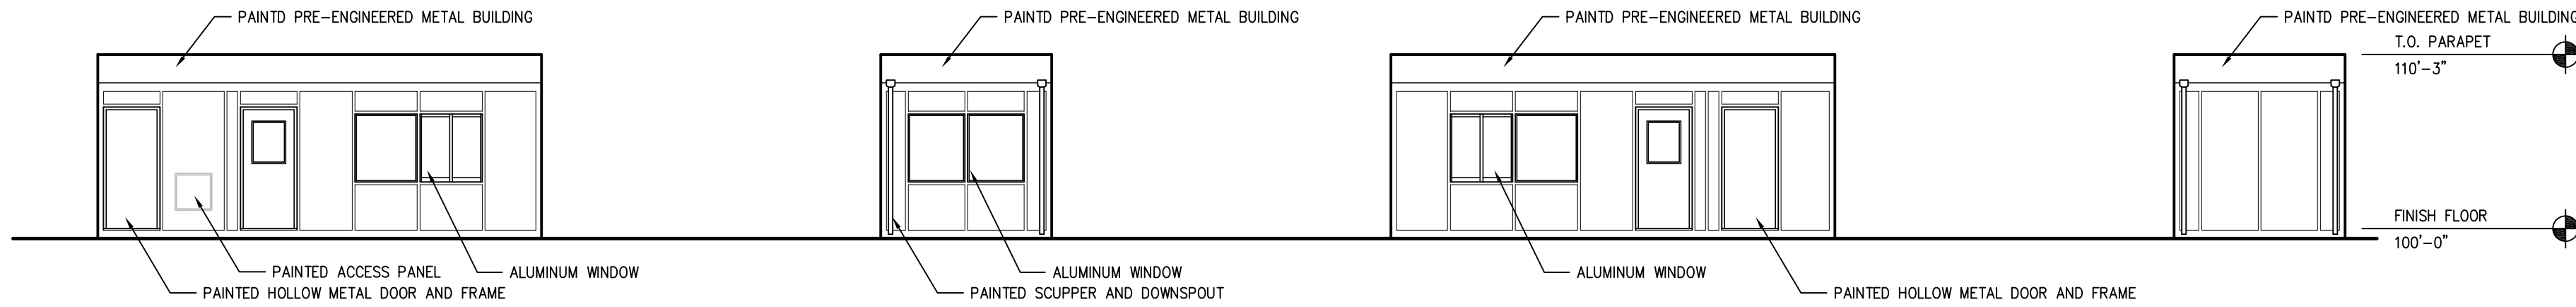

PRE-ENGINEERED GUARD HOUSE ELEVATIONS

AS4.1
SCALE: 1/8" = 1'-0"

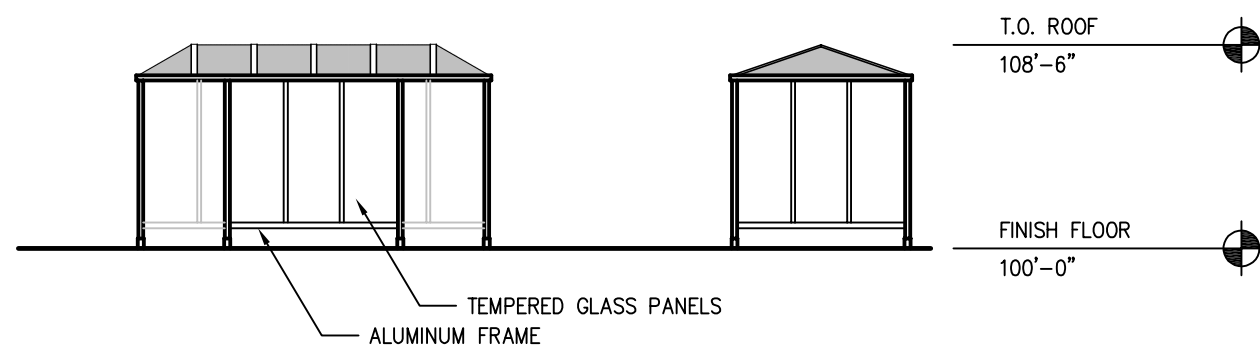

PRE-ENGINEERED BUS STOP ELEVATIONS

AS4.1
SCALE: 1/8" = 1'-0"

P:\PHX\22-21113-00\01\Drawings\SiteElevations_210208.dwg
Feb 05, 2021 3:37pm - b10h