

**EXISTING CONDITIONS PLAN**  
**CITY HALL COMPLEX MASTER PLAN**  
City of Kentwood, Michigan




DATE  
12.16.2016  
PROJECT NO.  
1990


**M.C. SMITH ASSOCIATES AND  
ARCHITECTURAL GROUP, INC.**  
Landscape Architecture • Park & Recreation Planning • Architecture  
Downtown Planning • Interior Design • Sports Facility Planning  
529 Greenwood Avenue S.E. • East Grand Rapids, MI 49506  
616-451-3344 • FAX: 616-451-1935 • EMAIL: info@mcsmithgroup.com





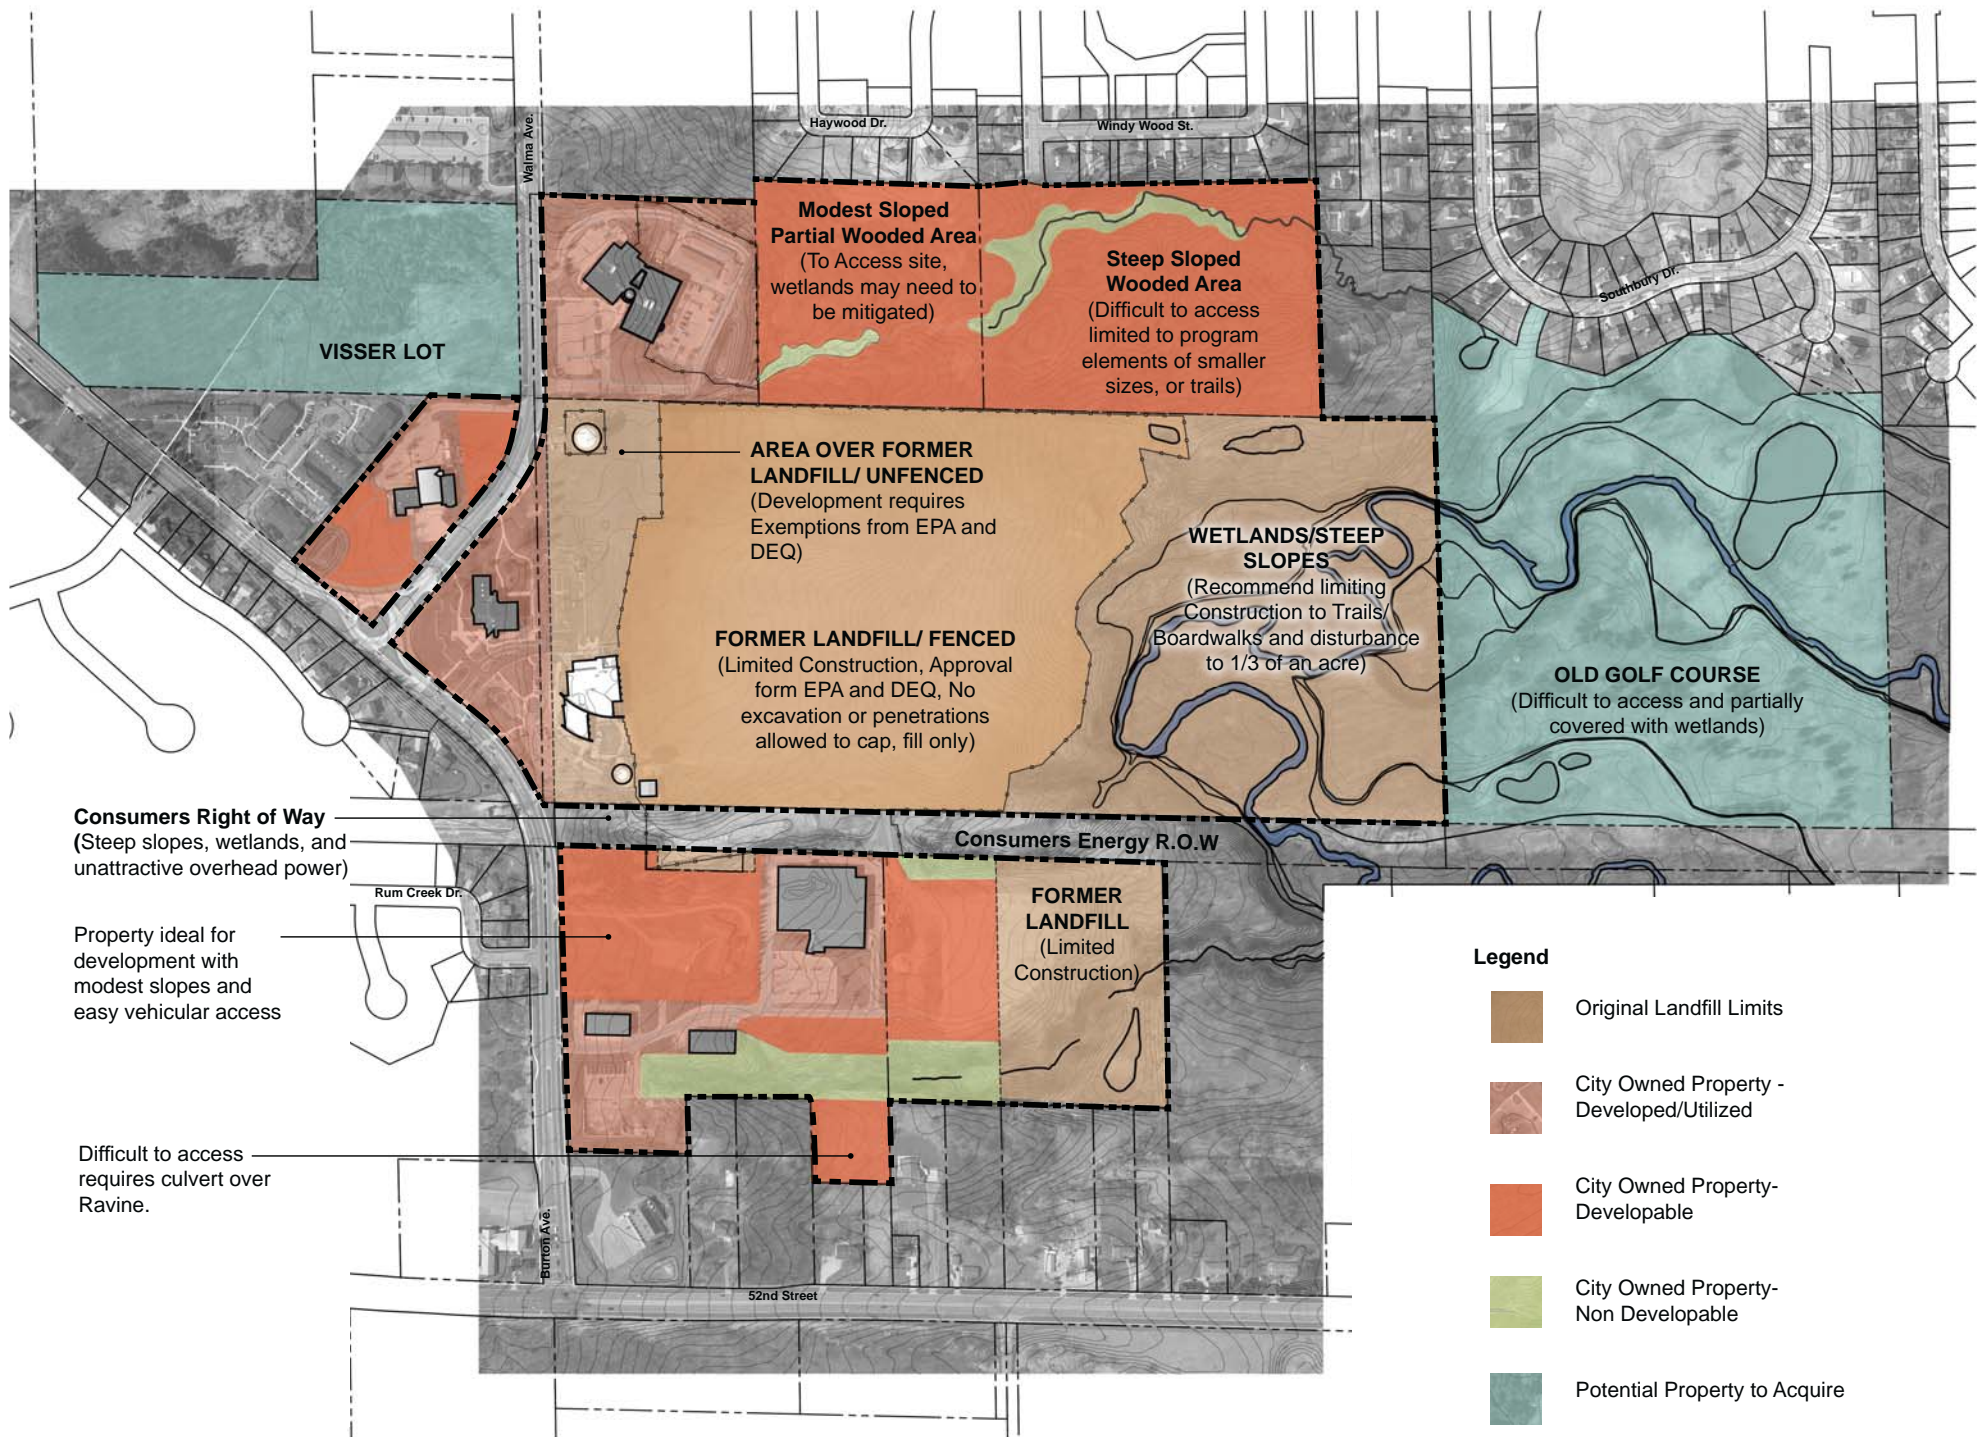

**LIMITATIONS AND CONSTRAINTS PLAN**  
**CITY HALL COMPLEX MASTER PLAN**  
 City of Kentwood, Michigan

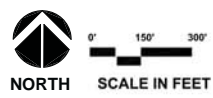


DATE  
 12.16.2016  
 PROJECT NO.  
 1990


**M.C. SMITH ASSOCIATES AND ARCHITECTURAL GROUP, INC.**  
 Landscape Architecture • Park & Recreation Planning • Architecture  
 Downtown Planning • Interior Design • Sports Facility Planning  
 529 Greenwood Avenue S.E. • East Grand Rapids, MI 49506  
 616-451-3346 • FAX: 616-451-1935 • EMAIL: la@mcsgroup.com





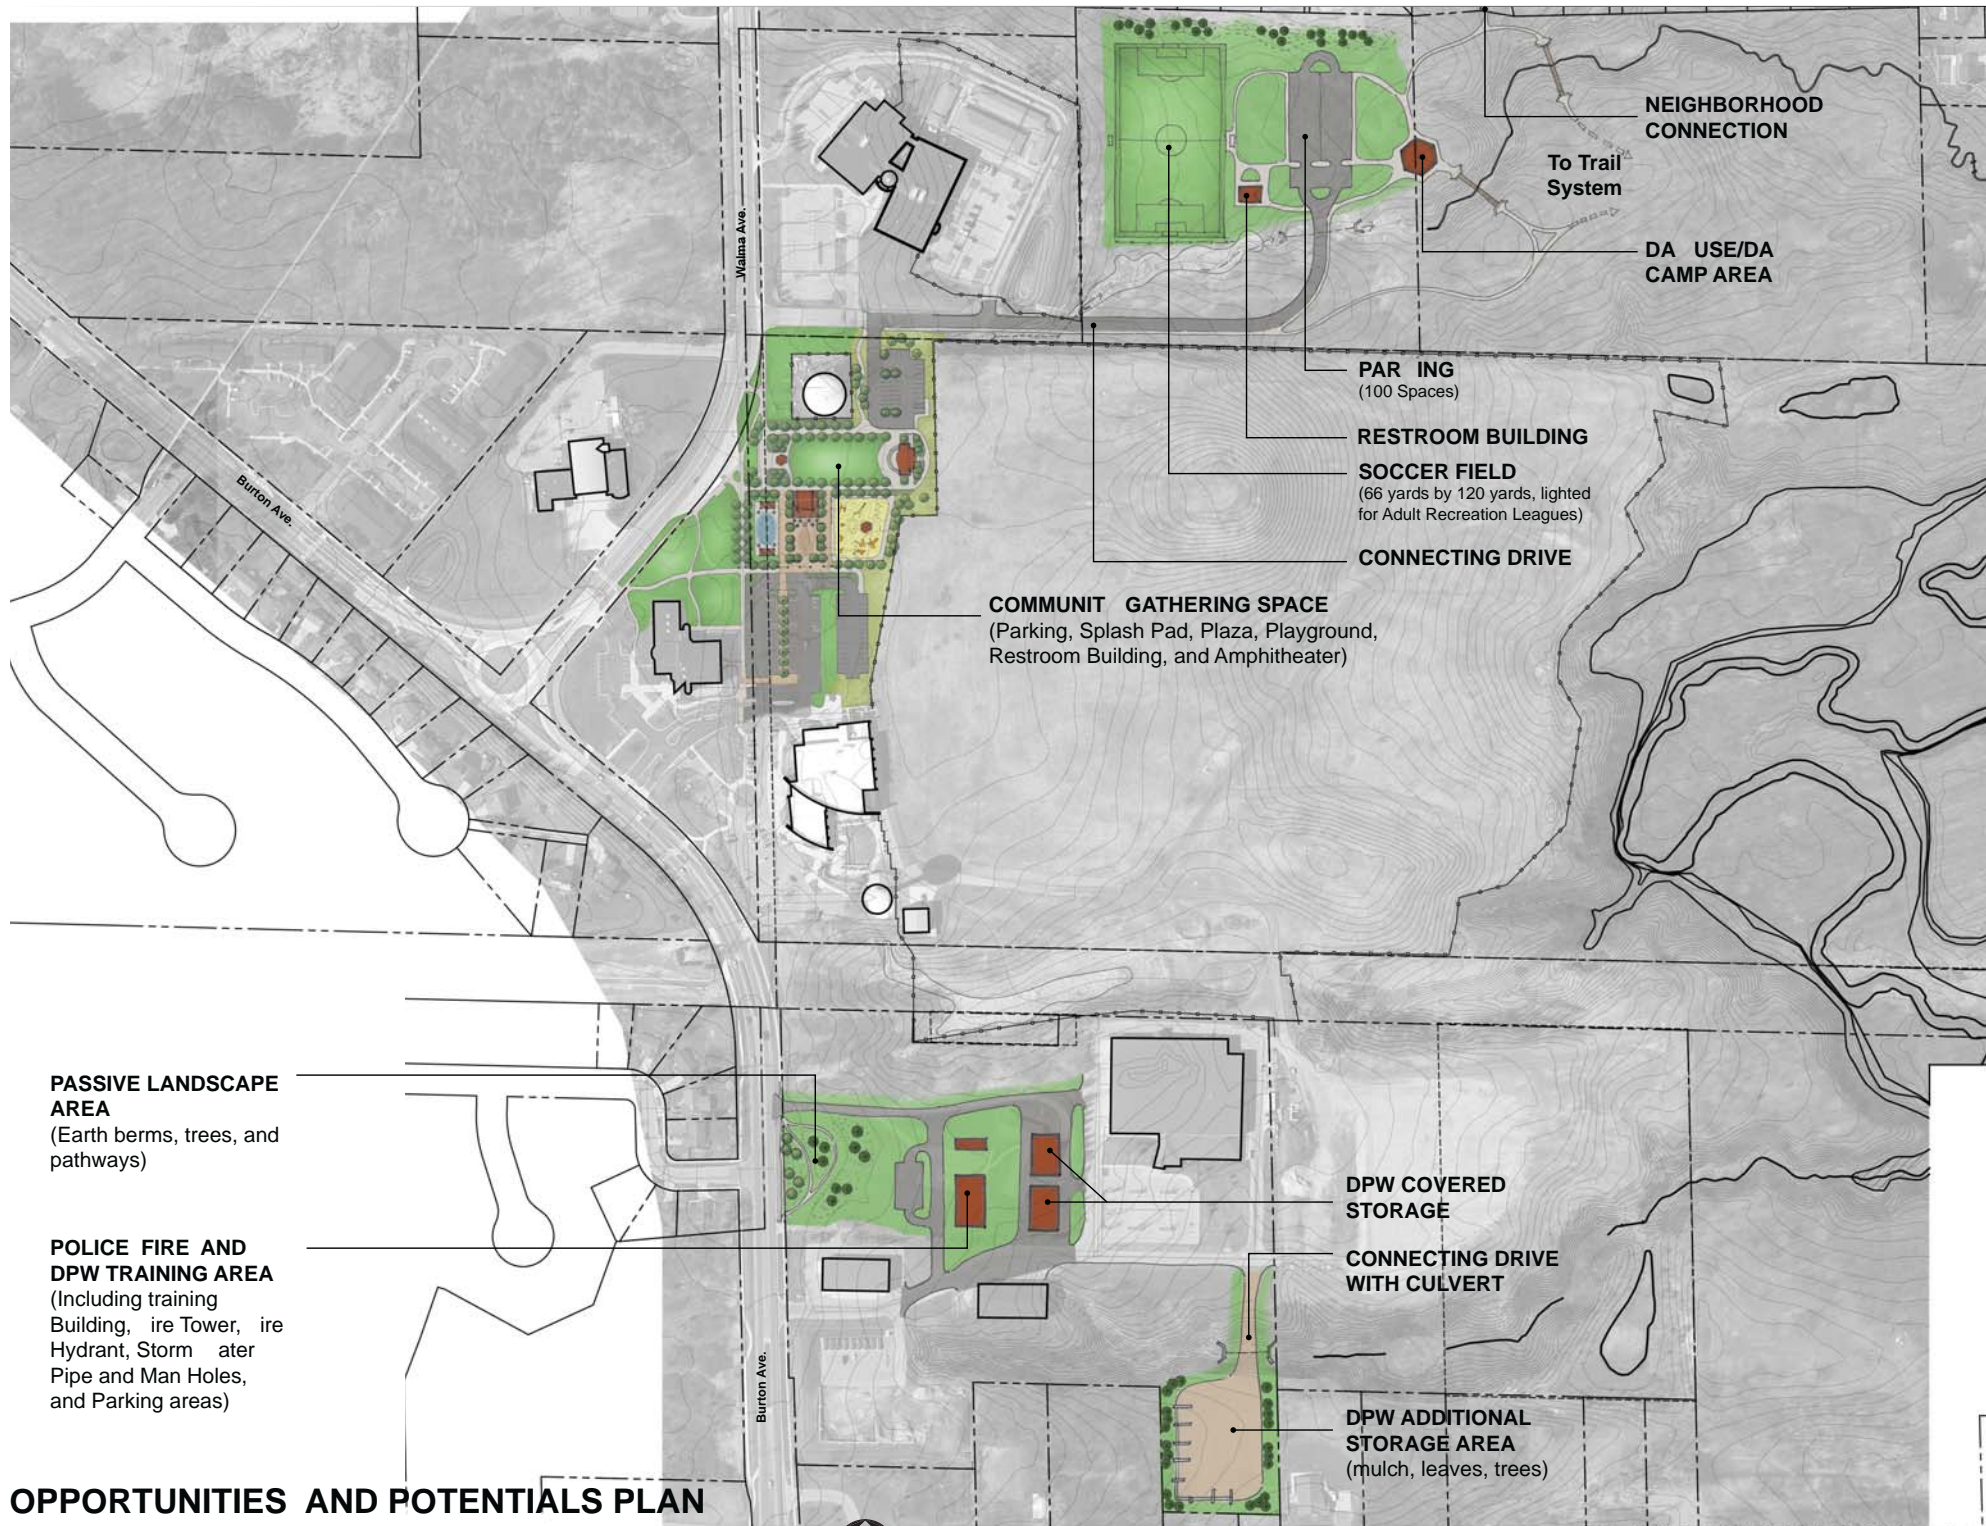

**OPPORTUNITIES AND POTENTIALS PLAN**  
**CITY HALL COMPLEX MASTER PLAN**  
City of Kentwood, Michigan

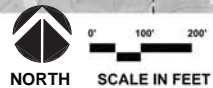

DATE  
12.16.2016  
PROJECT NO.  
1990

**M.C. SMITH ASSOCIATES AND  
ARCHITECTURAL GROUP, INC.**  
Landscape Architecture • Park & Recreation Planning • Architecture  
Downstream Planning • Interior Design • Sports Facility Planning  
529 Greenwood Avenue S.E. • East Grand Rapids, MI 49506  
616-451-3346 • FAX: 616-451-1935 • EMAIL: la@mcsgroup.com







DELIVER AREA

PAR KING  
(3 SPACES)

**RECREATION CENTER**

( WITH YMS, LOCKER ROOMS,  
FITNESS ROOMS, MUTLI - PURPOSE  
ROOMS, KITCHEN, CHILDCARE AREA,  
O ICE SPACE AND TRACK)

DROP OFF

**OPPORTUNITIES PLAN  
RECREATION CENTER**

CITY HALL COMPLEX MASTER PLAN  
City of Kentwood, Michigan



NORTH

0' 100' 200'

SCALE IN FEET

DATE  
12.16.2016


PROJECT NO.  
1990

**M.C. SMITH ASSOCIATES AND  
ARCHITECTURAL GROUP, INC.**


Landscape Architecture • Park & Recreation Planning • Architecture  
Downstream Planning • Interior Design • Sports Facility Planning  
529 Greenwood Avenue S.E. • East Grand Rapids, MI 49506  
616-451-3346 • FAX: 616-451-1935 • EMAIL: la@mcsgroup.com





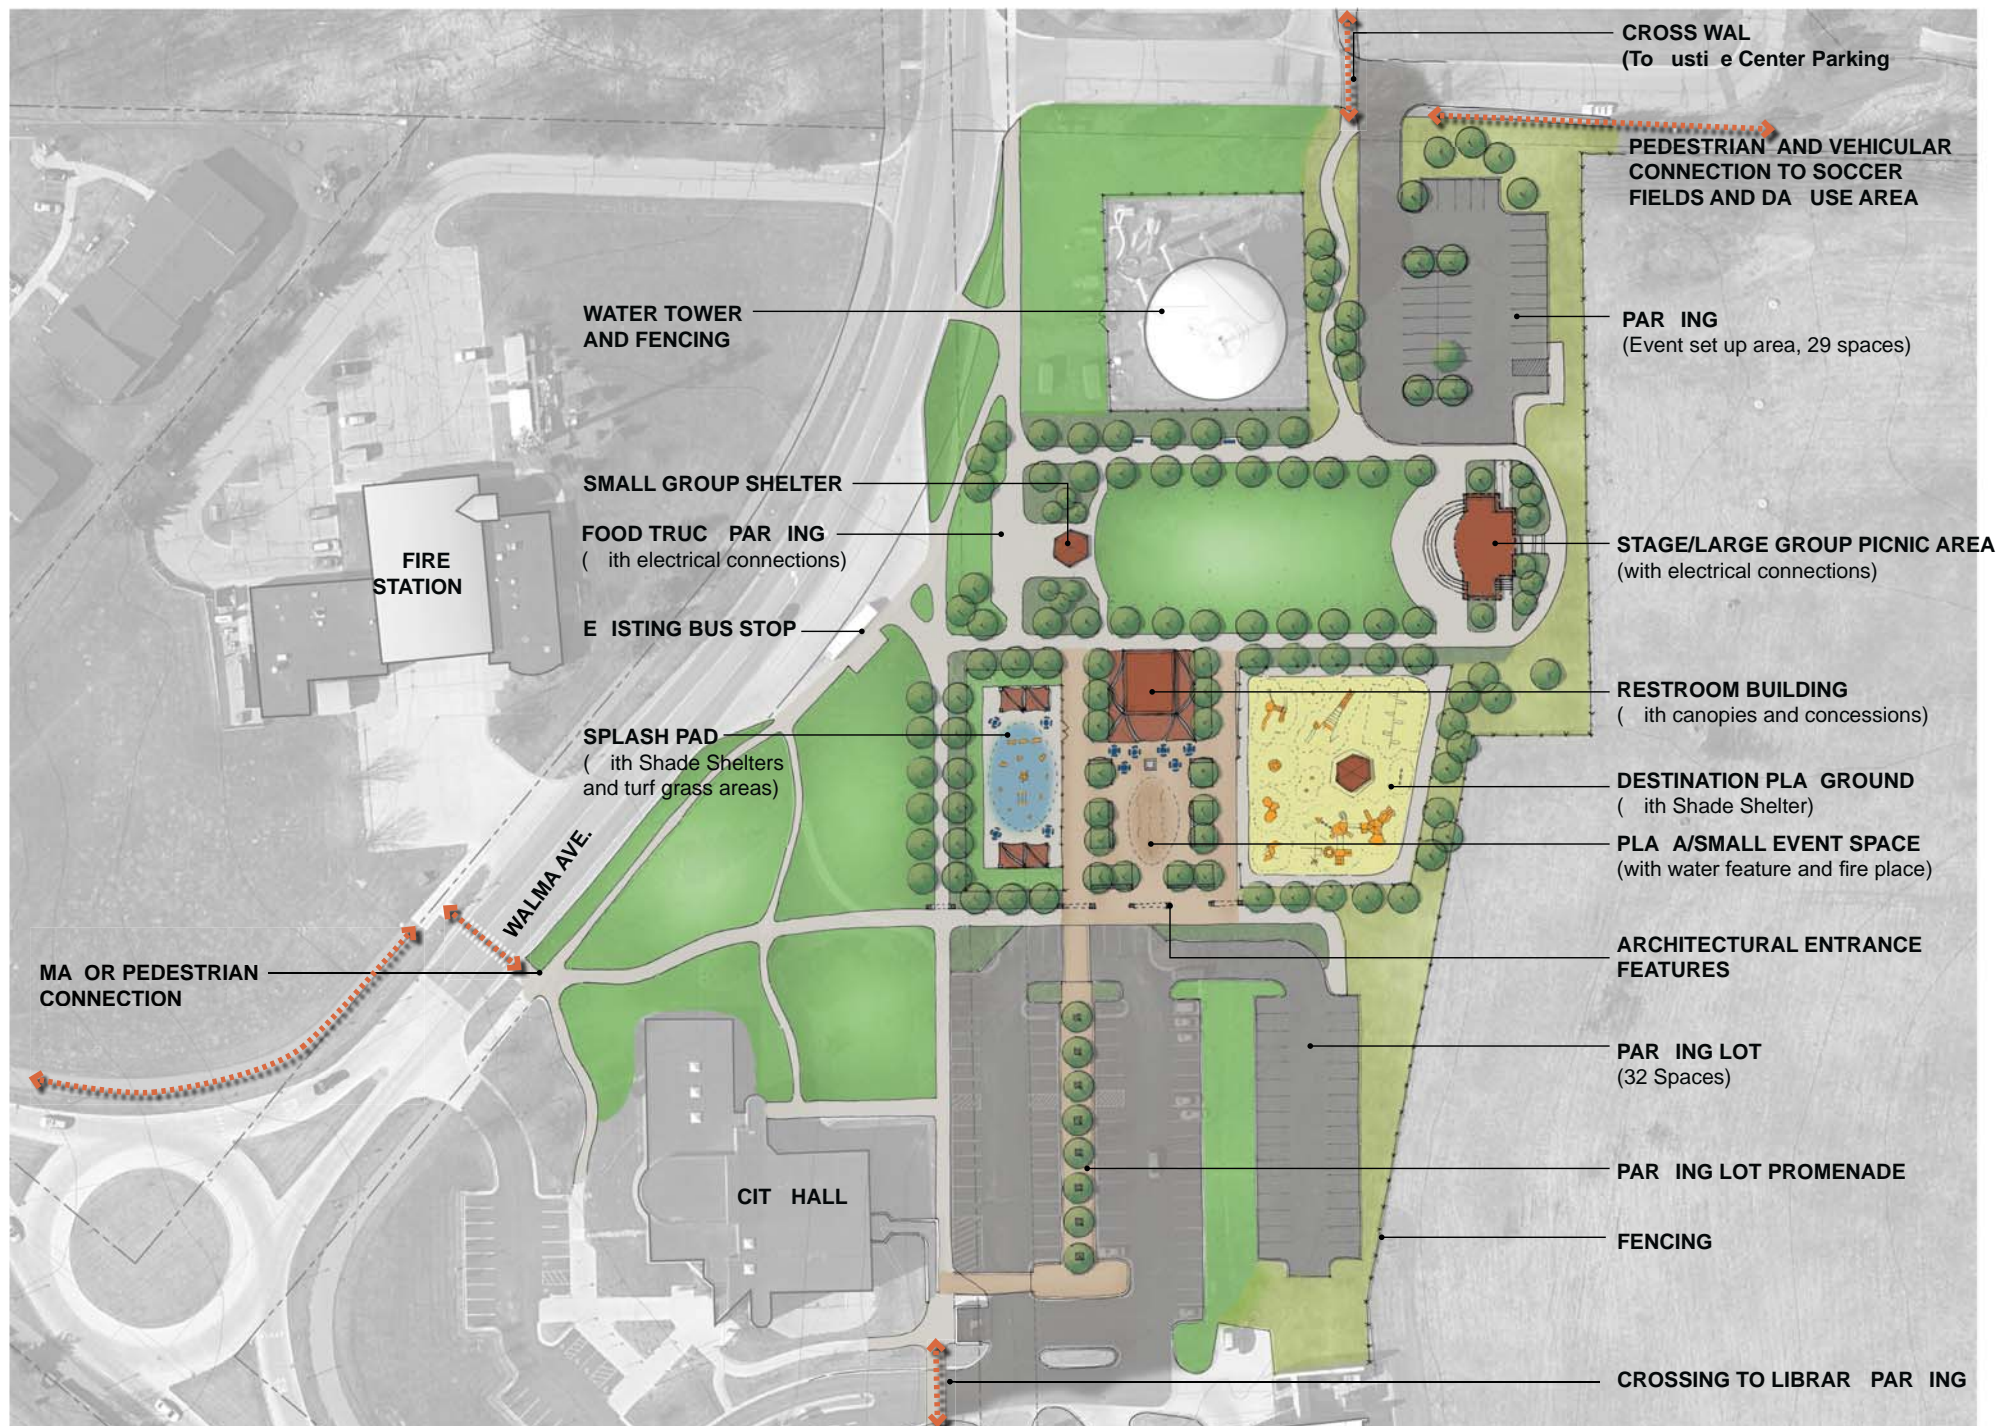

**COMMUNIT GATHERING SPACE CONCEPT PLAN**  
**CITY HALL COMPLEX MASTER PLAN**  
 City of Kentwood, Michigan

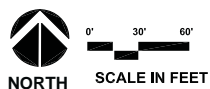

DATE  
12.16.2016

PROJECT NO.  
1990

**M.C. SMITH ASSOCIATES AND ARCHITECTURAL GROUP, INC.**  
 Landscape Architecture • Park & Recreation Planning • Architecture  
 Downtown Planning • Interior Design • Sports Facility Planning  
 529 Greenwood Avenue S.E. • East Grand Rapids, MI 49506  
 616-451-3346 • FAX: 616-451-1935 • EMAIL: la@mcsmithgroup.com

