

SIGNAGE KIOSK FOR DISC GOLF

EXPANDED PARKING LOT WITH LED LIGHTING (83 SPACES)

RECONFIGURED DISC GOLF


TERRACED NATURE THEMED PLAYGROUND

RESTROOM BUILDING


SHADE SHELTER

SHADE SHELTER AT PLAYGROUND

EXISTING POND

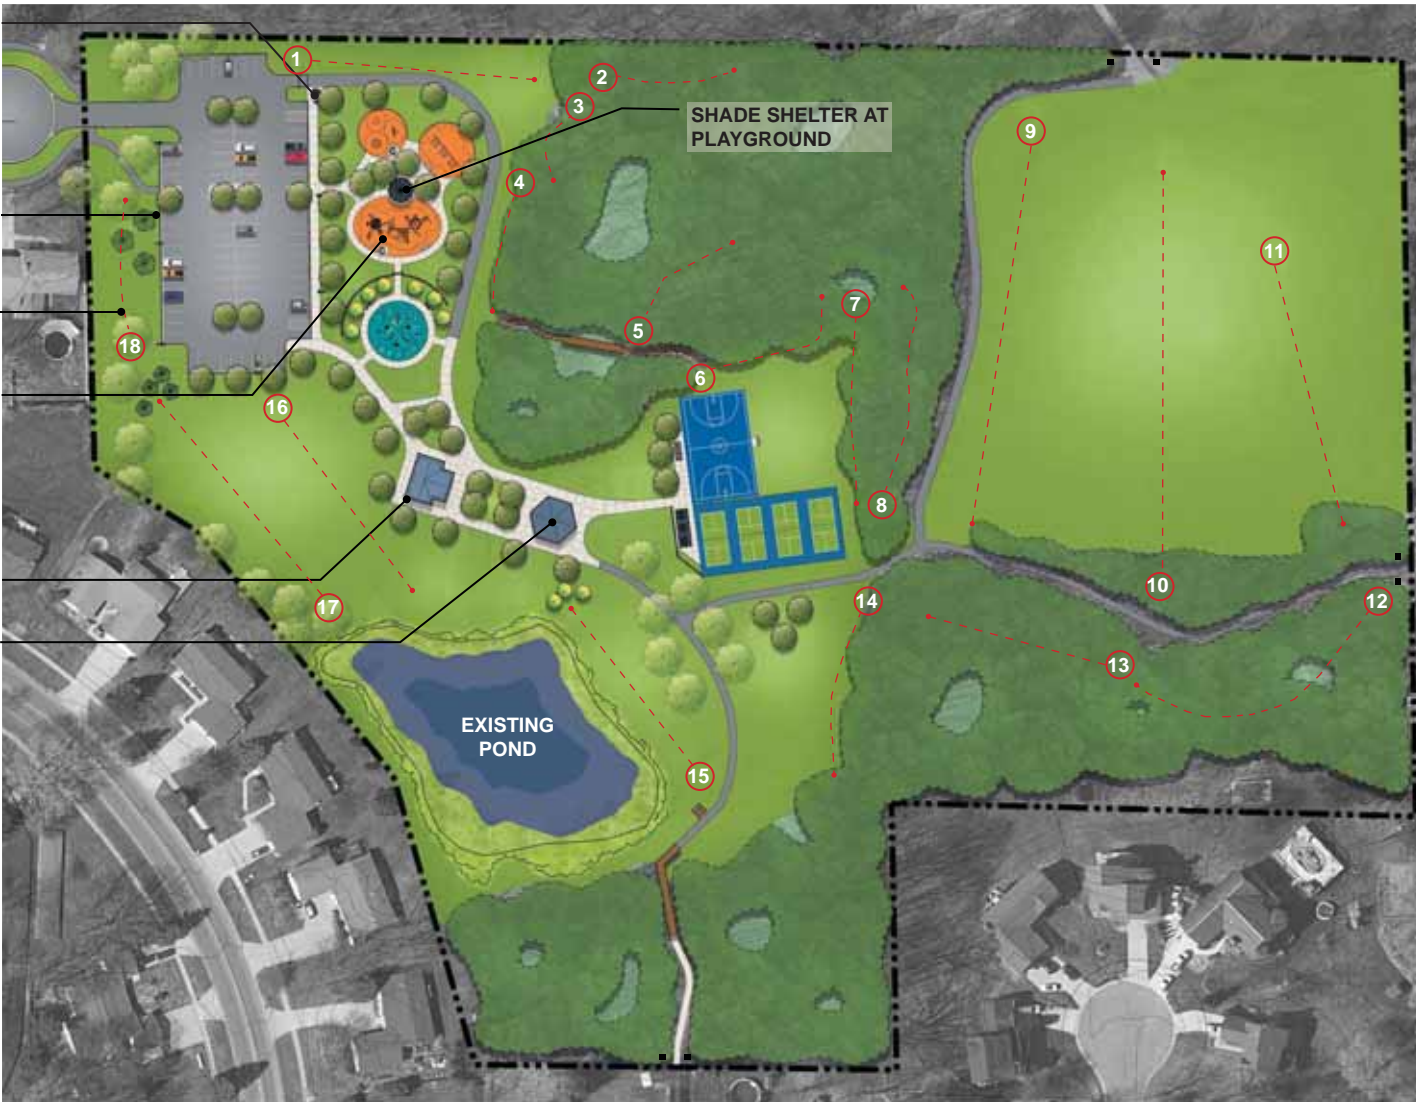

Park Improvement Phasing Plan
OLD FARM PARK
 CITY OF KENTWOOD, MICHIGAN

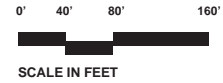

DATE
 8-16-2019
 PROJECT NO.
 2032

