
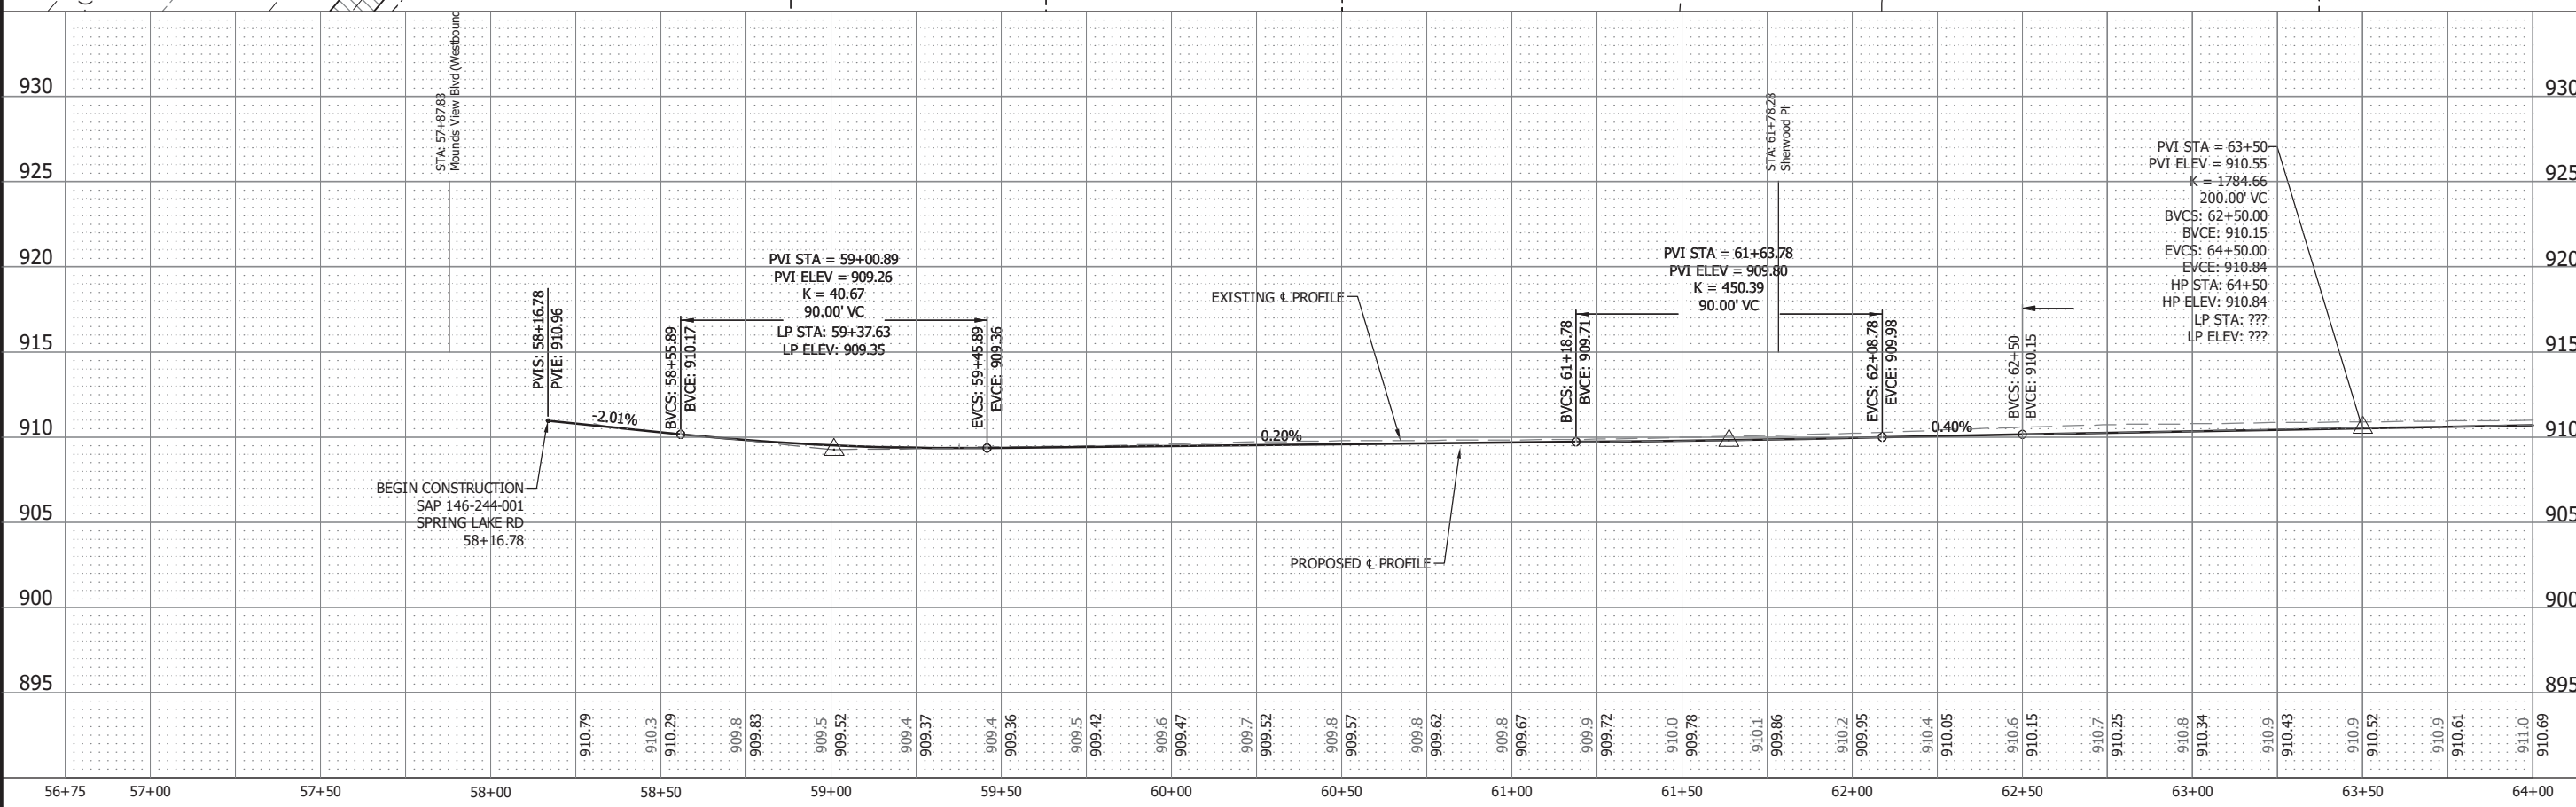


THE CONTRACTOR SHALL VERIFY AND BE RESPONSIBLE FOR ALL DIMENSIONS. DO NOT SCALE THE DRAWING. ANY ERRORS OR OMISSIONS SHALL BE REPORTED TO STANTEC WITHOUT DELAY. THIS DRAWING IS THE PROPERTY OF STANTEC AND IS NOT TO BE REPRODUCED OR COPIED FOR ANY PURPOSE OTHER THAN THAT AUTHORIZED BY STANTEC'S FORBIDDEN.

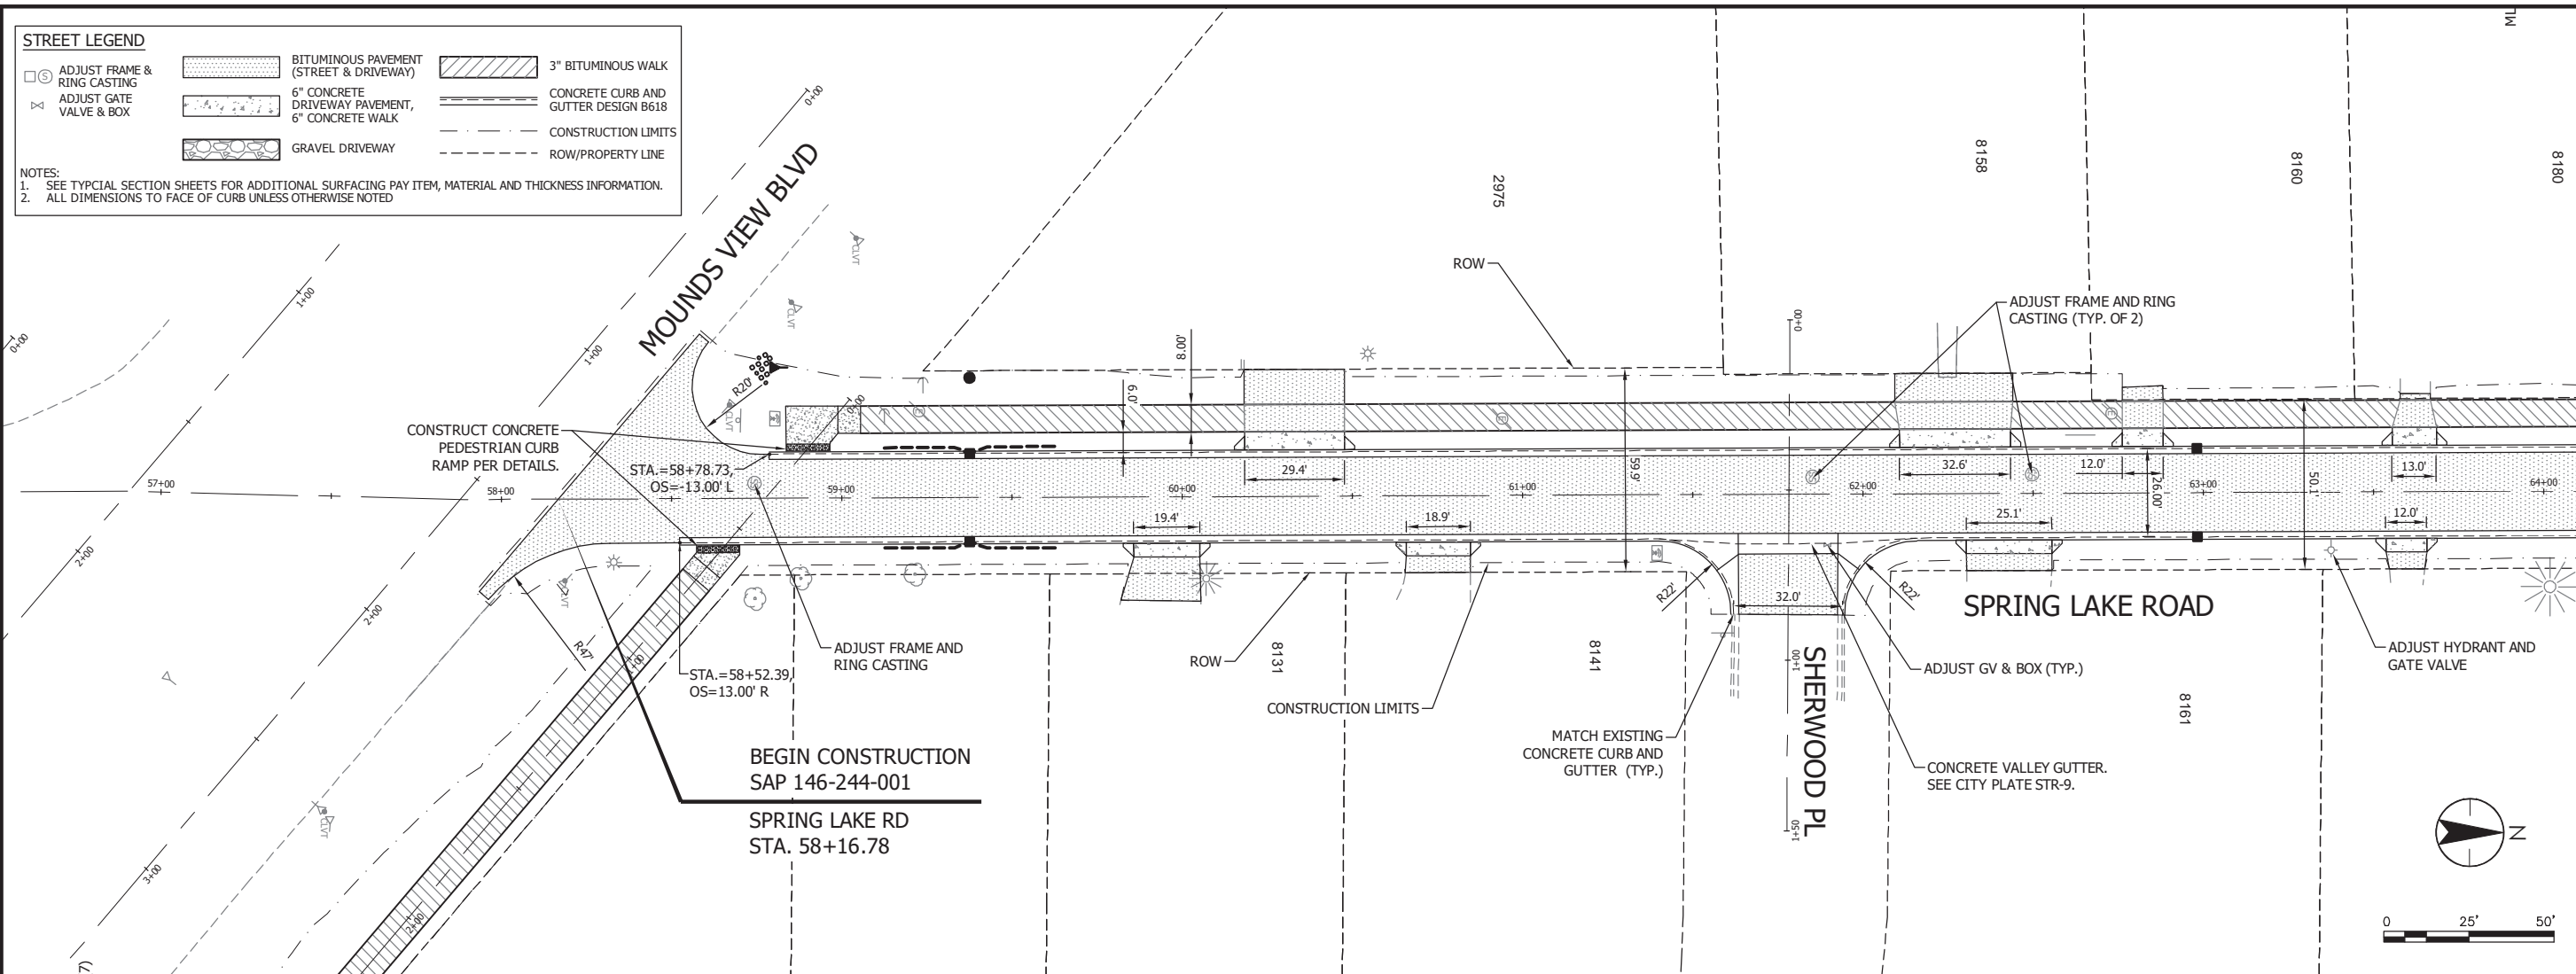

Stantec
 733 Marquette Avenue, Suite 1000
 Minneapolis, MN 55402
 www.stantec.com

DATE: 02/22/2022
 I.C. NO.: 5173

CITY OF MOUNDS VIEW, MINNESOTA
 2022-2023 STREET REHABILITATION PROJECT
 SAP 146-244-001
 STREET IMPROVEMENTS-SPRING LAKE RD



NO.	REVISION	DATE

SURVEY: BLW
 DRAWN: XWM/JDP
 DESIGNED: TJM
 CHECKED: ###
 APPROVED: ###
 PROJ. NO.: 193805303

SHEET NUMBER: **C6.08**

THE CONTRACTOR SHALL VERIFY AND BE RESPONSIBLE FOR ALL DIMENSIONS. DO NOT SCALE THE DRAWING. ANY ERRORS OR OMISSIONS SHALL BE REPORTED TO STANTEC WITHOUT DELAY. THIS DRAWING IS THE PROPERTY OF STANTEC AND IS NOT TO BE REPRODUCED OR COPIED FOR ANY PURPOSE OTHER THAN THAT AUTHORIZED BY STANTEC'S FORMS.


Plot Date: 01/25/2022 - 4:16pm
 Drawing Name: C:\p\m\1\193805303_C610.dwg
 User: 193805303
 Project: 193805303
 Scale: 1/8"=1'-0"

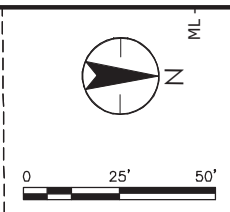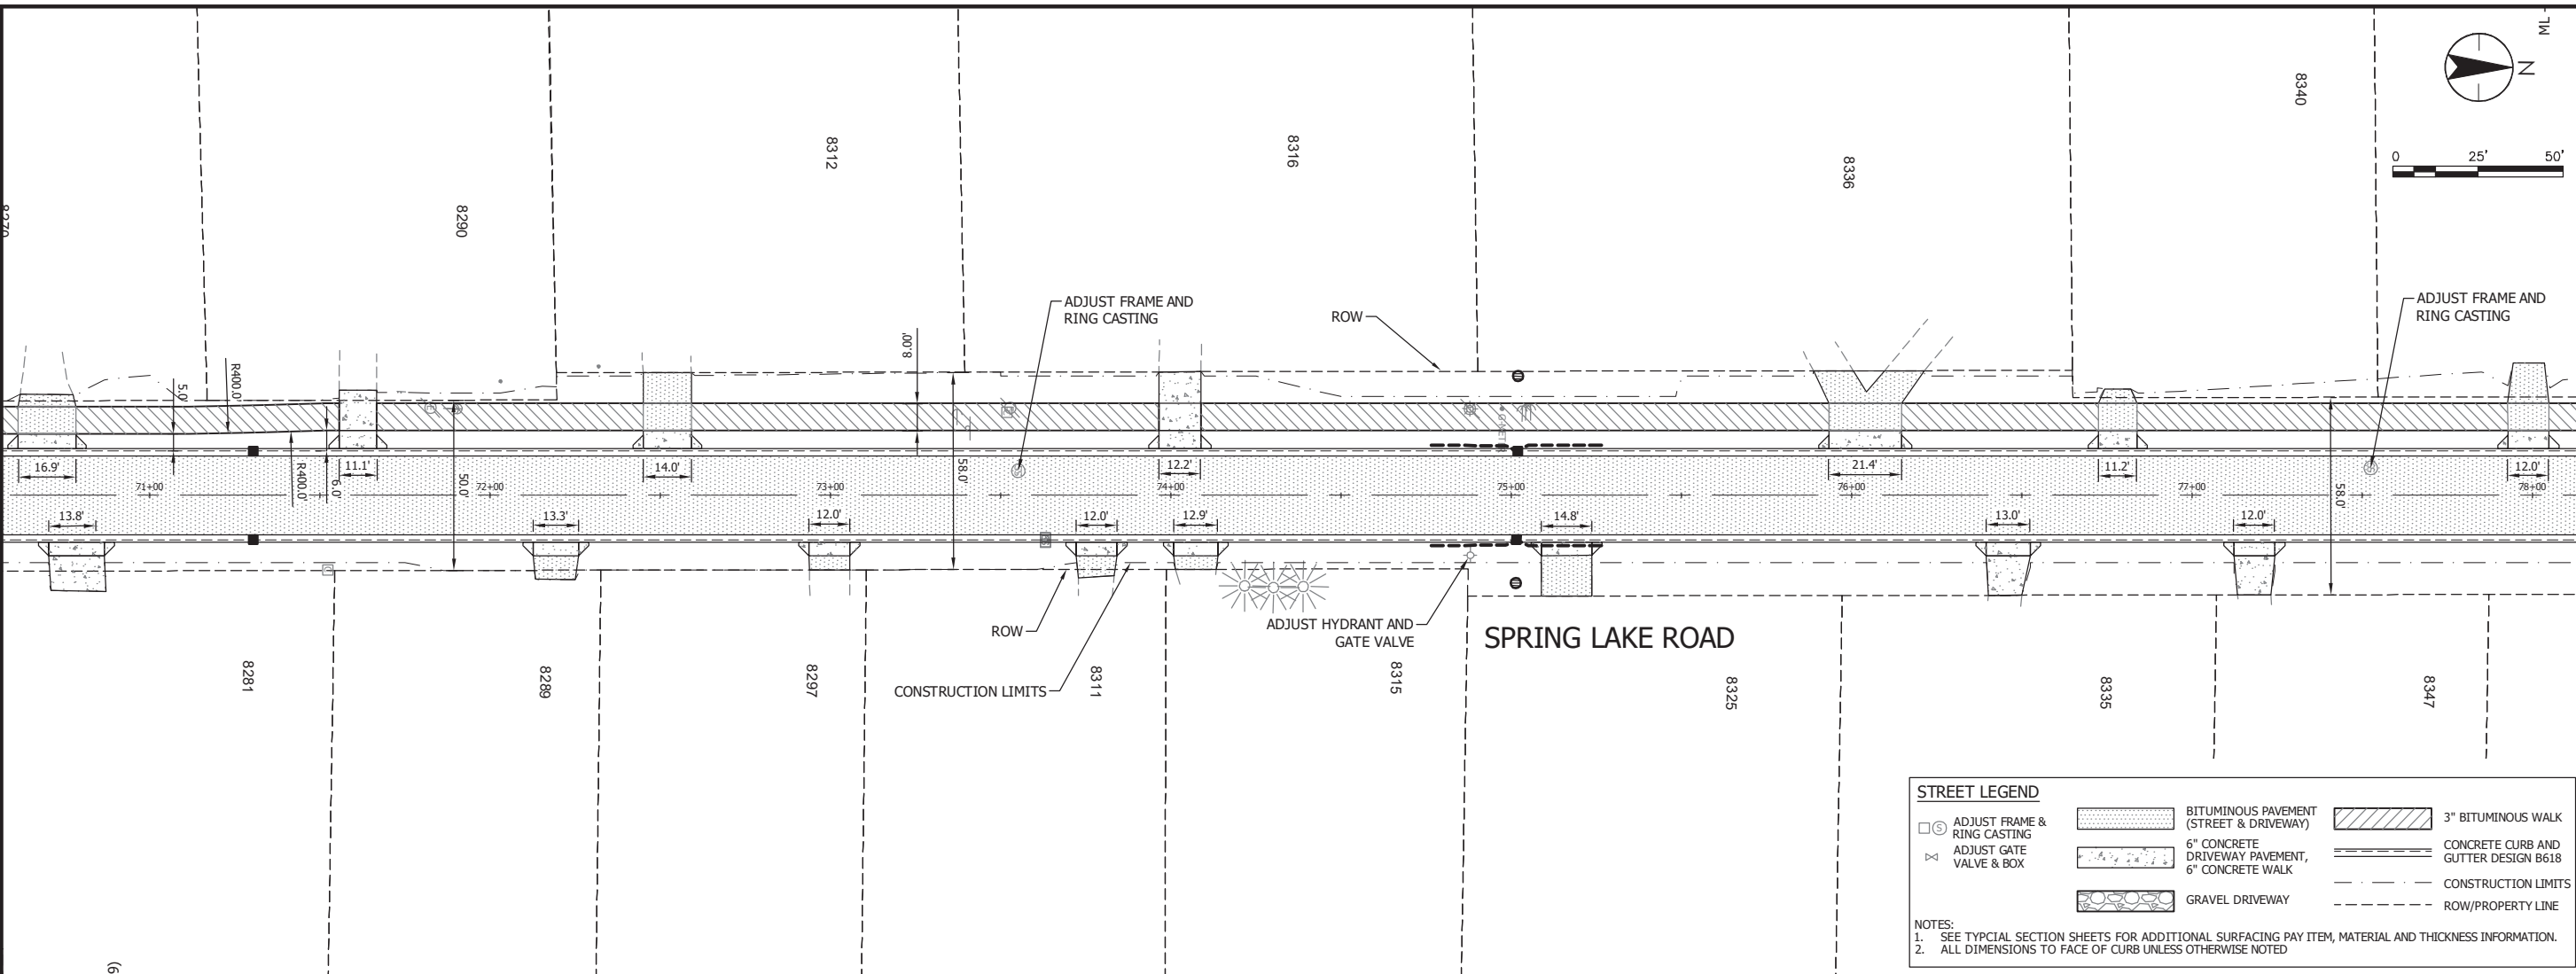

STREET LEGEND

- ⊕ ADJUST FRAME & RING CASTING
- ⊗ ADJUST GATE VALVE & BOX
- ▨ BITUMINOUS PAVEMENT (STREET & DRIVEWAY)
- ▨ 6" CONCRETE DRIVEWAY PAVEMENT, 6" CONCRETE WALK
- ▨ GRAVEL DRIVEWAY
- ▨ 3" BITUMINOUS WALK
- ▨ CONCRETE CURB AND GUTTER DESIGN B618
- ▨ CONSTRUCTION LIMITS
- ▨ ROW/PROPERTY LINE

NOTES:
 1. SEE TYPICAL SECTION SHEETS FOR ADDITIONAL SURFACING PAY ITEM, MATERIAL AND THICKNESS INFORMATION.
 2. ALL DIMENSIONS TO FACE OF CURB UNLESS OTHERWISE NOTED.

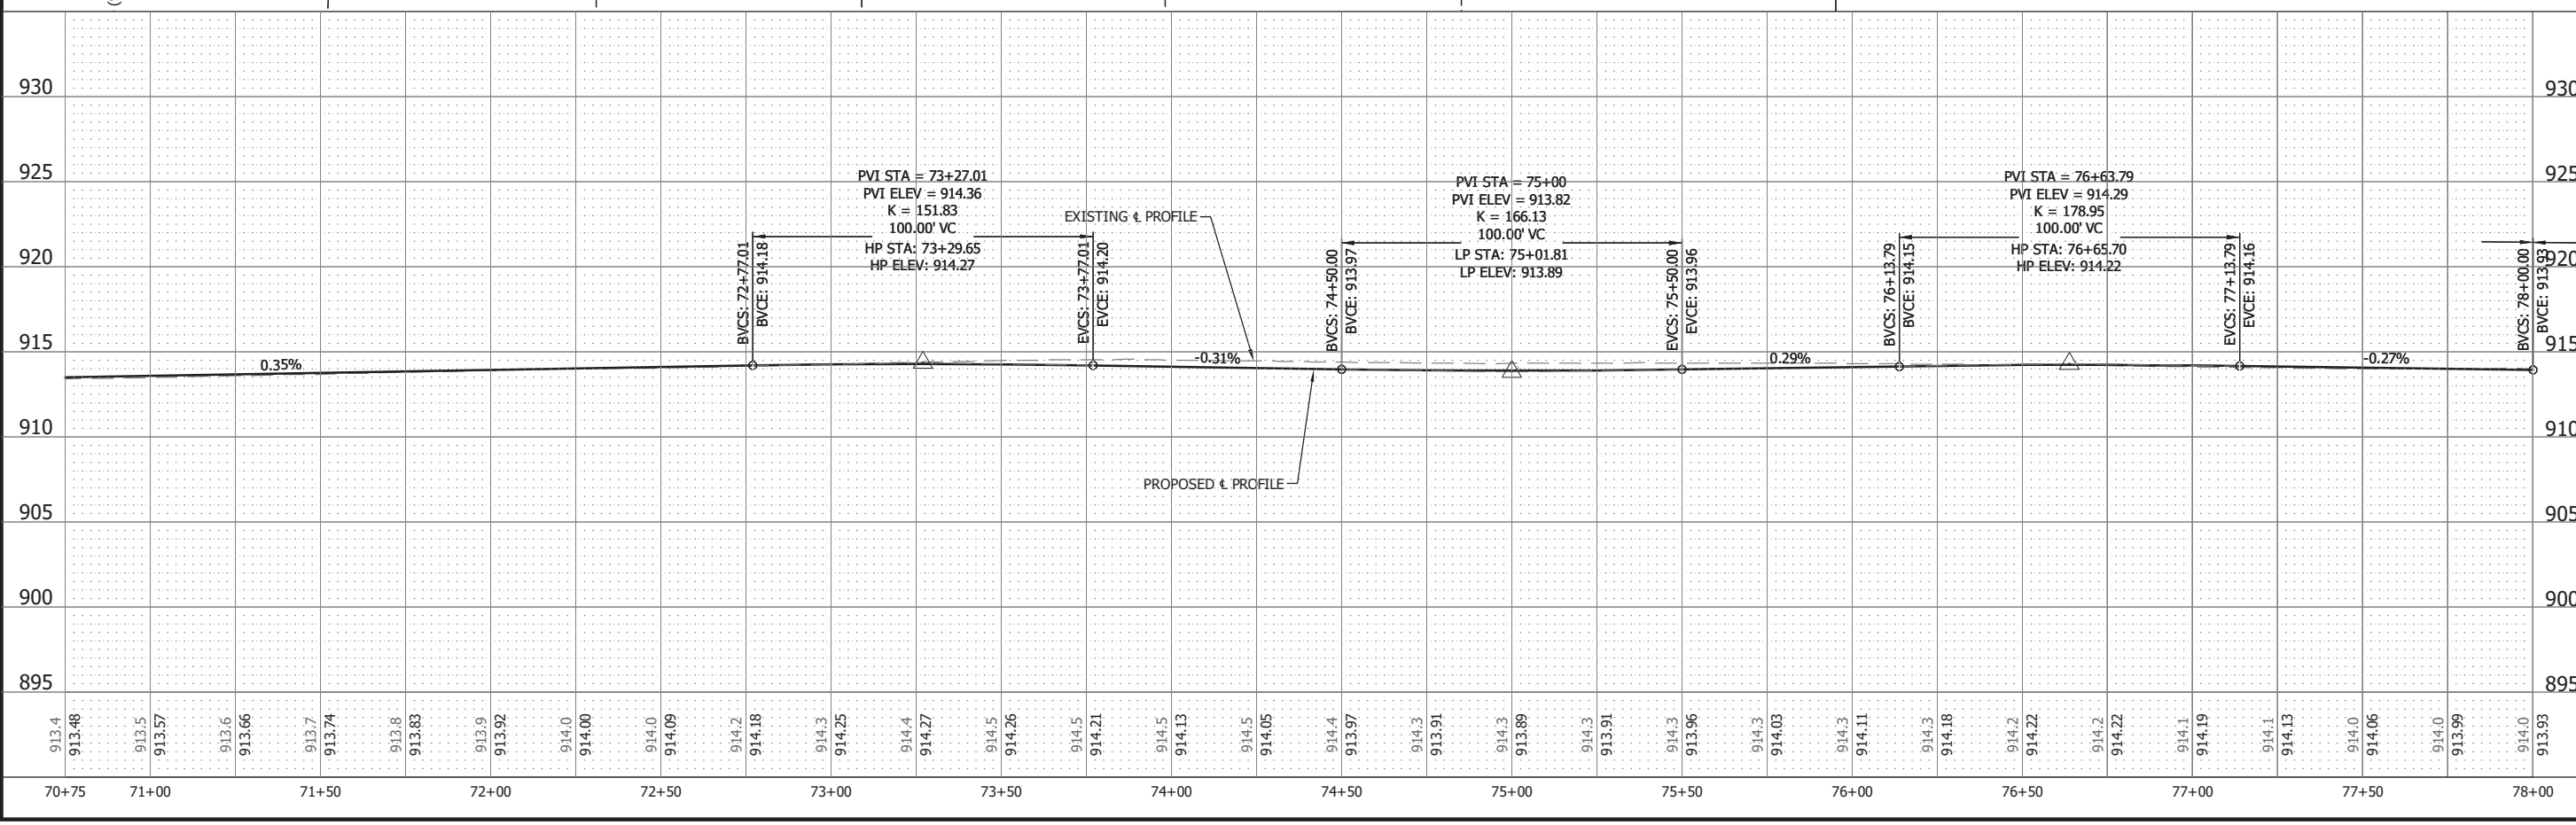

Stantec
 733 Marquette Avenue, Suite 1000
 Minneapolis, MN 55402
 www.stantec.com

CITY OF MOUNDS VIEW, MINNESOTA
 2022-2023 STREET REHABILITATION PROJECT
 SAP 146-244-001
 STREET IMPROVEMENTS-SPRING LAKE RD

DATE: 01/25/2022
 SIGNATURE: [Signature]
 PRINT NAME: TYLER J. MCLELLIE
 LIC. NO.: 5172

NO.	REVISION	DATE

SURVEY: BLW
 DRAWN: XWM/JDP
 DESIGNED: TJM
 CHECKED: ###
 APPROVED: ###
 PROJ. NO.: 193805303
 SHEET NUMBER: C6.10

