


TYPICAL GRADED ROADWAY SECTION

FIGURE 6.01.03-E-4

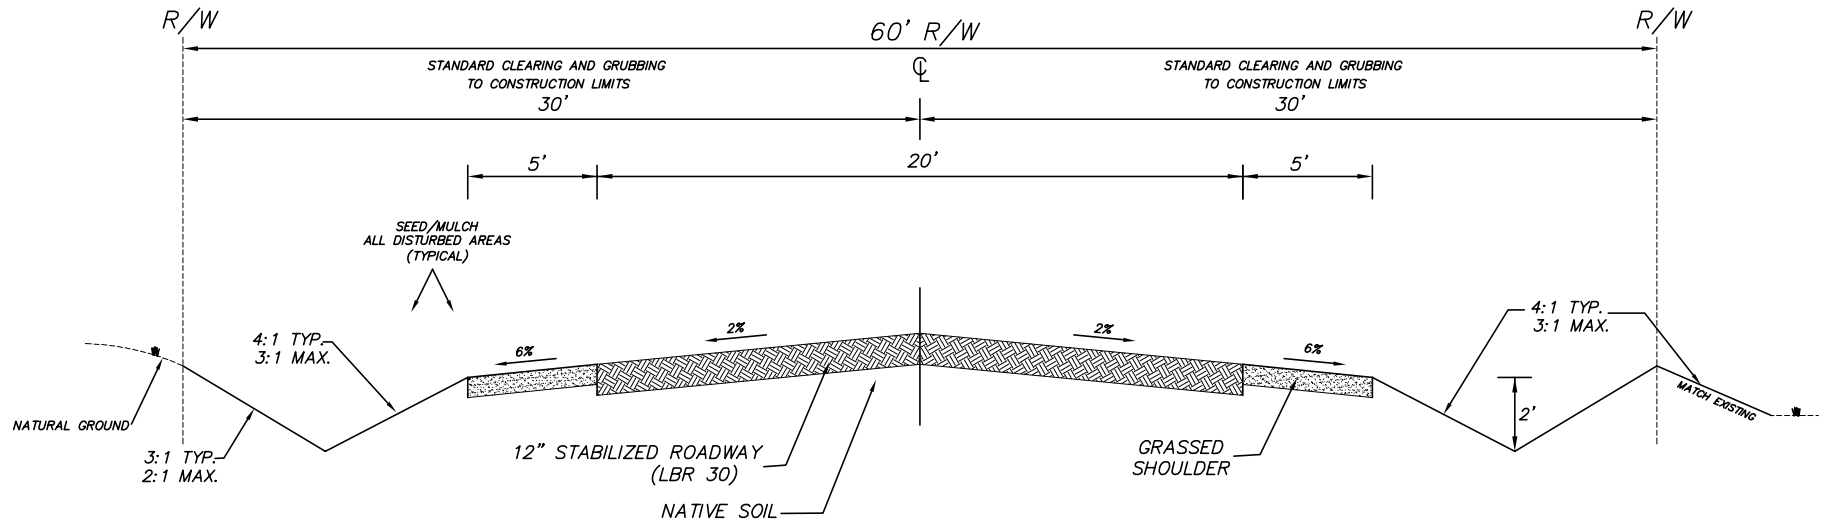

FOR ALL ROADWAY CONSTRUCTION PROJECTS, THE PUBLIC WORKS DEPARTMENT REQUIRES PERIODIC INSPECTIONS AND SHALL BE NOTIFIED 24 HOURS IN ADVANCE AT THE FOLLOWING POINTS DURING CONSTRUCTION: (1) CLEARING, (2) GRADING, (3) SUBGRADE, (4) SEED AND MULCHING (5) SIGNAGE, AND (6) FINAL CLEAN UP

AS-BUILT DRAWINGS SHALL BE PROVIDED TO THE PUBLIC WORKS DEPARTMENT UPON COMPLETION. ALL GEOTECHNICAL REPORTS SHALL BE SUBMITTED TO THE PUBLIC WORKS DEPARTMENT DURING CONSTRUCTION.

TAYLOR COUNTY CODE OF ORDINANCES STANDARD DETAILS		TAYLOR COUNTY ENGINEERING DEPARTMENT BOARD OF COUNTY COMMISSIONERS 201 E. GREEN STREET PERRY, FL. 32347 PH: (850) 838-3500 FAX: (850) 838-3501 E-MAIL: county.engineer@taylorcountygov.com		DESIGNED BY K. DUDLEY	CODE OF ORDINANCE REFERENCE 42-888	FIGURE NO. 6.01.03-E-4
FILE NAME typical_roadway	PLOT DATE 9/13/2006			DRAWN BY K. DUDLEY	FIGURE NAME GRADED ROADWAY	
				APPROVED BY BOCC	DATE 9/6/2006	SCALE NTS
				BOCC		SHEET 1 OF 1