


TYPICAL ONE-WAY PAVED ROADWAY SECTION

FIGURE 6.01.03-E-2A

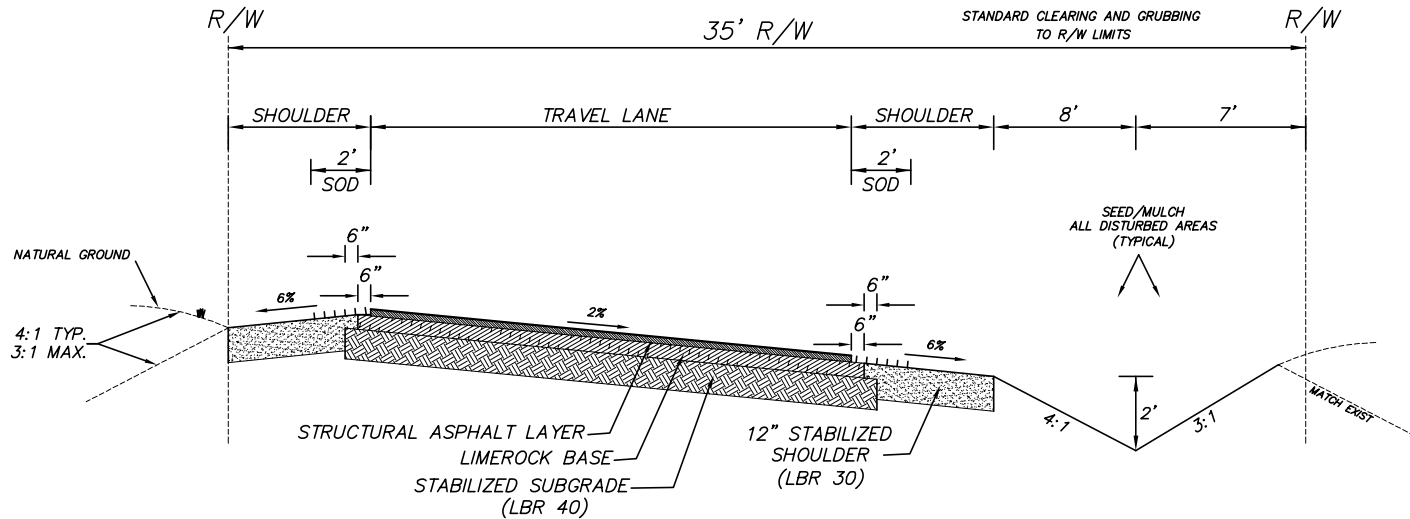

| COMPONENT | AVERAGE ANNUAL DAILY TRAFFIC VOLUME |
|------------------------|-------------------------------------|
| | 0 ~ 500 |
| ASPHALT (TYPE S OR SP) | 1.50" |
| LIMEROCK THICKNESS | 6" |
| SUBGRADE THICKNESS | 12" |
| SHOULDER WIDTH | 4' |
| LANE WIDTH | 12' |

TABLE APPLICABLE TO ONE (1) LANE RURAL HIGHWAYS WITH AADT <500, POSTED SPEED <30 MPH. PROJECTS NOT MEETING THESE CONDITIONS MUST BE SUBMITTED FOR REVIEW AND APPROVAL.

TABLE VALUES ARE MINIMUMS TO BE USED WITH FIGURE 6.01.03-E-2A AND MAY BE REVISED DUE TO PROJECT SPECIFICS.

NOTE(S):

FOR ALL ROADWAY CONSTRUCTION PROJECTS, THE PUBLIC WORKS DEPARTMENT REQUIRES PERIODIC INSPECTIONS AND SHALL BE NOTIFIED 24 HOURS IN ADVANCE AT THE FOLLOWING POINTS DURING CONSTRUCTION: (1) CLEARING, (2) SUBGRADE, (3) LIMEROCK BASE, (4) PAVING, (5) SEED AND MULCHING, (6) STRIPING AND SIGNAGE, AND (7) FINAL CLEAN UP

AS-BUILT DRAWINGS SHALL BE PROVIDED TO THE PUBLIC WORKS DEPARTMENT UPON COMPLETION.

ALL GEOTECHNICAL REPORTS SHALL BE SUBMITTED TO THE PUBLIC WORKS DEPARTMENT DURING CONSTRUCTION.

| | | | | | | |
|---|------------------------|---|-------------------|--------------------------------------|---|----------------------------|
| TAYLOR COUNTY CODE OF ORDINANCES STANDARD DETAILS | | TAYLOR COUNTY ENGINEERING DEPARTMENT BOARD OF COUNTY COMMISSIONERS 201 E. GREEN STREET PERRY, FL. 32347 PH: (850) 838-3500 FAX: (850) 838-3501 E-MAIL: county.engineer@taylorcountygov.com | | DESIGNED BY K. DUDLEY | CODE OF ORDINANCE REFERENCE 42-888 (e) | FIGURE NO. 6.01.03-E-2A |
| FILE NAME typical_roadway | PLOT DATE 8/22/2006 | APPROVED BY BOCC | DATE 3/27/2006 | FIGURE NAME ONE-WAY PAVED ROADWAY | SCALE NTS | SHEET NO. 1 |