


TYPICAL "P" CUL-DE-SAC

FIGURE 6.01.03-A2

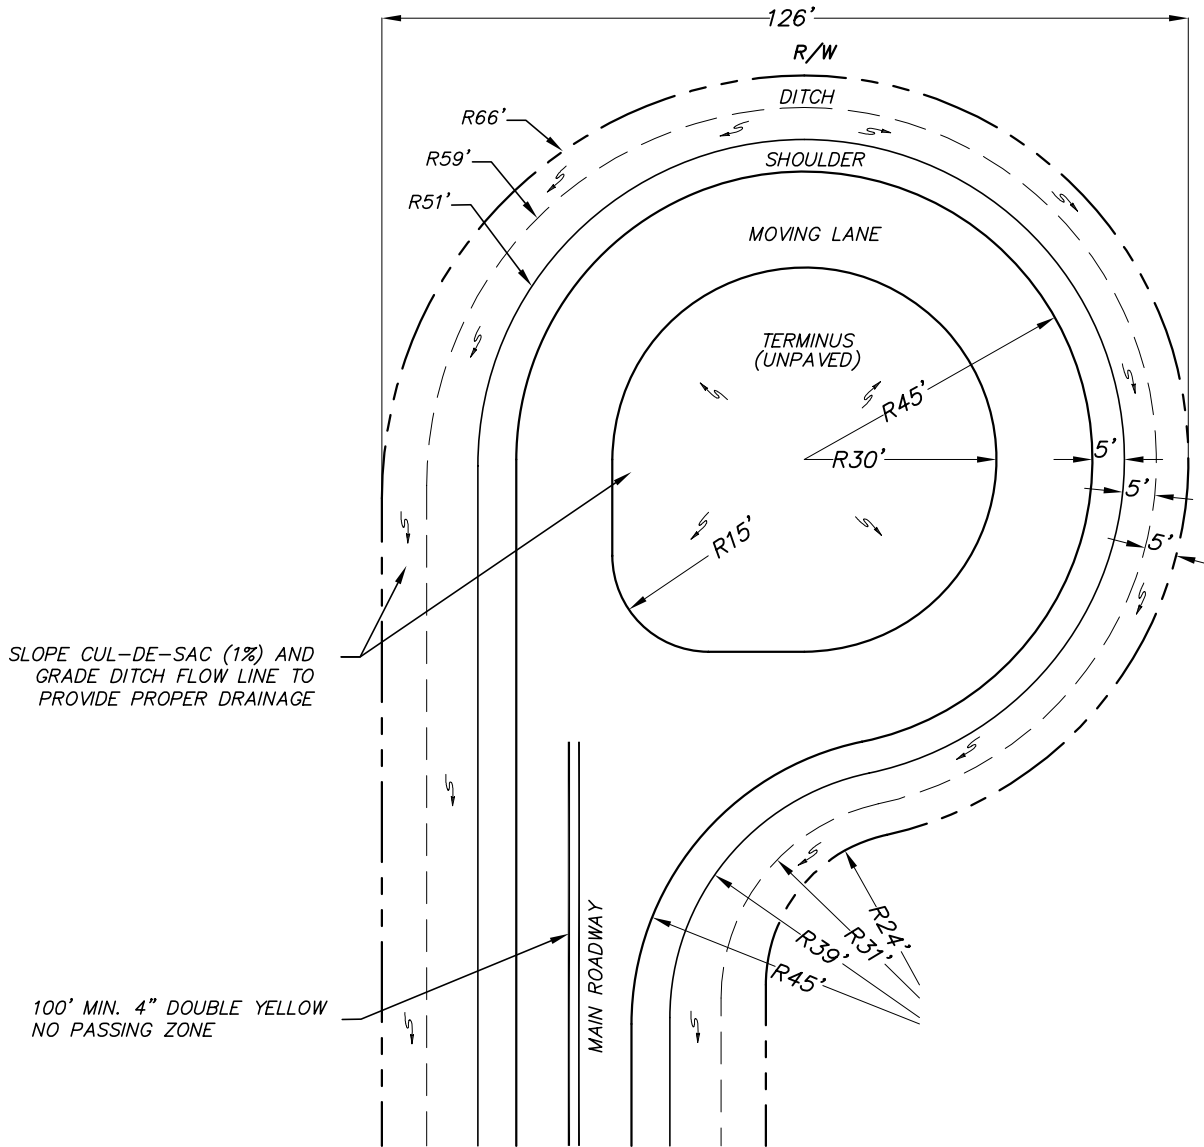

SLOPE CUL-DE-SAC (1%) AND GRADE DITCH FLOW LINE TO PROVIDE PROPER DRAINAGE

100' MIN. 4" DOUBLE YELLOW NO PASSING ZONE

SEE FIGURE 6.01.03-E-2, -3 FOR ROADWAY SECTION DETAILS

ALL DIMENSIONS REFERENCED IN THE ABOVE FIGURE ARE FOR PAVED SURFACES ONLY. FOR UNPAVED ROADWAYS (GRADED ROADS), THE MOVING LANE SHALL BE 16' WIDE.

THE CUL-DE-SAC AND THE DITCH FLOW LINE SHALL BE GRADED AS TO PROVIDE PROPER DRAINAGE AND CONNECTION TO THE MAINLINE ROADWAY.

FOR ALL ROADWAY CONSTRUCTION PROJECTS, THE PUBLIC WORKS DEPARTMENT REQUIRES PERIODIC INSPECTIONS AND SHALL BE NOTIFIED 24 HOURS IN ADVANCE AT THE FOLLOWING POINTS DURING CONSTRUCTION: (1) CLEARING, (2) SUBGRADE, (3) LIMEROCK BASE, (4) PAVING, (5) SEED AND MULCHING, (6) STRIPING AND SIGNAGE, AND (7) FINAL CLEAN UP

AS-BUILT DRAWINGS SHALL BE PROVIDED TO THE PUBLIC WORKS DEPARTMENT UPON COMPLETION. ALL GEOTECHNICAL REPORTS SHALL BE SUBMITTED TO THE PUBLIC WORKS DEPARTMENT DURING CONSTRUCTION.

TAYLOR COUNTY CODE OF ORDINANCES STANDARD DETAILS		TAYLOR COUNTY ENGINEERING DEPARTMENT BOARD OF COUNTY COMMISSIONERS 201 E. GREEN STREET PERRY, FL. 32347 PH: (850) 838-3500 FAX: (850) 838-3501 E-MAIL: county.engineer@taylorcountygov.com		DESIGNED BY K. DUDLEY	CODE OF ORDINANCE REFERENCE 42-888 (a) (9)	FIGURE NO. 6.01.03-A2
FILE NAME typical_roadway	PLOT DATE 7/11/2006	DRAWN BY K. DUDLEY	FIGURE NAME "P" CUL-DE-SAC	APPROVED BY BOCC	DATE 03/27/2006	SCALE NTS
SHEET 1 OF 1						