


# HONEY BEAR RV PARK SITE PLAN

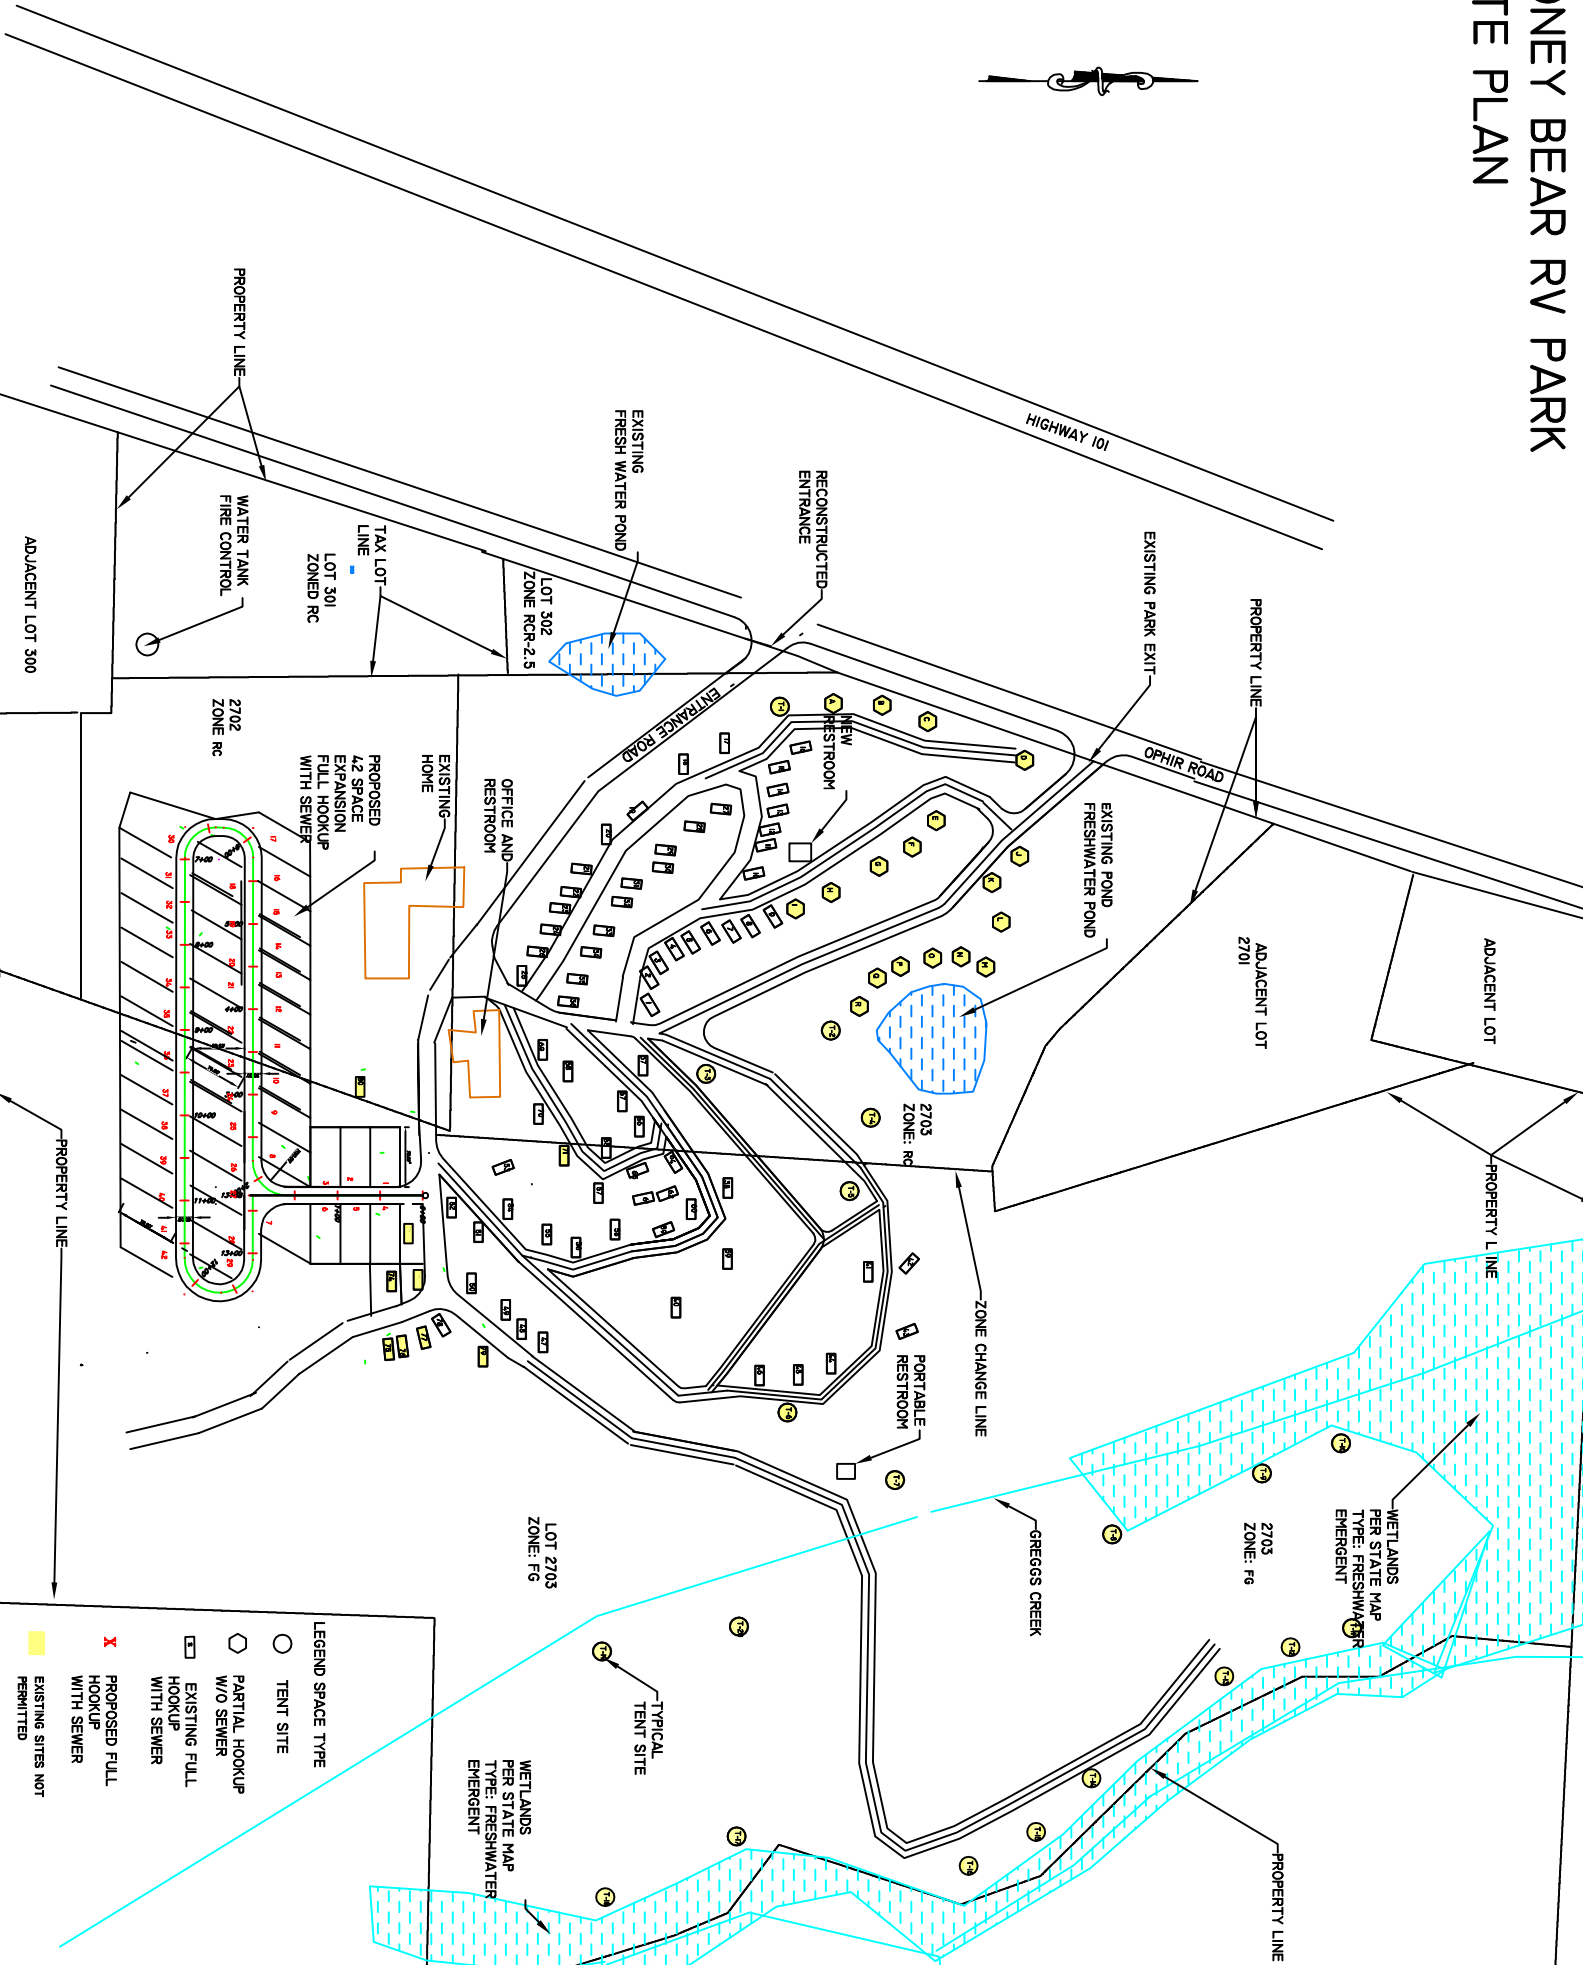

LEGEND SPACE TYPE	
○	TENT SITE
◐	PARTIAL HOOKUP W/O SEWER
◑	EXISTING FULL HOOKUP WITH SEWER
⊗	PROPOSED FULL HOOKUP WITH SEWER
■	EXISTING SITES NOT PERMITTED