


**PROPOSED RIDGELAND AVENUE  
175TH STREET TO OAK FOREST AVENUE**

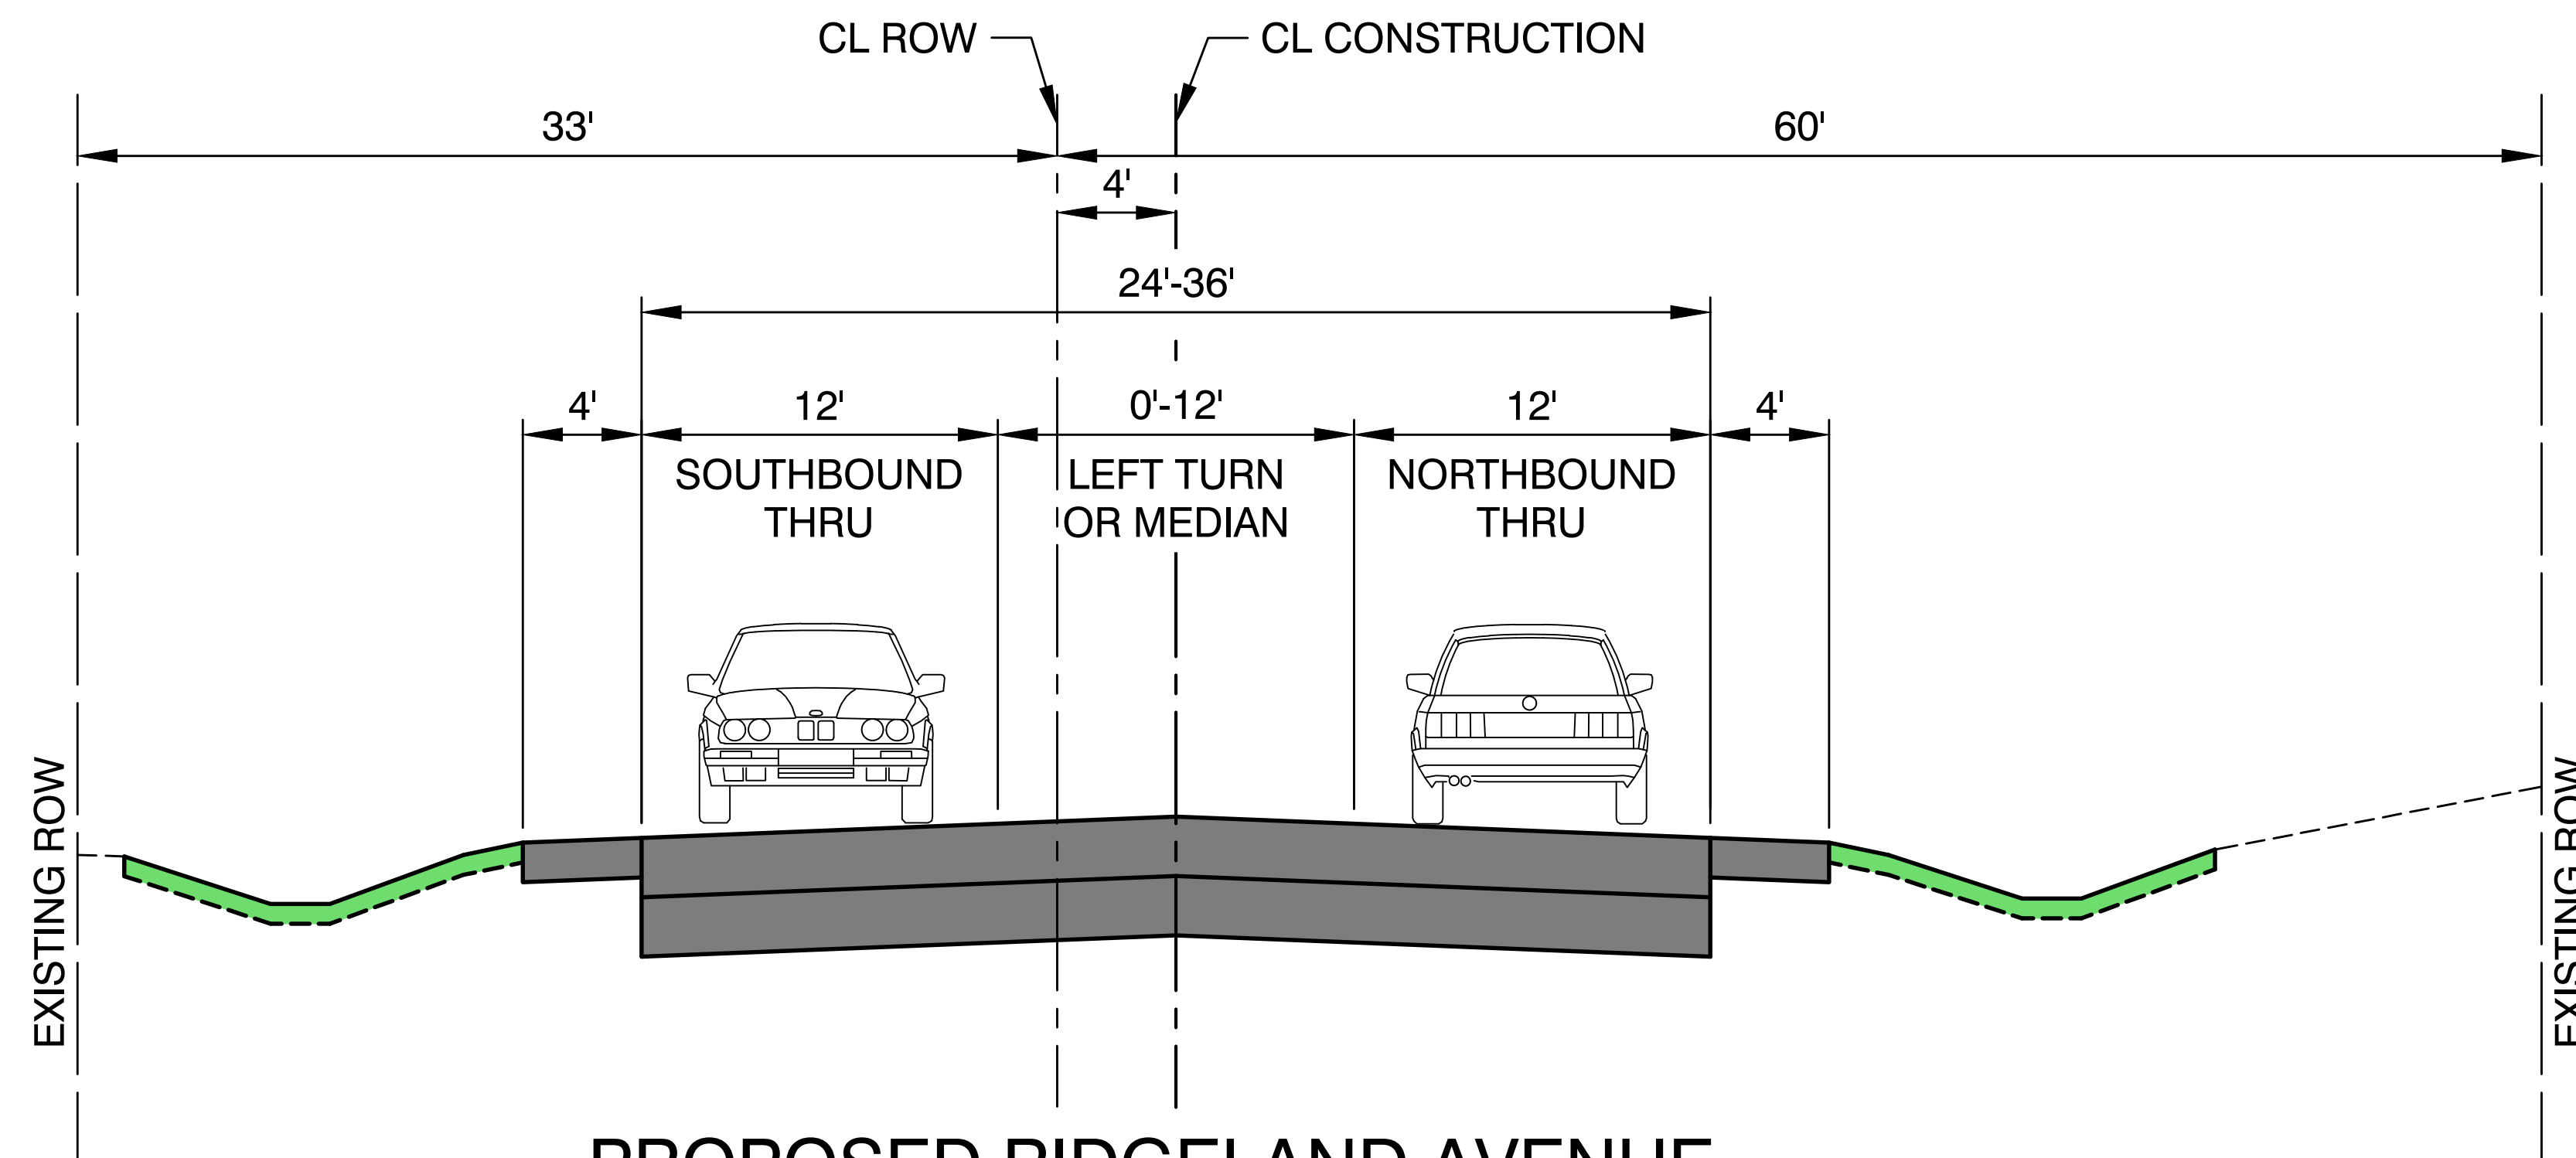

**PROPOSED RIDGELAND AVENUE  
SOUTH OF 175TH STREET**