

DESIGNED:	LD	REVISIONS
REVIEWED:	BJ	NO DATE ITEM
DRAWN:	JP	
2016-089	1/4/17	
PROJECT NO.	DATE	
SCALE	FILE	



100 Webster Street, Suite 300  
Oakland, California 94607  
p:510.540.5008

Concept 1 (Bike Path)

## CALIFORNIA DRIVE COMPLETE STREETS PROJECT


Burlingame, CA

SHEET NO.

1 OF 4




MATCH LINE - SEE PREVIOUS SHEET

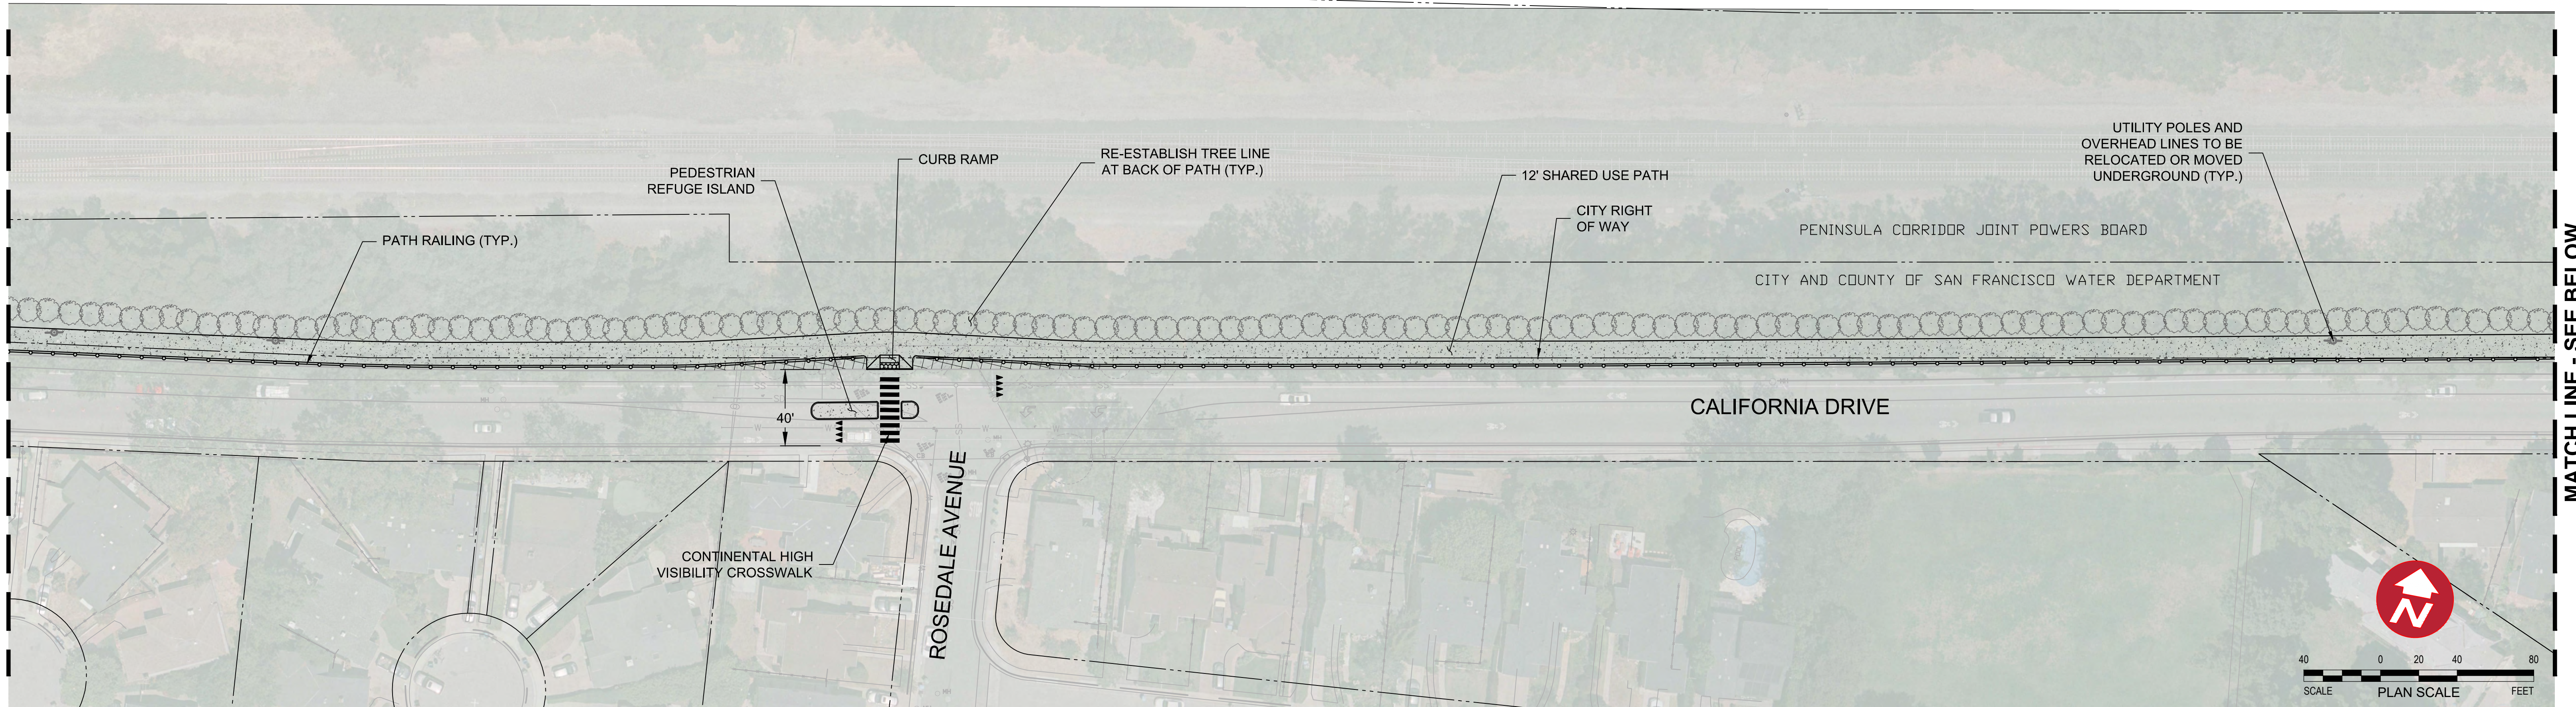

MATCH LINE - SEE BELOW

MATCH LINE - SEE ABOVE

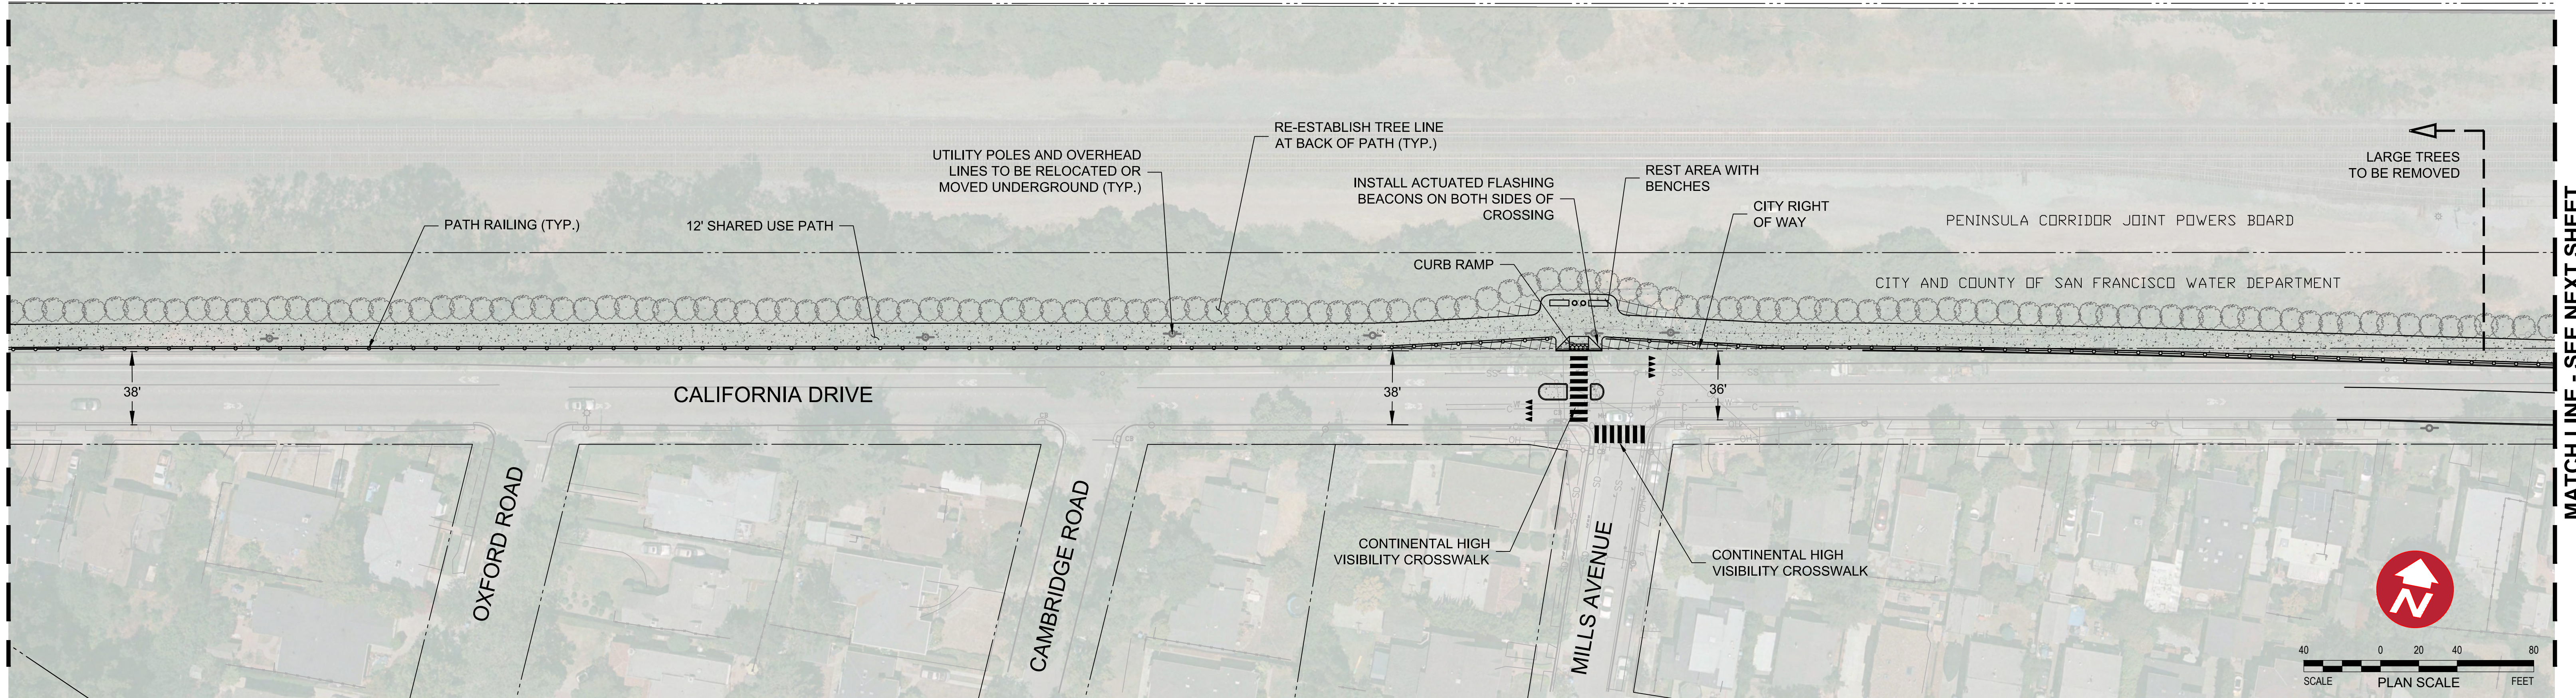

MATCH LINE - SEE NEXT SHEET

DESIGNED:	LD	REVISIONS
REVIEWED:	BJ	NO DATE ITEM
DRAWN:	JP	
2016-089	1/4/17	
PROJECT NO.	DATE	
SCALE	FILE	



100 Webster Street, Suite 300  
Oakland, California 94607  
p:510.540.5008

Concept 1 (Bike Path)

## CALIFORNIA DRIVE COMPLETE STREETS PROJECT


Burlingame, CA

SHEET NO.

2 OF 4




MATCH LINE - SEE PREVIOUS SHEET

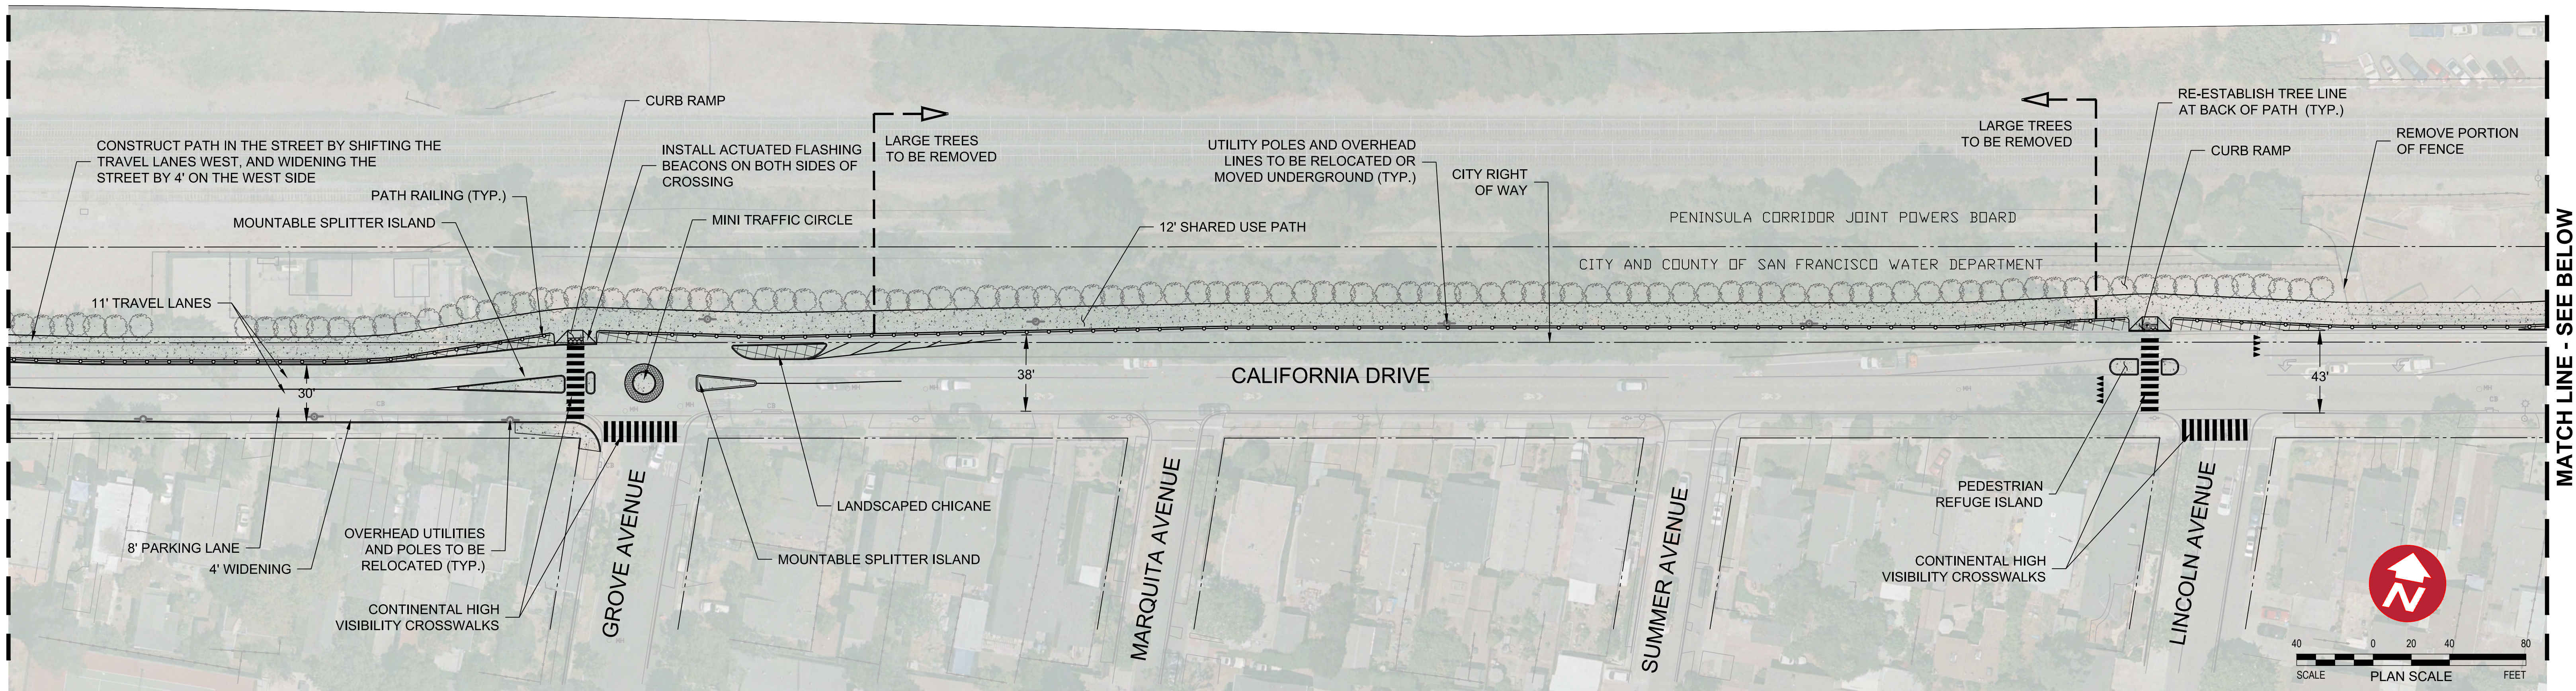

MATCH LINE - SEE BELOW

MATCH LINE - SEE ABOVE

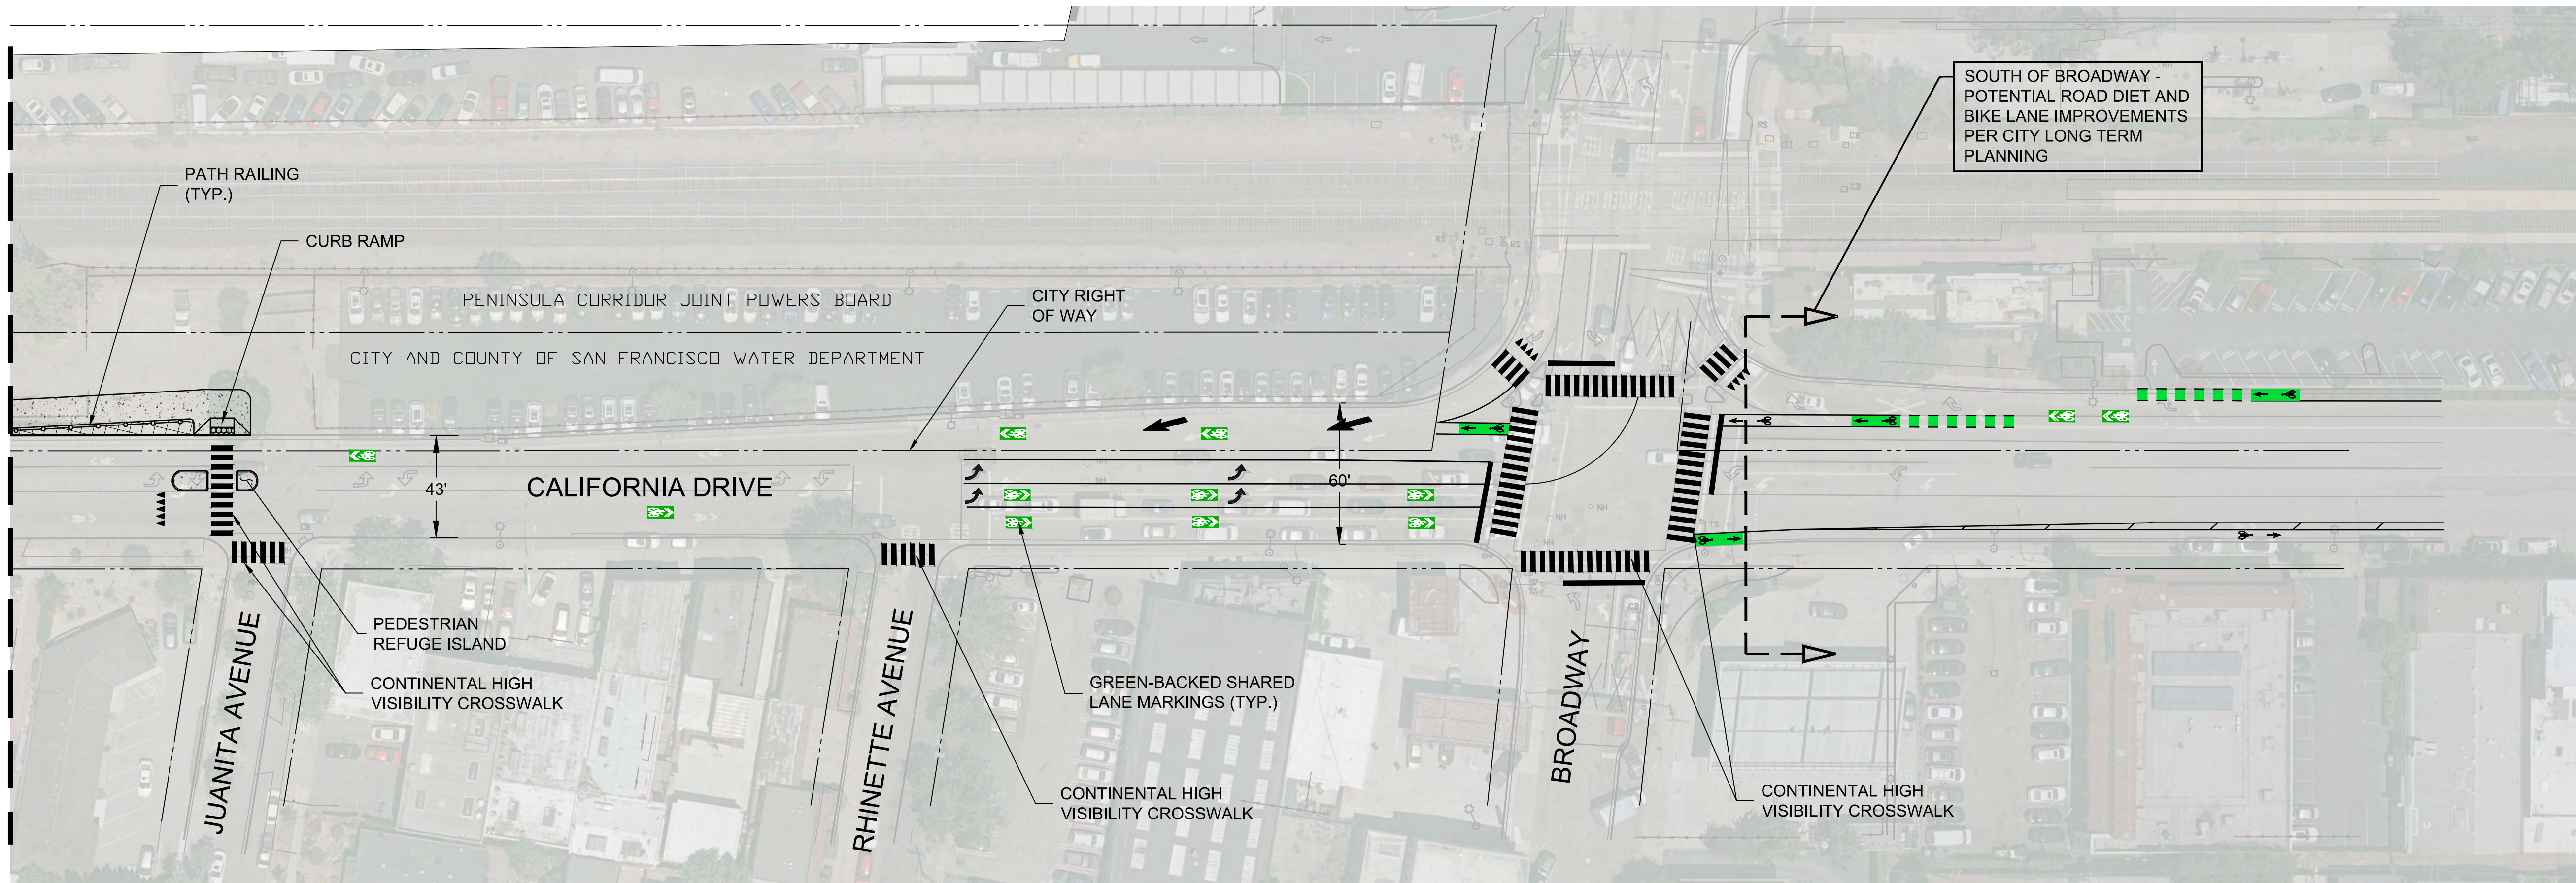

DESIGNED:	LD	REVISIONS
REVIEWED:	BJ	NO DATE ITEM
DRAWN:	JP	
2016-089	1/4/17	
PROJECT NO.	DATE	
SCALE	FILE	



100 Webster Street, Suite 300  
Oakland, California 94607  
p:510.540.5008

Concept 1 (Bike Path)



## CALIFORNIA DRIVE COMPLETE STREETS PROJECT

Burlingame, CA

SHEET NO.

3 OF 4



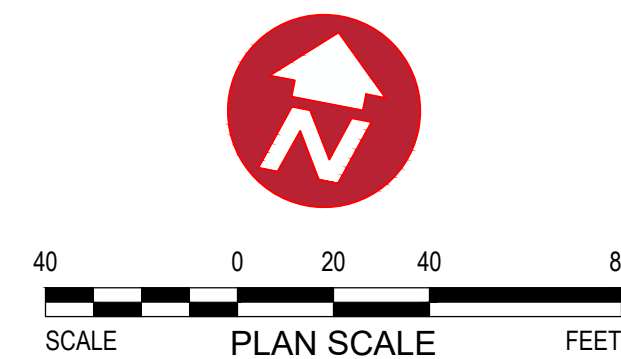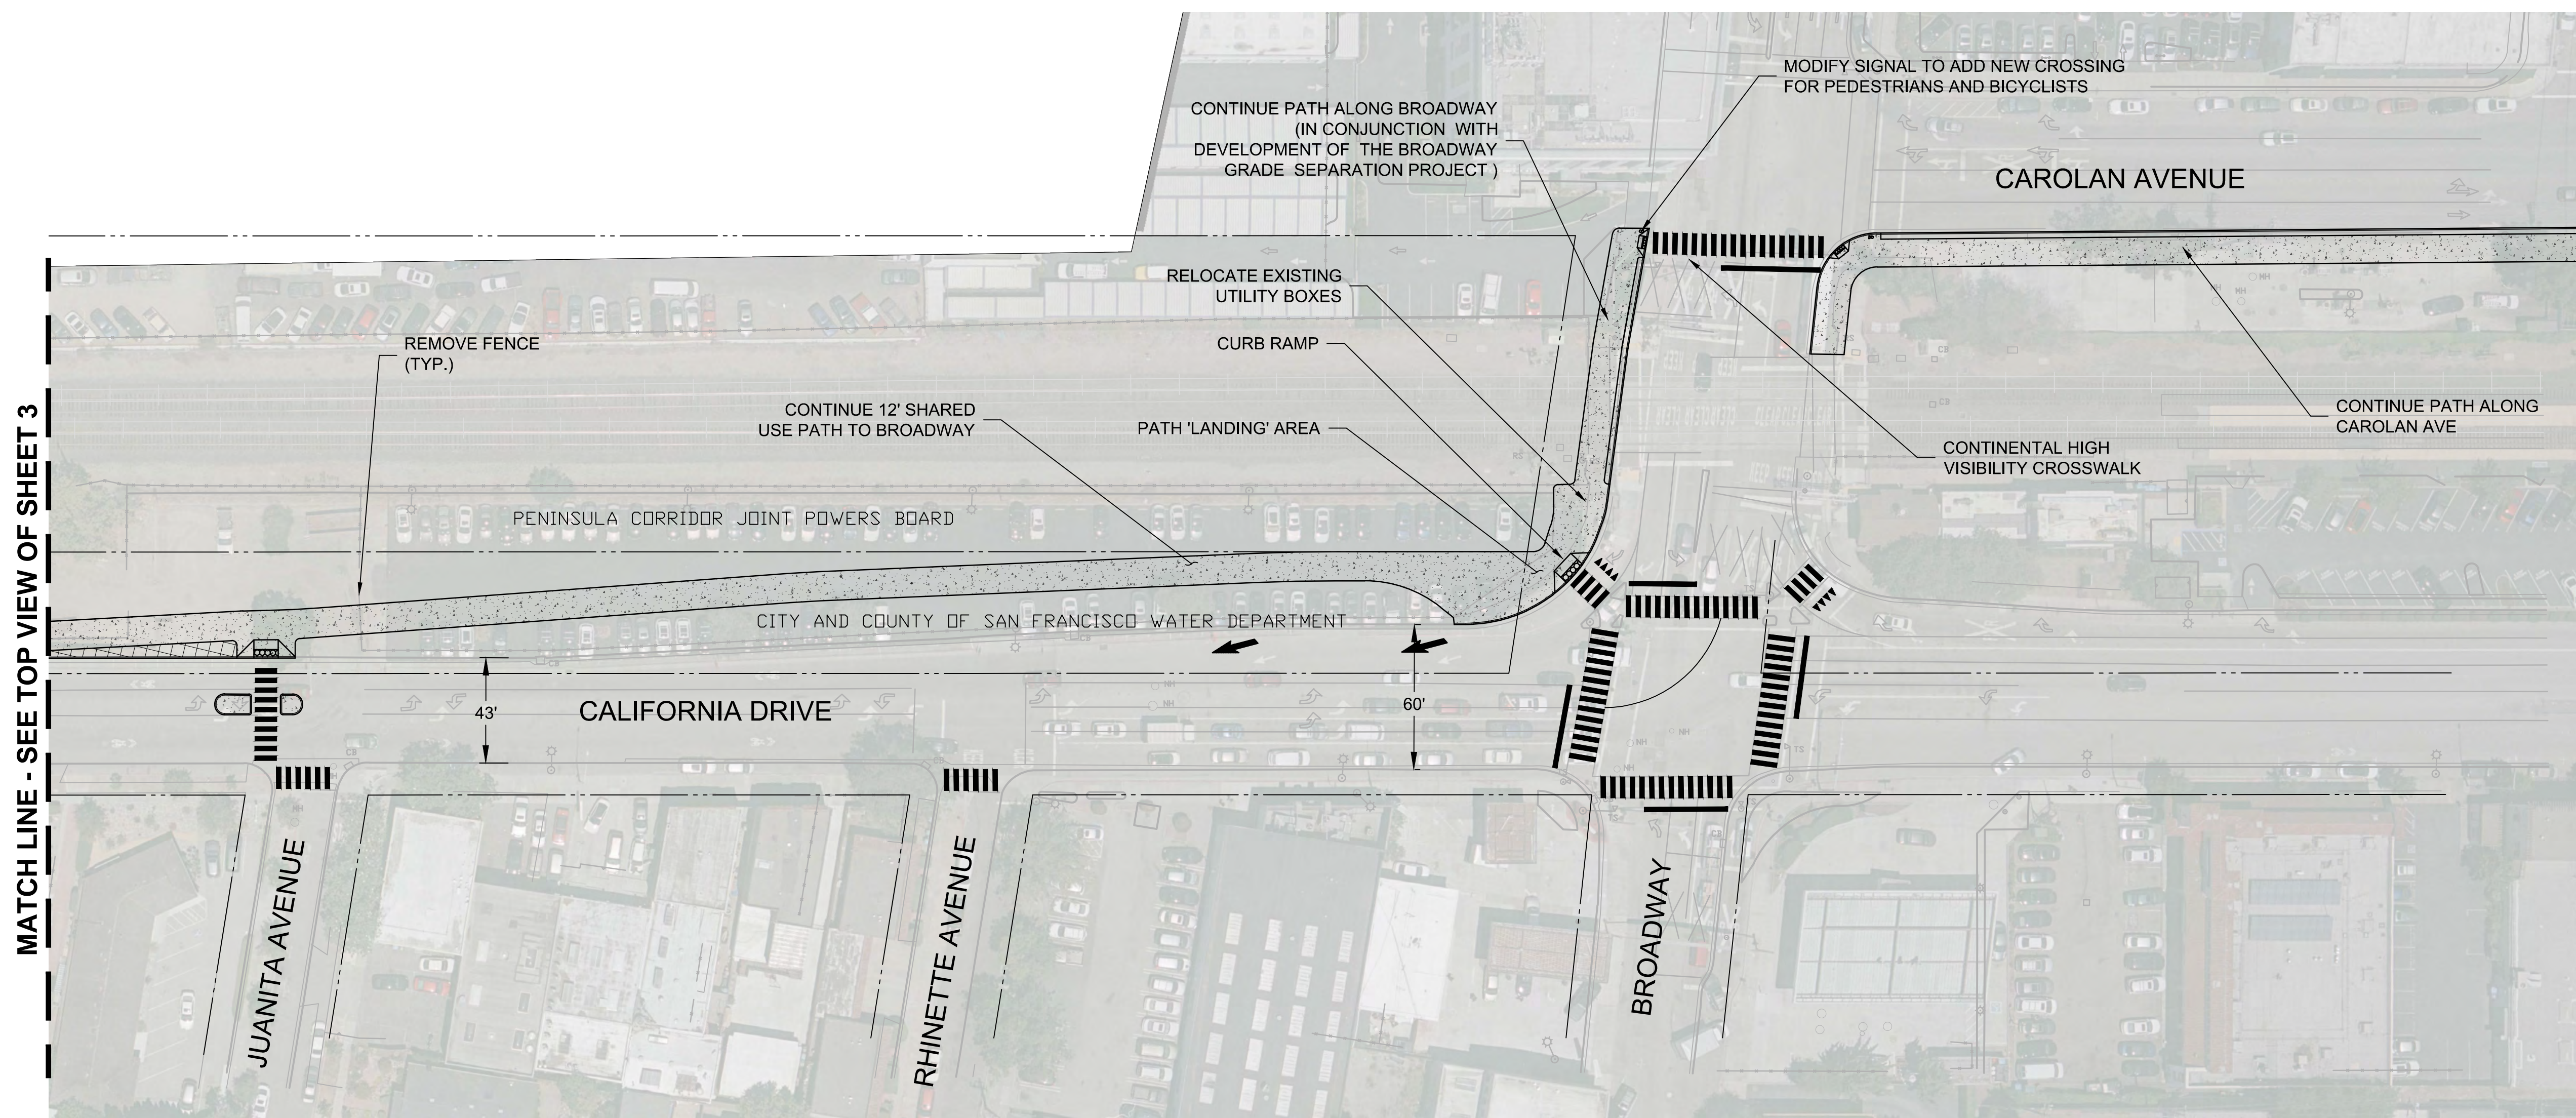

DESIGNED:	LD	REVISIONS
REVIEWED:	BJ	NO DATE ITEM
DRAWN:	JP	
2016-089	1/4/17	
PROJECT NO.	DATE	
SCALE	FILE	



100 Webster Street, Suite 300  
Oakland, California 94607  
p:510.540.5008

## Concept 1 (Bike Path) OPTION B

## CALIFORNIA DRIVE COMPLETE STREETS PROJECT

Burlingame, CA

SHEET NO.

4 OF 4