



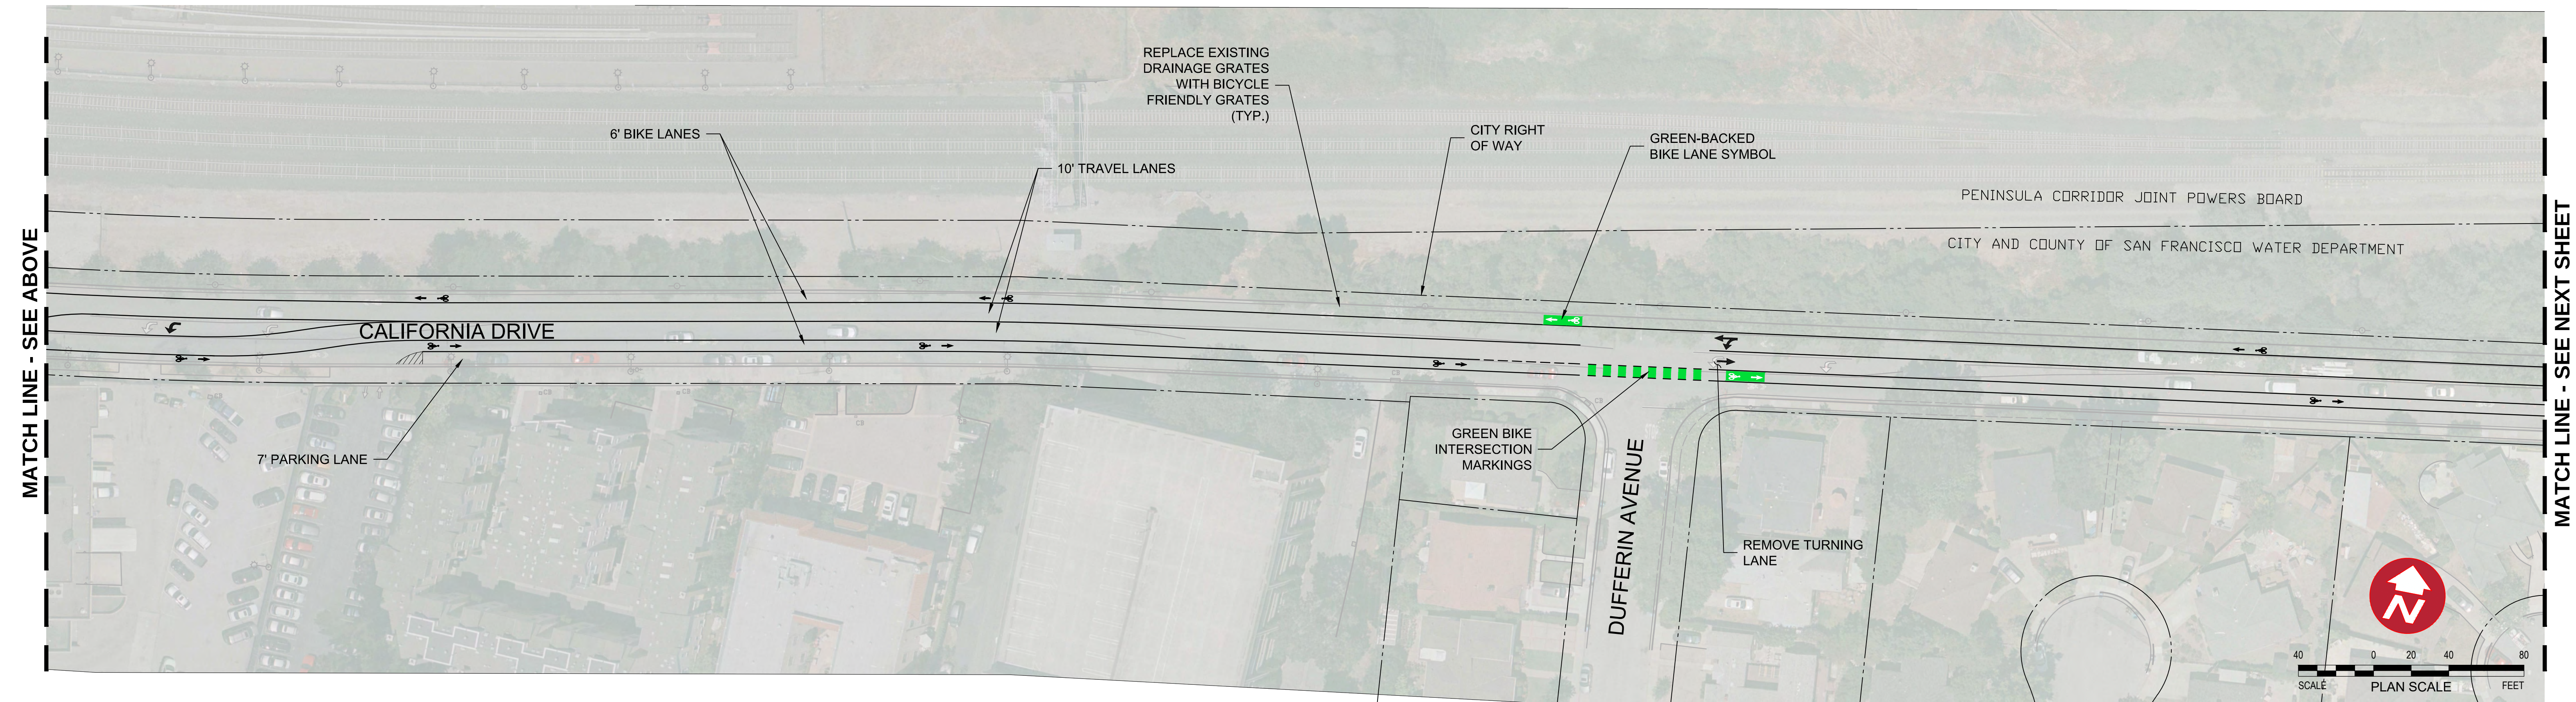

DESIGNED:	LD	REVISIONS
REVIEWED:	BJ	NO DATE ITEM
DRAWN:	JP	
2016-089 PROJECT NO.	1/23/17 DATE	
SCALE	FILE	

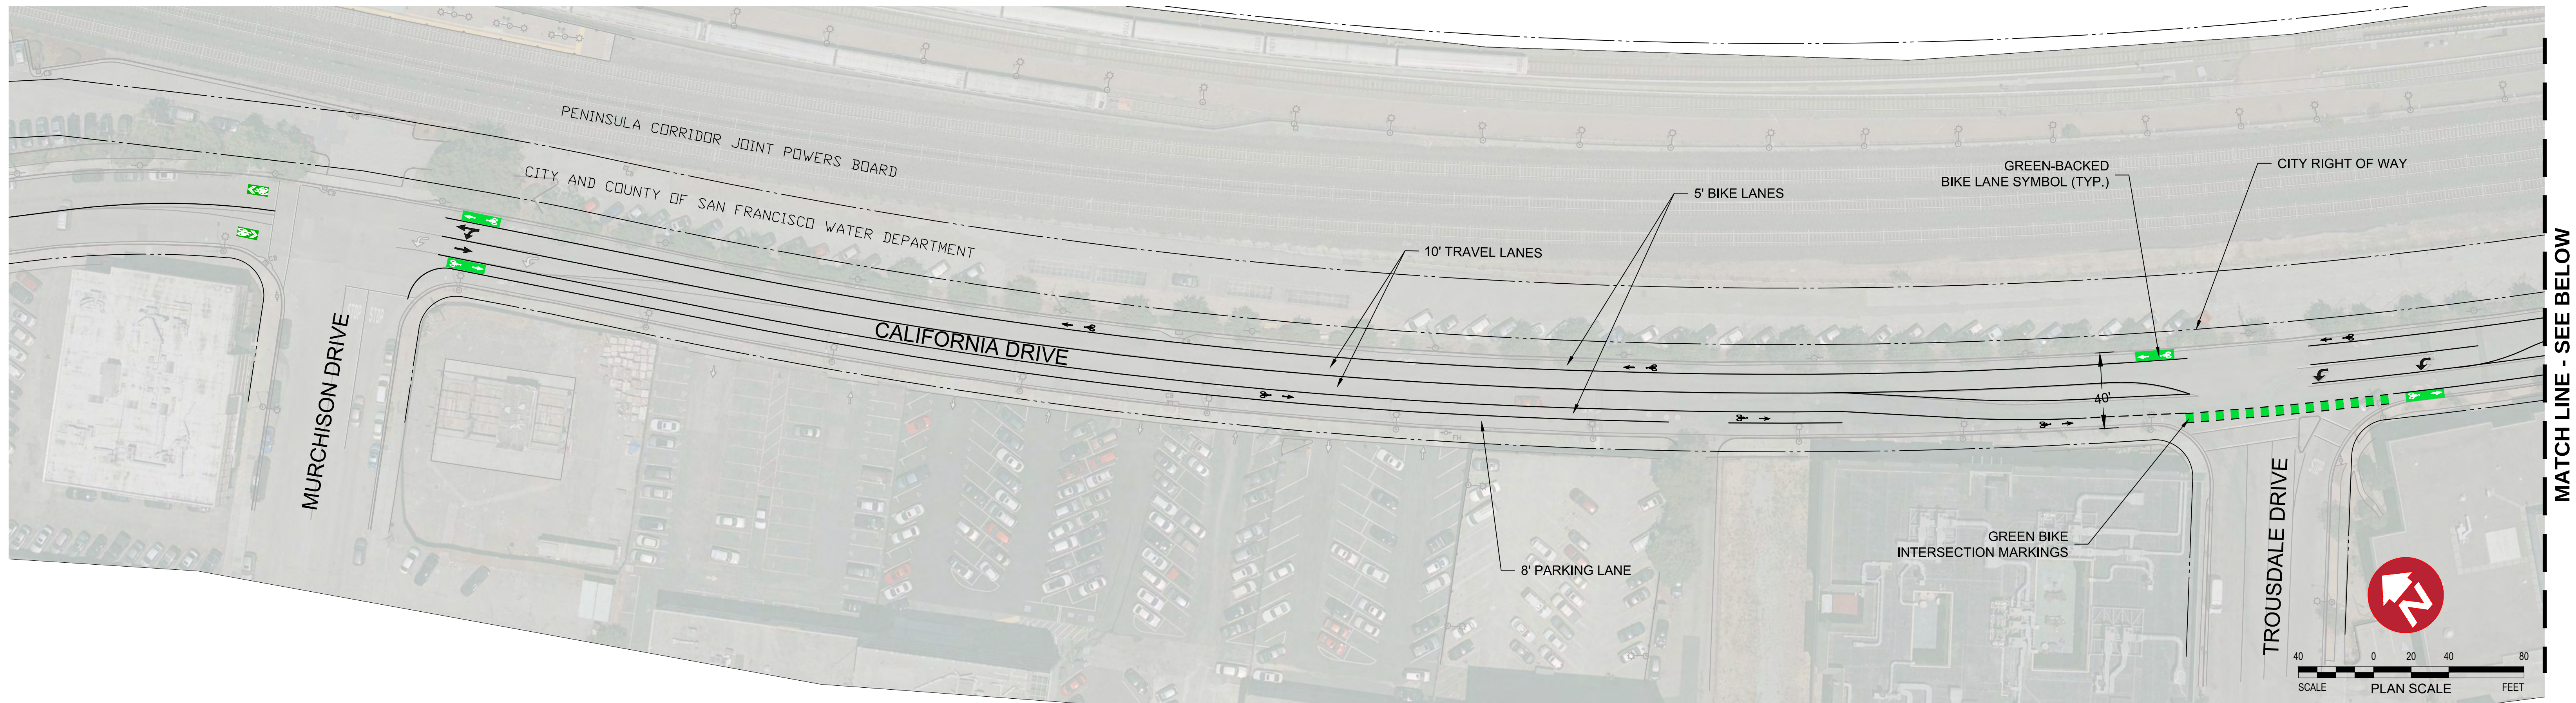

100 Webster Street, Suite 300
Oakland, California 94607
p:510.540.5008

CONCEPT 2 (BIKE LANE)


CALIFORNIA DRIVE COMPLETE STREETS PROJECT

Burlingame, CA

SHEET NO.


1 OF 3

MATCH LINE - SEE PREVIOUS SHEET

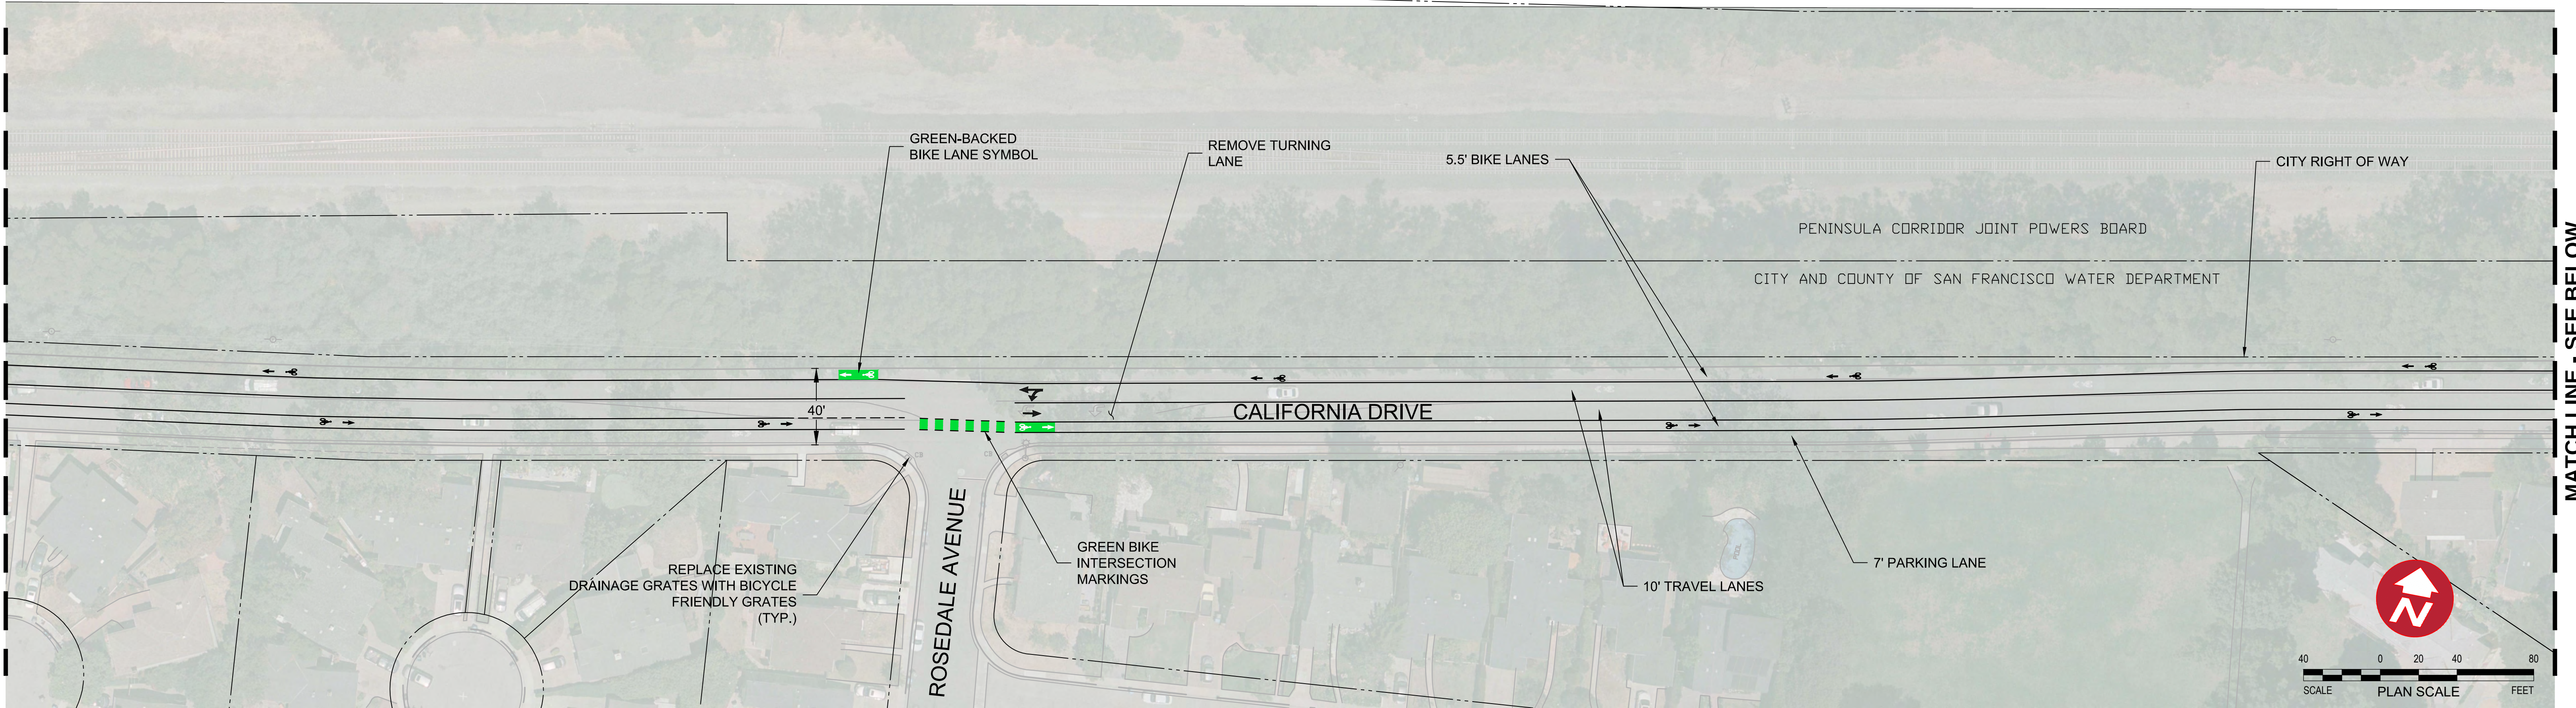

MATCH LINE - SEE BELOW

MATCH LINE - SEE ABOVE

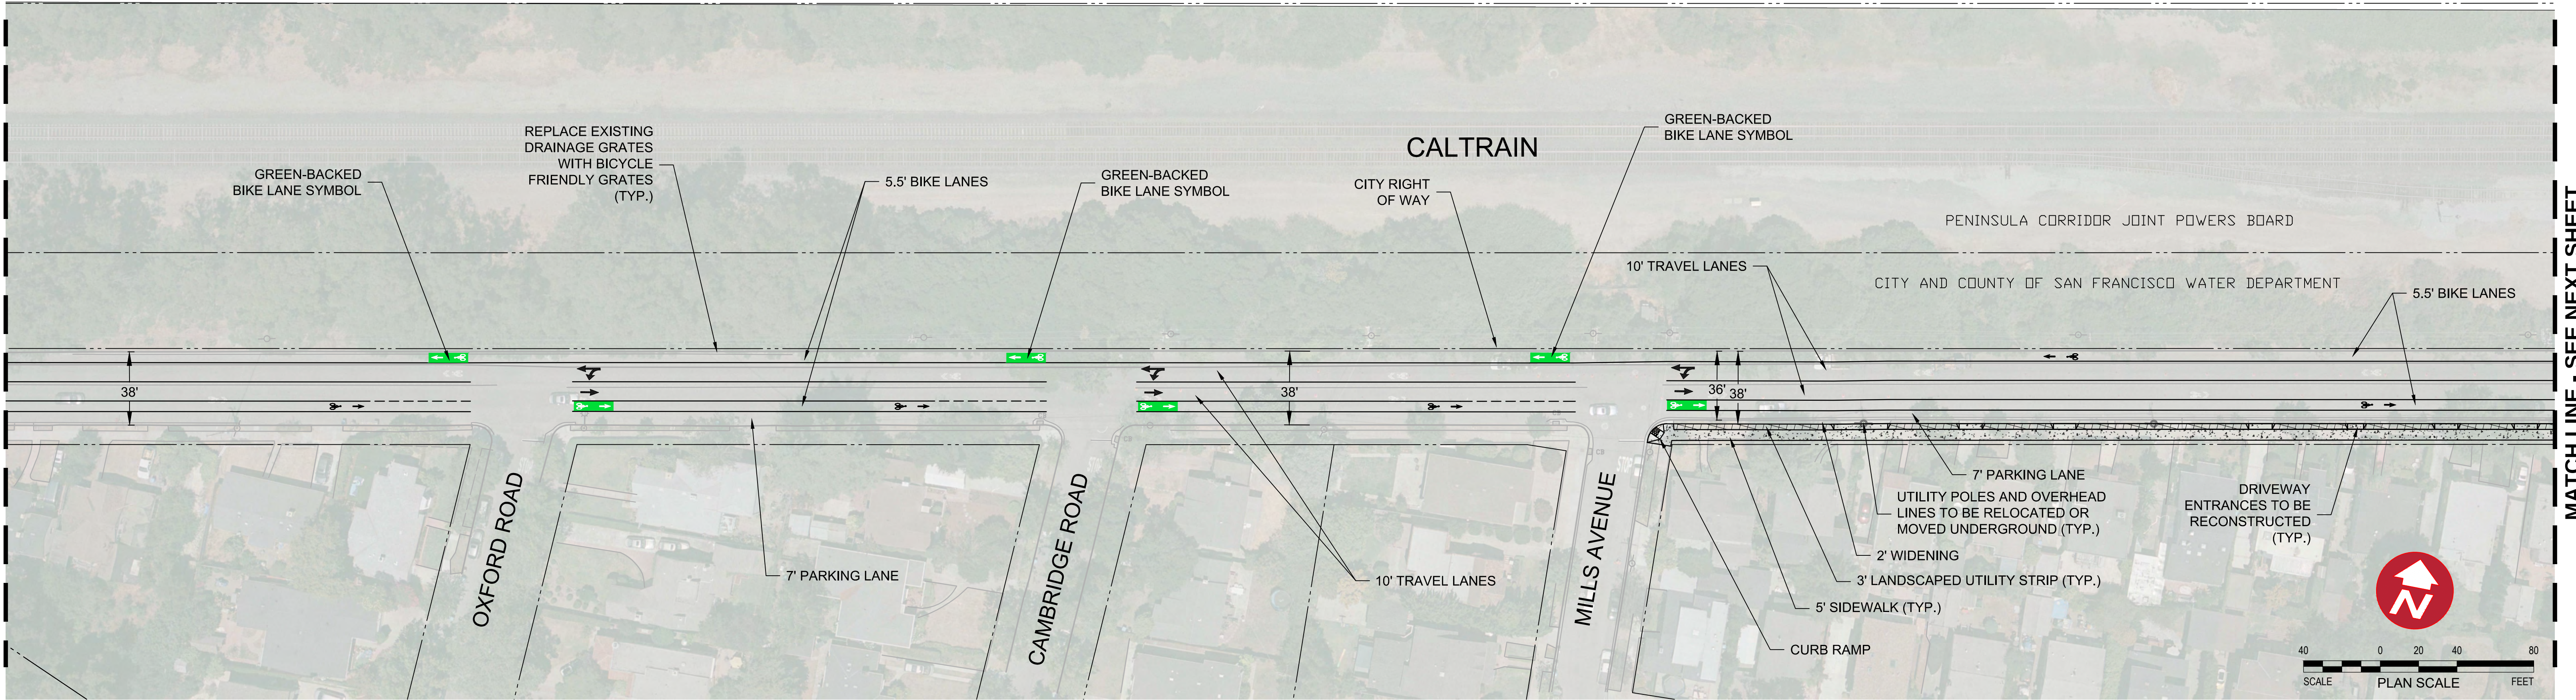

MATCH LINE - SEE NEXT SHEET

DESIGNED:	LD	REVISIONS
REVIEWED:	BJ	NO DATE ITEM
DRAWN:	JP	
2016-089	1/23/17	
PROJECT NO.	DATE	
SCALE	FILE	



100 Webster Street, Suite 300
Oakland, California 94607
p:510.540.5008


CONCEPT 2 (BIKE LANE)

CALIFORNIA DRIVE COMPLETE STREETS PROJECT

Burlingame, CA


SHEET NO.

MATCH LINE - SEE PREVIOUS SHEET

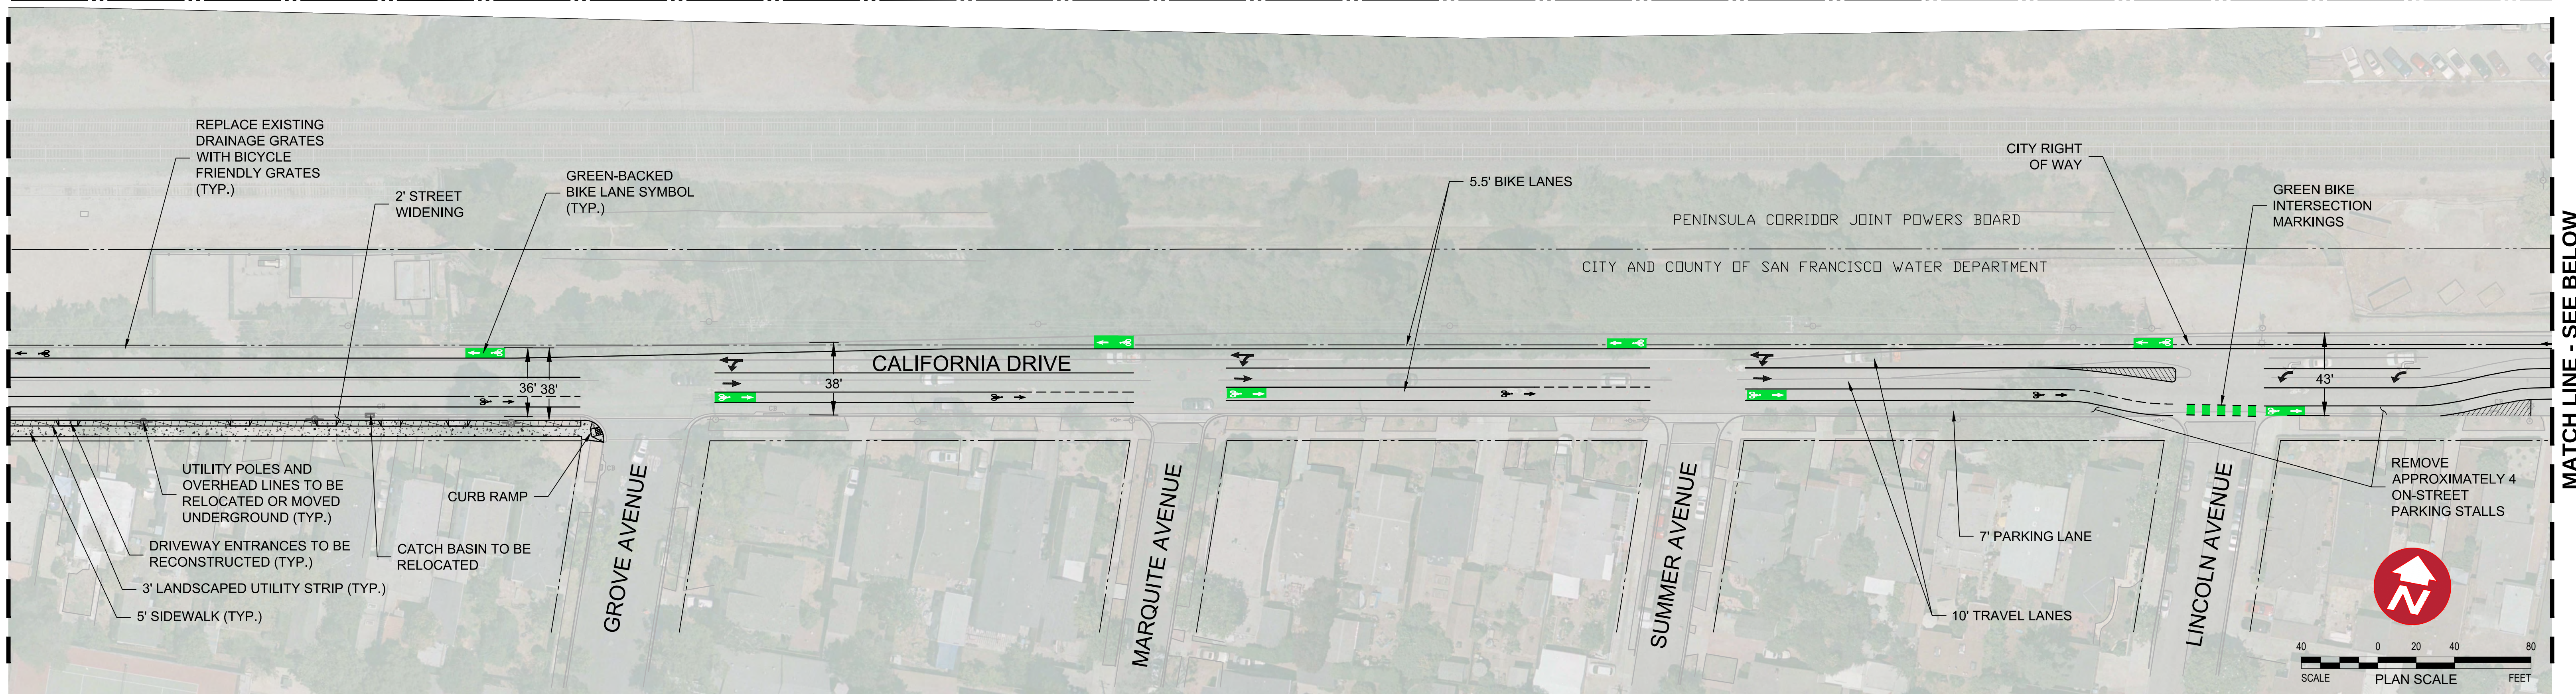

MATCH LINE - SEE BELOW

MATCH LINE - SEE ABOVE

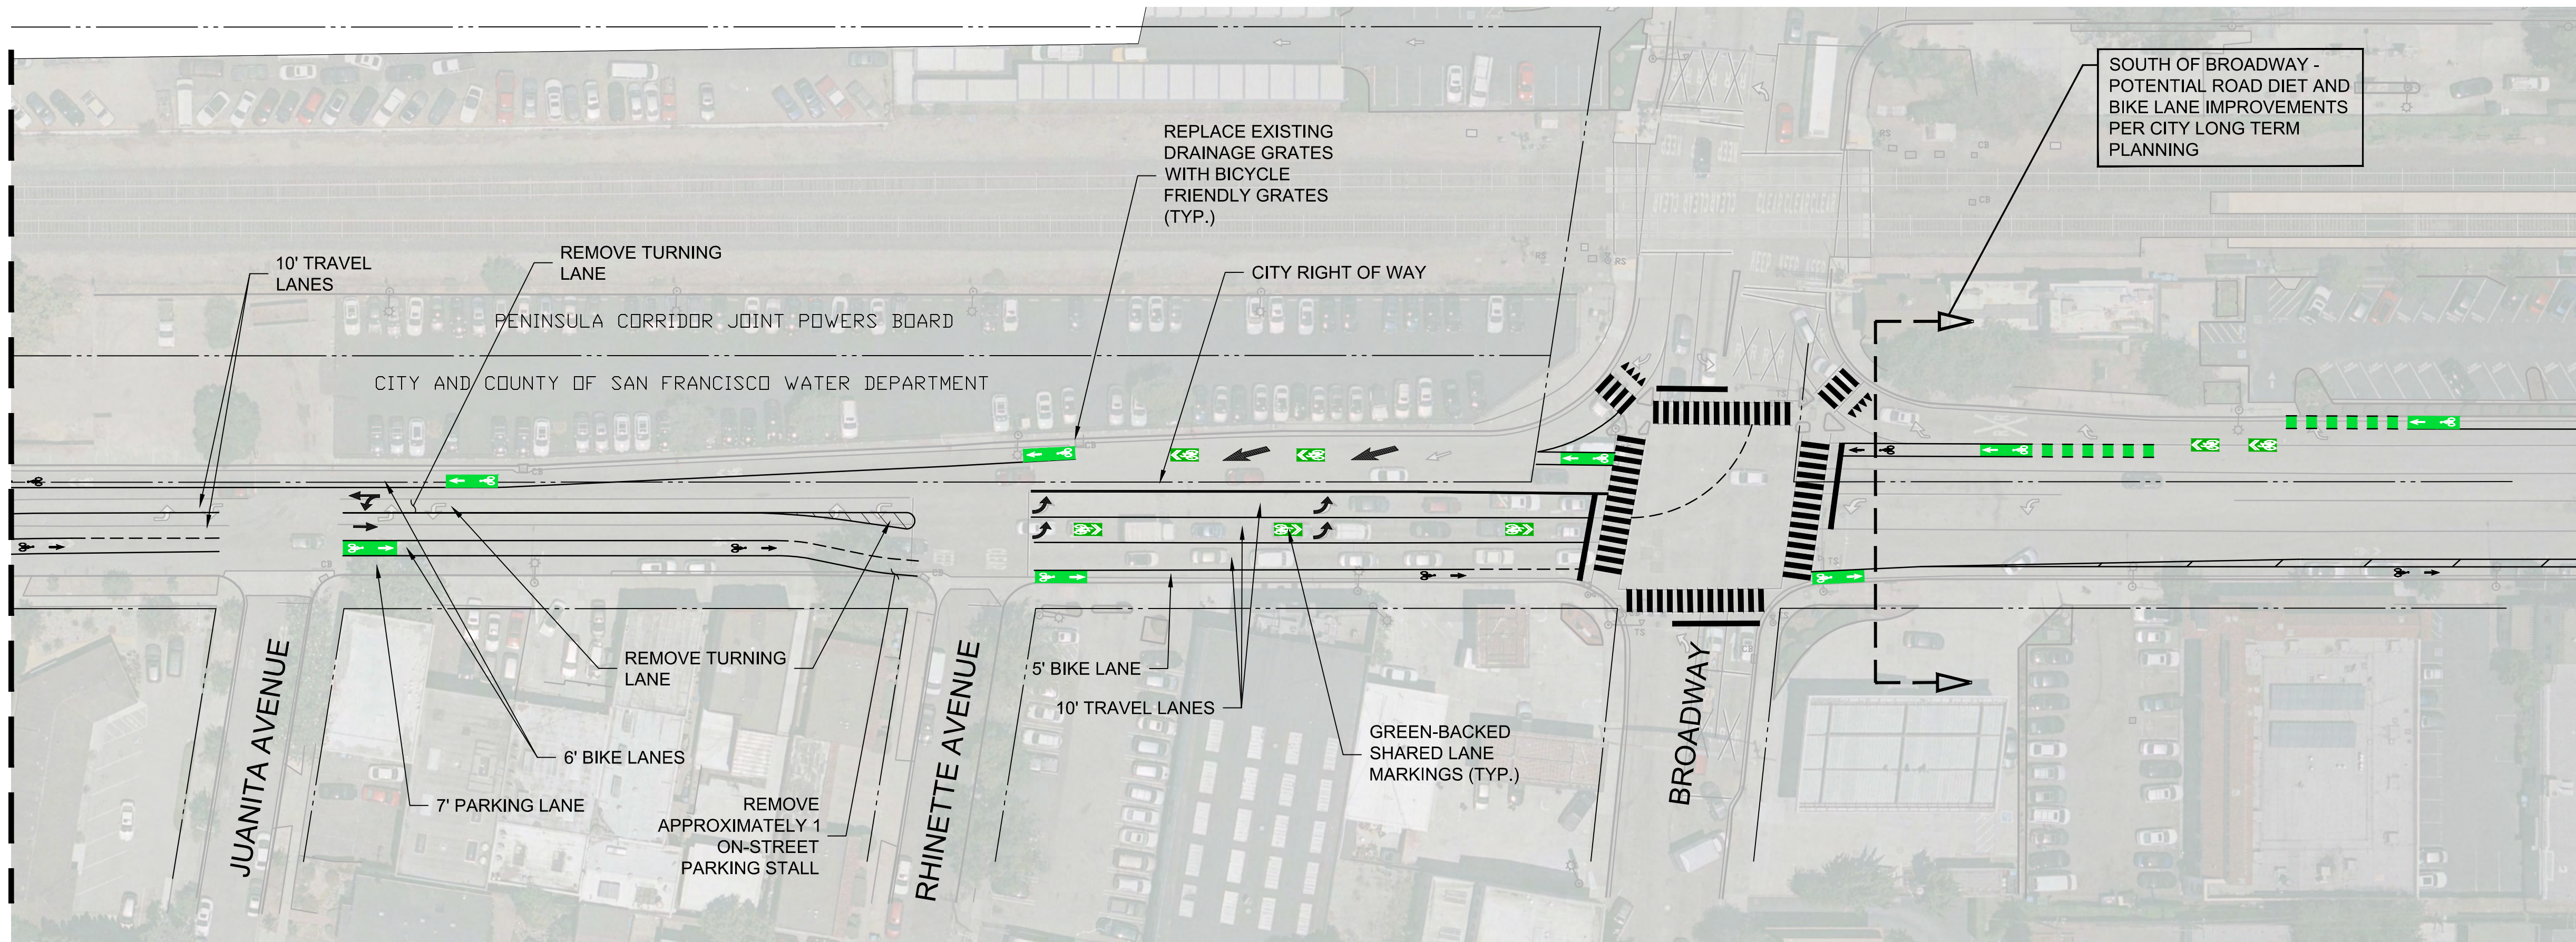

DESIGNED:	LD	REVISIONS
REVIEWED:	BJ	NO DATE ITEM
DRAWN:	JP	
2016-089	1/23/17	
PROJECT NO.	DATE	
SCALE	FILE	



100 Webster Street, Suite 300
Oakland, California 94607
p:510.540.5008

CONCEPT 2 (BIKE LANE)

CALIFORNIA DRIVE COMPLETE STREETS PROJECT

Burlingame, CA

SHEET NO.

3 OF 3