

DESIGNED:	LD	REVISIONS
REVIEWED:	BJ	NO DATE ITEM
DRAWN:	JP	
2016-089 PROJECT NO.	1/18/17 DATE	
SCALE	FILE	



100 Webster Street, Suite 300  
Oakland, California 94607  
p:510.540.5008

Concept 3 (Shared Lane)

## CALIFORNIA DRIVE COMPLETE STREETS PROJECT


Burlingame, CA

SHEET NO.

1 OF 3




MATCH LINE - SEE PREVIOUS SHEET

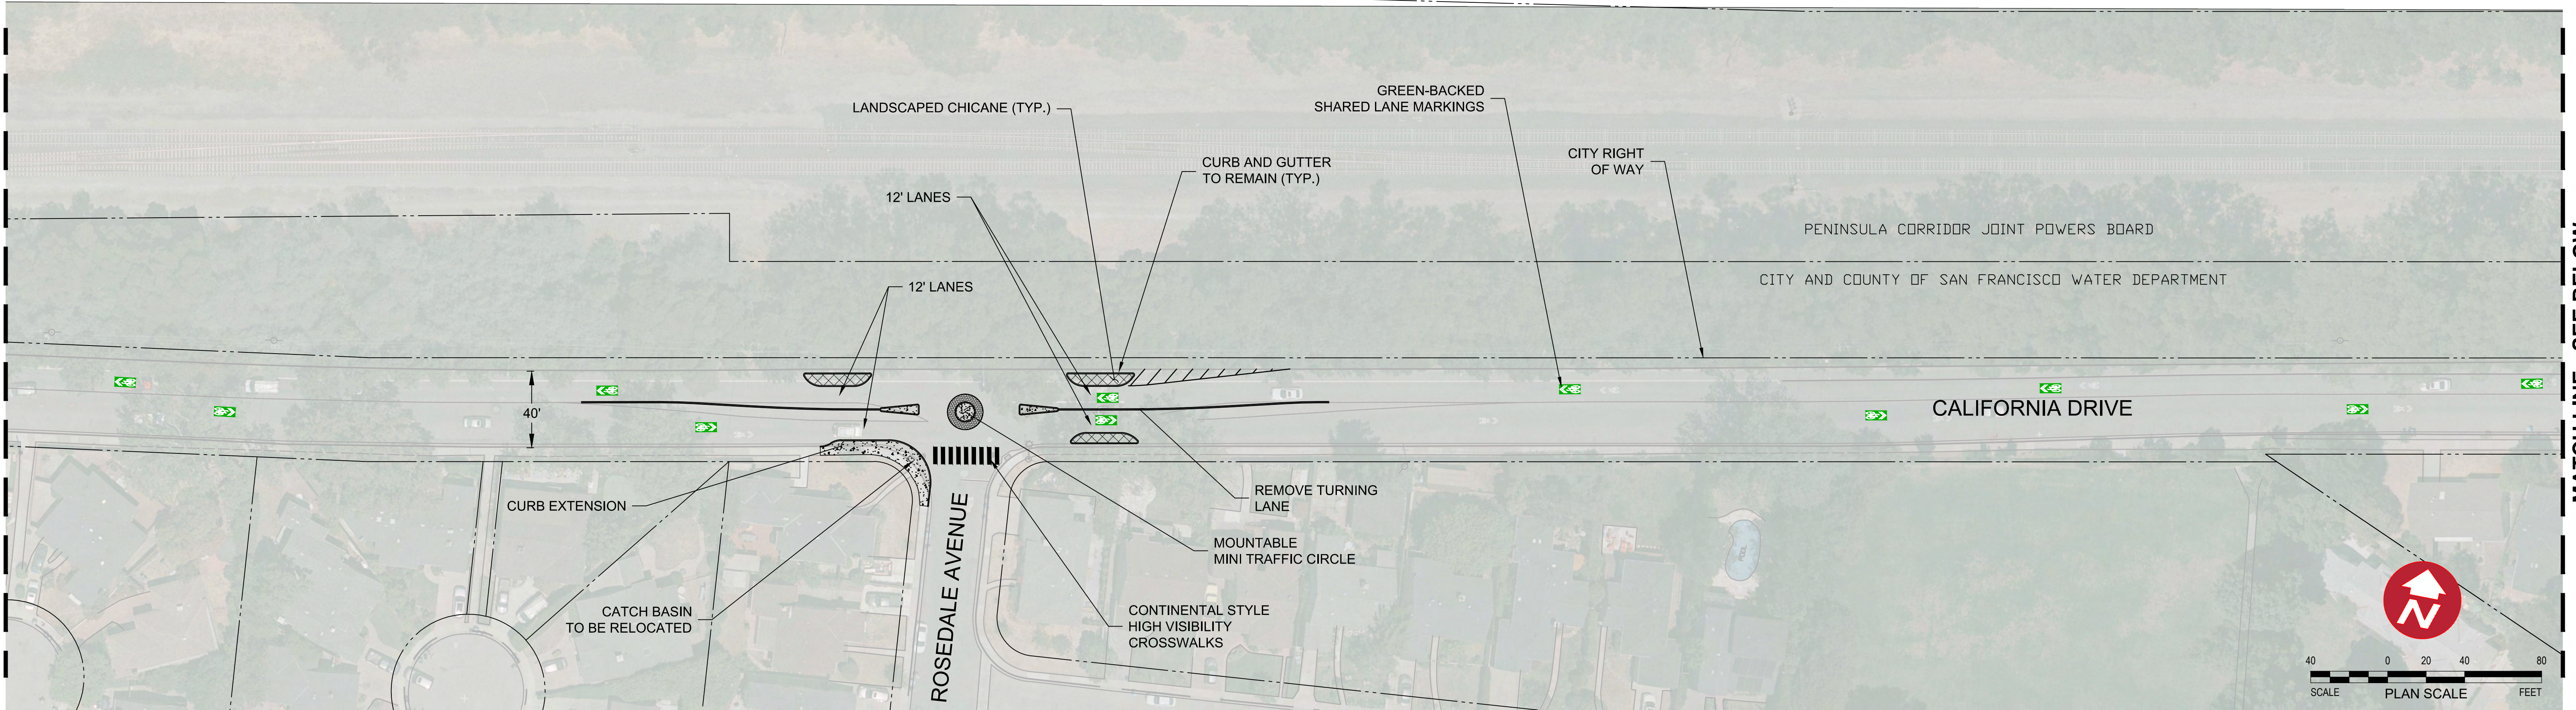

MATCH LINE - SEE BELOW

MATCH LINE - SEE ABOVE

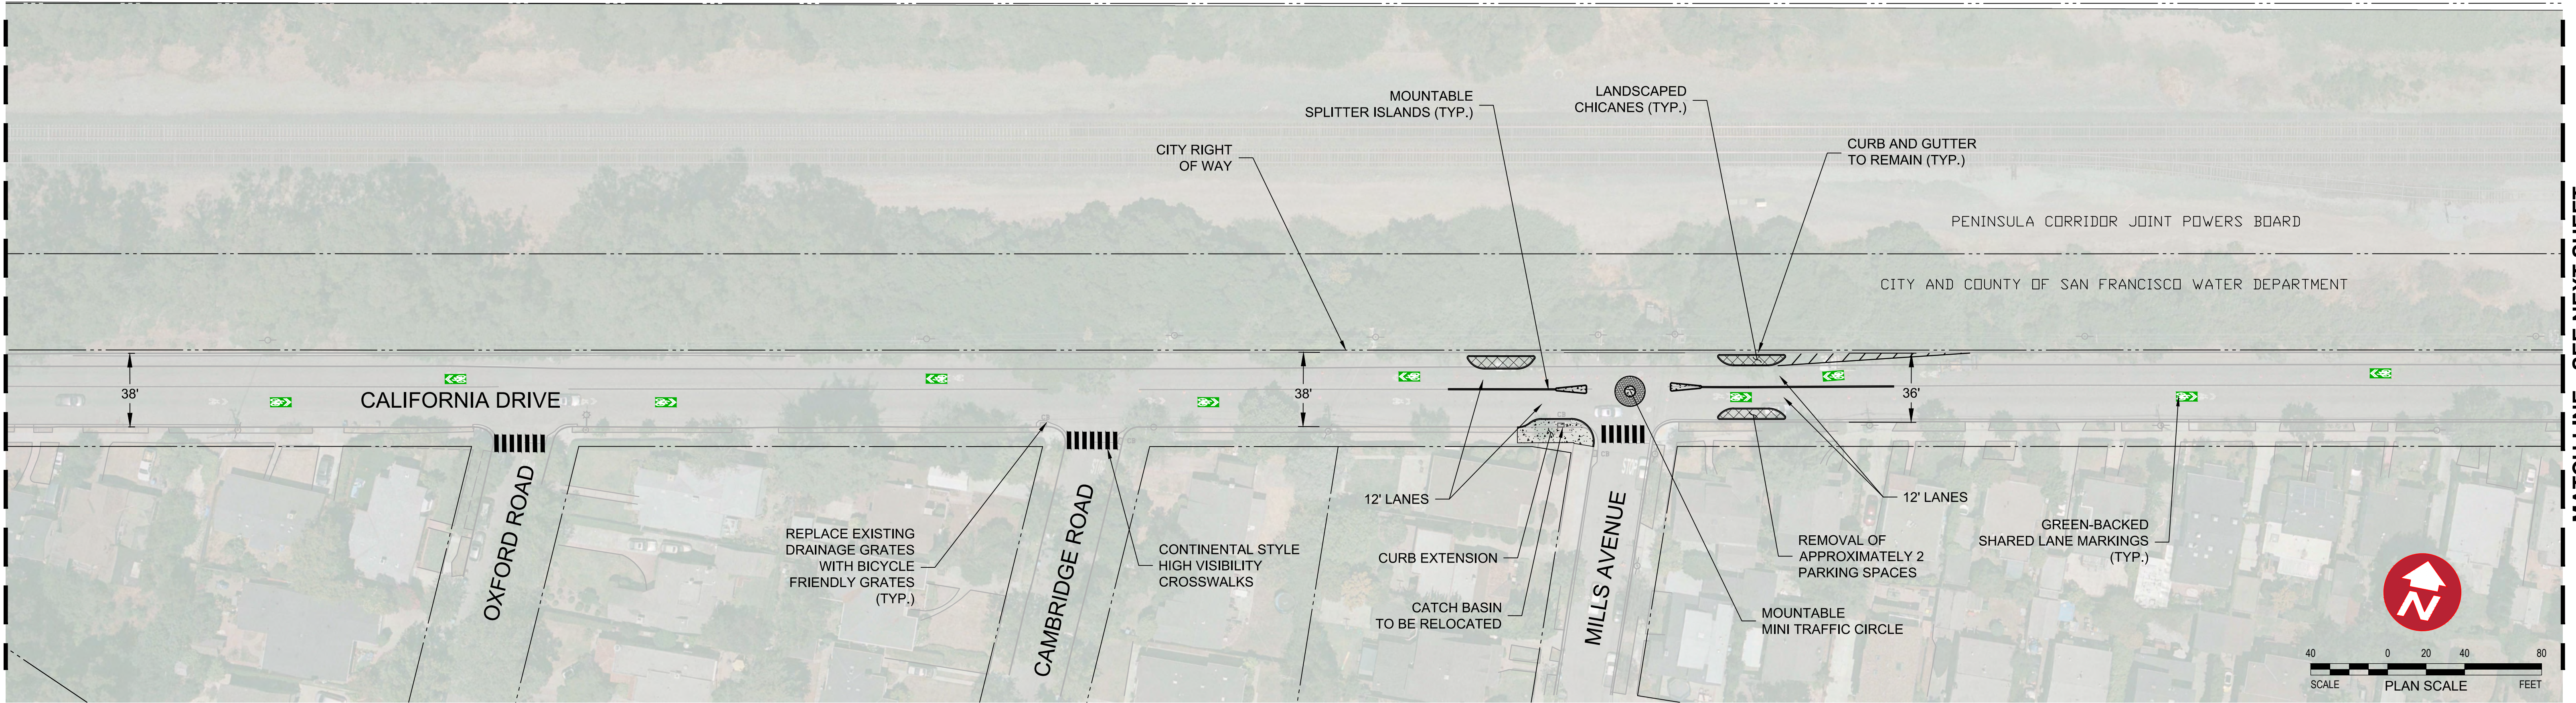

MATCH LINE - SEE NEXT SHEET

DESIGNED:	LD	REVISIONS
REVIEWED:	BJ	NO DATE ITEM
DRAWN:	JP	
2016-089	1/18/17	
PROJECT NO.	DATE	
SCALE	FILE	



100 Webster Street, Suite 300  
Oakland, California 94607  
p:510.540.5008

Concept 3 (Shared Lane)

## CALIFORNIA DRIVE COMPLETE STREETS PROJECT


Burlingame, CA

SHEET NO.

2 OF 3




MATCH LINE - SEE PREVIOUS SHEET

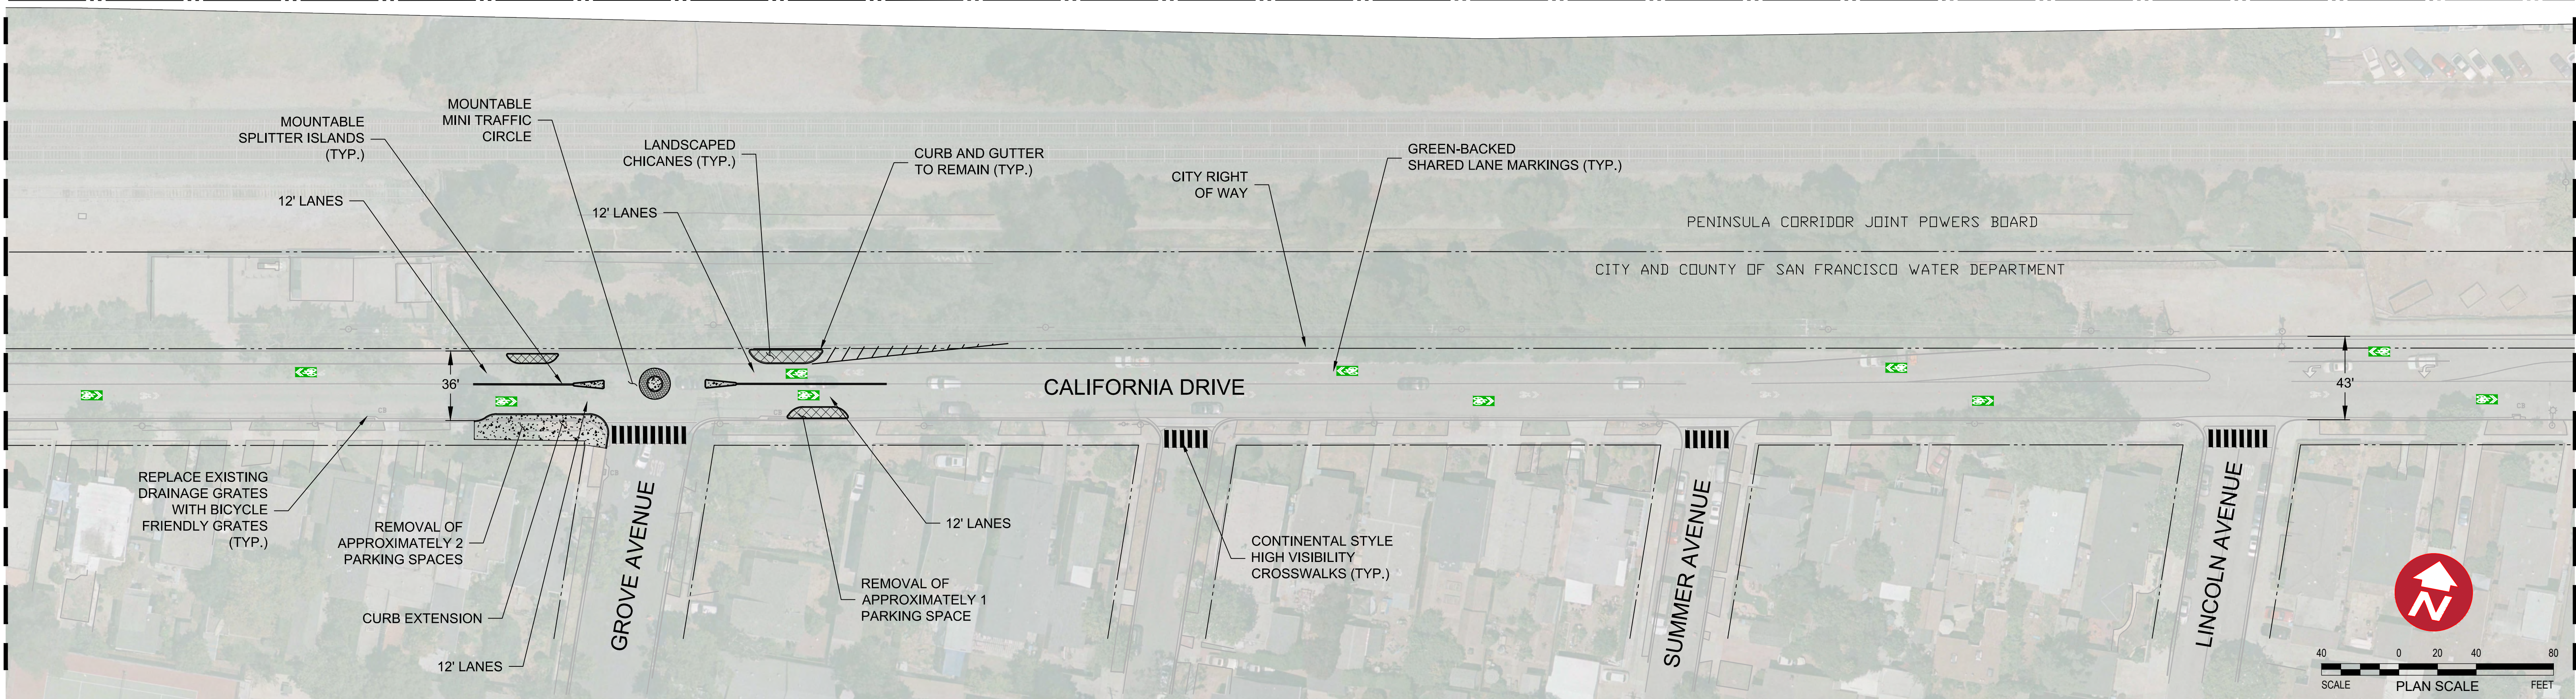

MATCH LINE - SEE BELOW

MATCH LINE - SEE ABOVE

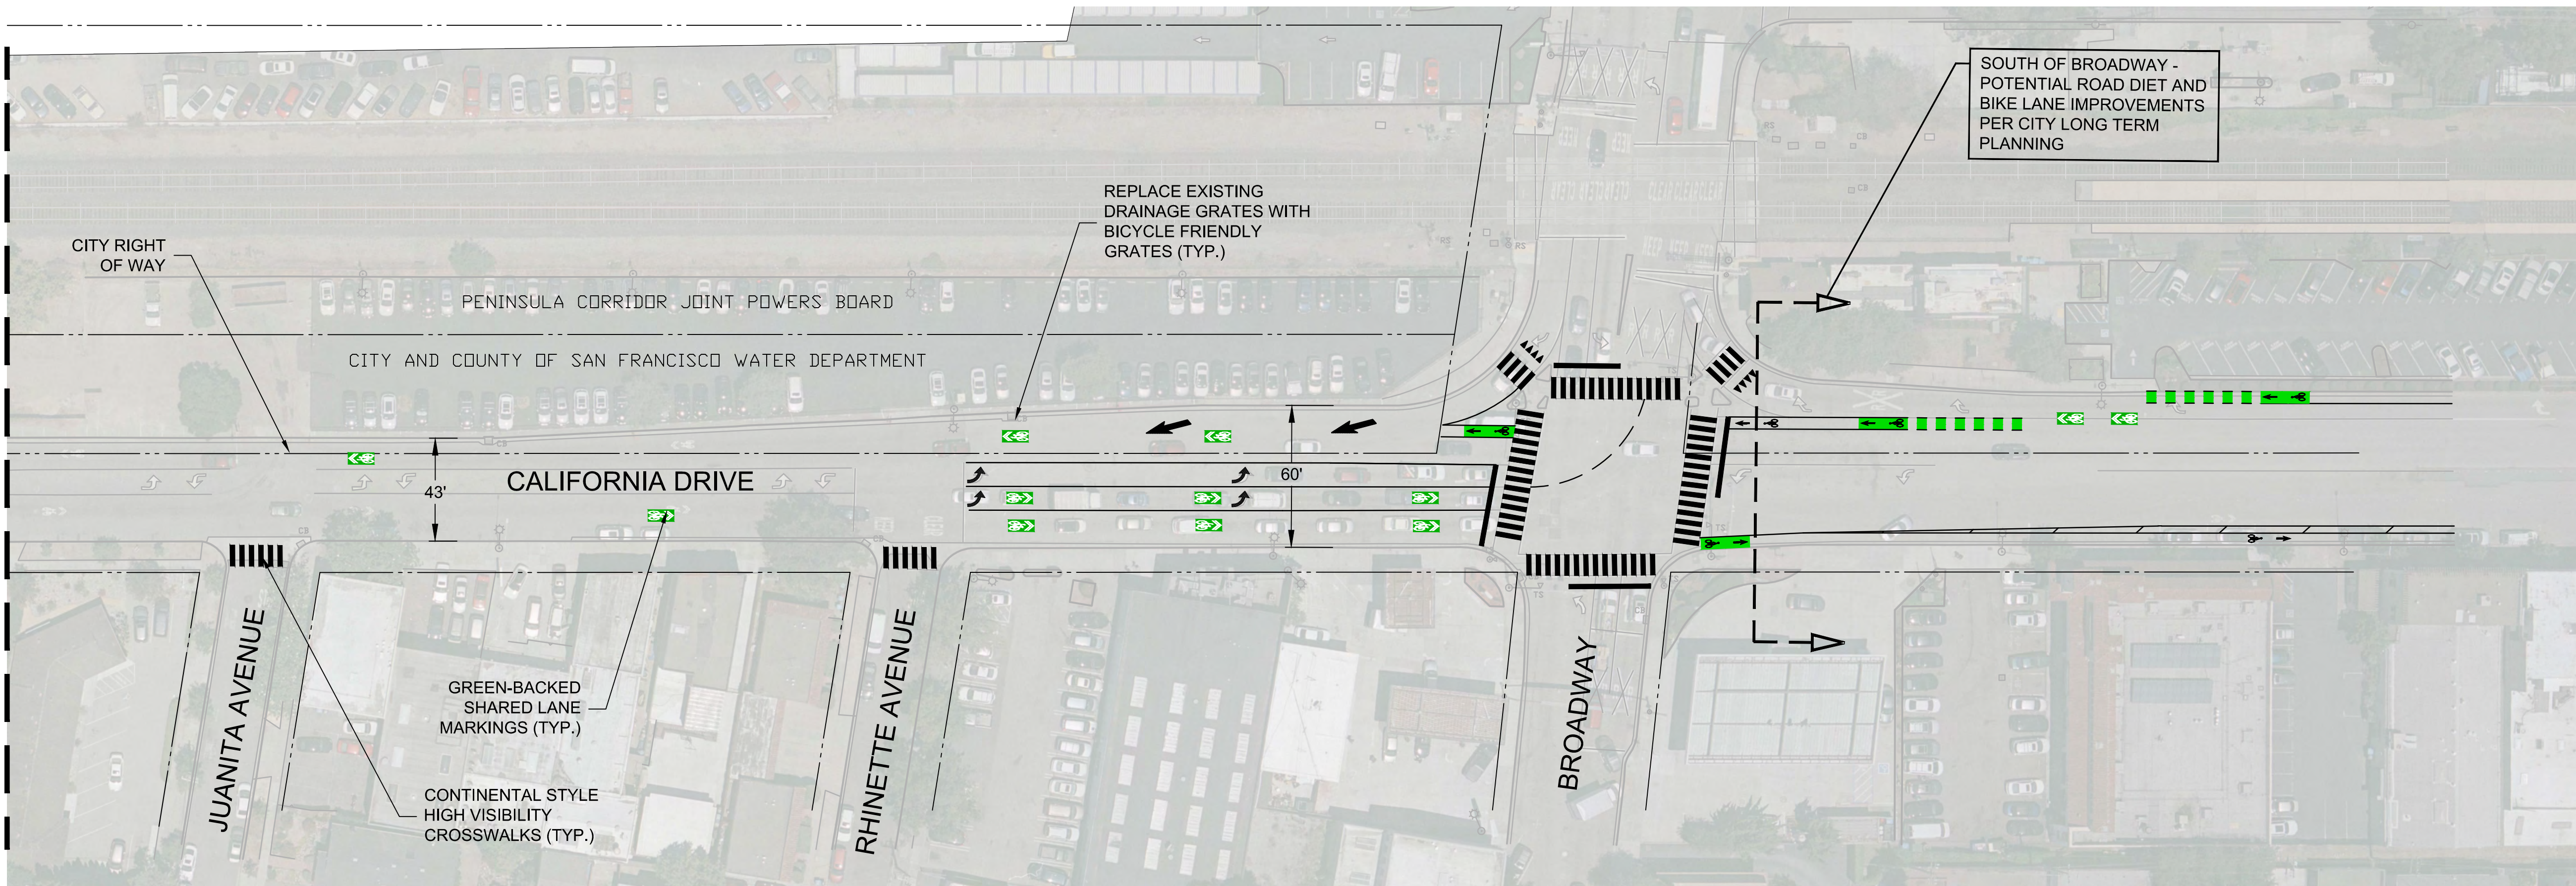

DESIGNED:	LD	REVISIONS
REVIEWED:	BJ	NO DATE ITEM
DRAWN:	JP	
2016-089 PROJECT NO.	1/18/17 DATE	
SCALE	FILE	



100 Webster Street, Suite 300  
Oakland, California 94607  
p:510.540.5008

Concept 3 (Shared Lane)

## CALIFORNIA DRIVE COMPLETE STREETS PROJECT

Burlingame, CA

SHEET NO.

3 OF 3