



CITY OF BURLINGAME
SAN MATEO COUNTY, CALIFORNIA
CALIFORNIA DRIVE
COMPLETE STREETS PROJECT

INDEX OF PLANS

SHEET NO.	DRAWING NO.	DESCRIPTION
1	T-1	TITLE SHEET
2	G-1	GENERAL NOTES
3	L-1	LAYOUT 1
4	L-2	LAYOUT 2
5	L-3	LAYOUT 3
6	L-4	LAYOUT 4
7	L-5	LAYOUT 5
8	L-6	LAYOUT 6
9	L-7	LAYOUT 7
10	D-1	DETAIL 1
11	D-2	DETAIL 2

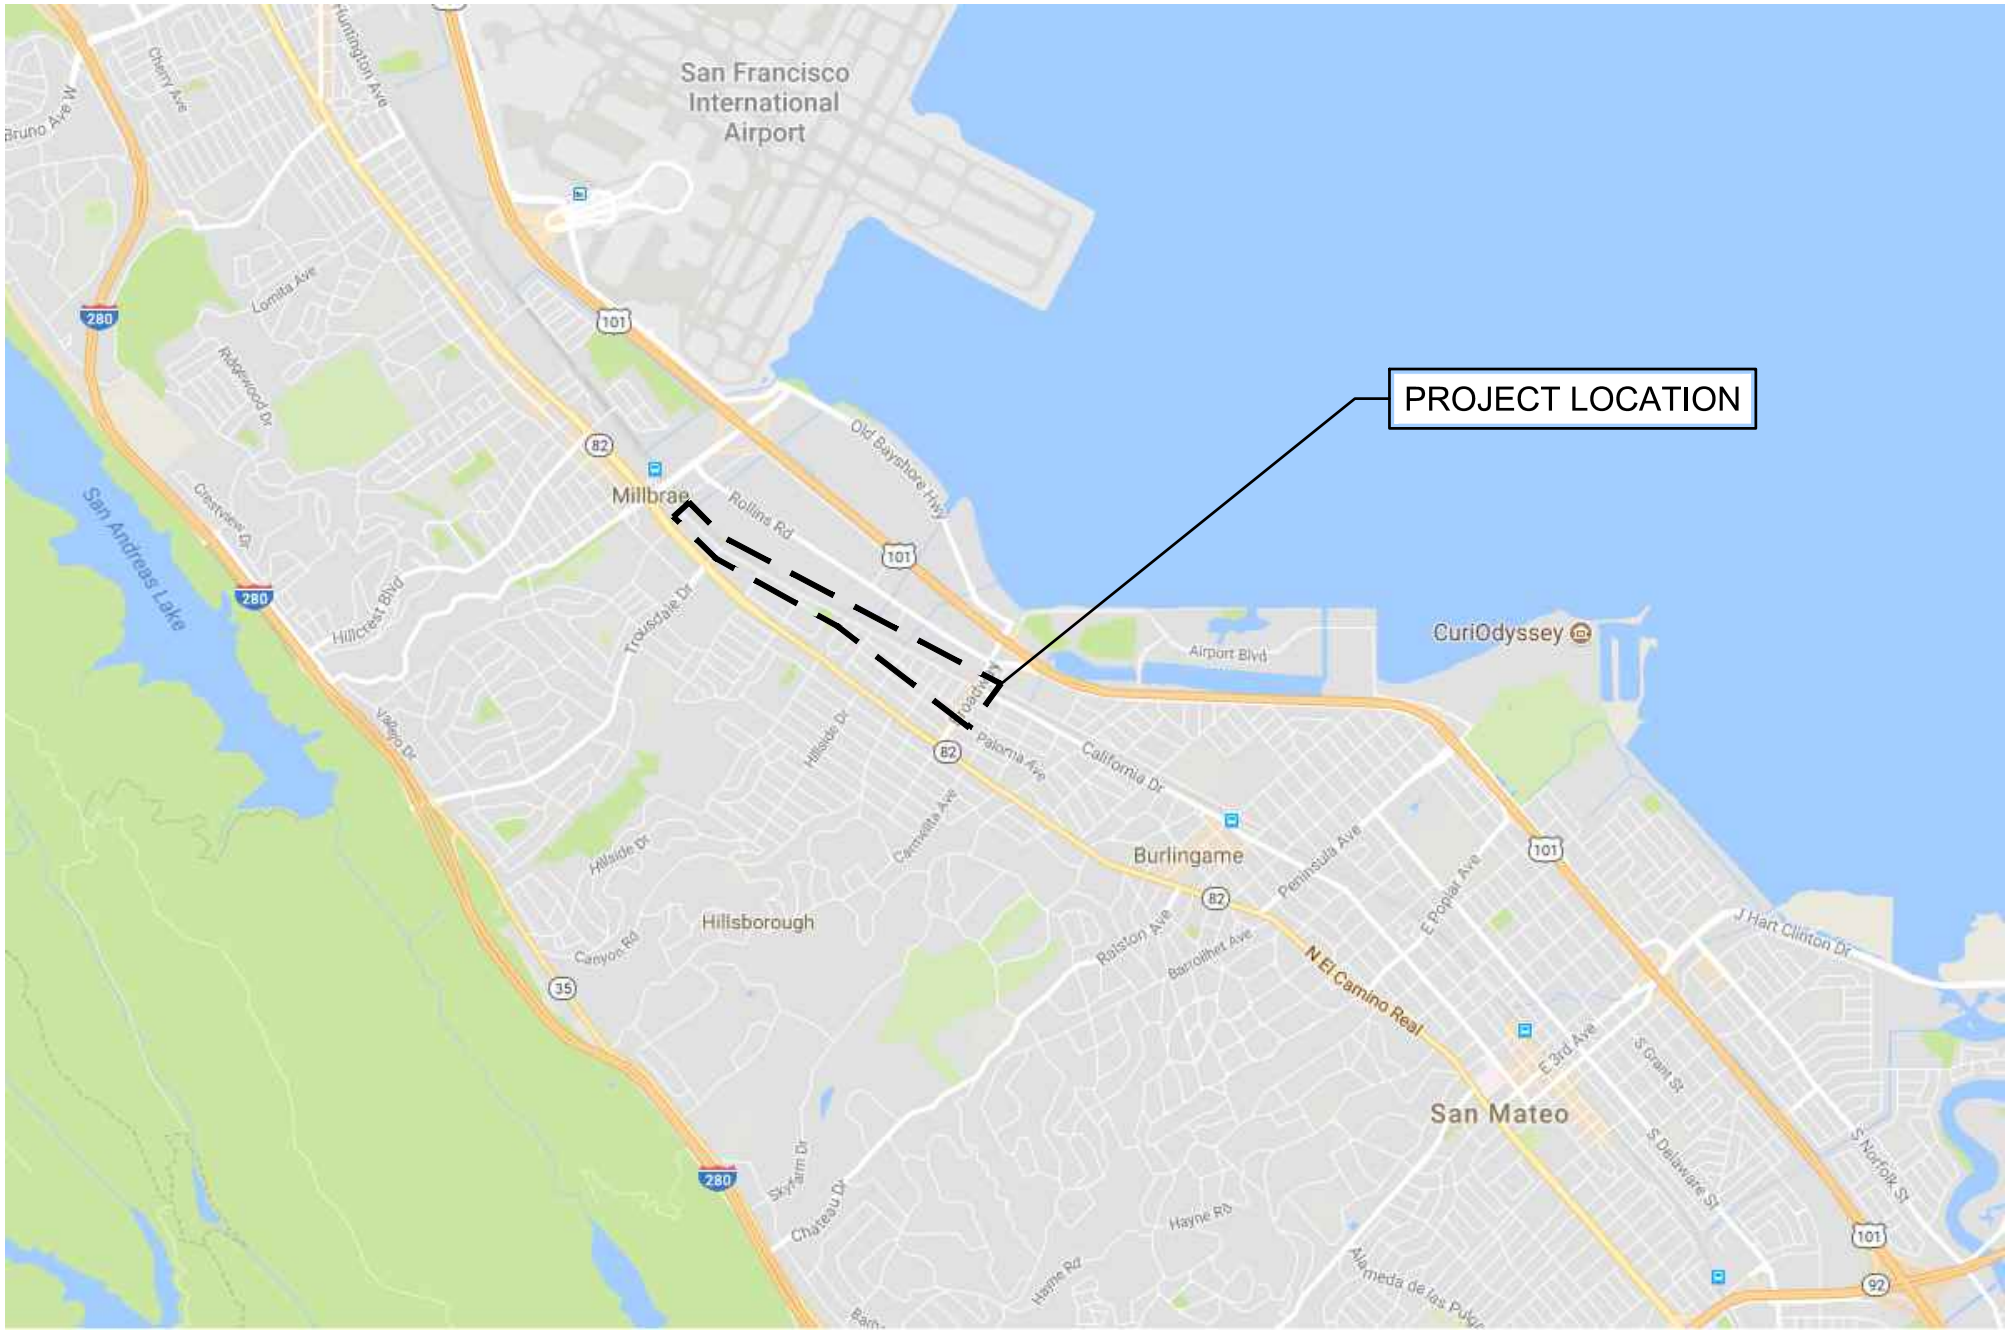

VICINITY MAP
(NOT TO SCALE)

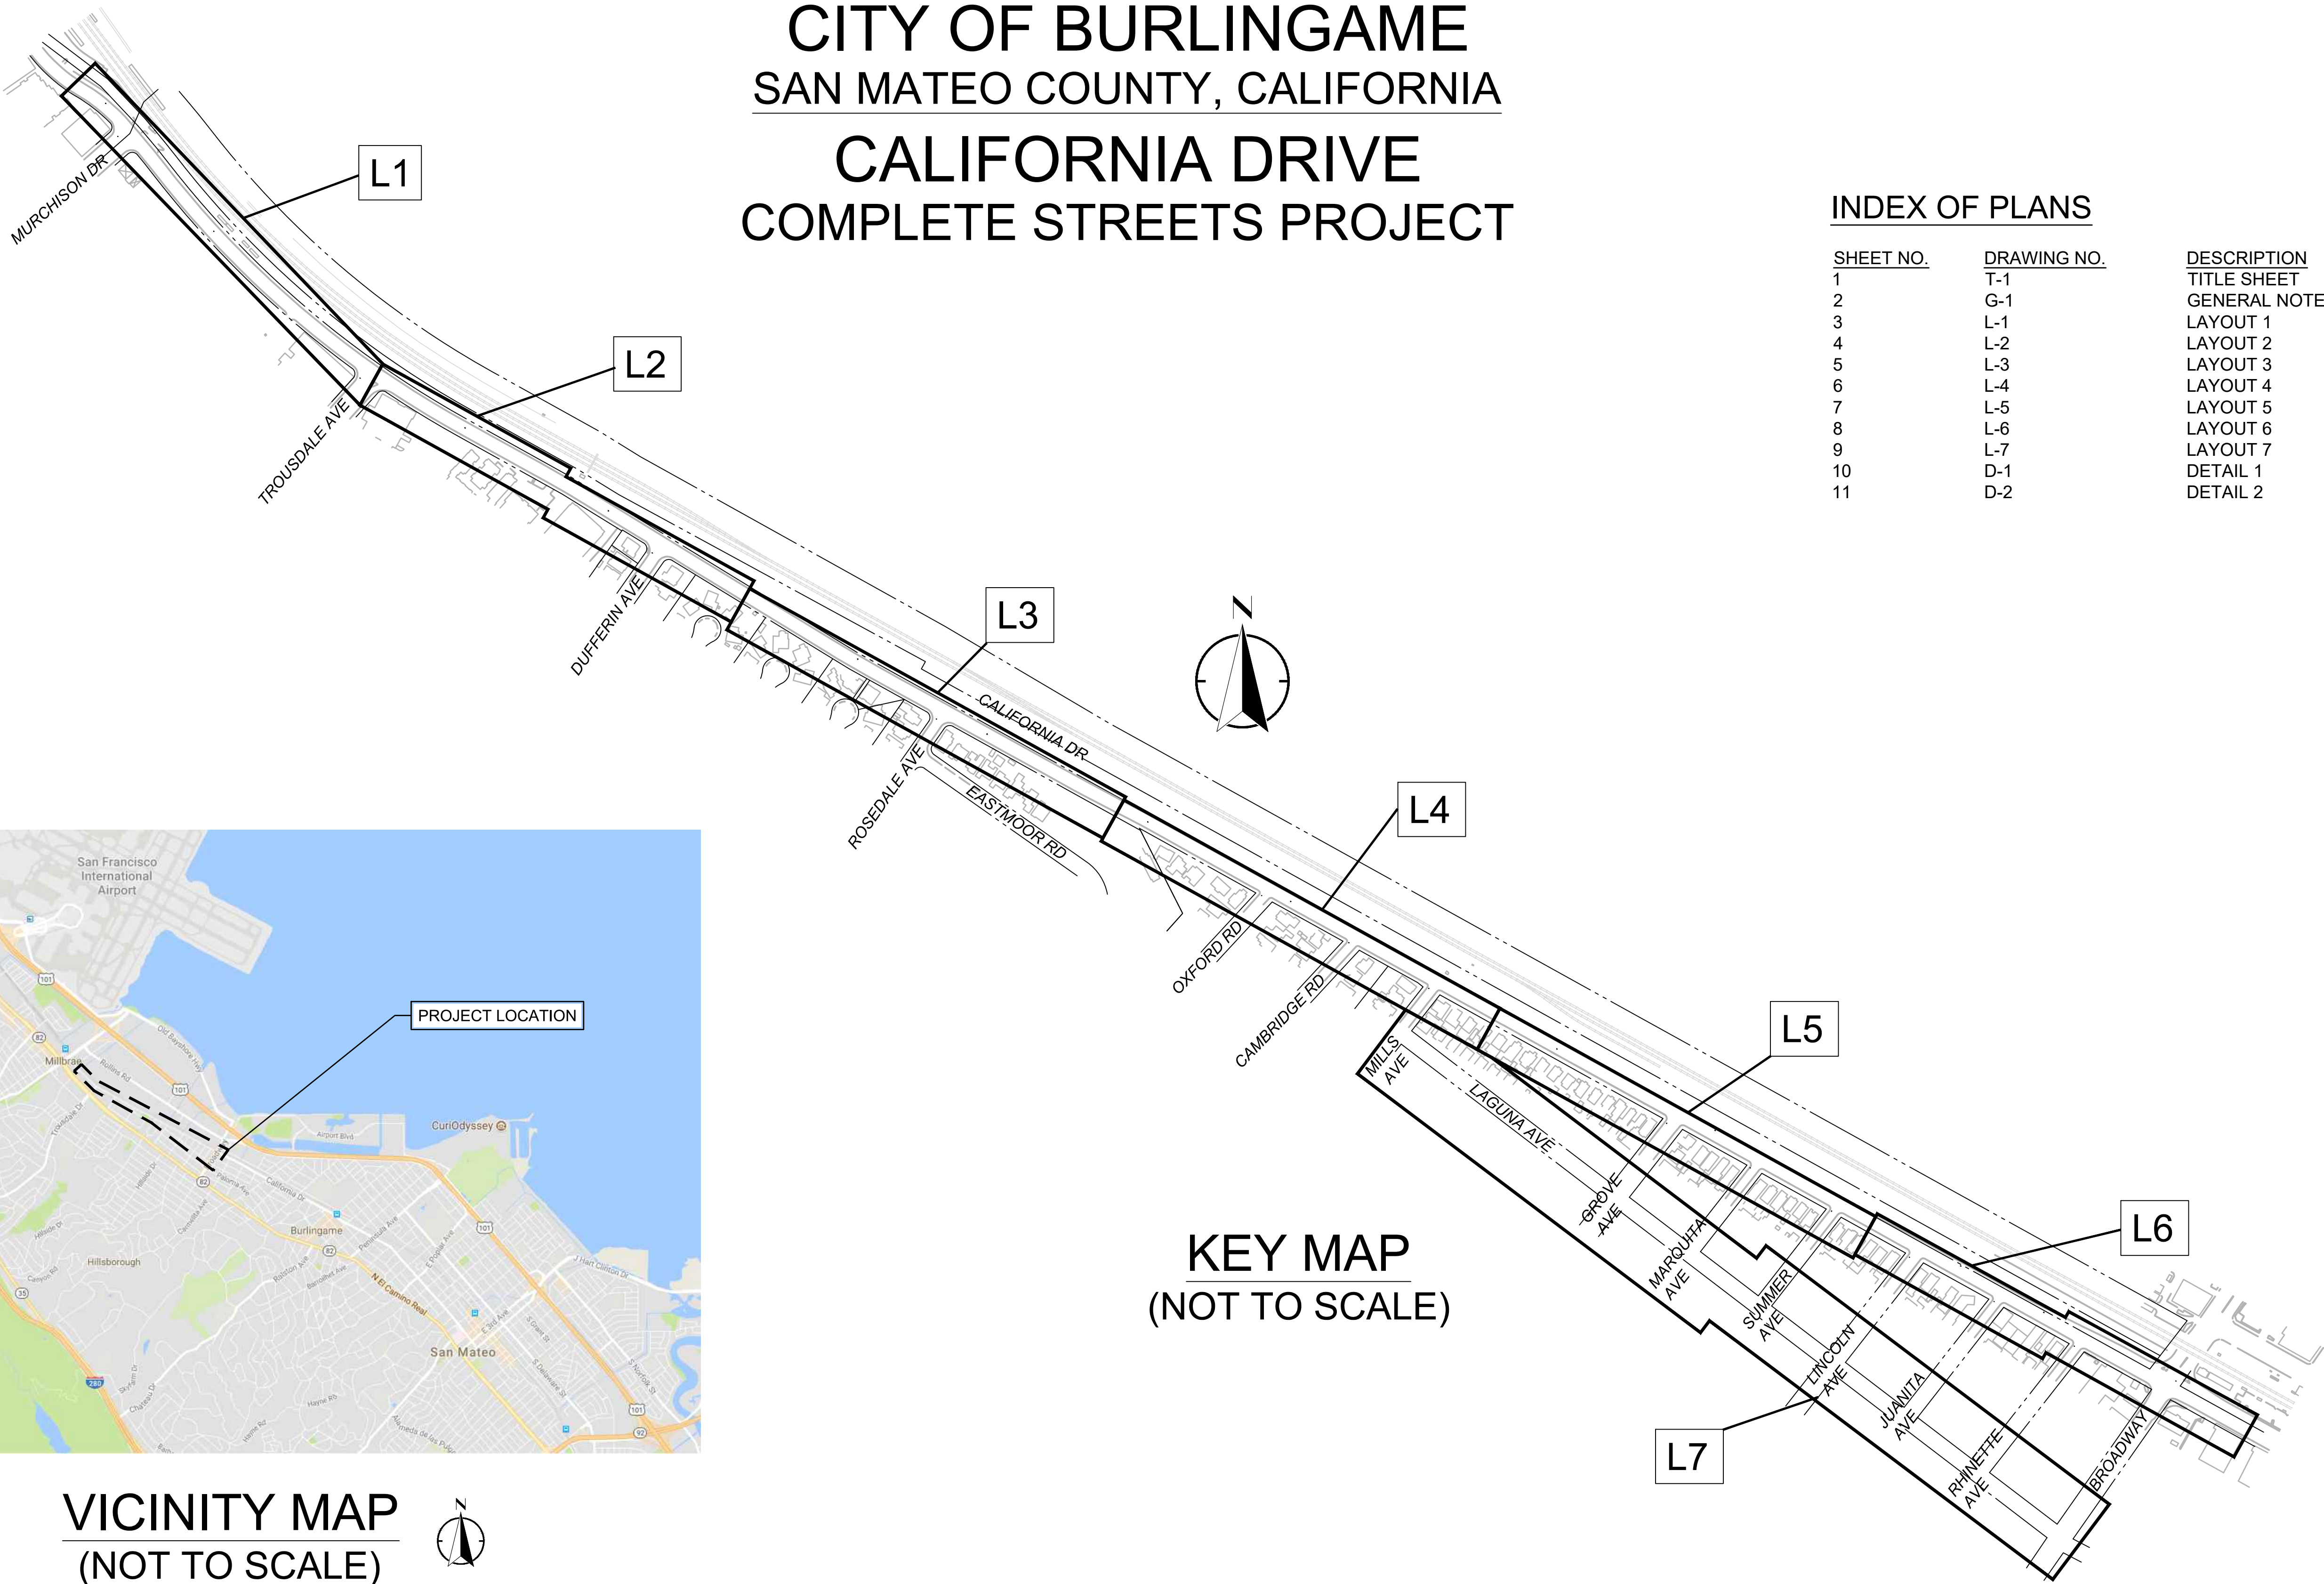

KEY MAP
(NOT TO SCALE)

DESIGNED:	CV	REVISIONS
REVIEWED:	PK	NO DATE ITEM
DRAWN:	JP	
2016-089	04/25/2018	
PROJECT NO.	DATE	
SCALE	FILE	



100 Webster Street, Suite 300
Oakland, California 94607
p:510.540.5008



CALIFORNIA DRIVE
COMPLETE STREETS PROJECT
Burlingame, CA

TITLE SHEET

T-1

CONSTRUCTION NOTES:

- STRIPING**
1.

INSTALL DOUBLE YELLOW CENTERLINE PER CALTRANS DETAIL 22, STD PLAN A20A
2.

INSTALL BIKE LANE LINE PER CALTRANS DETAIL 39, STD PLAN A20D
3.

INSTALL DASHED BIKE LANE LINE PER CALTRANS DETAIL 39A, STD PLAN A20D
4.

INSTALL 4" WHITE STRIPE PER PER CALTRANS DETAIL 27B, STD PLAN A20B
5.

INSTALL 4" WHITE STRIPE ROTATED 45° AT 5' SPACING OC
6.

INSTALL 4" YELLOW STRIPE ROTATED 45° AT 5' SPACING OC
7.

INSTALL 12" WHITE STRIPE
8.

INSTALL BUFFERED BIKE LANE MARKING PER DETAIL 1, SHEET D-1
9.

INSTALL CONTINENTAL STYLE CROSSWALK PER DETAIL 2, SHEET D-1
10.

INSTALL TRANSVERSE STYLE CROSSWALK PER DETAIL 3, SHEET D-1
11.

INSTALL YIELD LINE PAVEMENT MARKING PER CALTRANS STD PLAN A24E
12.

INSTALL BICYCLE LANE PAVEMENT MARKING PER DETAIL 4, SHEET D-1
13.

INSTALL BICYCLE BOULEVARD PAVEMENT MARKING PER DETAIL 5, SHEET D-1
14.

INSTALL GREENBACKED BICYCLE LANE PAVEMENT MARKING PER DETAIL 6, SHEET D-1
15.

INSTALL GREENBACKED SHARED ROADWAY BICYCLE MARKING PER DETAIL 7, SHEET D-1
16.

INSTALL MODIFIED SHARED LANE MARKING PER DETAIL 8, SHEET D-1
17.

INSTALL GREEN SKIP BOXES PER DETAIL 9, SHEET D-2
18.

INSTALL "STOP" PAVEMENT PER CALTRANS STD PLAN A24D
19.

INSTALL TYPE I ARROW PAVEMENT MARKING PER CALTRANS STD PLAN A24A
20.

INSTALL TYPE IV (L) ARROW PAVEMENT MARKING PER CALTRANS STD PLAN A24A
21.

INSTALL TYPE VI ARROW PAVEMENT MARKING PER CALTRANS STD PLAN A24A
22.

INSTALL TYPE VII (L) ARROW PAVEMENT MARKING PER CALTRANS STD PLAN A24A
23.

INSTALL TYPE VII (R) ARROW PAVEMENT MARKING PER CALTRANS STD PLAN A24A
24.

INSTALL BIKE BOX PAVEMENT MARKINGS PER DETAIL 10, SHEET D-2
25.

PAINT CURB RED PER DETAIL 11, SHEET D-2
26.

INSTALL SHARED ROADWAY BICYCLE MARKING PER CALTRANS STD PLAN A24C
27.

INSTALL WHITE BUFFER STRIPING PER DETAIL 15, SHEET D-2
28.

INSTALL 8" WHITE STRIPE PER PER CALTRANS DETAIL 38, STD PLAN A20D
29.

INSTALL DASHED LANE LINE PER CALTRANS DETAIL 8, STD PLAN A20A

- SIGNAGE**
31.

INSTALL R1-1 (30 X 30) STOP SIGN PER CALIFORNIA MUTCD
32.

INSTALL R10-6A (24 X 30) "STOP HERE ON RED" SIGN PER CALIFORNIA MUTCD
33.

INSTALL R10-11 (24 X 30) NO TURN ON RED SIGN PER CALIFORNIA MUTCD
34.

INSTALL D11-1 (24 X 30) BIKE ROUTE SIGN PER CALIFORNIA MUTCD
35.

INSTALL M4-1 (24 X 12) "ALTERNATE" SIGN PLAQUE PER CALIFORNIA MUTCD
36.

INSTALL M6-1 (R) (21 X 15) ARROW SIGN PLAQUE PER CALIFORNIA MUTCD
37.

INSTALL M6-1 (L) (21 X 15) ARROW SIGN PLAQUE PER CALIFORNIA MUTCD
38.

INSTALL R81(CA) (24 X 18) BIKE LANE SIGN PER CALIFORNIA MUTCD
39.

INSTALL R4-11 (30 X 30) "BICYCLES MAY USE FULL LANE" SIGN PER CALIFORNIA MUTCD
40.

INSTALL R-3-17 BP (24 X 8) "ENDS" SIGN PER CALIFORNIA MUTCD
- DEMO/CIVIL**
61.

REMOVE (E) STRIPING
62.

REMOVE (E) PAVEMENT MARKING
63.

REMOVE (E) SIGN AND POST
64.

REMOVE (E) SIGN FROM (E) POST
65.

REPLACE (E) CATCH BASIN GRATE WITH BICYCLE FRIENDLY GRATE PER DETAIL 13, SHEET D-2
66.

ADJUST (E) CONCRETE CATCH BASIN APRON PER DETAIL 14, SHEET D-2

ABBREVIATIONS:

AC	- ASPHALT CONCRETE
BC	- BEGIN CURVE
BEG	- BEGIN
BOW	- BACK OF WALK
BTC	- BACK OF TOP OF CURB (ROLLED CURB)
BW	- BACK OF WALK
C&G	- CONCRETE CURB & GUTTER
CL	- CENTERLINE
CONC	- CONCRETE
COPA	- CITY OF PALO ALTO
DI	- DRAIN INLET
EC	- END CURVE
EP	- EDGE OF PAVEMENT
(E)	- EXISTING
Exist	- EXISTING
FC	- FACE OF CURB
FG	- FINISHED GRADE
FL	- FLOW LINE
FS	- FINISHED SURFACE
GB	- GRADE BREAK
LIP	- LIP OF GUTTER
MAX	- MAXIMUM
MIN	- MINIMUM
NTS	- NOT TO SCALE
OG	- ORIGINAL GROUND
PCC	- PORTLAND CEMENT CONCRETE
PRC	- POINT OF REVERSE CURVE
R/W	- RIGHT OF WAY
SD	- STORM DRAIN
STD	- STANDARD
SW	- SIDEWALK
TC	- TOP OF CURB
TG	- TOP OF GRATE
TYP	- TYPICAL
W/	- WITH
W/O	- WITHOUT

UNDERGROUND UTILITY NOTE

THE TYPES, LOCATIONS, SIZES AND/OR DEPTHS OF EXISTING UNDERGROUND UTILITIES AS SHOWN ON THIS TOPOGRAPHIC SURVEY ARE APPROXIMATE AND WERE OBTAINED FROM SOURCES OF VARYING RELIABILITY. ONLY ACTUAL EXCAVATION WILL REVEAL THE TYPES, EXTENT, SIZES, LOCATIONS AND DEPTHS OF SUCH UNDERGROUND UTILITIES. A REASONABLE EFFORT HAS BEEN MADE TO LOCATE AND DELINEATE ALL KNOWN UNDERGROUND UTILITIES; HOWEVER, THE ENGINEER CAN ASSUME NO RESPONSIBILITY FOR THE COMPLETENESS OR ACCURACY OF ITS DELINEATION OF SUCH UNDERGROUND UTILITIES WHICH MAY BE ENCOUNTERED, BUT WHICH ARE NOT SHOWN ON THIS SURVEY.

GENERAL NOTES:

1. SEE ALL DISCIPLINE DRAWINGS FOR ADDITIONAL SYMBOL DEFINITIONS, ABBREVIATIONS, AND NOTES.
2. THE LOCATIONS, SERVICE, MATERIAL, AND ELEVATIONS OF EXISTING UNDERGROUND UTILITIES SHOWN ON THE DRAWINGS ARE ONLY APPROXIMATE. INFORMATION WAS TAKEN FROM PLANS AND RECORDS OF VARIOUS SOURCES. IT SHALL BE THE RESPONSIBILITY OF THE CONTRACTOR TO CONTACT ALL UTILITY COMPANIES SO THAT THOSE COMPANIES MAY MARK THE LOCATIONS OF THEIR UTILITIES PRIOR TO CONTRACTOR'S EXCAVATIONS. THE CONTRACTOR SHALL NOTIFY UNDERGROUND SERVICE ALERT (USA) AT (800) 227-2600 AT LEAST FIVE WORKING DAYS BEFORE POTHOUNG OR EXCAVATING. THE CONTRACTOR SHALL BE RESPONSIBLE TO FIELD VERIFY LOCATION (INCLUDING DEPTH) OF EXISTING UTILITIES PRIOR TO RELEVANT SUBMITTALS AND AT LEAST TWO WEEKS PRIOR TO THE START OF CONSTRUCTION AT THE EXISTING UTILITY LOCATIONS. THE CONTRACTOR SHALL PRESERVE MARKINGS PROVIDED BY CITY OF BURLINGAME SO THAT RE-MARKING OF THE SAME UTILITIES IS NOT REQUIRED.
3. CONTRACTOR IS TO FIELD VERIFY ALL EXISTING SITE CONDITIONS PRIOR TO CONSTRUCTION. IF A SIGNIFICANT CONFLICT EXISTS BETWEEN THE CONTRACT DOCUMENTS AND ACTUAL CONDITIONS, CONTRACTOR SHALL NOTIFY THE ENGINEER IMMEDIATELY.
4. STANDARD CITY OF BURLINGAME DETAILS SHALL BE USED FOR ALL PERTINENT WORK, EVEN THOUGH THEY ARE NOT CALLED OUT AT ALL LOCATIONS WHERE THEY APPLY.
5. CONTRACTOR SHALL PROTECT EXISTING UTILITIES AND PROVIDE SUPPORT AS REQUIRED WHEN UNCOVERING EXISTING PIPES, CONDUITS, ETC.

CONSTRUCTION NOTES:

1. ALL WORK SHALL BE IN ACCORDANCE WITH CITY OF BURLINGAME STANDARD CONSTRUCTION DOCUMENTS, LATEST CALIFORNIA MANUAL ON UNIFORM TRAFFIC CONTROL DEVICES, AND THE 2015 EDITION OF THE STATE OF CALIFORNIA STANDARD SPECIFICATIONS AND STANDARD PLANS.
2. RIGHT OF WAY INFORMATION IS FROM GIS AND IS APPROXIMATE.
3. LOCATION OF UTILITY FACILITIES SHOWN ON THESE PLANS WERE OBTAINED FROM OWNERS RECORDS, CITY AND STATE MAPS. IT SHALL BE THE RESPONSIBILITY OF THE CONTRACTOR TO VERIFY THE LOCATION OF ALL EXISTING UTILITIES AT LEAST 5 DAYS BEFORE EXCAVATION BEGINS: CALL UNDERGROUND SERVICE ALERT AT 811/800-227-2600.
4. CONTRACTOR SHALL SCHEDULE CONSTRUCTION OPERATIONS SO THAT UTILITIES ARE KEPT IN SERVICE AT ALL TIMES.
5. DIMENSION OF SIDEWALK IS FROM BACK OF WALK TO FLOW LINE OF CURB AND GUTTER.
6. ANY SURVEY MONUMENT OR BENCHMARK DAMAGED OR DESTROYED DURING CONSTRUCTION SHALL BE PERPETUATED UNDER THE DIRECTION OF A LICENSED LAND SURVEYOR.
7. ALL SIGN CODES ARE PER CALIFORNIA MANUAL ON UNIFORM TRAFFIC CONTROL DEVICES UNLESS OTHERWISE NOTED ON THE PLAN.
8. EXACT LOCATION AND POSITION OF ROADSIDE SIGNS SHALL BE DETERMINED BY THE CITY ENGINEER.
9. ALL PAVEMENT MARKINGS AND STRIPES THAT CONFLICT WITH THE NEW INSTALLATION ARE TO BE REMOVED PER SECTION 15 OF THE CALIFORNIA STANDARD SPECIFICATIONS.
10. ALL STRIPING AND PAVEMENT DELINEATION SHALL BE THERMOPLASTIC.

DESIGNED:	CV	REVISIONS
REVIEWED:	PK	NO DATE ITEM
DRAWN:	JP	_____
2016-089 PROJECT NO.	04/25/2018 DATE	_____
SCALE	FILE	_____




100 Webster Street, Suite 300
Oakland, California 94607
p:510.540.5008



CALIFORNIA DRIVE
COMPLETE STREETS PROJECT
Burlingame, CA

GENERAL
NOTES

GN-1

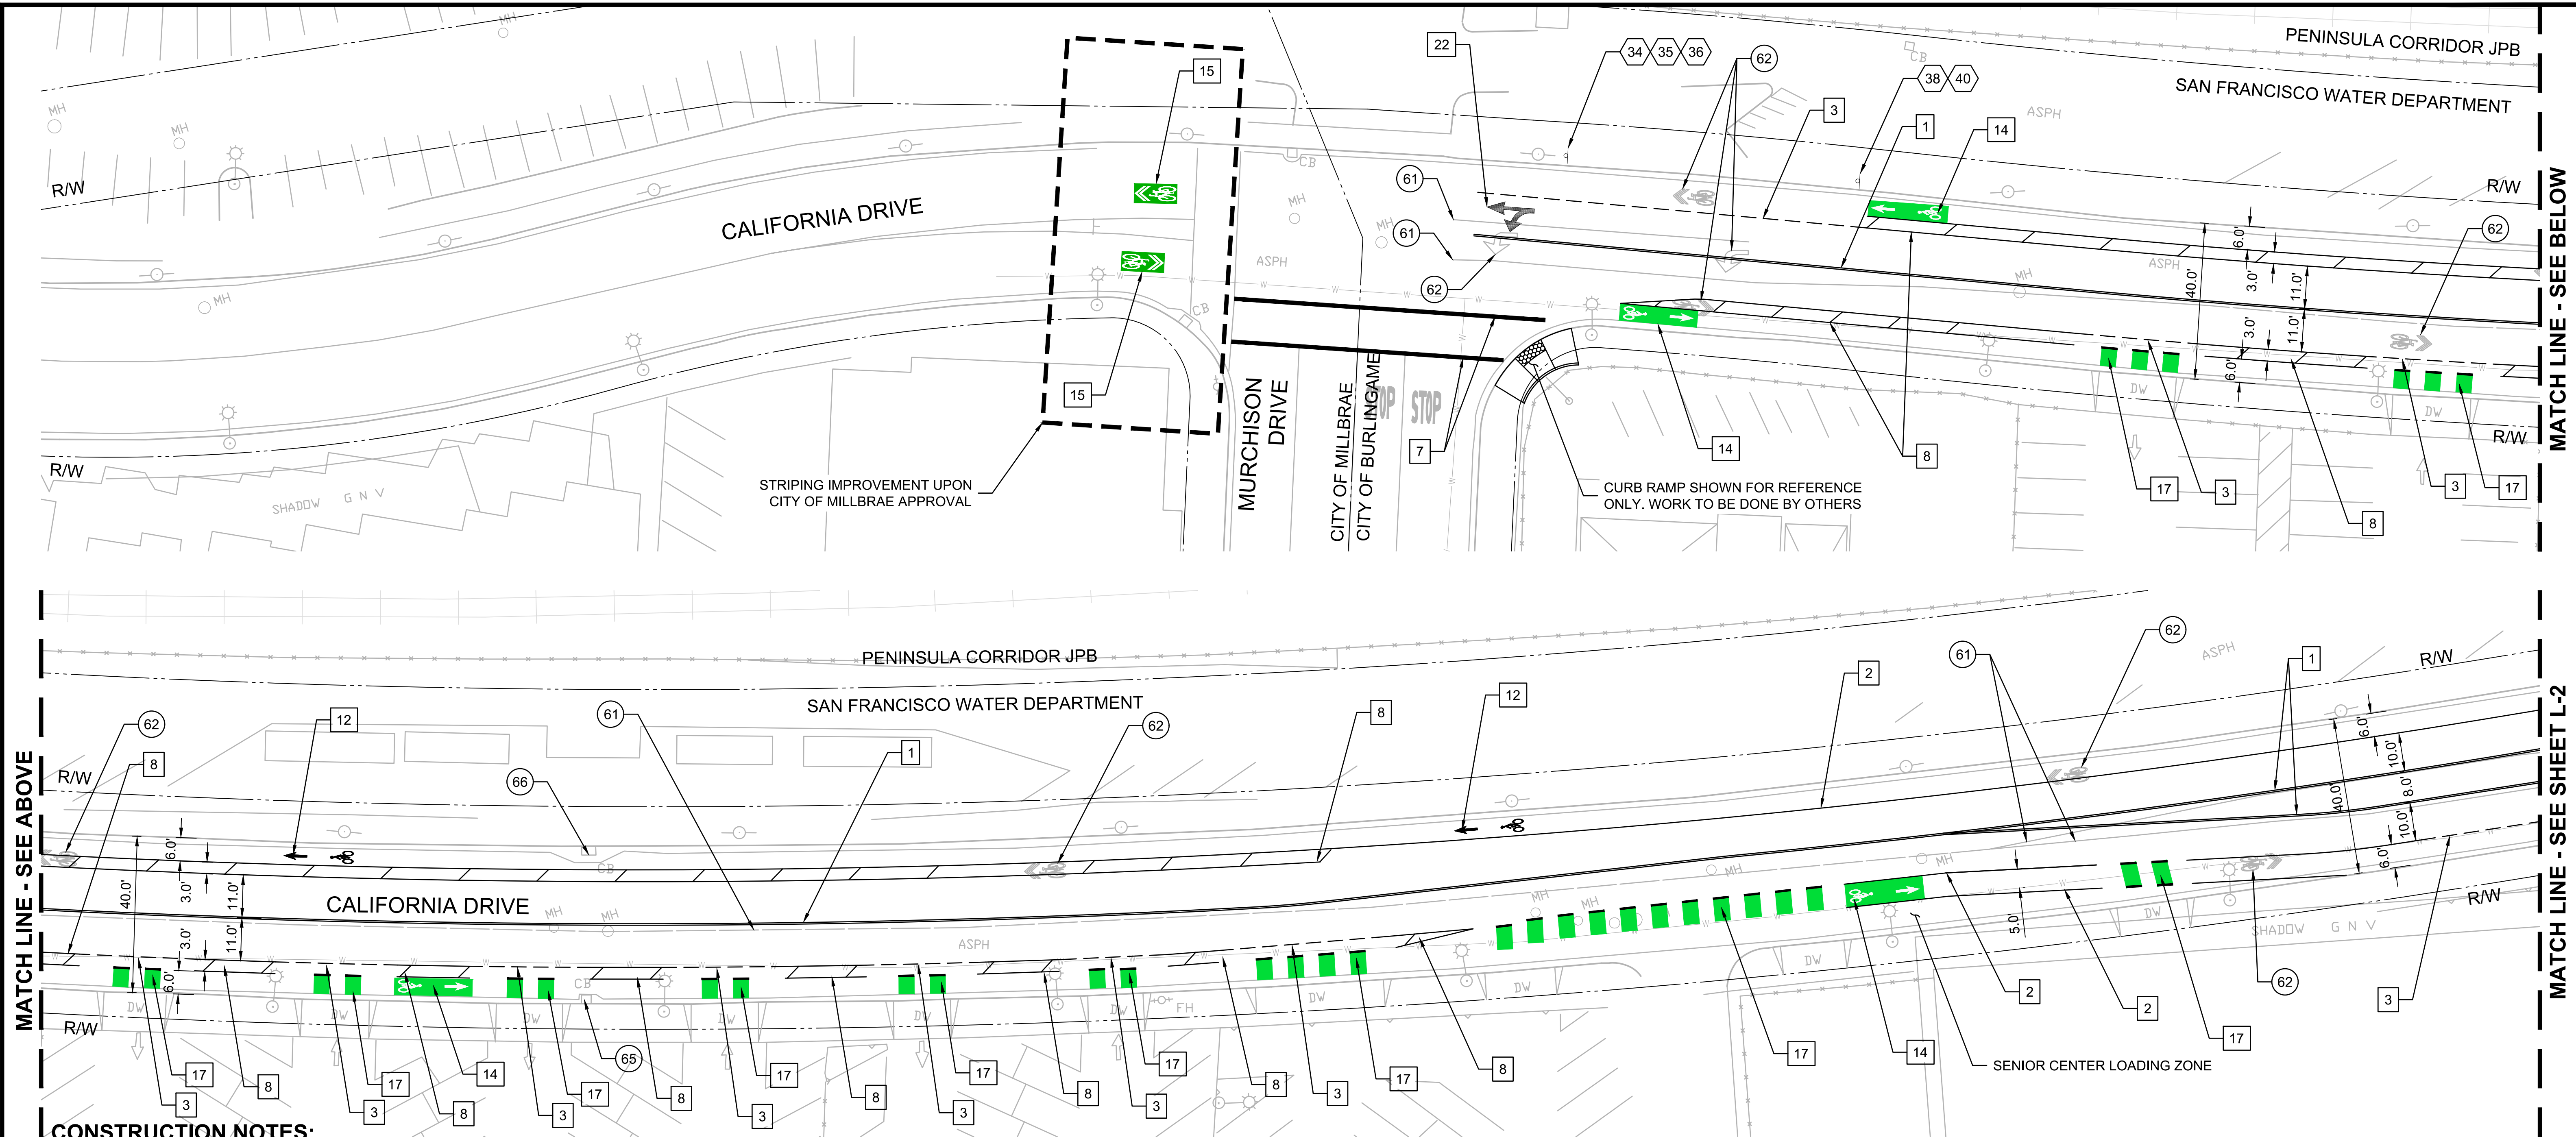

CONSTRUCTION NOTES:

STRIPING

1. INSTALL DOUBLE YELLOW CENTERLINE PER CALTRANS DETAIL 22, STD PLAN A20A
2. INSTALL BIKE LANE LINE PER CALTRANS DETAIL 39, STD PLAN A20D
3. INSTALL DASHED BIKE LANE LINE PER CALTRANS DETAIL 39A, STD PLAN A20D
4. INSTALL 4" WHITE STRIPE PER PER CALTRANS DETAIL 27B, STD PLAN A20B
5. INSTALL 4" WHITE STRIPE ROTATED 45° AT 5' SPACING OC
6. INSTALL 4" YELLOW STRIPE ROTATED 45° AT 5' SPACING OC
7. INSTALL 12" WHITE STRIPE
8. INSTALL BUFFERED BIKE LANE MARKING PER DETAIL 1, SHEET D-1
9. INSTALL CONTINENTAL STYLE CROSSWALK PER DETAIL 2, SHEET D-1
10. INSTALL TRANSVERSE STYLE CROSSWALK PER DETAIL 3, SHEET D-1
11. INSTALL YIELD LINE PAVEMENT MARKING PER CALTRANS STD PLAN A24E
12. INSTALL BICYCLE LANE PAVEMENT MARKING PER DETAIL 4, SHEET D-1
13. INSTALL BICYCLE BOULEVARD PAVEMENT MARKING PER DETAIL 5, SHEET D-1
14. INSTALL GREENBACKED BICYCLE LANE PAVEMENT MARKING PER DETAIL 6, SHEET D-1

15. INSTALL GREENBACKED SHARED ROADWAY BICYCLE MARKING PER DETAIL 7, SHEET D-1
16. INSTALL MODIFIED SHARED LANE MARKING PER DETAIL 8, SHEET D-1
17. INSTALL GREEN SKIP BOXES PER DETAIL 9, SHEET D-2
18. INSTALL "STOP" PAVEMENT PER CALTRANS STD PLAN A24D
19. INSTALL TYPE I ARROW PAVEMENT MARKING PER CALTRANS STD PLAN A24A
20. INSTALL TYPE IV (L) ARROW PAVEMENT MARKING PER CALTRANS STD PLAN A24A
21. INSTALL TYPE VI ARROW PAVEMENT MARKING PER CALTRANS STD PLAN A24A
22. INSTALL TYPE VII (L) ARROW PAVEMENT MARKING PER CALTRANS STD PLAN A24A
23. INSTALL TYPE VII (R) ARROW PAVEMENT MARKING PER CALTRANS STD PLAN A24A
24. INSTALL BIKE BOX PAVEMENT MARKINGS PER DETAIL 10, SHEET D-2
25. PAINT CURB RED PER DETAIL 11, SHEET D-2
26. INSTALL SHARED ROADWAY BICYCLE MARKING PER CALTRANS STD PLAN A24C
27. INSTALL WHITE BUFFER STRIPING PER DETAIL 15, SHEET D-2
28. INSTALL 8" WHITE STRIPE PER PER CALTRANS DETAIL 38, STD PLAN A20D

29. INSTALL DASHED LANE LINE PER CALTRANS DETAIL 8, STD PLAN A20A
30. INSTALL "DOOR ZONE" PAVEMENT MARKING PER DETAIL 16, SHEET D-2
31. INSTALL R1-1 (30 X 30) STOP SIGN PER CALIFORNIA MUTCD
32. INSTALL R10-6A (24 X 30) "STOP HERE ON RED" SIGN PER CALIFORNIA MUTCD
33. INSTALL R10-11 (24 X 30) NO TURN ON RED SIGN PER CALIFORNIA MUTCD
34. INSTALL D11-1 (24 X 30) BIKE ROUTE SIGN PER CALIFORNIA MUTCD
35. INSTALL M4-1 (24 X 12) "ALTERNATE" SIGN PLAQUE PER CALIFORNIA MUTCD
36. INSTALL M6-1 (R) (21 X 15) ARROW SIGN PLAQUE PER CALIFORNIA MUTCD
37. INSTALL M6-1 (L) (21 X 15) ARROW SIGN PLAQUE PER CALIFORNIA MUTCD
38. INSTALL R81(CA) (24 X 18) BIKE LANE SIGN PER CALIFORNIA MUTCD
39. INSTALL R4-11 (30 X 30) "BICYCLES MAY USE FULL LANE" SIGN PER CALIFORNIA MUTCD
40. INSTALL R-3-17 BP (24 X 8) "ENDS" SIGN PER CALIFORNIA MUTCD

DEMO/CIVIL

61. REMOVE (E) STRIPING
62. REMOVE (E) PAVEMENT MARKING
63. REMOVE (E) SIGN AND POST
64. REMOVE (E) SIGN FROM (E) POST
65. REPLACE (E) CATCH BASIN GRATE WITH BICYCLE FRIENDLY GRATE PER DETAIL 13, SHEET D-2
66. CONSTRUCT BICYCLE FRIENDLY GRATE PER DETAIL 14, SHEET D-2

DESIGNED:	CV	REVISIONS
REVIEWED:	PK	NO DATE ITEM
DRAWN:	JP	
2016-089	04/25/2018	
PROJECT NO.	DATE	
SCALE	FILE	



100 Webster Street, Suite 300
Oakland, California 94607
p:510.540.5008




CALIFORNIA DRIVE
COMPLETE STREETS PROJECT
Burlingame, CA

LAYOUT

L-1

SHEET NO. 3 OF 11

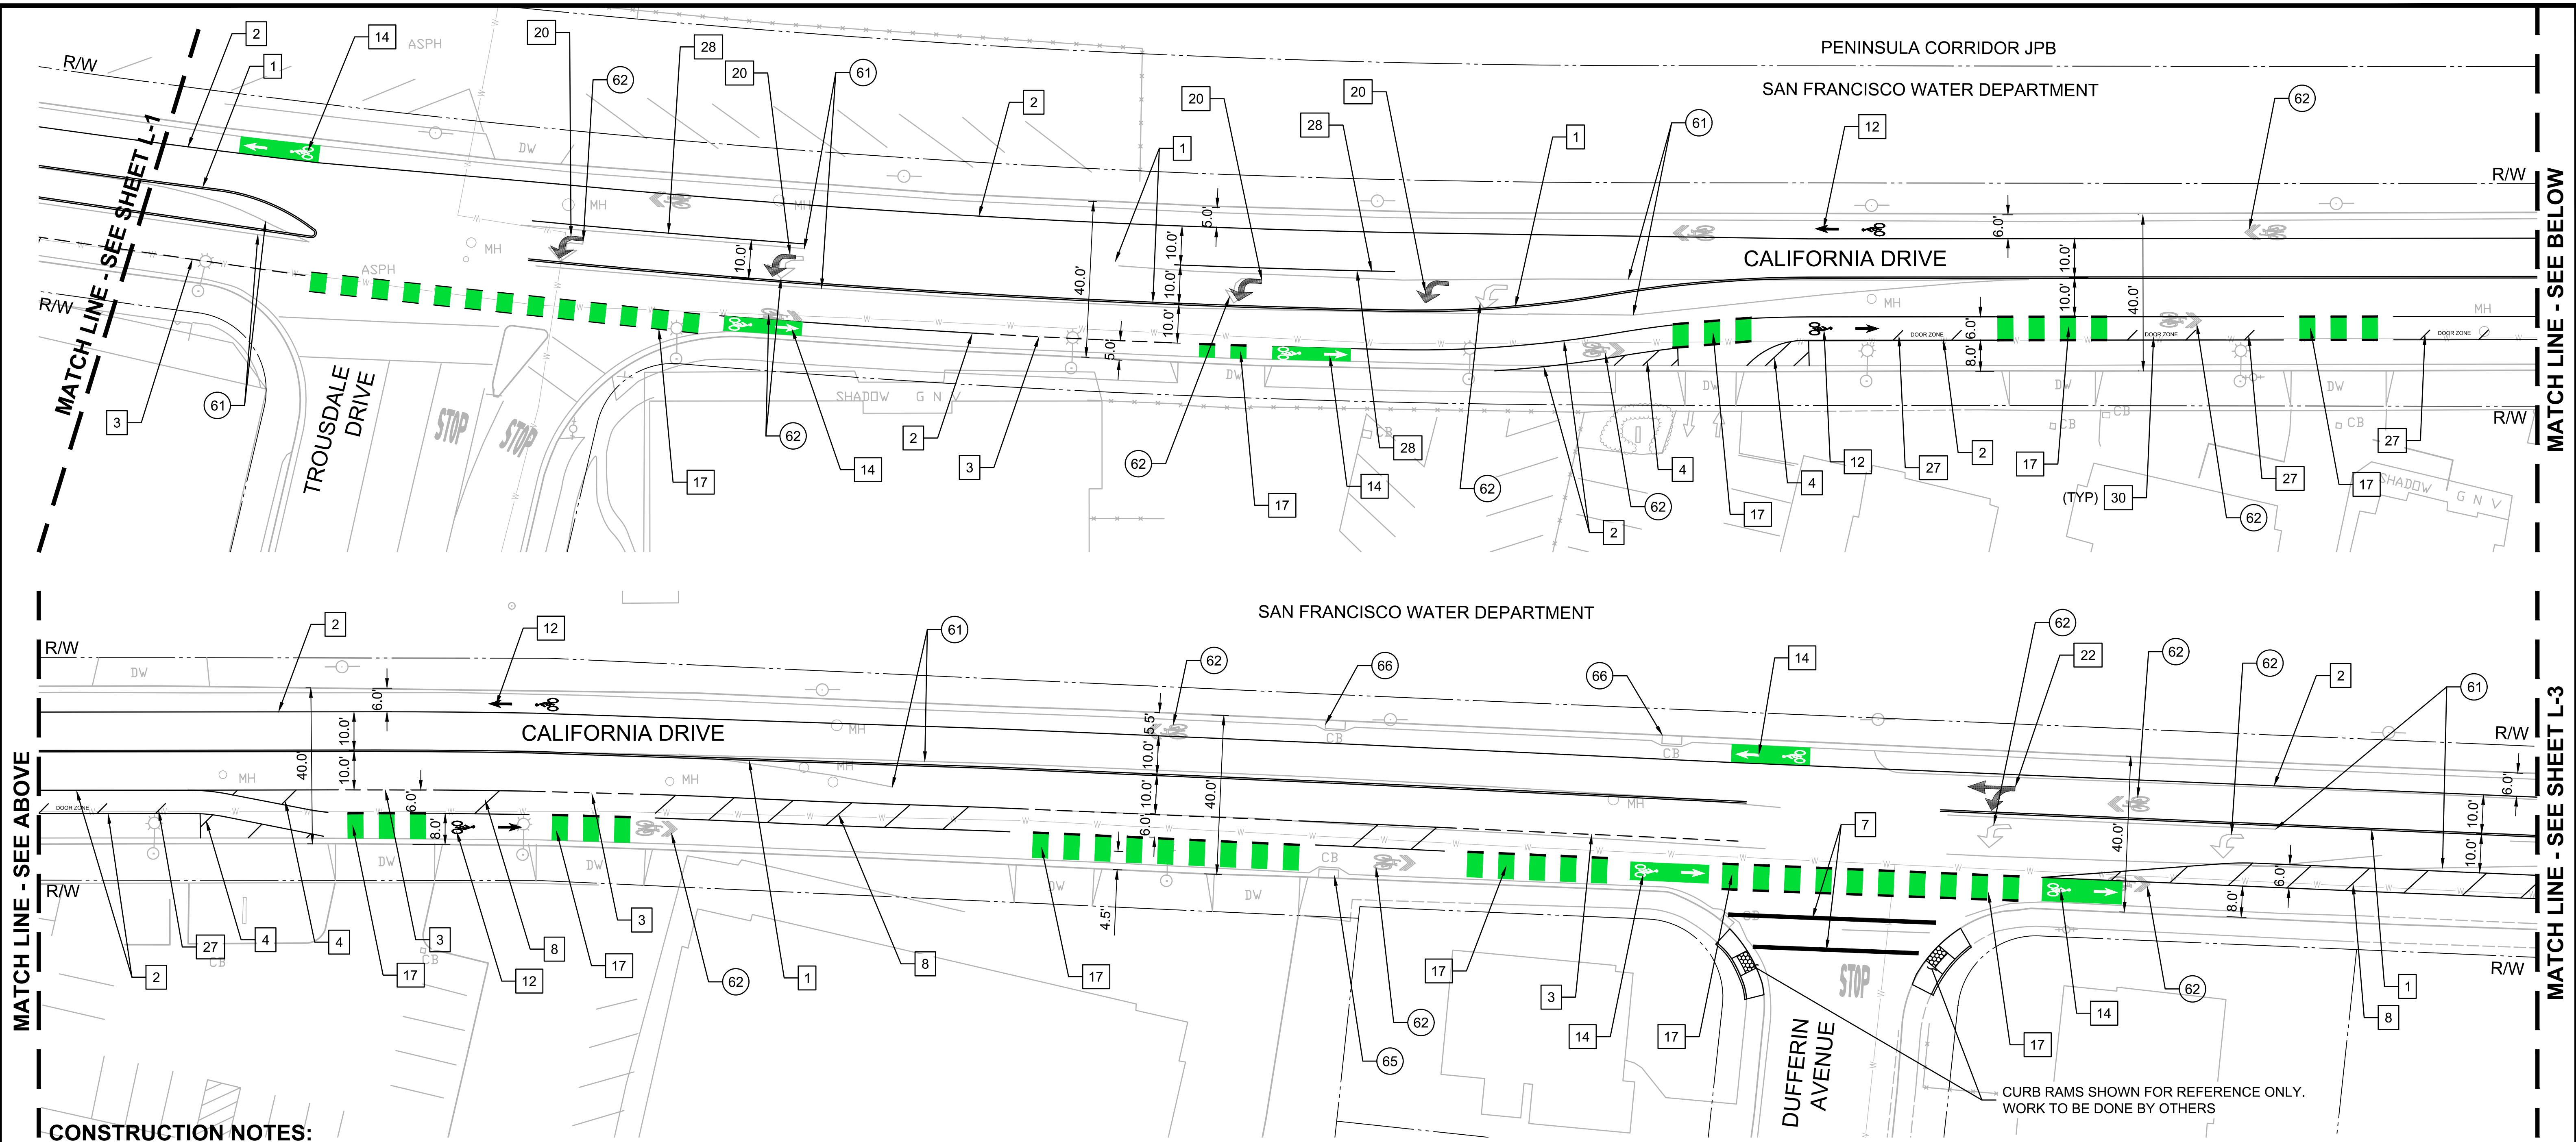

MATCH LINE - SEE ABOVE

MATCH LINE - SEE SHEET L-3

CONSTRUCTION NOTES:

- STRIPING**
- 1. INSTALL DOUBLE YELLOW CENTERLINE PER CALTRANS DETAIL 22, STD PLAN A20A
 - 2. INSTALL BIKE LANE LINE PER CALTRANS DETAIL 39, STD PLAN A20D
 - 3. INSTALL DASHED BIKE LANE LINE PER CALTRANS DETAIL 39A, STD PLAN A20D
 - 4. INSTALL 4" WHITE STRIPE PER PER CALTRANS DETAIL 27B, STD PLAN A20B
 - 5. INSTALL 4" WHITE STRIPE ROTATED 45° AT 5' SPACING OC
 - 6. INSTALL 4" YELLOW STRIPE ROTATED 45° AT 5' SPACING OC
 - 7. INSTALL 12" WHITE STRIPE
 - 8. INSTALL BUFFERED BIKE LANE MARKING PER DETAIL 1, SHEET D-1
 - 9. INSTALL CONTINENTAL STYLE CROSSWALK PER DETAIL 2, SHEET D-1
 - 10. INSTALL TRANSVERSE STYLE CROSSWALK PER DETAIL 3, SHEET D-1
 - 11. INSTALL YIELD LINE PAVEMENT MARKING PER CALTRANS STD PLAN A24E
 - 12. INSTALL BICYCLE LANE PAVEMENT MARKING PER DETAIL 4, SHEET D-1
 - 13. INSTALL BICYCLE BOULEVARD PAVEMENT MARKING PER DETAIL 5, SHEET D-1
 - 14. INSTALL GREENBACKED BICYCLE LANE PAVEMENT MARKING PER DETAIL 6, SHEET D-1

- 15. INSTALL GREENBACKED SHARED ROADWAY BICYCLE MARKING PER DETAIL 7, SHEET D-1
- 16. INSTALL MODIFIED SHARED LANE MARKING PER DETAIL 8, SHEET D-1
- 17. INSTALL GREEN SKIP BOXES PER DETAIL 9, SHEET D-2
- 18. INSTALL "STOP" PAVEMENT PER CALTRANS STD PLAN A24D
- 19. INSTALL TYPE I ARROW PAVEMENT MARKING PER CALTRANS STD PLAN A24A
- 20. INSTALL TYPE IV (L) ARROW PAVEMENT MARKING PER CALTRANS STD PLAN A24A
- 21. INSTALL TYPE VI ARROW PAVEMENT MARKING PER CALTRANS STD PLAN A24A
- 22. INSTALL TYPE VII (L) ARROW PAVEMENT MARKING PER CALTRANS STD PLAN A24A
- 23. INSTALL TYPE VII (R) ARROW PAVEMENT MARKING PER CALTRANS STD PLAN A24A
- 24. INSTALL BIKE BOX PAVEMENT MARKINGS PER DETAIL 10, SHEET D-2
- 25. PAINT CURB RED PER DETAIL 11, SHEET D-2
- 26. INSTALL SHARED ROADWAY BICYCLE MARKING PER CALTRANS STD PLAN A24C
- 27. INSTALL WHITE BUFFER STRIPING PER DETAIL 15, SHEET D-2
- 28. INSTALL 8" WHITE STRIPE PER PER CALTRANS DETAIL 38, STD PLAN A20D

- 29. INSTALL DASHED LANE LINE PER CALTRANS DETAIL 8, STD PLAN A20A
 - 30. INSTALL "DOOR ZONE" PAVEMENT MARKING PER DETAIL 16, SHEET D-2
- SIGNAGE**
- 31. INSTALL R1-1 (30 X 30) STOP SIGN PER CALIFORNIA MUTCD
 - 32. INSTALL R10-6A (24 X 30) "STOP HERE ON RED" SIGN PER CALIFORNIA MUTCD
 - 33. INSTALL R10-11 (24 X 30) NO TURN ON RED SIGN PER CALIFORNIA MUTCD
 - 34. INSTALL D11-1 (24 X 30) BIKE ROUTE SIGN PER CALIFORNIA MUTCD
 - 35. INSTALL M4-1 (24 X 12) "ALTERNATE" SIGN PLAQUE PER CALIFORNIA MUTCD
 - 36. INSTALL M6-1 (R) (21 X 15) ARROW SIGN PLAQUE PER CALIFORNIA MUTCD
 - 37. INSTALL M6-1 (L) (21 X 15) ARROW SIGN PLAQUE PER CALIFORNIA MUTCD
 - 38. INSTALL R81(CA) (24 X 18) BIKE LANE SIGN PER CALIFORNIA MUTCD
 - 39. INSTALL R4-11 (30 X 30) "BICYCLES MAY USE FULL LANE" SIGN PER CALIFORNIA MUTCD
 - 40. INSTALL R-3-17 BP (24 X 8) "ENDS" SIGN PER CALIFORNIA MUTCD

- DEMO/CIVIL**
- 61. REMOVE (E) STRIPING
 - 62. REMOVE (E) PAVEMENT MARKING
 - 63. REMOVE (E) SIGN AND POST
 - 64. REMOVE (E) SIGN FROM (E) POST
 - 65. REPLACE (E) CATCH BASIN GRATE WITH BICYCLE FRIENDLY GRATE PER DETAIL 13, SHEET D-2
 - 66. CONSTRUCT BICYCLE FRIENDLY GRATE PER DETAIL 14, SHEET D-2

CURB RAMS SHOWN FOR REFERENCE ONLY.
WORK TO BE DONE BY OTHERS

DESIGNED:	CV	REVISIONS
REVIEWED:	PK	NO DATE ITEM
DRAWN:	JP	
2016-089	04/25/2018	
PROJECT NO.	DATE	
SCALE	FILE	



100 Webster Street, Suite 300
Oakland, California 94607
p:510.540.5008





CALIFORNIA DRIVE
COMPLETE STREETS PROJECT
Burlingame, CA

LAYOUT

L-2

SHEET NO. 4 OF 11

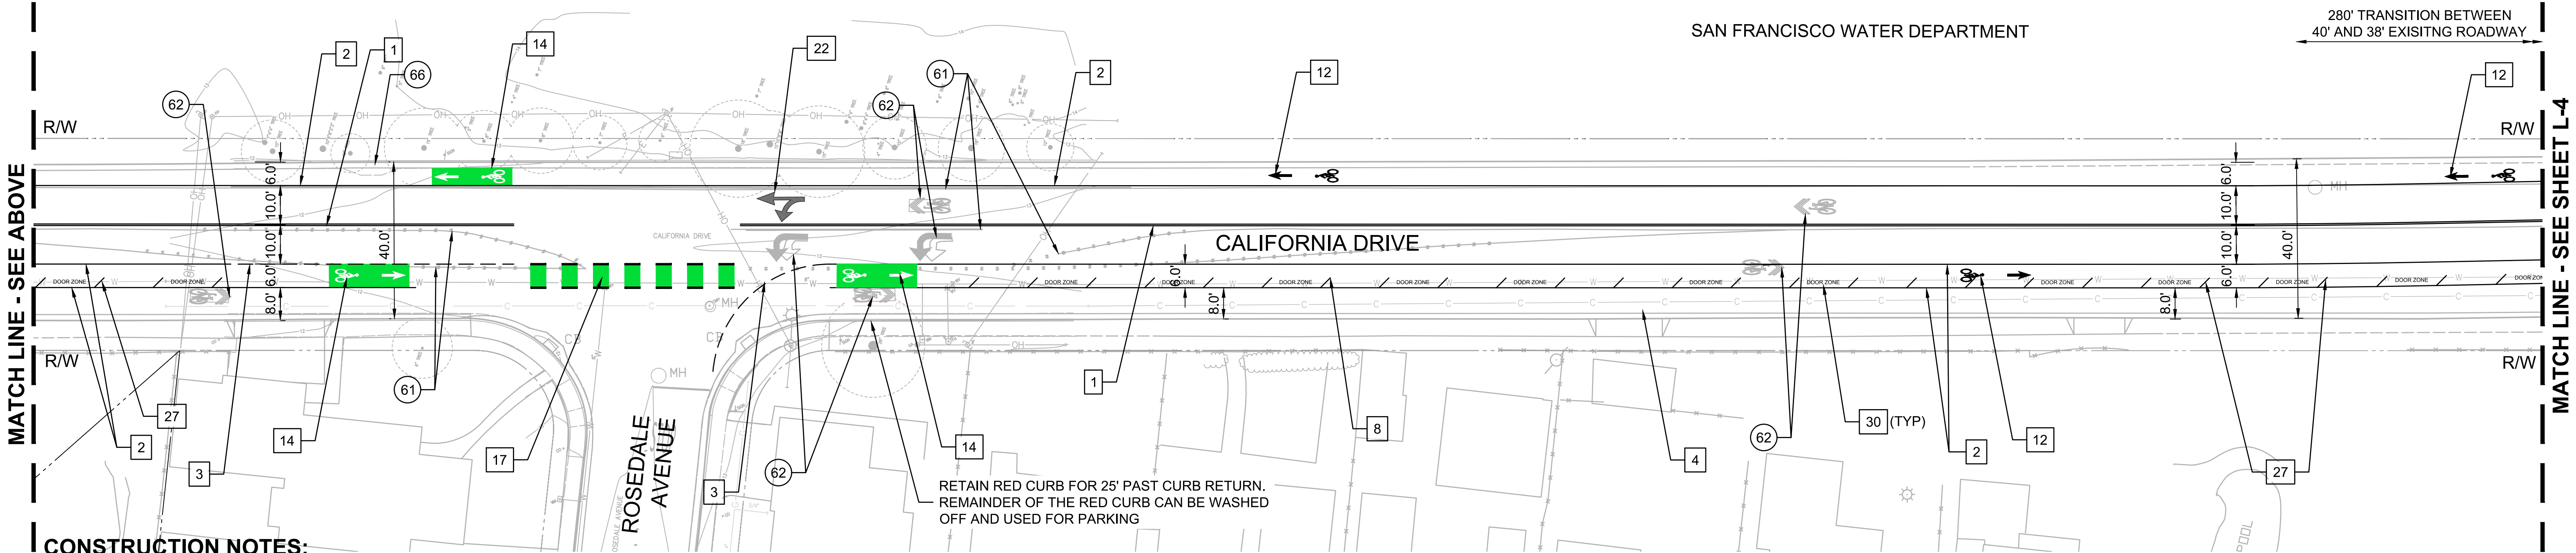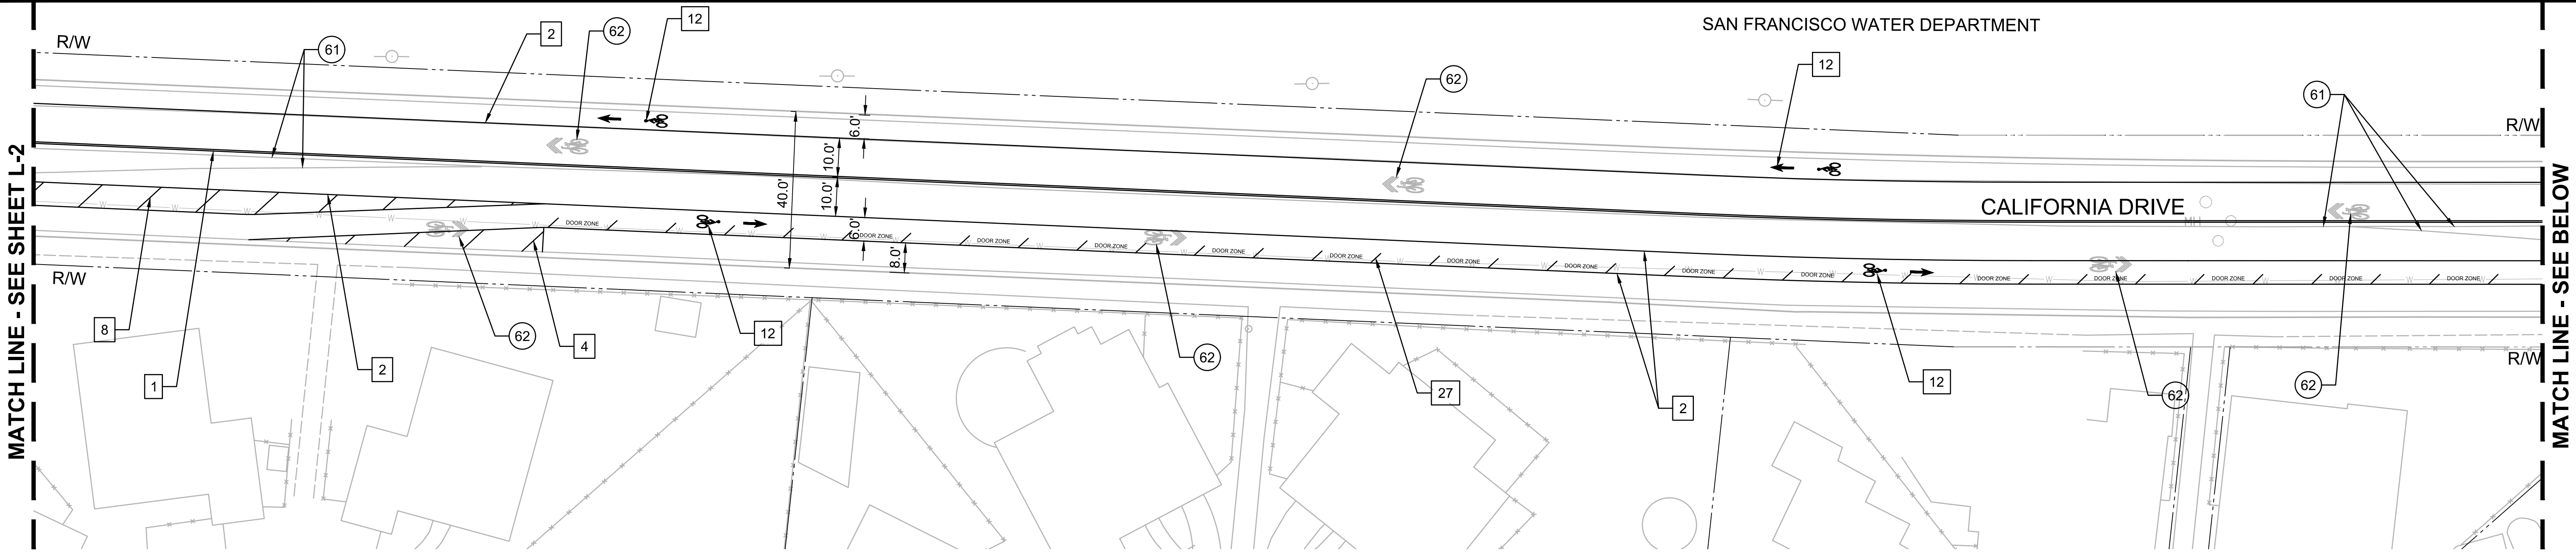

CONSTRUCTION NOTES:

STRIPING

1. INSTALL DOUBLE YELLOW CENTERLINE PER CALTRANS DETAIL 22, STD PLAN A20A
2. INSTALL BIKE LANE LINE PER CALTRANS DETAIL 39, STD PLAN A20D
3. INSTALL DASHED BIKE LANE LINE PER CALTRANS DETAIL 39A, STD PLAN A20D
4. INSTALL 4" WHITE STRIPE PER PER CALTRANS DETAIL 27B, STD PLAN A20B
5. INSTALL 4" WHITE STRIPE ROTATED 45° AT 5' SPACING OC
6. INSTALL 4" YELLOW STRIPE ROTATED 45° AT 5' SPACING OC
7. INSTALL 12" WHITE STRIPE
8. INSTALL BUFFERED BIKE LANE MARKING PER DETAIL 1, SHEET D-1
9. INSTALL CONTINENTAL STYLE CROSSWALK PER DETAIL 2, SHEET D-1
10. INSTALL TRANSVERSE STYLE CROSSWALK PER DETAIL 3, SHEET D-1
11. INSTALL YIELD LINE PAVEMENT MARKING PER CALTRANS STD PLAN A24E
12. INSTALL BICYCLE LANE PAVEMENT MARKING PER DETAIL 4, SHEET D-1
13. INSTALL BICYCLE BOULEVARD PAVEMENT MARKING PER DETAIL 5, SHEET D-1
14. INSTALL GREENBACKED BICYCLE LANE PAVEMENT MARKING PER DETAIL 6, SHEET D-1

15. INSTALL GREENBACKED SHARED ROADWAY BICYCLE MARKING PER DETAIL 7, SHEET D-1
16. INSTALL MODIFIED SHARED LANE MARKING PER DETAIL 8, SHEET D-1
17. INSTALL GREEN SKIP BOXES PER DETAIL 9, SHEET D-2
18. INSTALL "STOP" PAVEMENT PER CALTRANS STD PLAN A24D
19. INSTALL TYPE I ARROW PAVEMENT MARKING PER CALTRANS STD PLAN A24A
20. INSTALL TYPE IV (L) ARROW PAVEMENT MARKING PER CALTRANS STD PLAN A24A
21. INSTALL TYPE VI ARROW PAVEMENT MARKING PER CALTRANS STD PLAN A24A
22. INSTALL TYPE VII (L) ARROW PAVEMENT MARKING PER CALTRANS STD PLAN A24A
23. INSTALL TYPE VII (R) ARROW PAVEMENT MARKING PER CALTRANS STD PLAN A24A
24. INSTALL BIKE BOX PAVEMENT MARKINGS PER DETAIL 10, SHEET D-2
25. PAINT CURB RED PER DETAIL 11, SHEET D-2
26. INSTALL SHARED ROADWAY BICYCLE MARKING PER CALTRANS STD PLAN A24C
27. INSTALL WHITE BUFFER STRIPING PER DETAIL 15, SHEET D-2
28. INSTALL 8" WHITE STRIPE PER PER CALTRANS DETAIL 38, STD PLAN A20D

29. INSTALL DASHED LANE LINE PER CALTRANS DETAIL 8, STD PLAN A20A
 30. INSTALL "DOOR ZONE" PAVEMENT MARKING PER DETAIL 16, SHEET D-2
- SIGNAGE
31. INSTALL R1-1 (30 X 30) STOP SIGN PER CALIFORNIA MUTCD
 32. INSTALL R10-6A (24 X 30) "STOP HERE ON RED" SIGN PER CALIFORNIA MUTCD
 33. INSTALL R10-11 (24 X 30) NO TURN ON RED SIGN PER CALIFORNIA MUTCD
 34. INSTALL D11-1 (24 X 30) BIKE ROUTE SIGN PER CALIFORNIA MUTCD
 35. INSTALL M4-1 (24 X 12) "ALTERNATE" SIGN PLAQUE PER CALIFORNIA MUTCD
 36. INSTALL M6-1 (R) (21 X 15) ARROW SIGN PLAQUE PER CALIFORNIA MUTCD
 37. INSTALL M6-1 (L) (21 X 15) ARROW SIGN PLAQUE PER CALIFORNIA MUTCD
 38. INSTALL R81(CA) (24 X 18) BIKE LANE SIGN PER CALIFORNIA MUTCD
 39. INSTALL R4-11 (30 X 30) "BICYCLES MAY USE FULL LANE" SIGN PER CALIFORNIA MUTCD
 40. INSTALL R-3-17 BP (24 X 8) "ENDS" SIGN PER CALIFORNIA MUTCD

DEMO/CIVIL

61. REMOVE (E) STRIPING
62. REMOVE (E) PAVEMENT MARKING
63. REMOVE (E) SIGN AND POST
64. REMOVE (E) SIGN FROM (E) POST
65. REPLACE (E) CATCH BASIN GRATE WITH BICYCLE FRIENDLY GRATE PER DETAIL 13, SHEET D-2
66. CONSTRUCT BICYCLE FRIENDLY GRATE PER DETAIL 14, SHEET D-2

DESIGNED:	CV	REVISIONS
REVIEWED:	PK	NO DATE ITEM
DRAWN:	JP	
2016-089	04/25/2018	
PROJECT NO.	DATE	
SCALE	FILE	



100 Webster Street, Suite 300
Oakland, California 94607
p:510.540.5008




CALIFORNIA DRIVE
COMPLETE STREETS PROJECT
Burlingame, CA

LAYOUT

L-3

SHEET NO. 5 OF 11

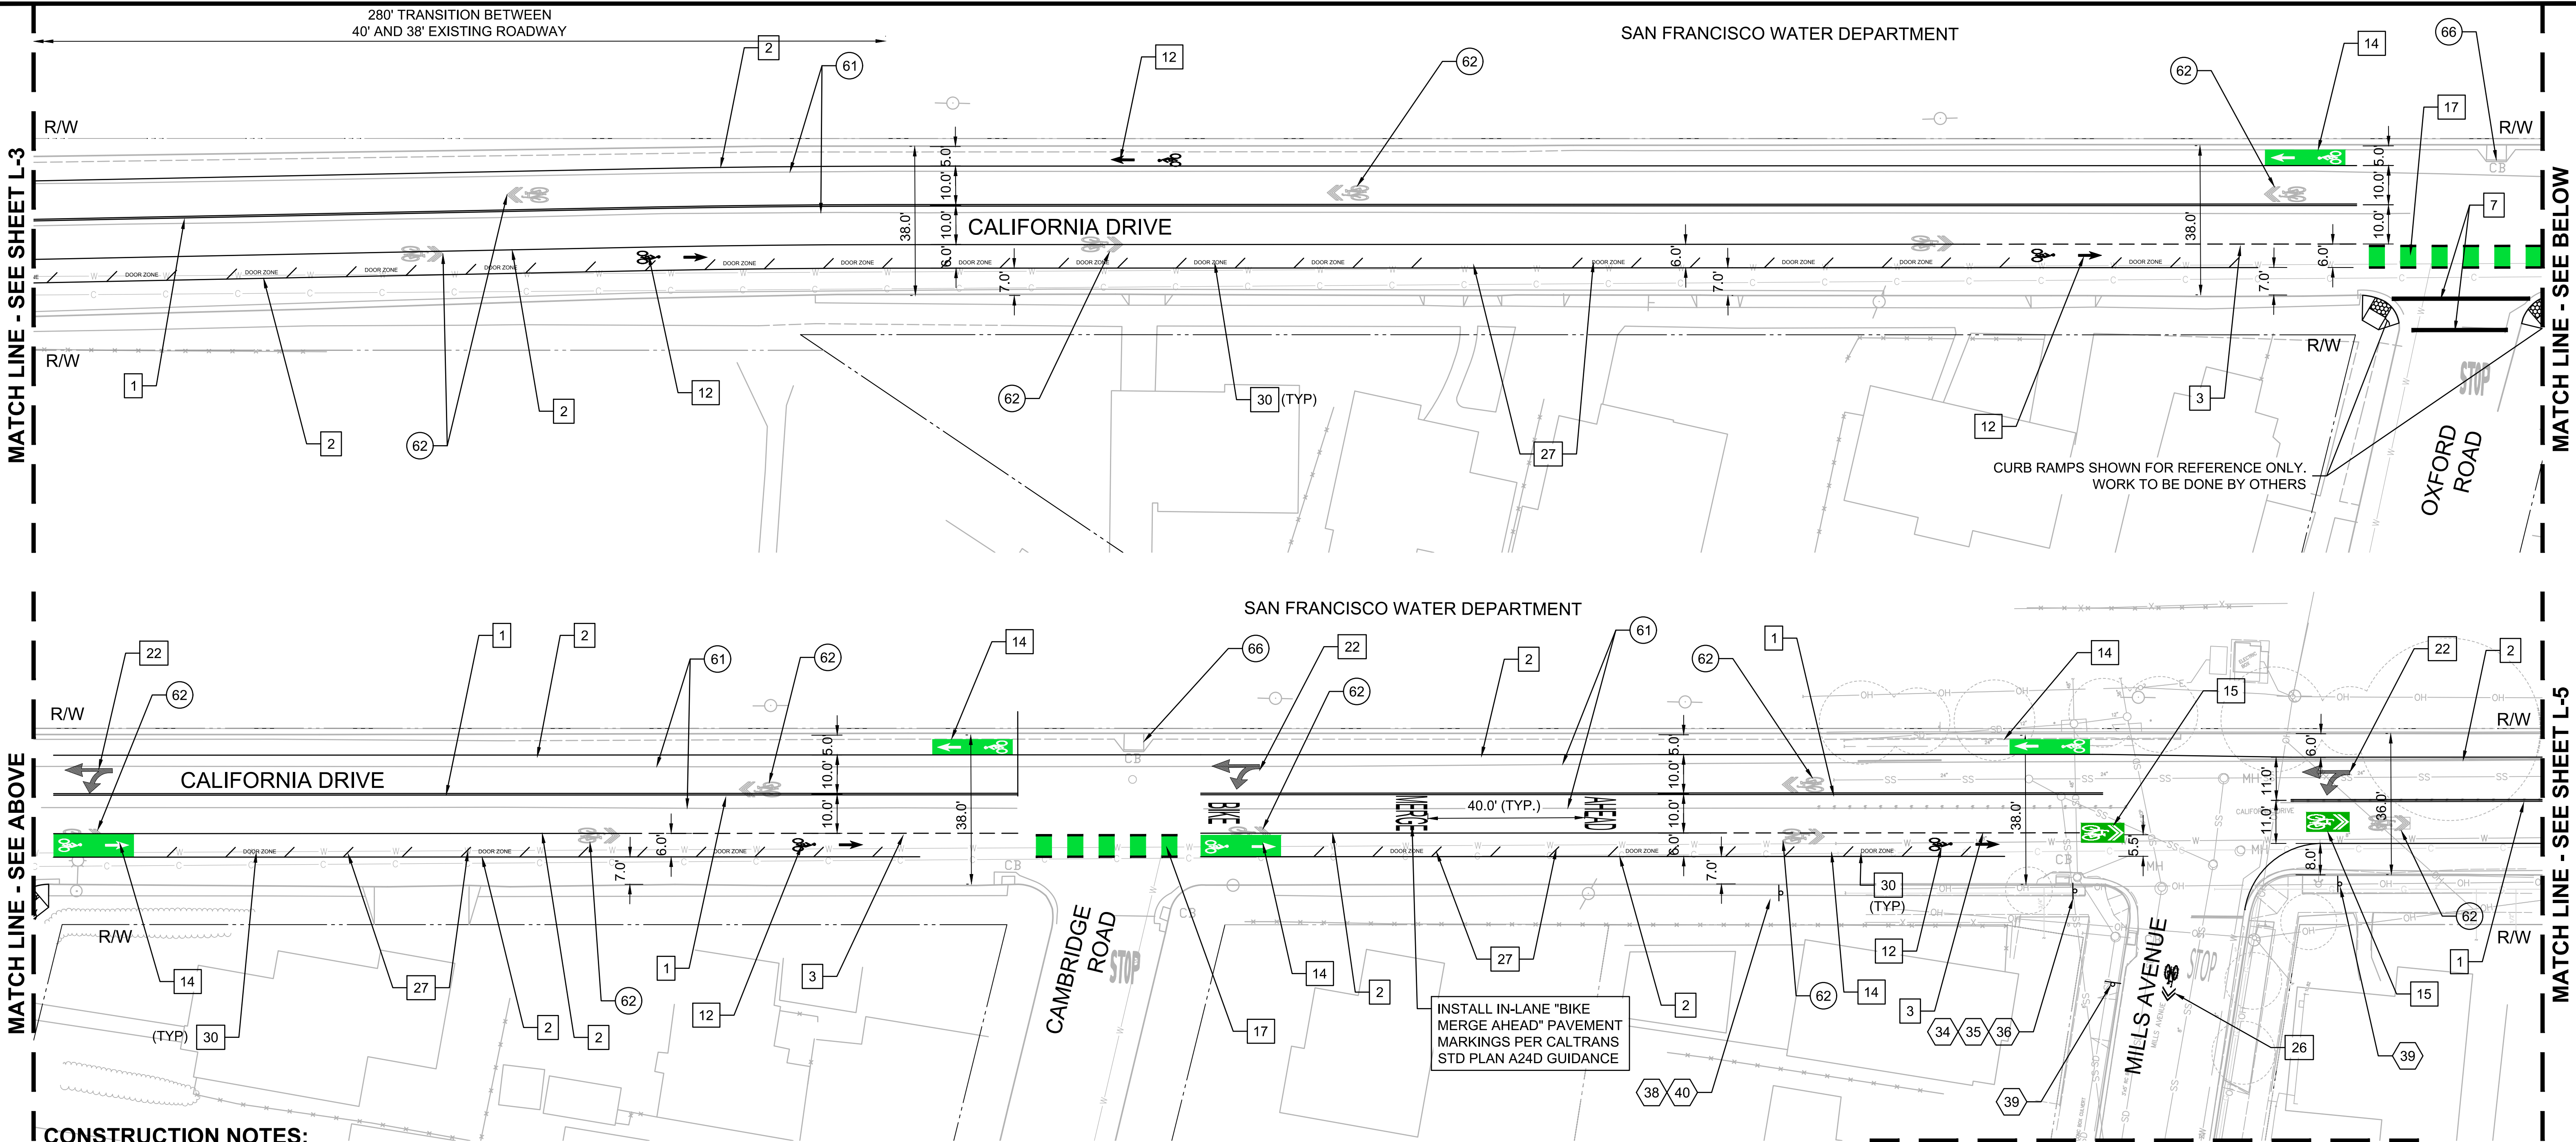

CONSTRUCTION NOTES:

- STRIPING**
1. INSTALL DOUBLE YELLOW CENTERLINE PER CALTRANS DETAIL 22, STD PLAN A20A
2. INSTALL BIKE LANE LINE PER CALTRANS DETAIL 39, STD PLAN A20D
3. INSTALL DASHED BIKE LANE LINE PER CALTRANS DETAIL 39A, STD PLAN A20D
4. INSTALL 4" WHITE STRIPE PER PER CALTRANS DETAIL 27B, STD PLAN A20B
5. INSTALL 4" WHITE STRIPE ROTATED 45° AT 5' SPACING OC
6. INSTALL 4" YELLOW STRIPE ROTATED 45° AT 5' SPACING OC
7. INSTALL 12" WHITE STRIPE
8. INSTALL BUFFERED BIKE LANE MARKING PER DETAIL 1, SHEET D-1
9. INSTALL CONTINENTAL STYLE CROSSWALK PER DETAIL 2, SHEET D-1
10. INSTALL TRANSVERSE STYLE CROSSWALK PER DETAIL 3, SHEET D-1
11. INSTALL YIELD LINE PAVEMENT MARKING PER CALTRANS STD PLAN A24E
12. INSTALL BICYCLE LANE PAVEMENT MARKING PER DETAIL 4, SHEET D-1
13. INSTALL BICYCLE BOULEVARD PAVEMENT MARKING PER DETAIL 5, SHEET D-1
14. INSTALL GREENBACKED BICYCLE LANE PAVEMENT MARKING PER DETAIL 6, SHEET D-1
15. INSTALL GREENBACKED SHARED ROADWAY BICYCLE MARKING PER DETAIL 7, SHEET D-1
16. INSTALL MODIFIED SHARED LANE MARKING PER DETAIL 8, SHEET D-1
17. INSTALL GREEN SKIP BOXES PER DETAIL 9, SHEET D-2
18. INSTALL "STOP" PAVEMENT PER CALTRANS STD PLAN A24D
19. INSTALL TYPE I ARROW PAVEMENT MARKING PER CALTRANS STD PLAN A24A
20. INSTALL TYPE IV (L) ARROW PAVEMENT MARKING PER CALTRANS STD PLAN A24A
21. INSTALL TYPE VI ARROW PAVEMENT MARKING PER CALTRANS STD PLAN A24A
22. INSTALL TYPE VII (L) ARROW PAVEMENT MARKING PER CALTRANS STD PLAN A24A
23. INSTALL TYPE VII (R) ARROW PAVEMENT MARKING PER CALTRANS STD PLAN A24A
24. INSTALL BIKE BOX PAVEMENT MARKINGS PER DETAIL 10, SHEET D-2
25. PAINT CURB RED PER DETAIL 11, SHEET D-2
26. INSTALL SHARED ROADWAY BICYCLE MARKING PER CALTRANS STD PLAN A24C
27. INSTALL WHITE BUFFER STRIPING PER DETAIL 15, SHEET D-2
28. INSTALL 8" WHITE STRIPE PER PER CALTRANS DETAIL 38, STD PLAN A20D
29. INSTALL DASHED LANE LINE PER CALTRANS DETAIL 8, STD PLAN A20A
30. INSTALL "DOOR ZONE" PAVEMENT MARKING PER DETAIL 16, SHEET D-2
- SIGNAGE**
31. INSTALL R1-1 (30 X 30) STOP SIGN PER CALIFORNIA MUTCD
32. INSTALL R10-6A (24 X 30) "STOP HERE ON RED" SIGN PER CALIFORNIA MUTCD
33. INSTALL R10-11 (24 X 30) NO TURN ON RED SIGN PER CALIFORNIA MUTCD
34. INSTALL D11-1 (24 X 30) BIKE ROUTE SIGN PER CALIFORNIA MUTCD
35. INSTALL M4-1 (24 X 12) "ALTERNATE" SIGN PLAQUE PER CALIFORNIA MUTCD
36. INSTALL M6-1 (R) (21 X 15) ARROW SIGN PLAQUE PER CALIFORNIA MUTCD
37. INSTALL M6-1 (L) (21 X 15) ARROW SIGN PLAQUE PER CALIFORNIA MUTCD
38. INSTALL R81(CA) (24 X 18) BIKE LANE SIGN PER CALIFORNIA MUTCD
39. INSTALL R4-11 (30 X 30) "BICYCLES MAY USE FULL LANE" SIGN PER CALIFORNIA MUTCD
40. INSTALL R-3-17 BP (24 X 8) "ENDS" SIGN PER CALIFORNIA MUTCD

- DEMO/CIVIL**
61. REMOVE (E) STRIPING
62. REMOVE (E) PAVEMENT MARKING
63. REMOVE (E) SIGN AND POST
64. REMOVE (E) SIGN FROM (E) POST
65. REPLACE (E) CATCH BASIN GRATE WITH BICYCLE FRIENDLY GRATE PER DETAIL 13, SHEET D-2
66. CONSTRUCT BICYCLE FRIENDLY GRATE PER DETAIL 14, SHEET D-2

MATCH LINE - SEE SHEET L-7

DESIGNED:	CV	REVISIONS
REVIEWED:	PK	NO DATE ITEM
DRAWN:	JP	
2016-089	04/25/2018	
PROJECT NO.	DATE	
SCALE	FILE	



100 Webster Street, Suite 300
Oakland, California 94607
p:510.540.5008





CALIFORNIA DRIVE
COMPLETE STREETS PROJECT

Burlingame, CA

LAYOUT

L-4

SHEET NO. 6 OF 11

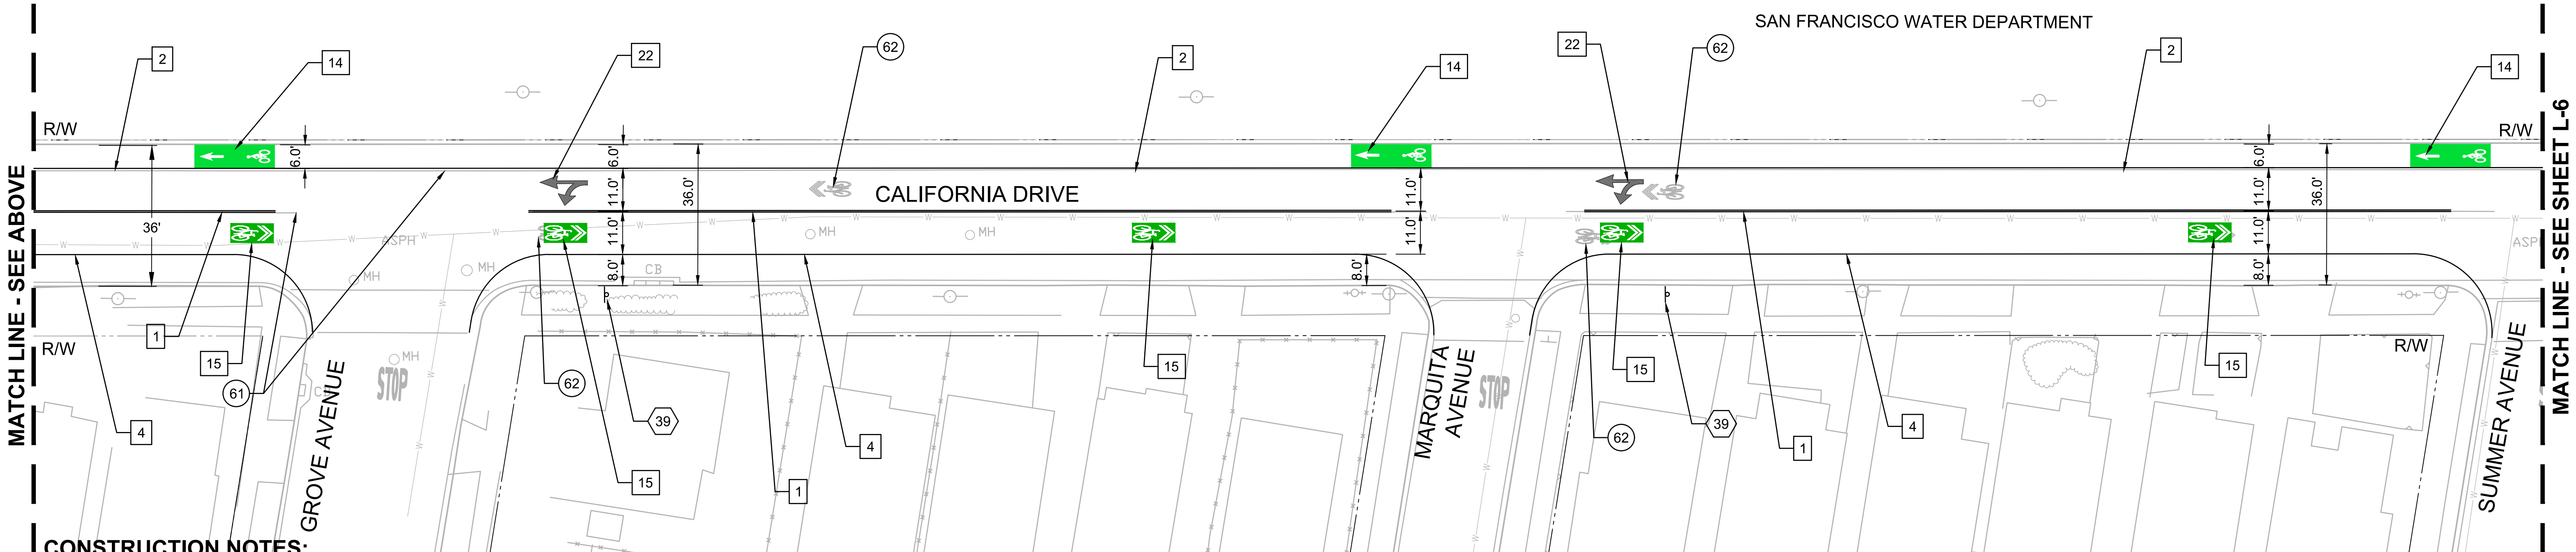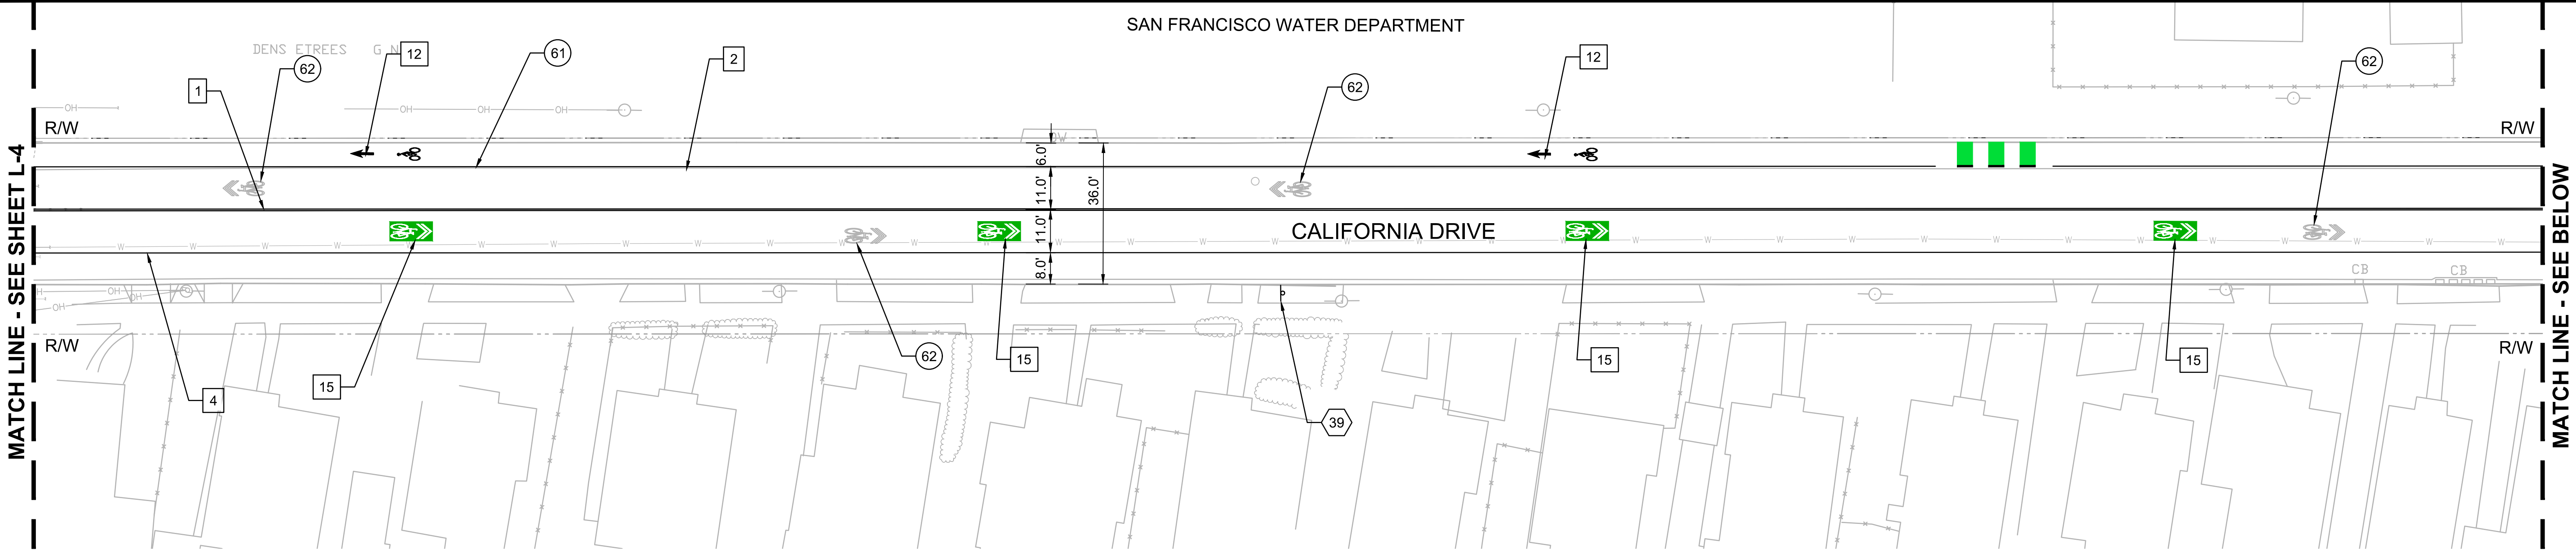


CONSTRUCTION NOTES:

- STRIPING**

 - 1. INSTALL DOUBLE YELLOW CENTERLINE PER CALTRANS DETAIL 22, STD PLAN A20A
 - 2. INSTALL BIKE LANE LINE PER CALTRANS DETAIL 39, STD PLAN A20D
 - 3. INSTALL DASHED BIKE LANE LINE PER CALTRANS DETAIL 39A, STD PLAN A20D
 - 4. INSTALL 4" WHITE STRIPE PER PER CALTRANS DETAIL 27B, STD PLAN A20B
 - 5. INSTALL 4" WHITE STRIPE ROTATED 45° AT 5' SPACING OC
 - 6. INSTALL 4" YELLOW STRIPE ROTATED 45° AT 5' SPACING OC
 - 7. INSTALL 12" WHITE STRIPE
 - 8. INSTALL BUFFERED BIKE LANE MARKING PER DETAIL 1, SHEET D-1
 - 9. INSTALL CONTINENTAL STYLE CROSSWALK PER DETAIL 2, SHEET D-1
 - 10. INSTALL TRANSVERSE STYLE CROSSWALK PER DETAIL 3, SHEET D-1
 - 11. INSTALL YIELD LINE PAVEMENT MARKING PER CALTRANS STD PLAN A24E
 - 12. INSTALL BICYCLE LANE PAVEMENT MARKING PER DETAIL 4, SHEET D-1
 - 13. INSTALL BICYCLE BOULEVARD PAVEMENT MARKING PER DETAIL 5, SHEET D-1
 - 14. INSTALL GREENBACKED BICYCLE LANE PAVEMENT MARKING PER DETAIL 6, SHEET D-1
- 15. INSTALL GREENBACKED SHARED ROADWAY BICYCLE MARKING PER DETAIL 7, SHEET D-1
 - 16. INSTALL MODIFIED SHARED LANE MARKING PER DETAIL 8, SHEET D-1
 - 17. INSTALL GREEN SKIP BOXES PER DETAIL 9, SHEET D-2
 - 18. INSTALL "STOP" PAVEMENT PER CALTRANS STD PLAN A24D
 - 19. INSTALL TYPE I ARROW PAVEMENT MARKING PER CALTRANS STD PLAN A24A
 - 20. INSTALL TYPE IV (L) ARROW PAVEMENT MARKING PER CALTRANS STD PLAN A24A
 - 21. INSTALL TYPE VI ARROW PAVEMENT MARKING PER CALTRANS STD PLAN A24A
 - 22. INSTALL TYPE VII (L) ARROW PAVEMENT MARKING PER CALTRANS STD PLAN A24A
 - 23. INSTALL TYPE VII (R) ARROW PAVEMENT MARKING PER CALTRANS STD PLAN A24A
 - 24. INSTALL BIKE BOX PAVEMENT MARKINGS PER DETAIL 10, SHEET D-2
 - 25. PAINT CURB RED PER DETAIL 11, SHEET D-2
 - 26. INSTALL SHARED ROADWAY BICYCLE MARKING PER CALTRANS STD PLAN A24C
 - 27. INSTALL WHITE BUFFER STRIPING PER DETAIL 15, SHEET D-2
 - 28. INSTALL 8" WHITE STRIPE PER PER CALTRANS DETAIL 38, STD PLAN A20D
- SIGNAGE**

 - 29. INSTALL DASHED LANE LINE PER CALTRANS DETAIL 8, STD PLAN A20A
 - 30. INSTALL "DOOR ZONE" PAVEMENT MARKING PER DETAIL 16, SHEET D-2
 - 31. INSTALL R1-1 (30 X 30) STOP SIGN PER CALIFORNIA MUTCD
 - 32. INSTALL R10-6A (24 X 30) "STOP HERE ON RED" SIGN PER CALIFORNIA MUTCD
 - 33. INSTALL R10-11 (24 X 30) NO TURN ON RED SIGN PER CALIFORNIA MUTCD
 - 34. INSTALL D11-1 (24 X 30) BIKE ROUTE SIGN PER CALIFORNIA MUTCD
 - 35. INSTALL M4-1 (24 X 12) "ALTERNATE" SIGN PLAQUE PER CALIFORNIA MUTCD
 - 36. INSTALL M6-1 (R) (21 X 15) ARROW SIGN PLAQUE PER CALIFORNIA MUTCD
 - 37. INSTALL M6-1 (L) (21 X 15) ARROW SIGN PLAQUE PER CALIFORNIA MUTCD
 - 38. INSTALL R81(CA) (24 X 18) BIKE LANE SIGN PER CALIFORNIA MUTCD
 - 39. INSTALL R4-11 (30 X 30) "BICYCLES MAY USE FULL LANE" SIGN PER CALIFORNIA MUTCD

- DEMO/CIVIL**
- 61. REMOVE (E) STRIPING
 - 62. REMOVE (E) PAVEMENT MARKING
 - 63. REMOVE (E) SIGN AND POST
 - 64. REMOVE (E) SIGN FROM (E) POST
 - 65. REPLACE (E) CATCH BASIN GRATE WITH BICYCLE FRIENDLY GRATE PER DETAIL 13, SHEET D-2
 - 66. CONSTRUCT BICYCLE FRIENDLY GRATE PER DETAIL 14, SHEET D-2

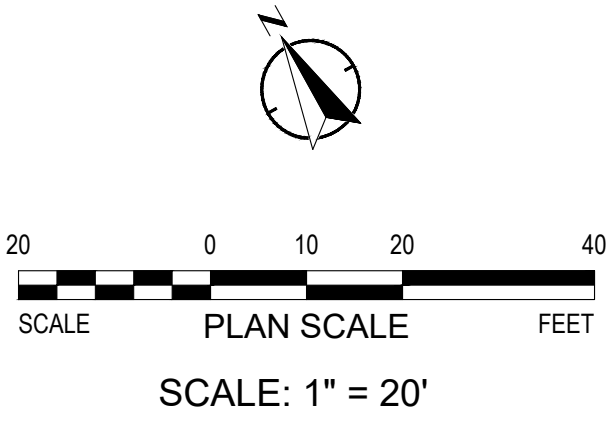

DESIGNED:	CV	REVISIONS	
REVIEWED:	PK	NO	DATE
DRAWN:	JP	ITEM	
2016-089	04/25/2018		
PROJECT NO.	DATE		
SCALE	FILE		



100 Webster Street, Suite 300
Oakland, California 94607
p:510.540.5008





CALIFORNIA DRIVE
COMPLETE STREETS PROJECT

Burlingame, CA

LAYOUT

L-5

SHEET NO. 7 OF 11

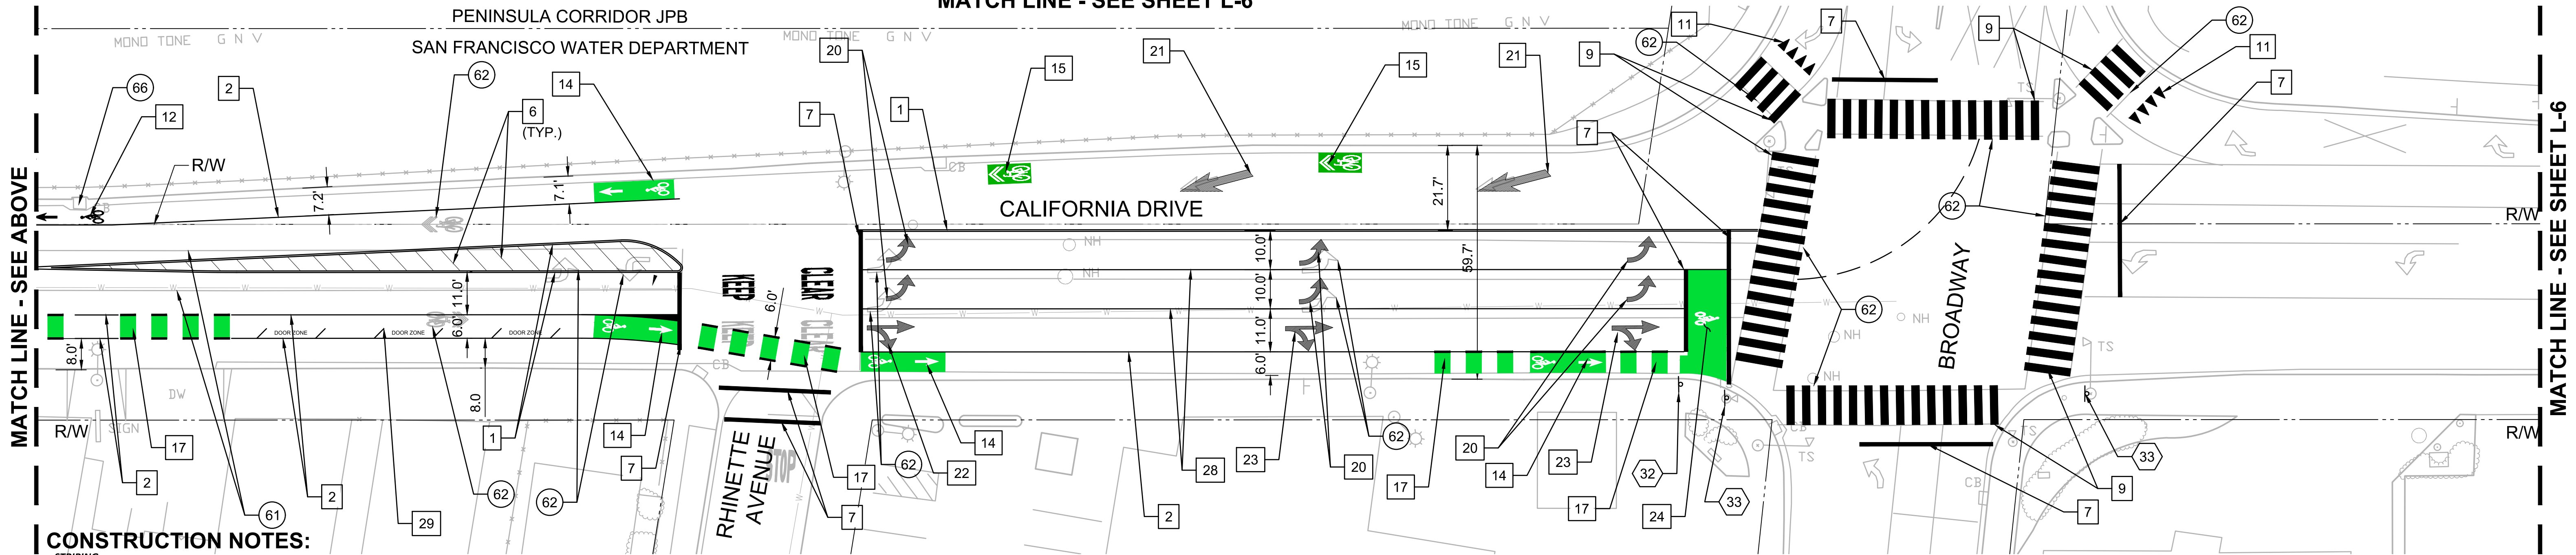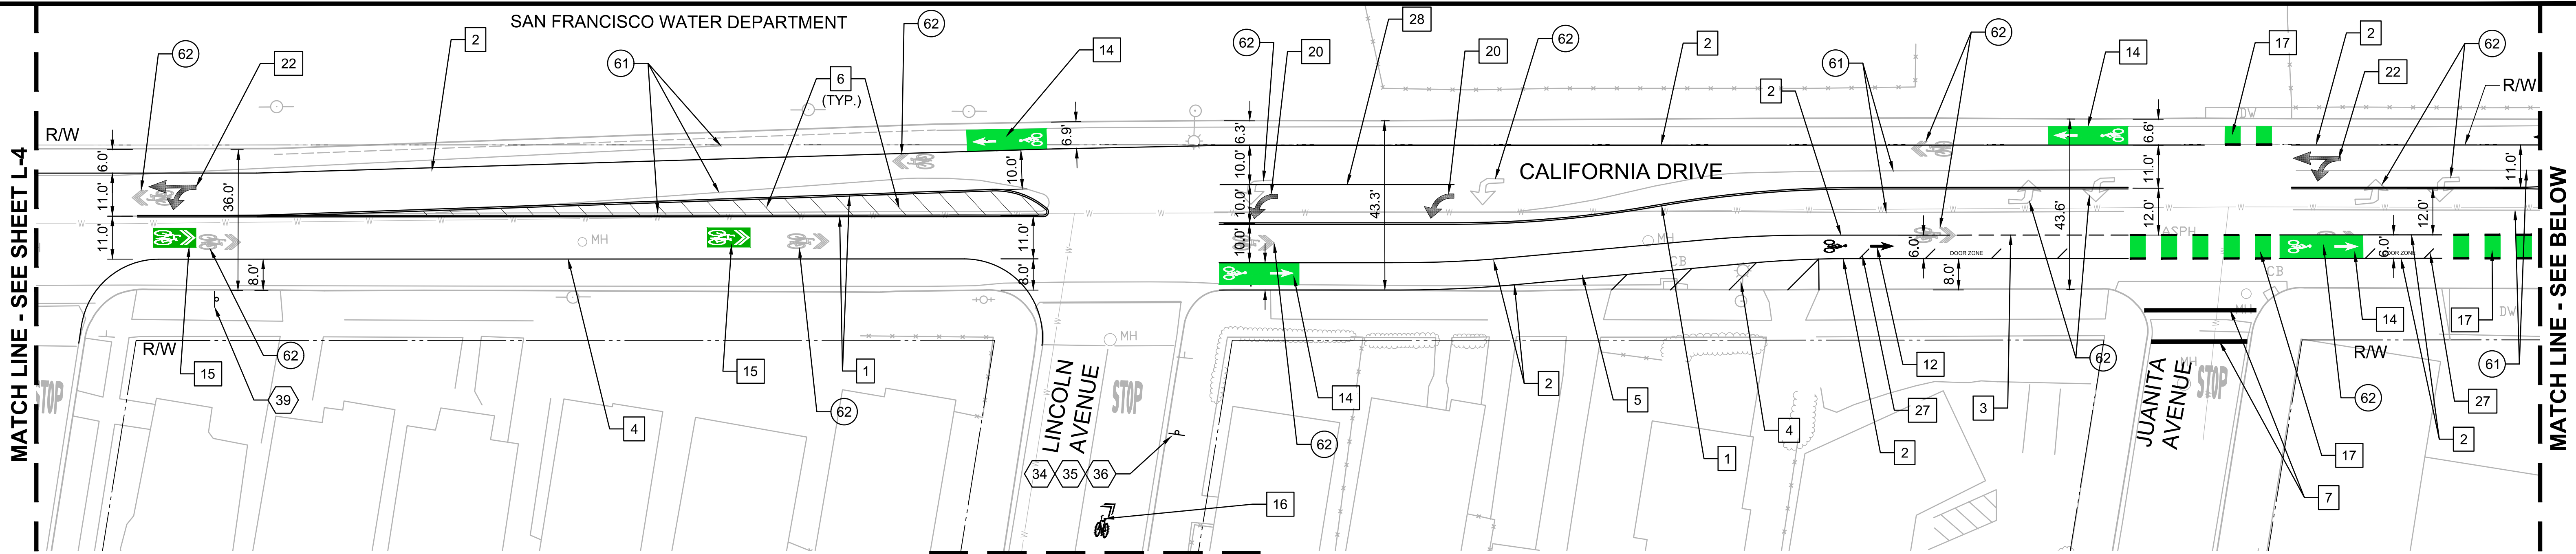

CONSTRUCTION NOTES:


STRIPING

1. INSTALL DOUBLE YELLOW CENTERLINE PER CALTRANS DETAIL 22, STD PLAN A20A
2. INSTALL BIKE LANE LINE PER CALTRANS DETAIL 39, STD PLAN A20D
3. INSTALL DASHED BIKE LANE LINE PER CALTRANS DETAIL 39A, STD PLAN A20D
4. INSTALL 4" WHITE STRIPE PER PER CALTRANS DETAIL 27B, STD PLAN A20B
5. INSTALL 4" WHITE STRIPE ROTATED 45° AT 5' SPACING OC
6. INSTALL 4" YELLOW STRIPE ROTATED 45° AT 5' SPACING OC
7. INSTALL 12" WHITE STRIPE
8. INSTALL BUFFERED BIKE LANE MARKING PER DETAIL 1, SHEET D-1
9. INSTALL CONTINENTAL STYLE CROSSWALK PER DETAIL 2, SHEET D-1
10. INSTALL TRANSVERSE STYLE CROSSWALK PER DETAIL 3, SHEET D-1
11. INSTALL YIELD LINE PAVEMENT MARKING PER CALTRANS STD PLAN A24E
12. INSTALL BICYCLE LANE PAVEMENT MARKING PER DETAIL 4, SHEET D-1
13. INSTALL BICYCLE BOULEVARD PAVEMENT MARKING PER DETAIL 5, SHEET D-1
14. INSTALL GREENBACKED BICYCLE LANE PAVEMENT MARKING PER DETAIL 6, SHEET D-1

15. INSTALL GREENBACKED SHARED ROADWAY BICYCLE MARKING PER DETAIL 7, SHEET D-1
16. INSTALL MODIFIED SHARED LANE MARKING PER DETAIL 8, SHEET D-1
17. INSTALL GREEN SKIP BOXES PER DETAIL 9, SHEET D-2
18. INSTALL "STOP" PAVEMENT PER CALTRANS STD PLAN A24D
19. INSTALL TYPE I ARROW PAVEMENT MARKING PER CALTRANS STD PLAN A24A
20. INSTALL TYPE IV (L) ARROW PAVEMENT MARKING PER CALTRANS STD PLAN A24A
21. INSTALL TYPE VI ARROW PAVEMENT MARKING PER CALTRANS STD PLAN A24A
22. INSTALL TYPE VII (L) ARROW PAVEMENT MARKING PER CALTRANS STD PLAN A24A
23. INSTALL TYPE VII (R) ARROW PAVEMENT MARKING PER CALTRANS STD PLAN A24A
24. INSTALL BIKE BOX PAVEMENT MARKINGS PER DETAIL 10, SHEET D-2
25. PAINT CURB RED PER DETAIL 11, SHEET D-2
26. INSTALL SHARED ROADWAY BICYCLE MARKING PER CALTRANS STD PLAN A24C
27. INSTALL WHITE BUFFER STRIPING PER DETAIL 15, SHEET D-2
28. INSTALL 8" WHITE STRIPE PER PER CALTRANS DETAIL 38, STD PLAN A20D
29. INSTALL DASHED LANE LINE PER CALTRANS DETAIL 8, STD PLAN A20A

- SIGNAGE
31. INSTALL R1-1 (30 X 30) STOP SIGN PER CALIFORNIA MUTCD
 32. INSTALL R10-6A (24 X 30) "STOP HERE ON RED" SIGN PER CALIFORNIA MUTCD
 33. INSTALL R10-11 (24 X 30) NO TURN ON RED SIGN PER CALIFORNIA MUTCD
 34. INSTALL D11-1 (24 X 30) BIKE ROUTE SIGN PER CALIFORNIA MUTCD
 35. INSTALL M4-1 (24 X 12) "ALTERNATE" SIGN PLAQUE PER CALIFORNIA MUTCD
 36. INSTALL M6-1 (R) (21 X 15) ARROW SIGN PLAQUE PER CALIFORNIA MUTCD
 37. INSTALL M6-1 (L) (21 X 15) ARROW SIGN PLAQUE PER CALIFORNIA MUTCD
 38. INSTALL R81(CA) (24 X 18) BIKE LANE SIGN PER CALIFORNIA MUTCD
 39. INSTALL R4-11 (30 X 30) "BICYCLES MAY USE FULL LANE" SIGN PER CALIFORNIA MUTCD

- DEMO/CIVIL
61. REMOVE (E) STRIPING
 62. REMOVE (E) PAVEMENT MARKING
 63. REMOVE (E) SIGN AND POST
 64. REMOVE (E) SIGN FROM (E) POST
 65. REPLACE (E) CATCH BASIN GRATE WITH BICYCLE FRIENDLY GRATE PER DETAIL 13, SHEET D-2
 66. CONSTRUCT BICYCLE FRIENDLY GRATE PER DETAIL 14, SHEET D-2

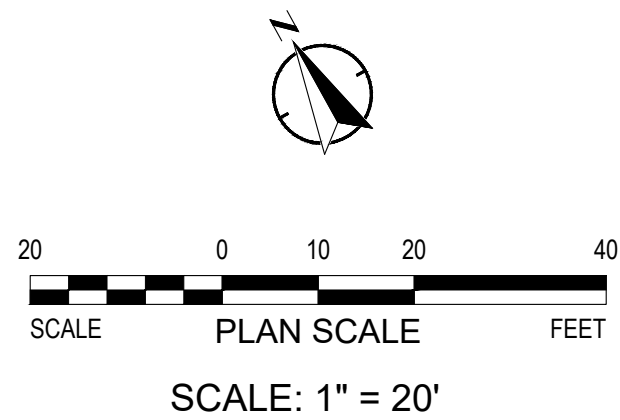

DESIGNED:	CV	REVISIONS
REVIEWED:	PK	NO DATE ITEM
DRAWN:	JP	
2016-089	04/25/2018	
PROJECT NO.	DATE	
SCALE	FILE	

alta
PLANNING + DESIGN
www.altaplanning.com

100 Webster Street, Suite 300
Oakland, California 94607
p:510.540.5008




CALIFORNIA DRIVE
COMPLETE STREETS PROJECT
Burlingame, CA

LAYOUT

L-6

SHEET NO. 8 OF 11

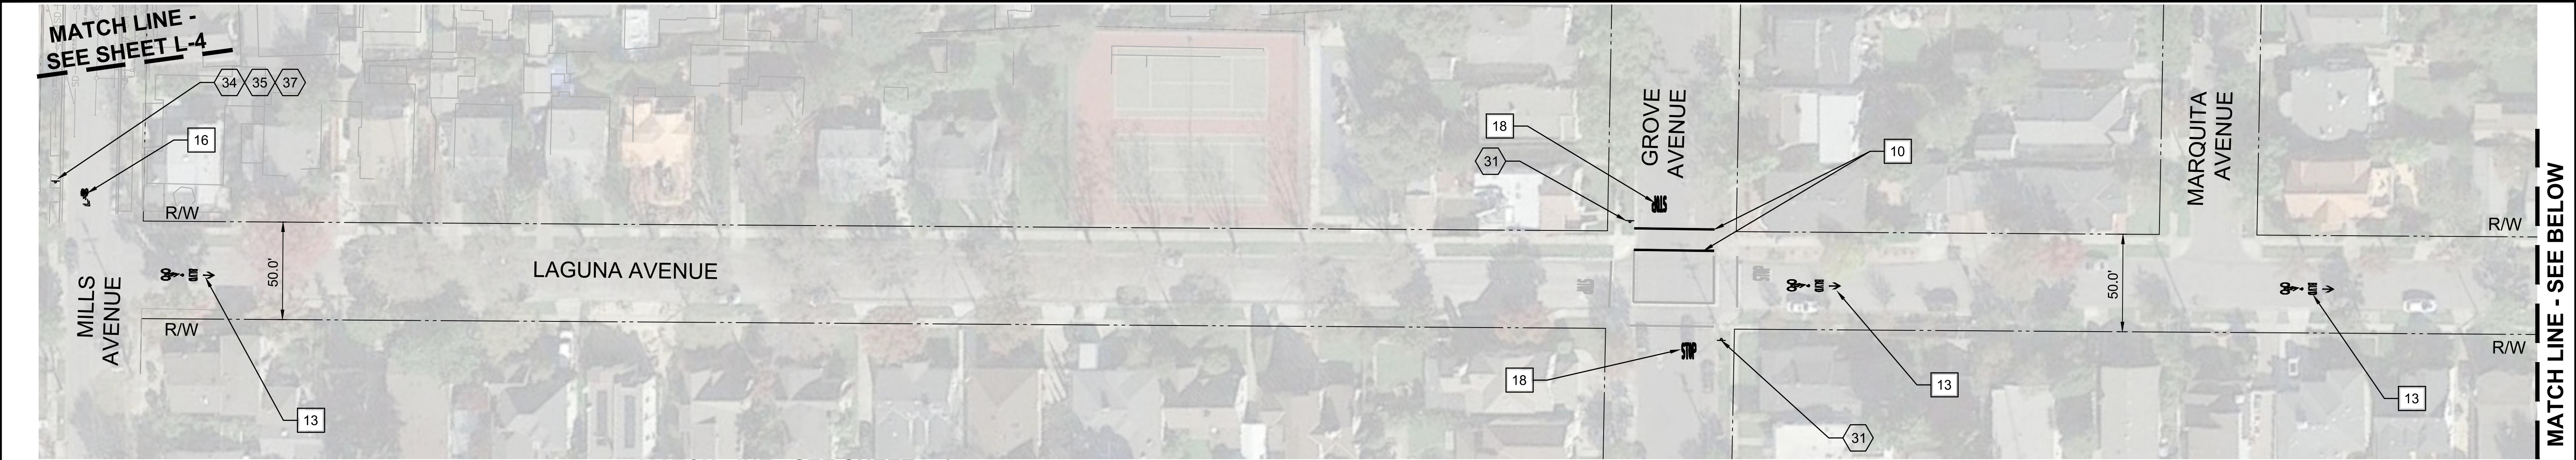

CONSTRUCTION NOTES:


- STRIPING**

 - 1. INSTALL DOUBLE YELLOW CENTERLINE PER CALTRANS DETAIL 22, STD PLAN A20A
 - 2. INSTALL BIKE LANE LINE PER CALTRANS DETAIL 39, STD PLAN A20D
 - 3. INSTALL DASHED BIKE LANE LINE PER CALTRANS DETAIL 39A, STD PLAN A20D
 - 4. INSTALL 4" WHITE STRIPE PER PER CALTRANS DETAIL 27B, STD PLAN A20B
 - 5. INSTALL 4" WHITE STRIPE ROTATED 45° AT 5' SPACING OC
 - 6. INSTALL 4" YELLOW STRIPE ROTATED 45° AT 5' SPACING OC
 - 7. INSTALL 12" WHITE STRIPE
 - 8. INSTALL BUFFERED BIKE LANE MARKING PER DETAIL 1, SHEET D-1
 - 9. INSTALL CONTINENTAL STYLE CROSSWALK PER DETAIL 2, SHEET D-1
 - 10. INSTALL TRANSVERSE STYLE CROSSWALK PER DETAIL 3, SHEET D-1
 - 11. INSTALL YIELD LINE PAVEMENT MARKING PER CALTRANS STD PLAN A24E
 - 12. INSTALL BICYCLE LANE PAVEMENT MARKING PER DETAIL 4, SHEET D-1
 - 13. INSTALL BICYCLE BOULEVARD PAVEMENT MARKING PER DETAIL 5, SHEET D-1
 - 14. INSTALL GREENBACKED BICYCLE LANE PAVEMENT MARKING PER DETAIL 6, SHEET D-1
- 15. INSTALL GREENBACKED SHARED ROADWAY BICYCLE MARKING PER DETAIL 7, SHEET D-1
 - 16. INSTALL MODIFIED SHARED LANE MARKING PER DETAIL 8, SHEET D-1
 - 17. INSTALL GREEN SKIP BOXES PER DETAIL 9, SHEET D-2
 - 18. INSTALL "STOP" PAVEMENT PER CALTRANS STD PLAN A24D
 - 19. INSTALL TYPE I ARROW PAVEMENT MARKING PER CALTRANS STD PLAN A24A
 - 20. INSTALL TYPE IV (L) ARROW PAVEMENT MARKING PER CALTRANS STD PLAN A24A
 - 21. INSTALL TYPE VI ARROW PAVEMENT MARKING PER CALTRANS STD PLAN A24A
 - 22. INSTALL TYPE VII (L) ARROW PAVEMENT MARKING PER CALTRANS STD PLAN A24A
 - 23. INSTALL TYPE VII (R) ARROW PAVEMENT MARKING PER CALTRANS STD PLAN A24A
 - 24. INSTALL BIKE BOX PAVEMENT MARKINGS PER DETAIL 10, SHEET D-2
 - 25. PAINT CURB RED PER DETAIL 11, SHEET D-2
 - 26. INSTALL SHARED ROADWAY BICYCLE MARKING PER CALTRANS STD PLAN A24C
 - 27. INSTALL WHITE BUFFER STRIPING PER DETAIL 15, SHEET D-2
 - 28. INSTALL 8" WHITE STRIPE PER PER CALTRANS DETAIL 38, STD PLAN A20D
- SIGNAGE**

 - 29. INSTALL DASHED LANE LINE PER CALTRANS DETAIL 8, STD PLAN A20A
 - 30. INSTALL "DOOR ZONE" PAVEMENT MARKING PER DETAIL 16, SHEET D-2
 - 31. INSTALL R1-1 (30 X 30) STOP SIGN PER CALIFORNIA MUTCD
 - 32. INSTALL R10-6A (24 X 30) "STOP HERE ON RED" SIGN PER CALIFORNIA MUTCD
 - 33. INSTALL R10-11 (24 X 30) NO TURN ON RED SIGN PER CALIFORNIA MUTCD
 - 34. INSTALL D11-1 (24 X 30) BIKE ROUTE SIGN PER CALIFORNIA MUTCD
 - 35. INSTALL M4-1 (24 X 12) "ALTERNATE" SIGN PLAQUE PER CALIFORNIA MUTCD
 - 36. INSTALL M6-1 (R) (21 X 15) ARROW SIGN PLAQUE PER CALIFORNIA MUTCD
 - 37. INSTALL M6-1 (L) (21 X 15) ARROW SIGN PLAQUE PER CALIFORNIA MUTCD
 - 38. INSTALL R81(CA) (24 X 18) BIKE LANE SIGN PER CALIFORNIA MUTCD
 - 39. INSTALL R4-11 (30 X 30) "BICYCLES MAY USE FULL LANE" SIGN PER CALIFORNIA MUTCD
 - 40. INSTALL R-3-17 BP (24 X 8) "ENDS" SIGN PER CALIFORNIA MUTCD

- DEMO/CIVIL**

 - 61. REMOVE (E) STRIPING
 - 62. REMOVE (E) PAVEMENT MARKING
 - 63. REMOVE (E) SIGN AND POST
 - 64. REMOVE (E) SIGN FROM (E) POST
 - 65. REPLACE (E) CATCH BASIN GRATE WITH BICYCLE FRIENDLY GRATE PER DETAIL 13, SHEET D-2
 - 66. CONSTRUCT BICYCLE FRIENDLY GRATE PER DETAIL 14, SHEET D-2

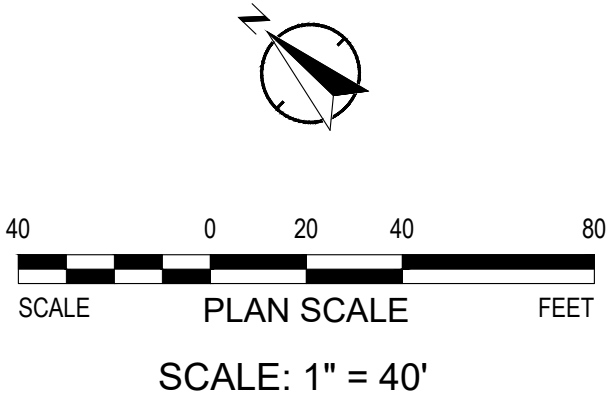

DESIGNED:	CV	REVISIONS
REVIEWED:	PK	NO DATE ITEM
DRAWN:	JP	
2016-089	04/25/2018	
PROJECT NO.	DATE	
SCALE	FILE	

alta
PLANNING + DESIGN
www.altaplanning.com

100 Webster Street, Suite 300
Oakland, California 94607
p:510.540.5008




CALIFORNIA DRIVE
COMPLETE STREETS PROJECT
Burlingame, CA

LAYOUT

L-7


SHEET NO. 9 OF 11

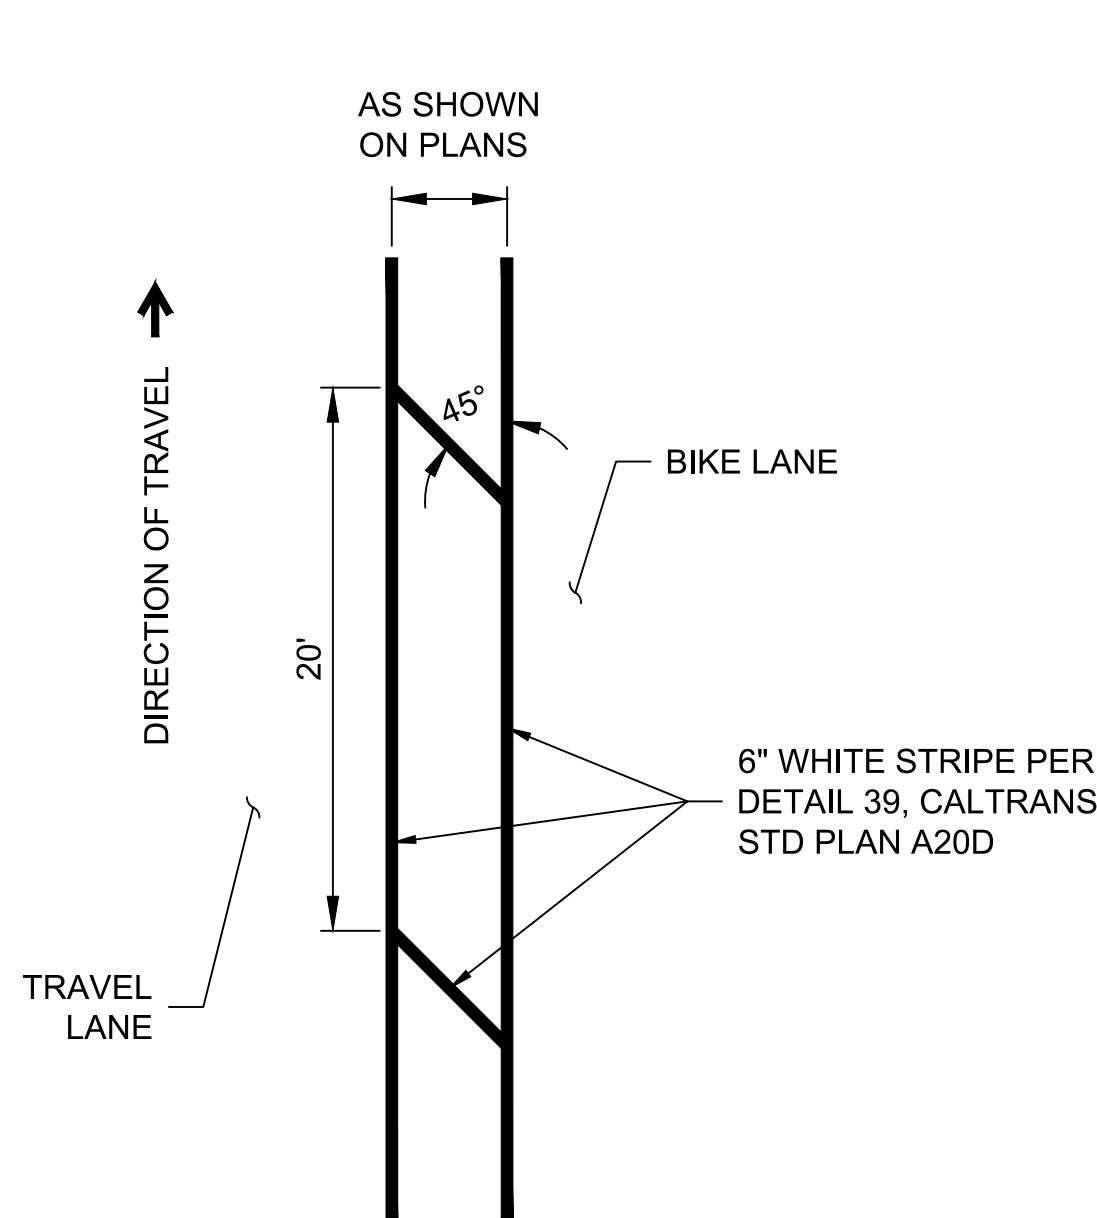

1

BUFFERED BIKE LANE STRIPING


NTS

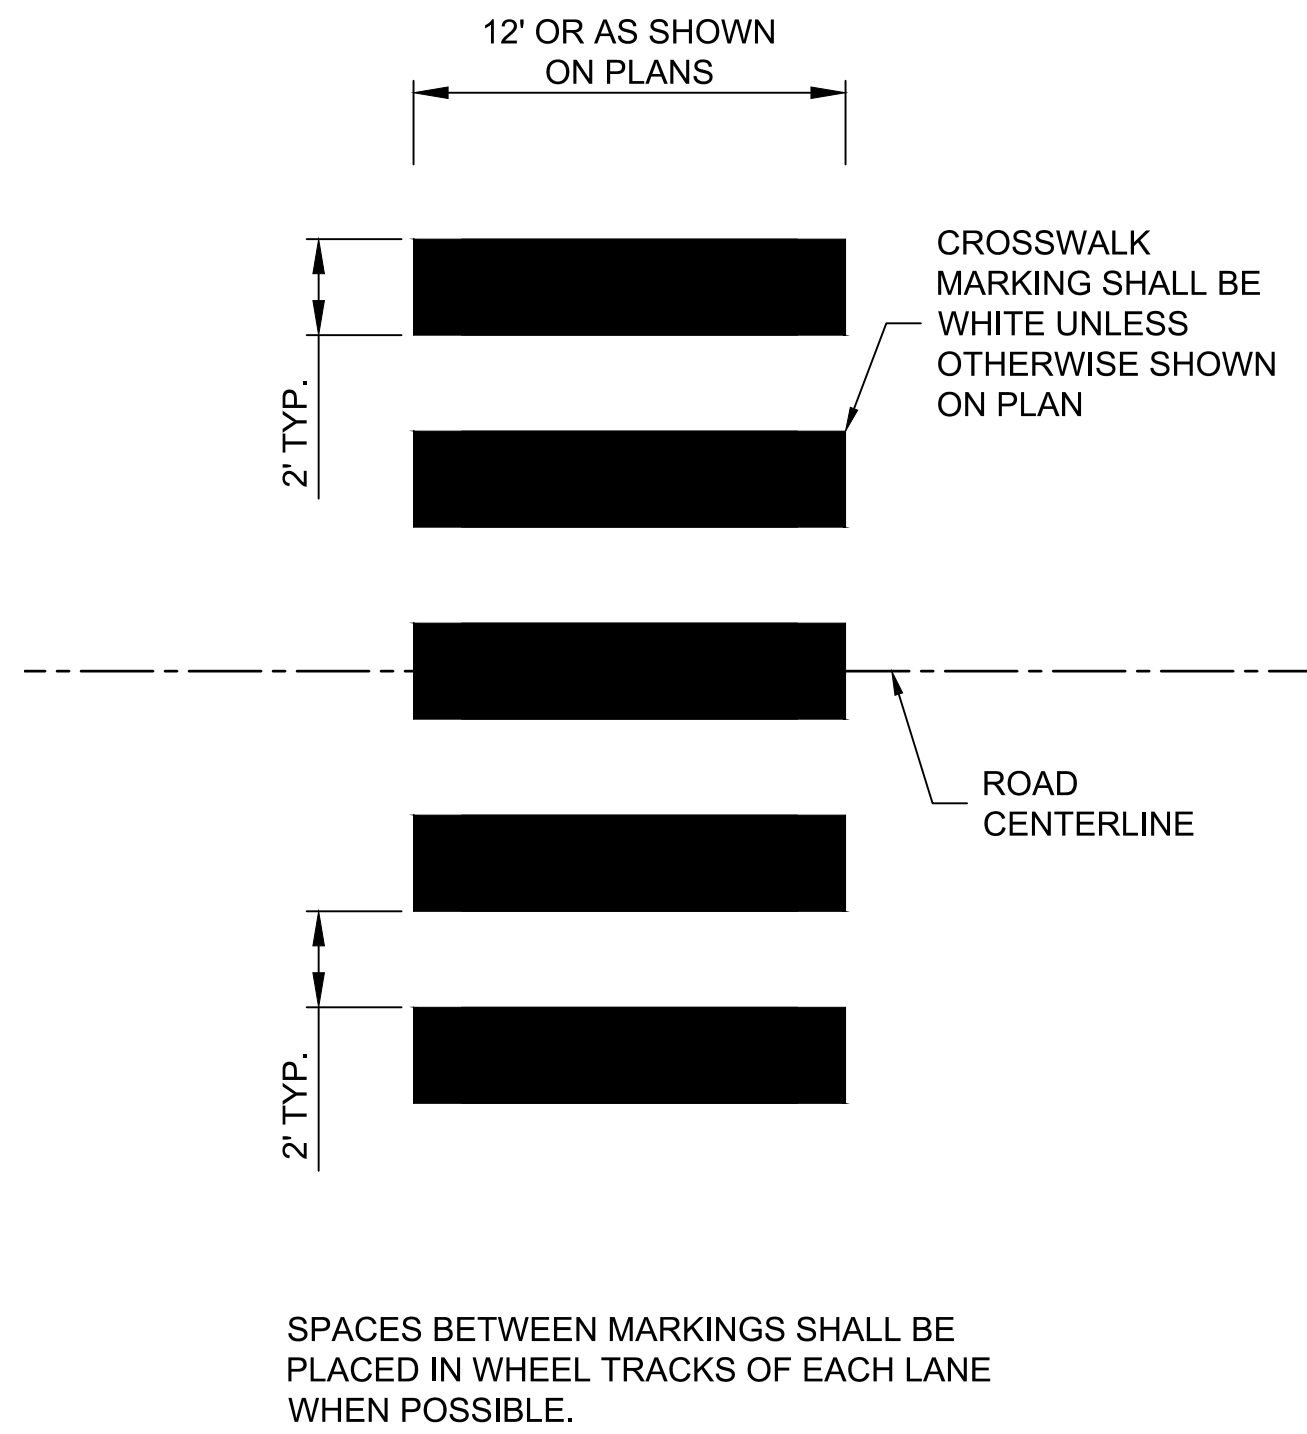

2

CONTINENTAL STYLE HIGH VISIBILITY CROSSWALK


NTS

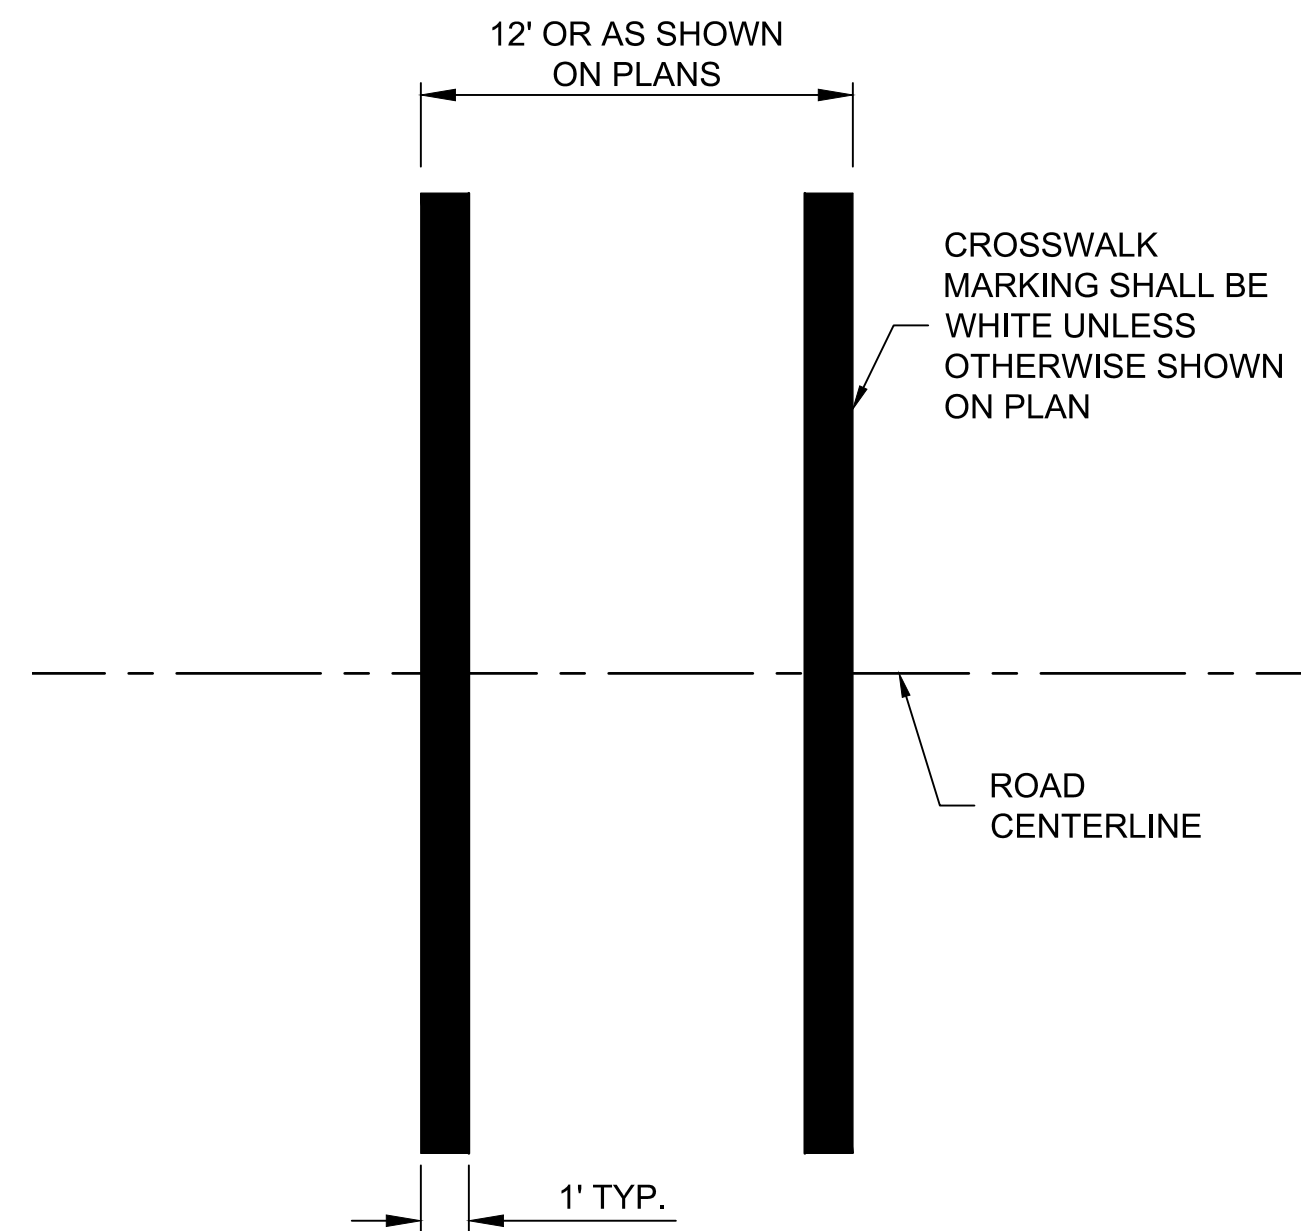

3

TRANSVERSE STYLE CROSSWALK


NTS

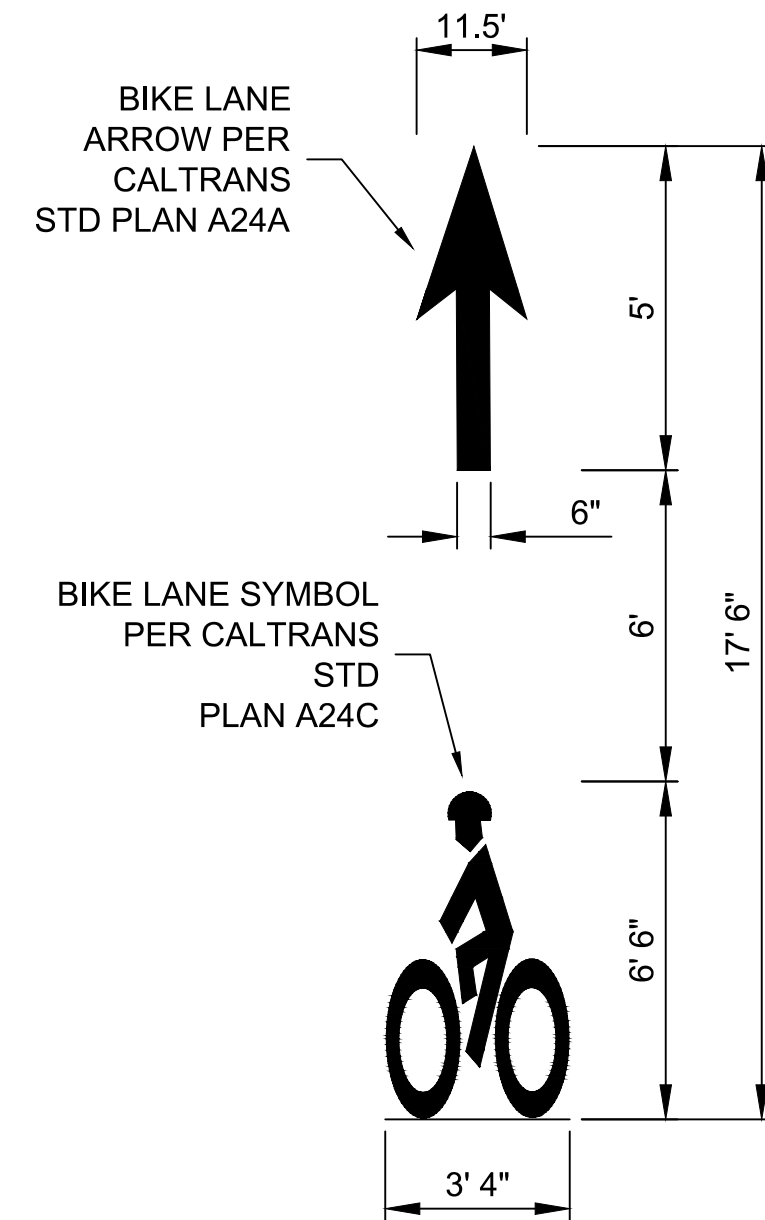

4

BICYCLE LANE PAVEMENT MARKING


NTS

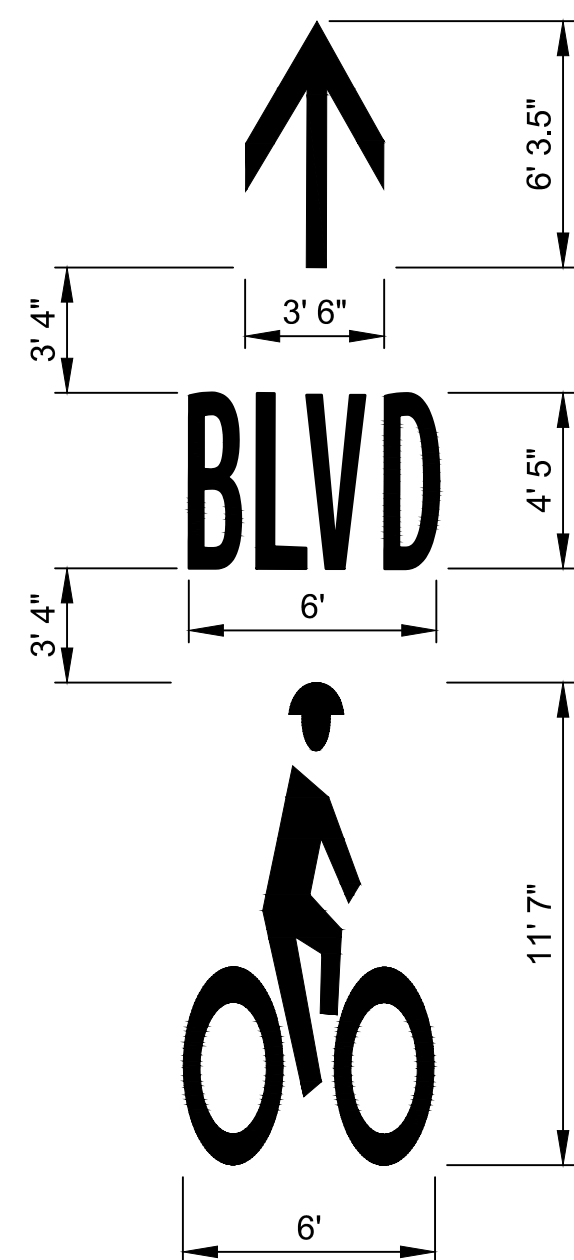

5

BICYCLE BOULEVARD PAVEMENT MARKING


NTS

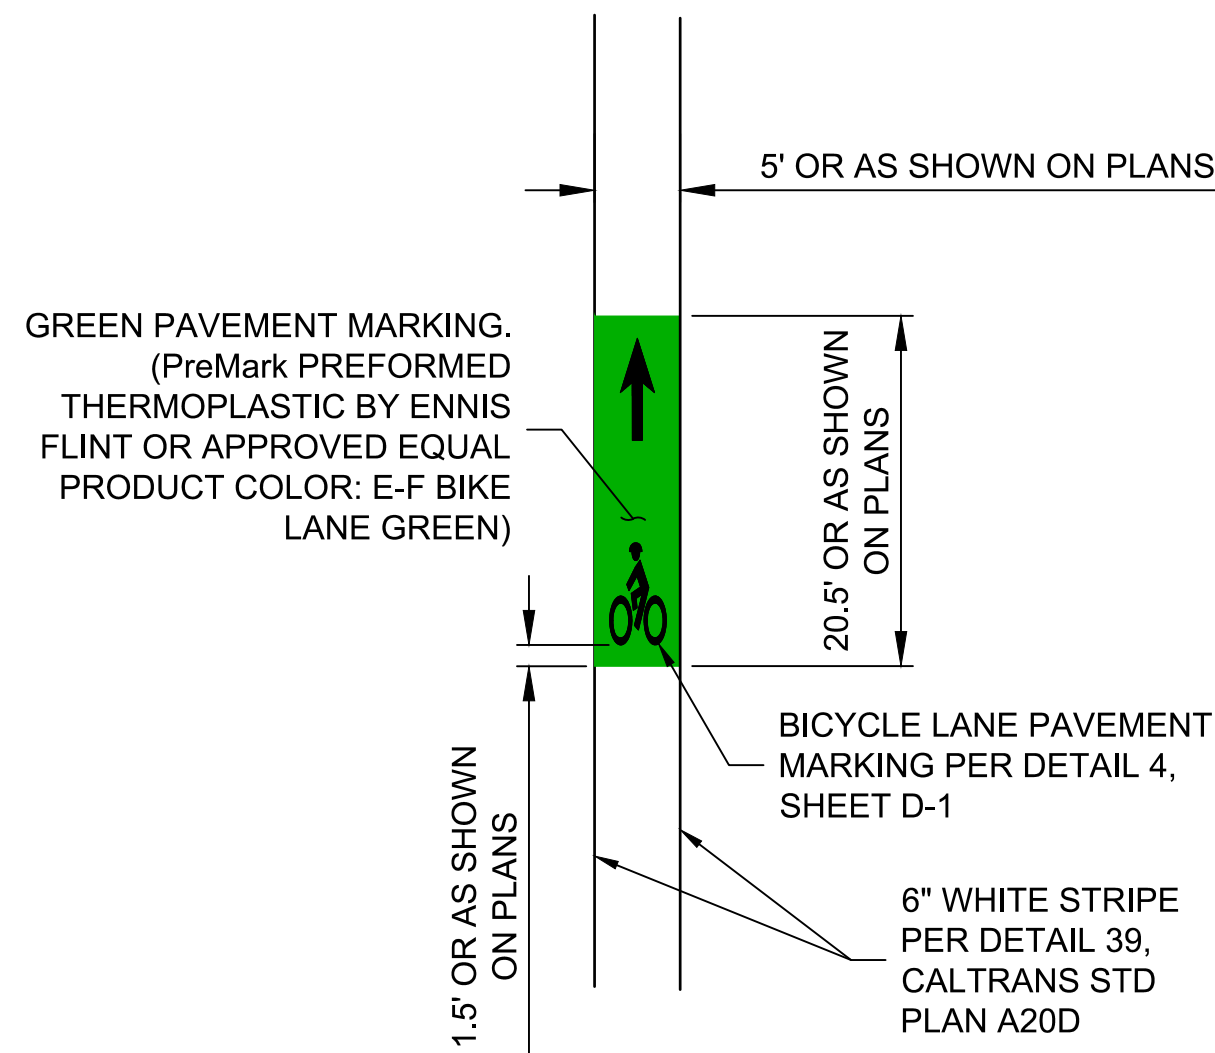

6

GREENBACKED BICYCLE LANE PAVEMENT MARKING


NTS

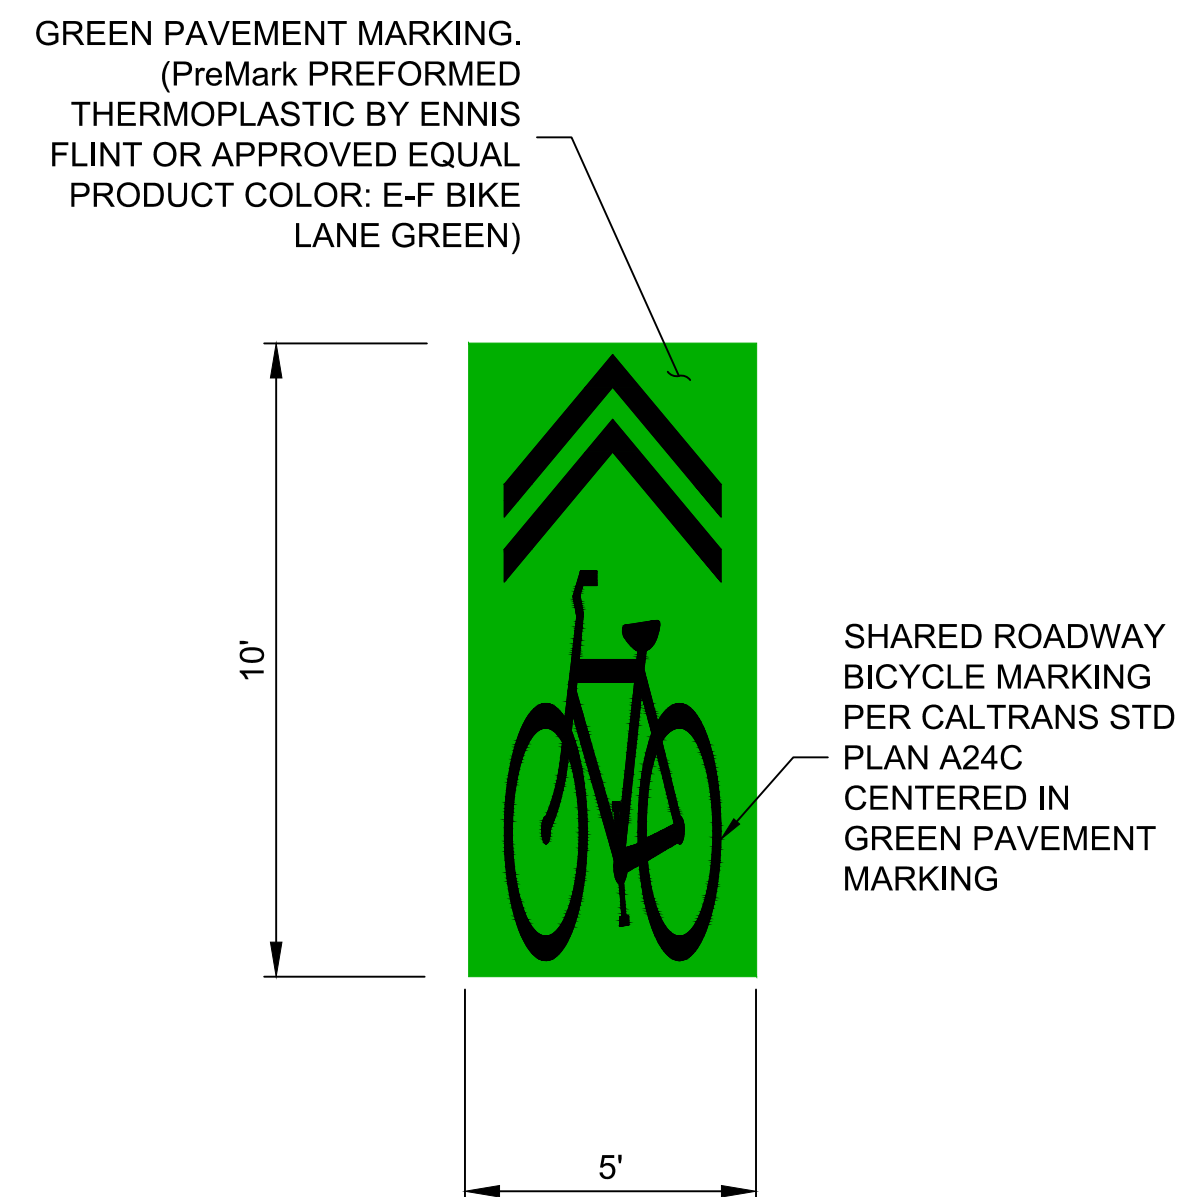

7

GREENBACKED SHARED ROADWAY PAVEMENT MARKING

NTS

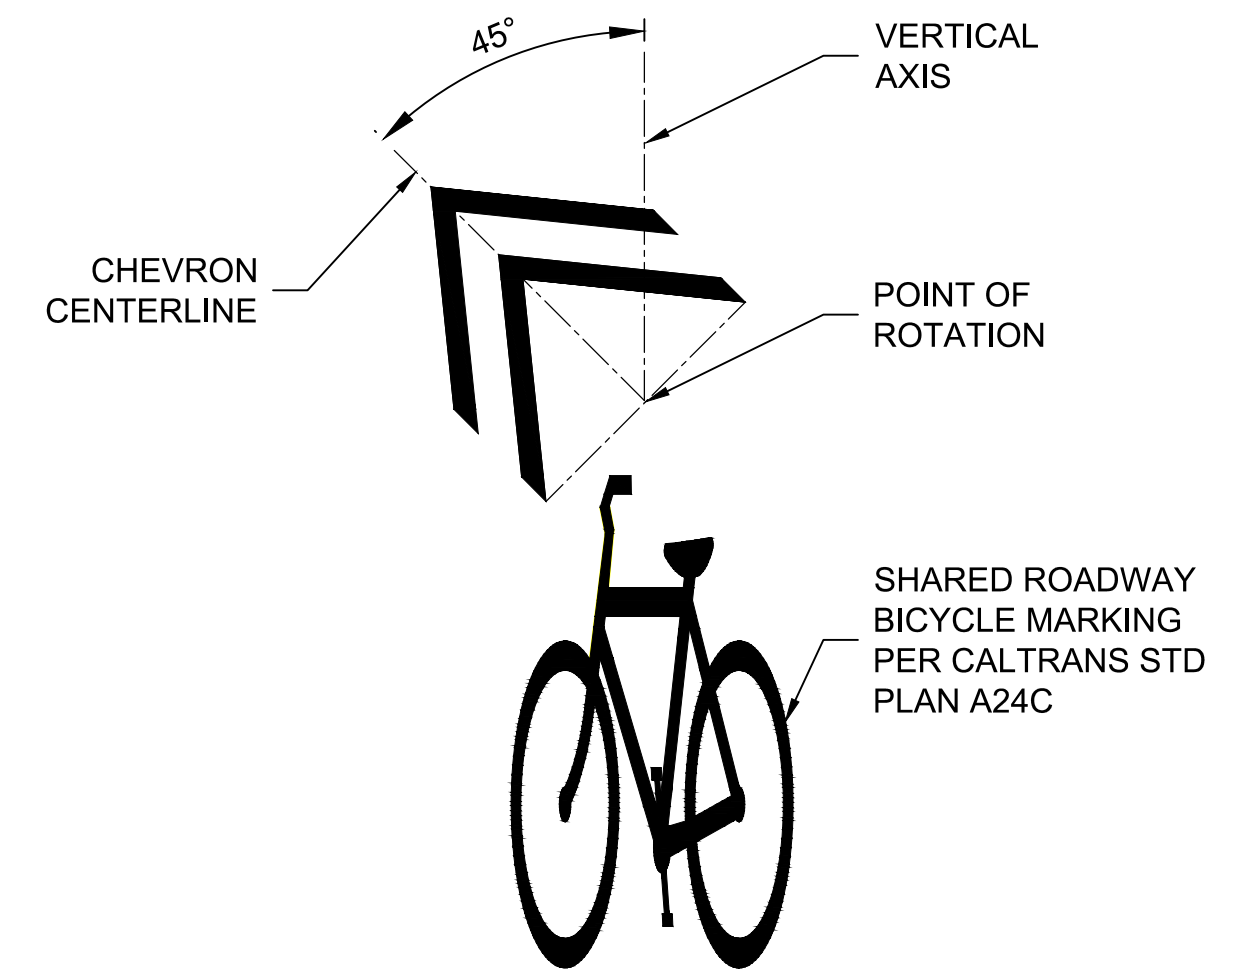

8

MODIFIED SHARED LANE MARKING (L)

NTS

DESIGNED:	CV	REVISIONS
REVIEWED:	PK	NO DATE ITEM
DRAWN:	JP	
2016-089	04/25/2018	
PROJECT NO.	DATE	
SCALE	FILE	



100 Webster Street, Suite 300
Oakland, California 94607
p:510.540.5008




CALIFORNIA DRIVE
COMPLETE STREETS PROJECT
Burlingame, CA


DETAILS

D-1


SHEET NO. 10 OF 11

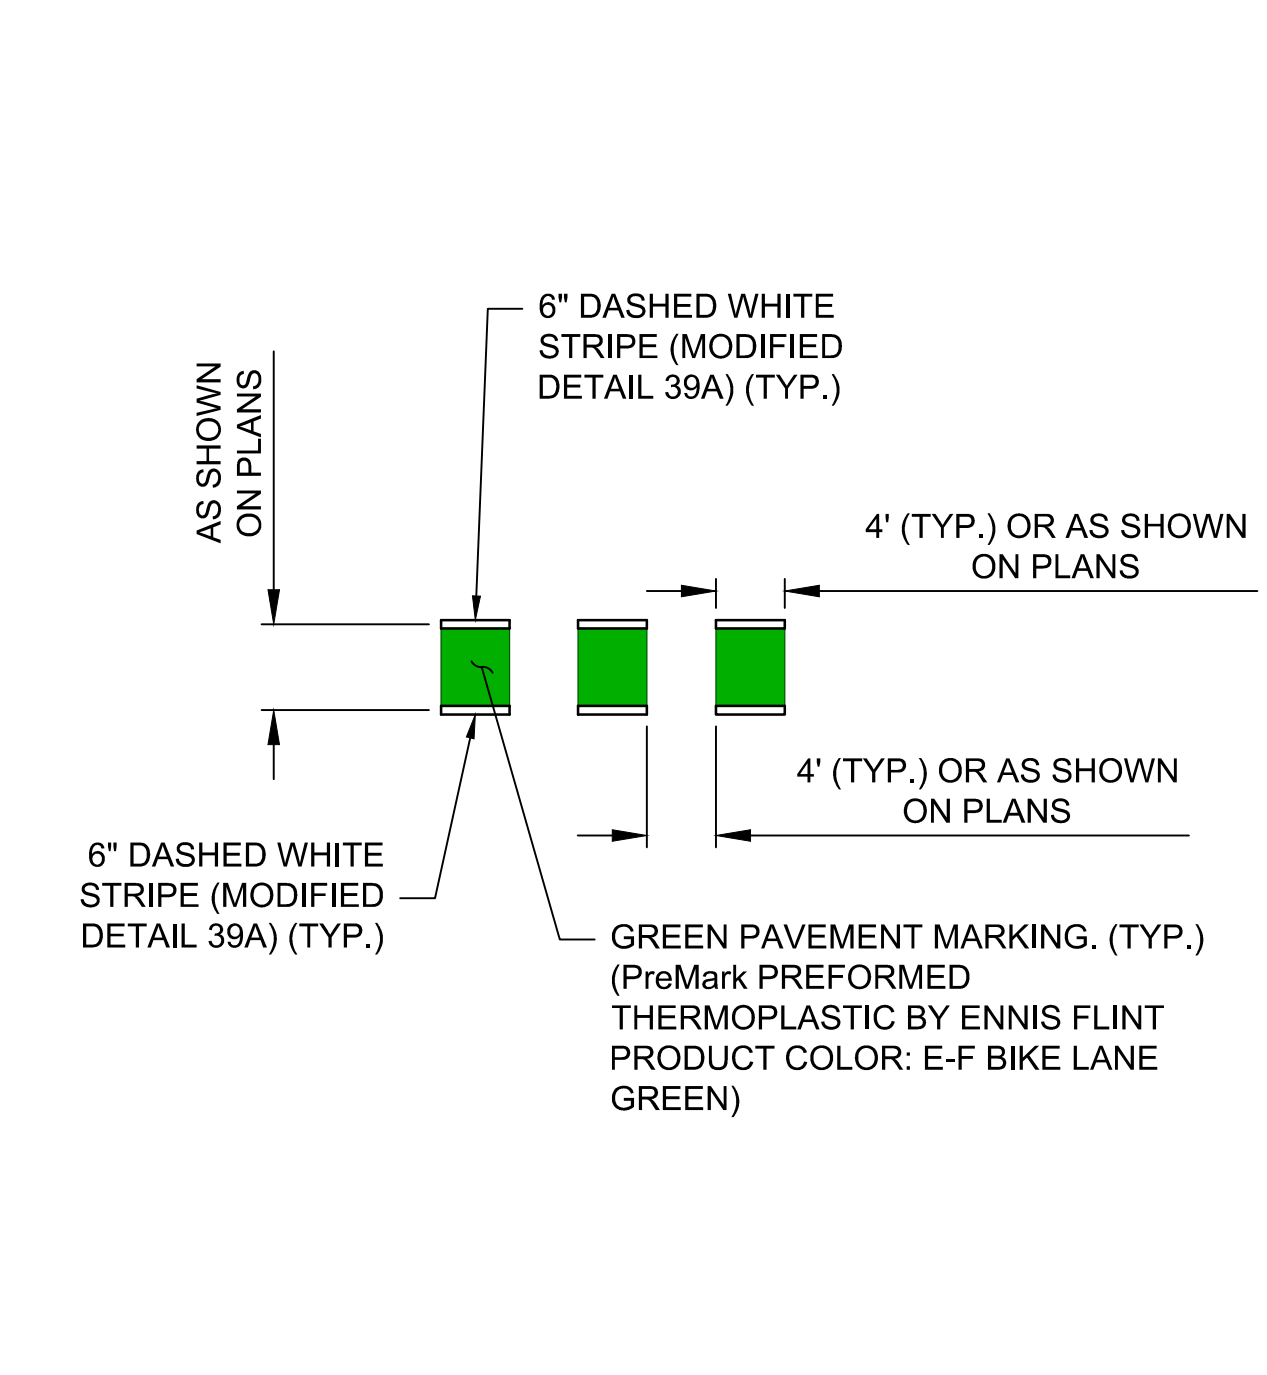

9 GREEN SKIP BOX CONFLICT MARKINGS NTS

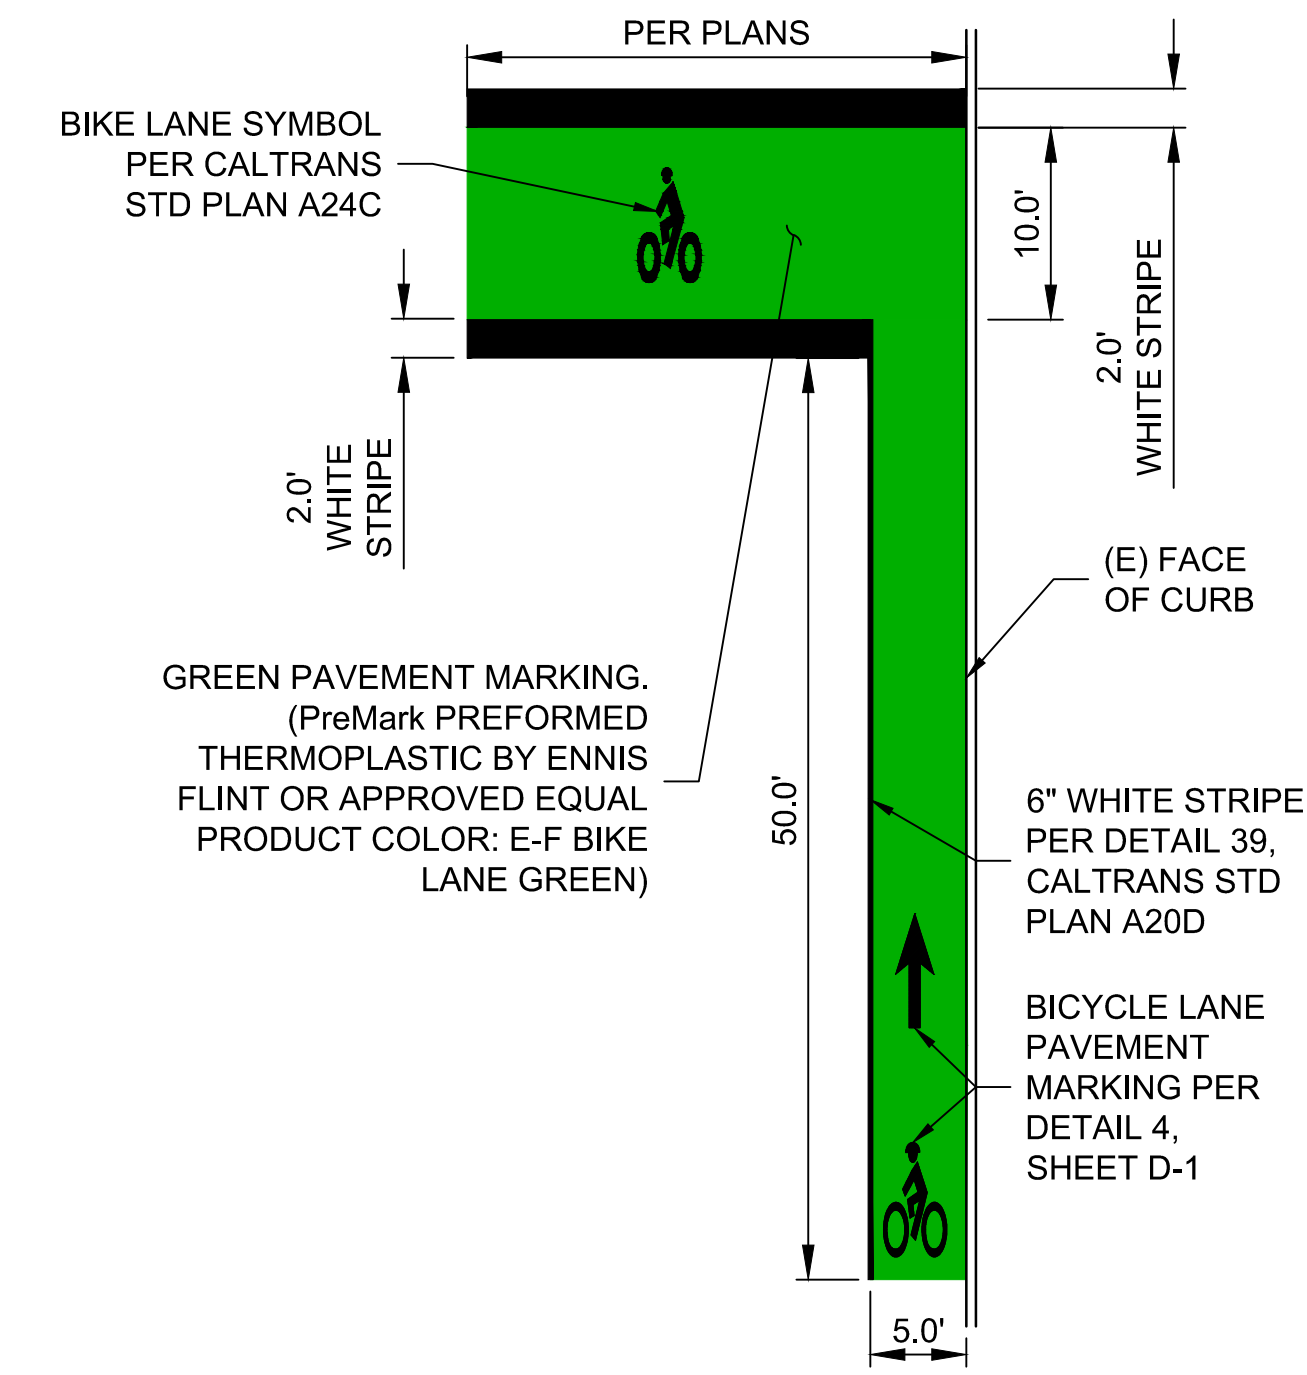


10 BIKE BOX PAVEMENT MARKING NTS

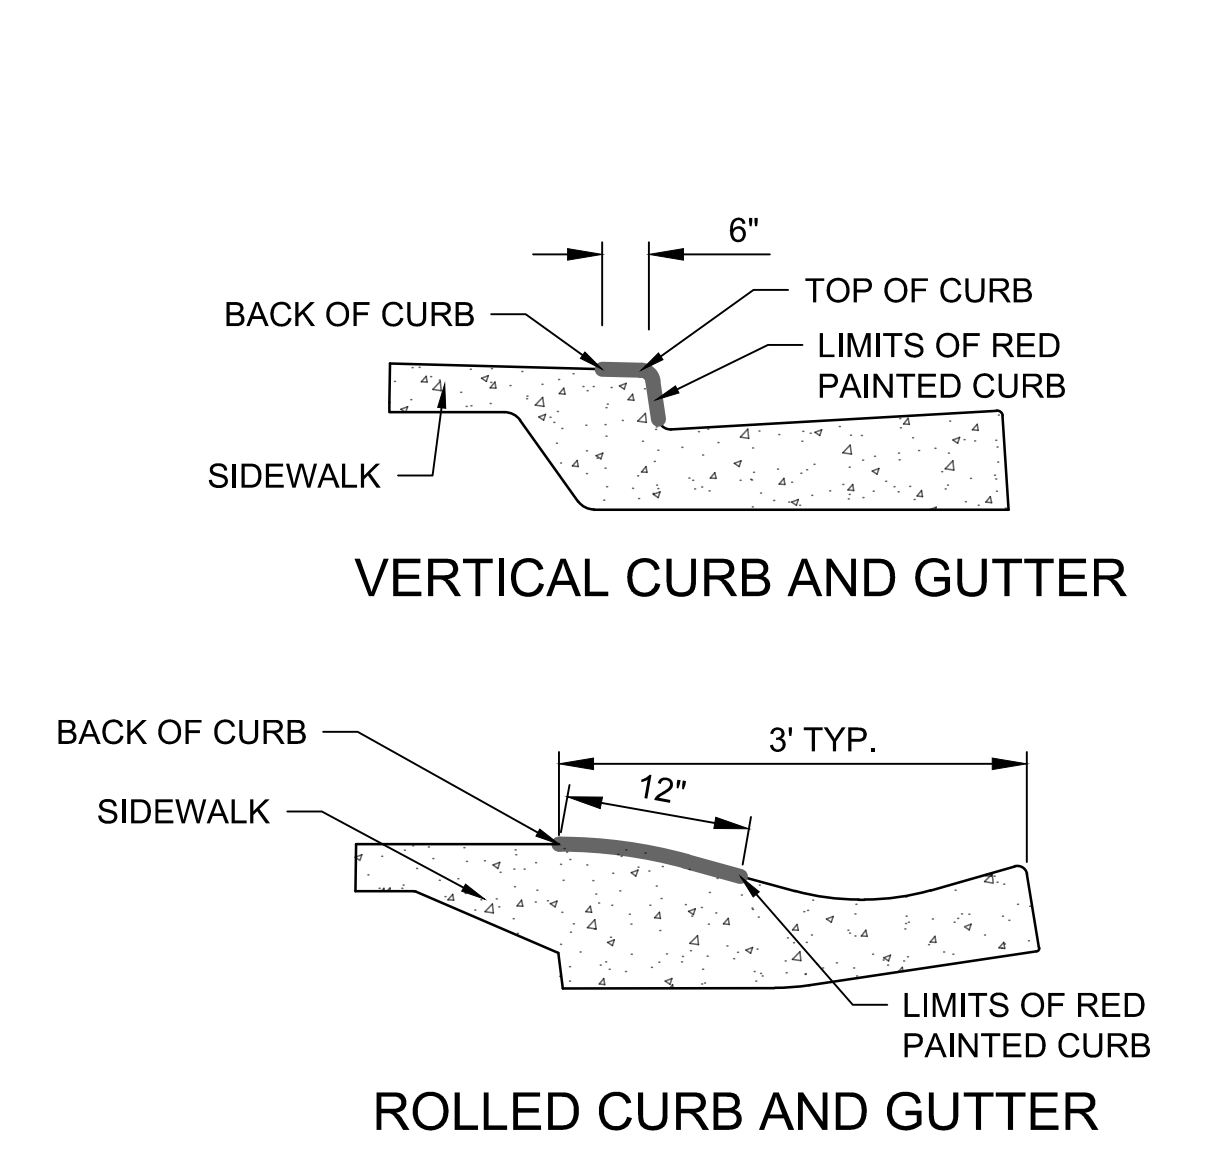


11 RED CURB MARKING NTS


12 NOT USED NTS

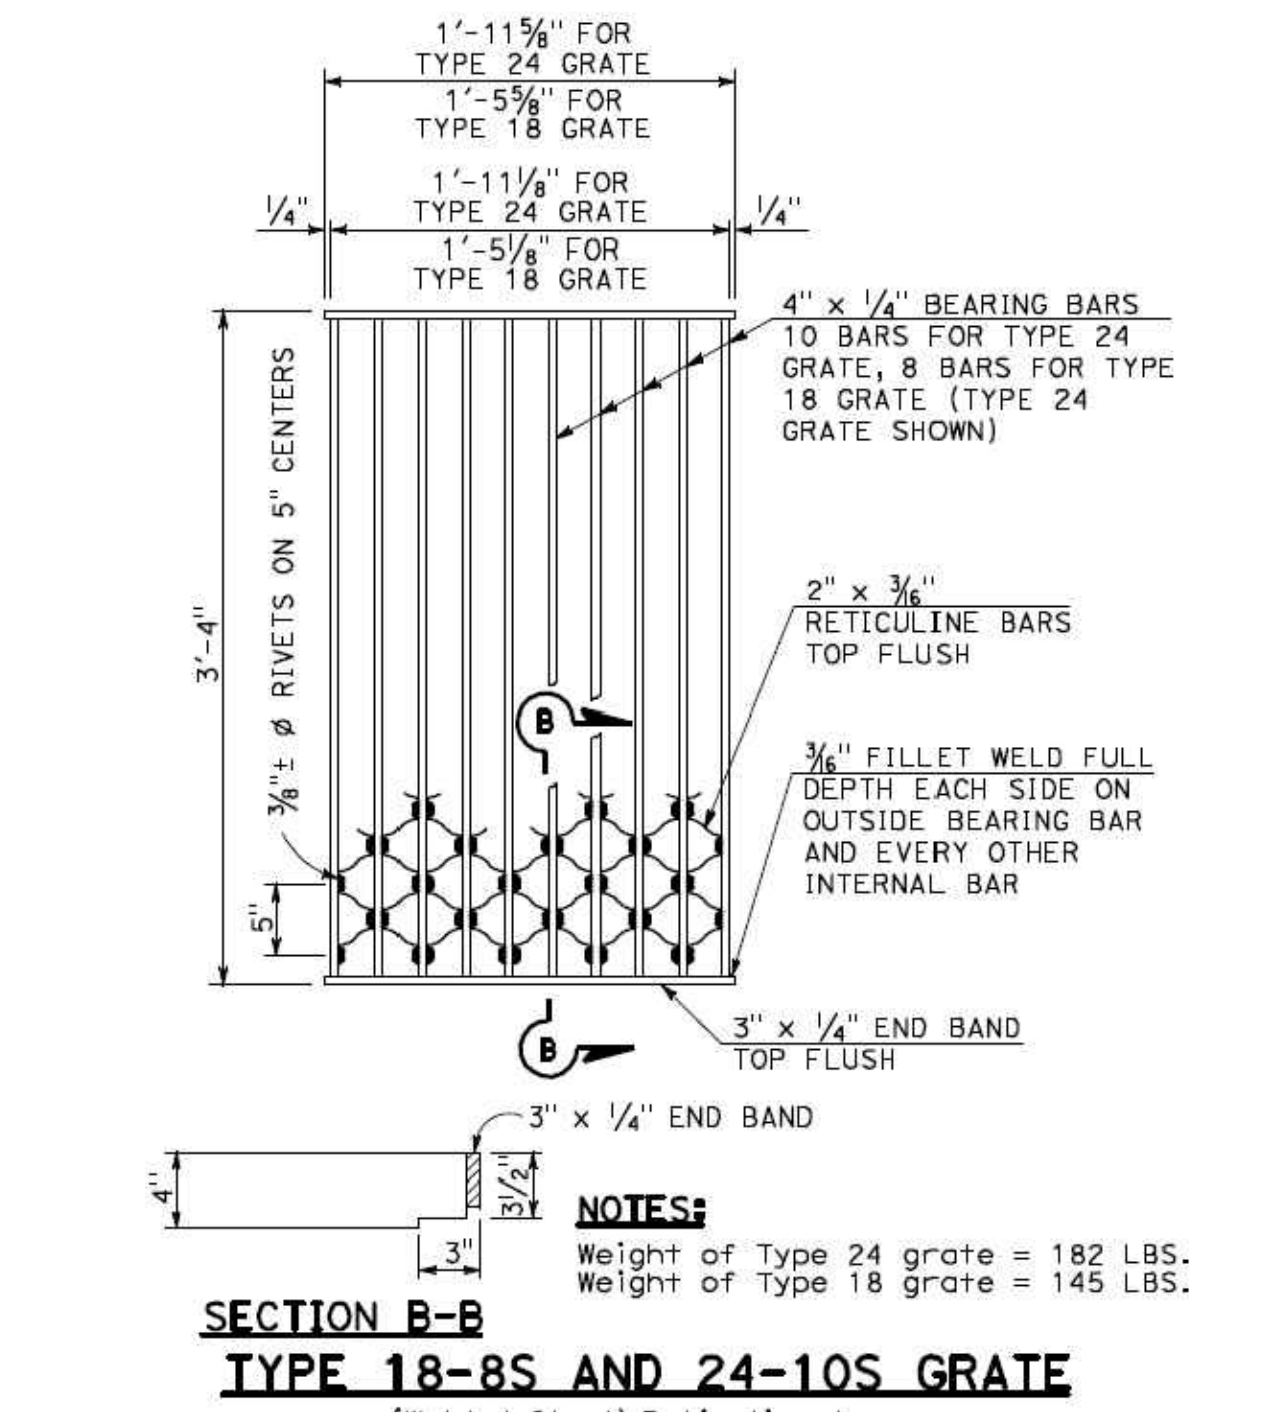


13 REPLACE CATCH BASIN GRATE DETAIL NTS

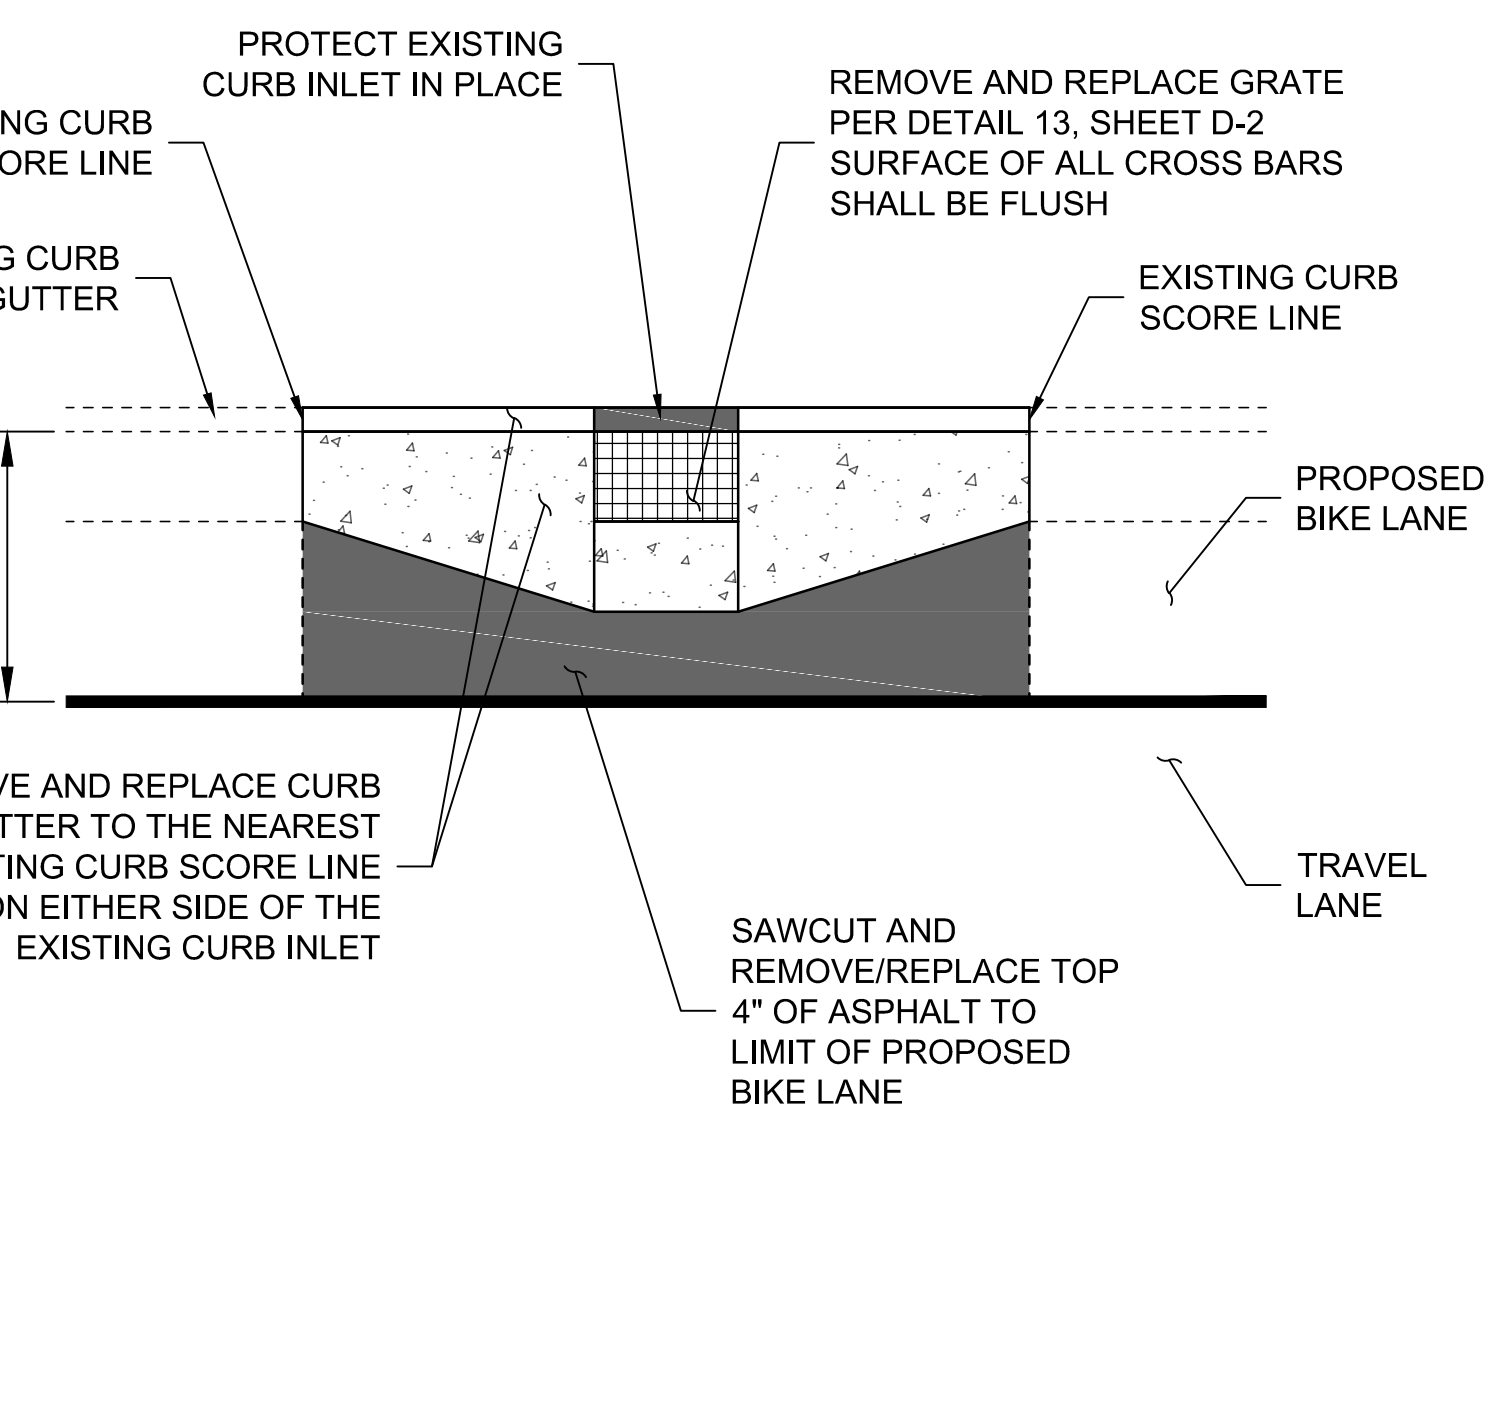

14 CONSTRUCTION OF BICYCLE FRIENDLY GRATE DETAIL NTS

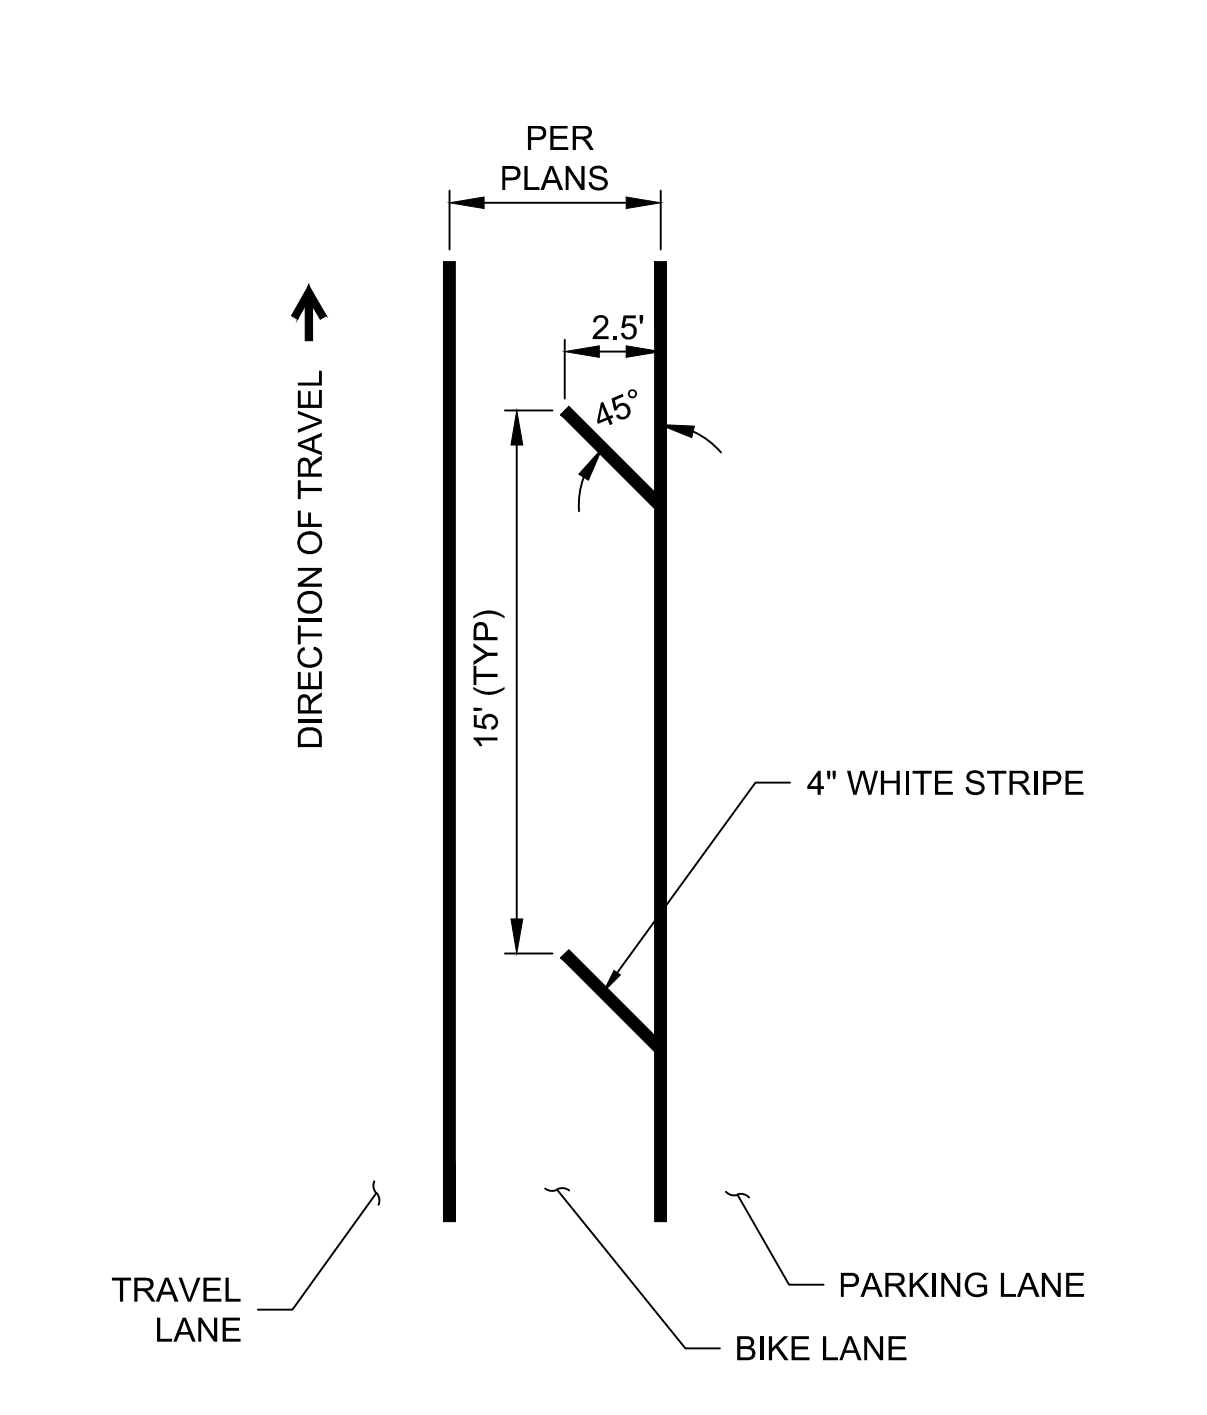

15 WHITE BUFFER STRIPING NTS

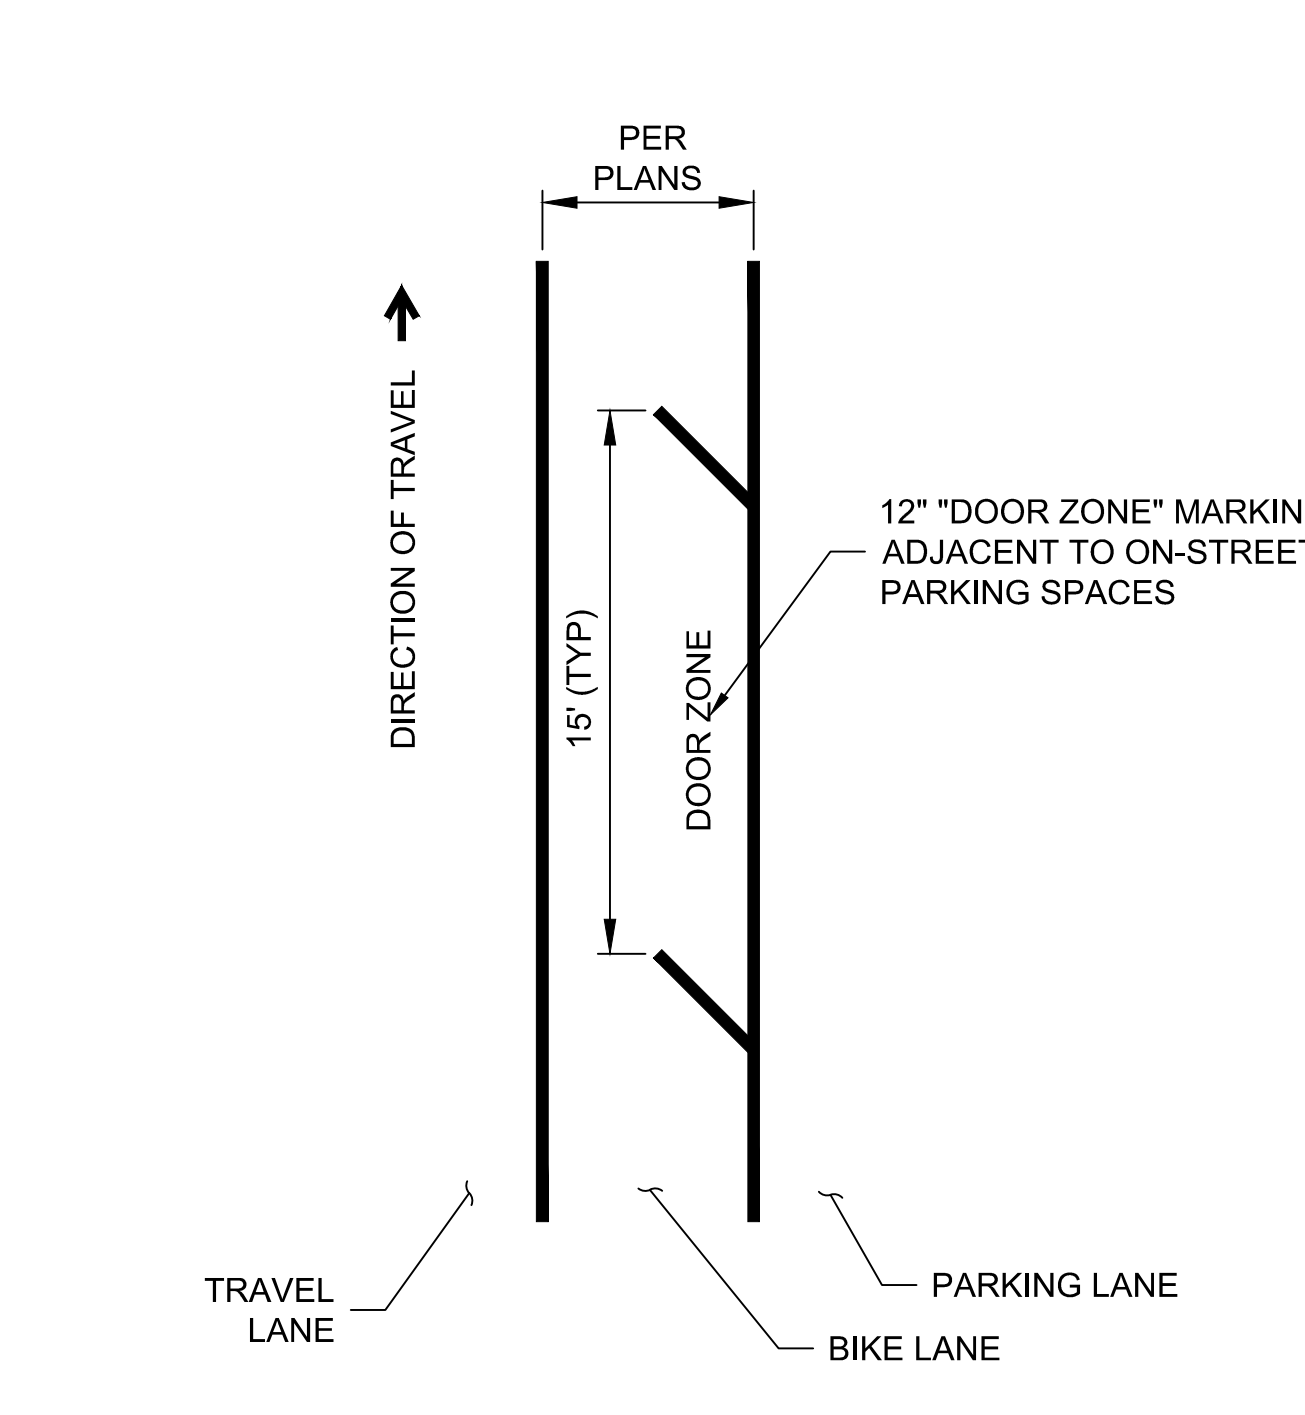

16 "DOOR ZONE" PAVEMENT MARKING NTS

DESIGNED: CV	REVISIONS
REVIEWED: PK	NO DATE ITEM
DRAWN: JP	
2016-089 04/25/2018	
PROJECT NO. DATE	
SCALE FILE	

alta
PLANNING + DESIGN
www.altaplanning.com

100 Webster Street, Suite 300
Oakland, California 94607
p:510.540.5008



**CALIFORNIA DRIVE
COMPLETE STREETS PROJECT**
Burlingame, CA