


BK 2  
226

# THERMAL SHIELD INDUSTRIAL ADDITION TO THE CITY OF HESSTON, KANSAS

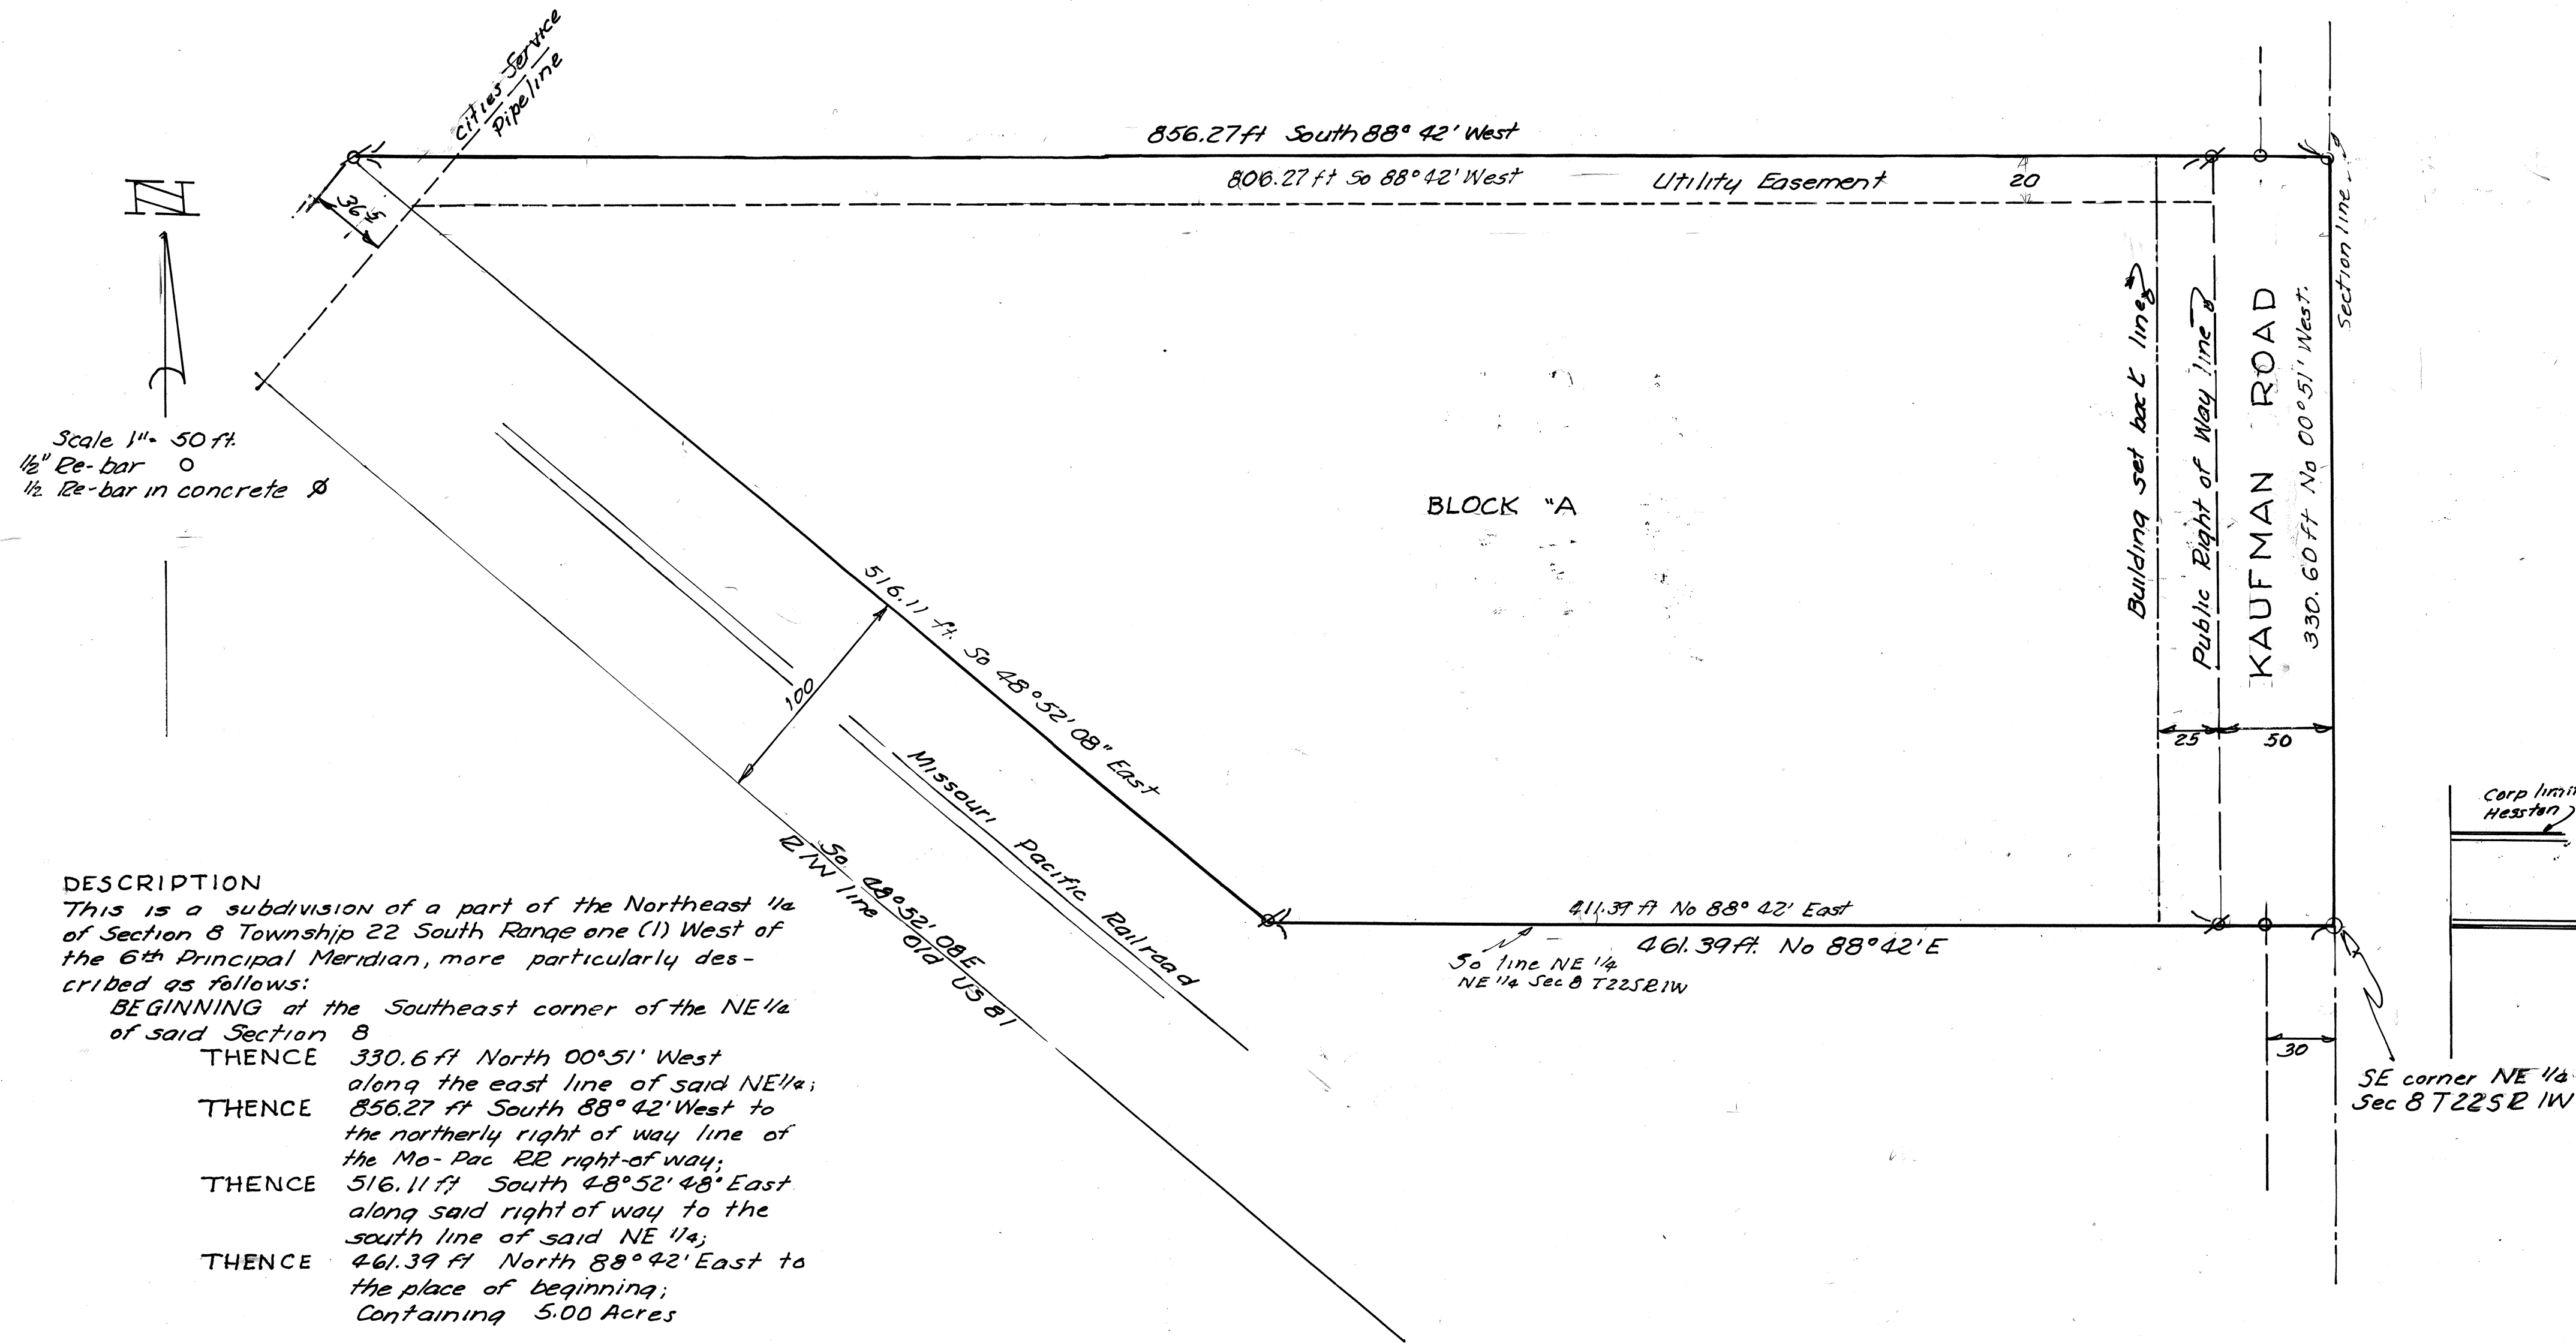

Scale 1" = 50 ft.  
1/2" Re-bar 0  
1/2" Re-bar in concrete Ø

### DESCRIPTION

This is a subdivision of a part of the Northeast 1/4 of Section 8 Township 22 South Range one (1) West of the 6th Principal Meridian, more particularly described as follows:

BEGINNING at the Southeast corner of the NE 1/4 of said Section 8

- THENCE 330.6 ft North 00° 51' West along the east line of said NE 1/4;
- THENCE 856.27 ft South 88° 42' West to the northerly right of way line of the Mo-Pac RR right-of-way;
- THENCE 516.11 ft South 48° 52' 48" East along said right of way to the south line of said NE 1/4;
- THENCE 461.39 ft North 89° 42' East to the place of beginning; Containing 5.00 Acres

STATE OF KANSAS }  
COUNTY OF HARVEY } 55

KNOW ALL MEN by these presents that THERMAL SHIELD, INC., a Kansas Corporation, is the owner of the above described property has caused the same to be surveyed and platted as THERMAL SHIELD ADDITION to the City of Hesston, Kansas. All streets and easements are hereby dedicated to the public use and benefit.

IN TESTIMONY WHEREOF, Jay A. Blough, president of Thermal Shield, Inc., has caused these presents to be signed this 20th day of September, 1976.

THERMAL SHIELD, Inc  
Jay A. Blough president  
Alvin J. Blough secretary  
Alvin J. Blough

STATE OF KANSAS }  
COUNTY OF HARVEY } 55

We, HESSTON STATE BANK, Hesston, Kans., holders of a mortgage on the above described property do hereby consent to this plat of THERMAL SHIELD INDUSTRIAL ADDITION to the City of Hesston, Kansas.

Robert Schowalter  
Robert Schowalter president.

STATE OF KANSAS }  
COUNTY OF HARVEY } 55

On this 20th day of September, 1976, before me appeared, JAY BLOUGH, to me personally known, who being by me duly sworn did say that he is the president of THERMAL SHIELD, INC., and that this instrument was signed in behalf of THERMAL SHIELD, INC., by authority of its Board of Directors, who acknowledged said instrument to be the free act and deed of said THERMAL SHIELD, INC.

IN WITNESS THEREOF, I have here unto set my hand and affixed my seal at Hesston, Kansas, this 20th day of Sept., 1976.

My Commission expires March 4, 1980

Donna M. Vogt  
Notary Public

STATE OF KANSAS }  
COUNTY OF HARVEY } 55

We Robert Schowalter chairman and Gary Burr secretary of the HESSTON PLANNING COMMISSION do hereby certify that the plat of THERMAL SHIELD INDUSTRIAL ADDITION to the City of Hesston, Kansas was submitted at a meeting duly convened this 24th day of May, 1976. At said meeting said plat was approved and recommended that the same be accepted and adopted by the Hesston City Council.

Robert Schowalter  
Robert Schowalter Chairman  
Gary Burr  
Gary Burr Secretary

STATE OF KANSAS }  
COUNTY OF HARVEY } 55

APPROVED by the City Council of the City of Hesston, Kansas, this 29th day of Sept., 1976

Milton R. Miller Mayor  
Milton R. Miller  
Luella Schmidt City Clerk  
Luella Schmidt

STATE OF KANSAS }  
COUNTY OF HARVEY } 55

BE IT REMEMBERED that the plat of THERMAL SHIELD INDUSTRIAL ADDITION to the City of Hesston, Kansas has been submitted to me and the same is hereby approved this 24th day of September, 1976.

Richard F. Hrdlicka City Attorney

STATE OF KANSAS }  
COUNTY OF HARVEY } 55

ENTERED on the Transfer Record this 8 day of Oct., 1976

Virginia McCune  
Virginia McCune County Clerk

STATE OF KANSAS }  
COUNTY OF HARVEY } 55

61230


THIS IS TO CERTIFY that this instrument was filed for record in the Register of Deeds Office at 8 A. M. on the 8 day of Oct., 1976, and is duly recorded in Volume 271 Page 672

Jack Hay  
Jack Hay, Register of Deeds

STATE OF KANSAS }  
COUNTY OF HARVEY } 55

J. L.C. Boyd, Registered Land Surveyor do hereby certify that the details of this plat to be correct this 3rd day of September, 1976

L.C. Boyd  
L.C. BOYD

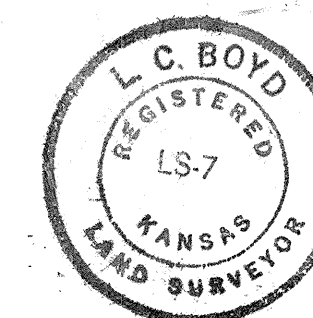

226

Book 2 Pg 226