

203
BK2

203
BK2

HESSTON DEVELOPMENT INCORPORATED ADDITION HESSTON, KANSAS

STATE of KANSAS } ss
COUNTY of HARVEY }


State of Kansas
County of Harvey ss

KNOW ALL MEN by these presents that we;
LILLIAN H. DREIER, HESSTON
DEVELOPMENT INCORPORATED by its President
Vernon Nikkel and its Secretary Jack Hobbs, are
owners of the following described property, to wit:

I, L.C. Boyd, Registered Land Surveyor in and for
said State and County, do hereby certify that I have
caused to be surveyed the property as described
in the owners certificate and the measurements as
shown on this plat are correct.

Beginning at the Southwest corner of the North one-
half (1/2) of the Southwest one quarter (SW 1/4) of
Section 10 Township 22 South Range one West of the
6th Principal Meridian;
Thence 225.58 feet North 00°-02' East along the West
line of said SW 1/4
Thence 35.00 feet South 89°-58' East
Thence 961.70 feet North 05°-13' East
Thence 1640.81 feet South 44°-03' East to the South
line of said N 1/2
Thence 1267.99 feet South 89°-47' West to the place
of beginning;

L.C. Boyd
L.C. Boyd

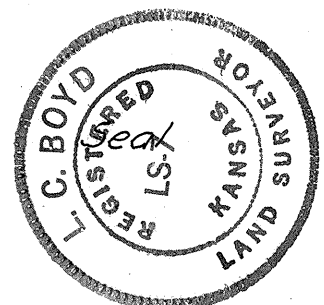

Containing 17.0856 Acres
THAT we have caused said property to be surveyed and
platted into Blocks to be known as HESSTON
DEVELOPMENT INCORPORATED ADDITION to the City
of Hesston, Harvey County, Kansas for the purpose
of conveying the same by numbers of Blocks.

ALL streets and easements as shown by the
accompanying plat are hereby dedicated to and
for the public use and benefit.

Vernon Nikkel President
VERNON NIKKEL
Jack Hobbs Secretary
JACK HOBBS
Lillian H. Dreier
LILLIAN H. DREIER
Hesston Development Corporation

This plat of HESSTON DEVELOPMENT INCORPORATED
ADDITION has been submitted to and approved by the
Hesston Planning Commission, Hesston, Kansas, and is
hereby transmitted to the City Council of the City
of Hesston, Kansas, with the recommendation that such
plat be approved as proposed.

Dated this 6th day of DECEMBER, 1973
Hesston Planning Commission
by *Richard Hrdlicka* Chairman
Jack Hobbs Secretary

State of Kansas
County of Harvey ss

BE IT REMEMBERED that the plat of HESSTON
DEVELOPMENT INCORPORATED ADDITION to the City
of Hesston, Kansas, has been submitted to me and
that the same is hereby approved this 8th day
of May, 1974.

Richard Hrdlicka City Attorney of Hesston, Kansas

The dedications shown on this plat are hereby accepted
by the City Council this 8th day of May, 1974.

Milton R. Miller Mayor
Luella Schmidt City Clerk

Entered on transfer record this 28 day of
May, 1974.


Virginia Shover County Clerk

State of Kansas
County of Harvey ss

4973


This is to certify that this instrument
was filed for record in the Register
of Deeds Office on the 28 day of
May, 1974 at 8 AM o'clock,
and is duly recorded No. L265 Page 98

Kenneth A. Shupler Register of Deeds
Deputy

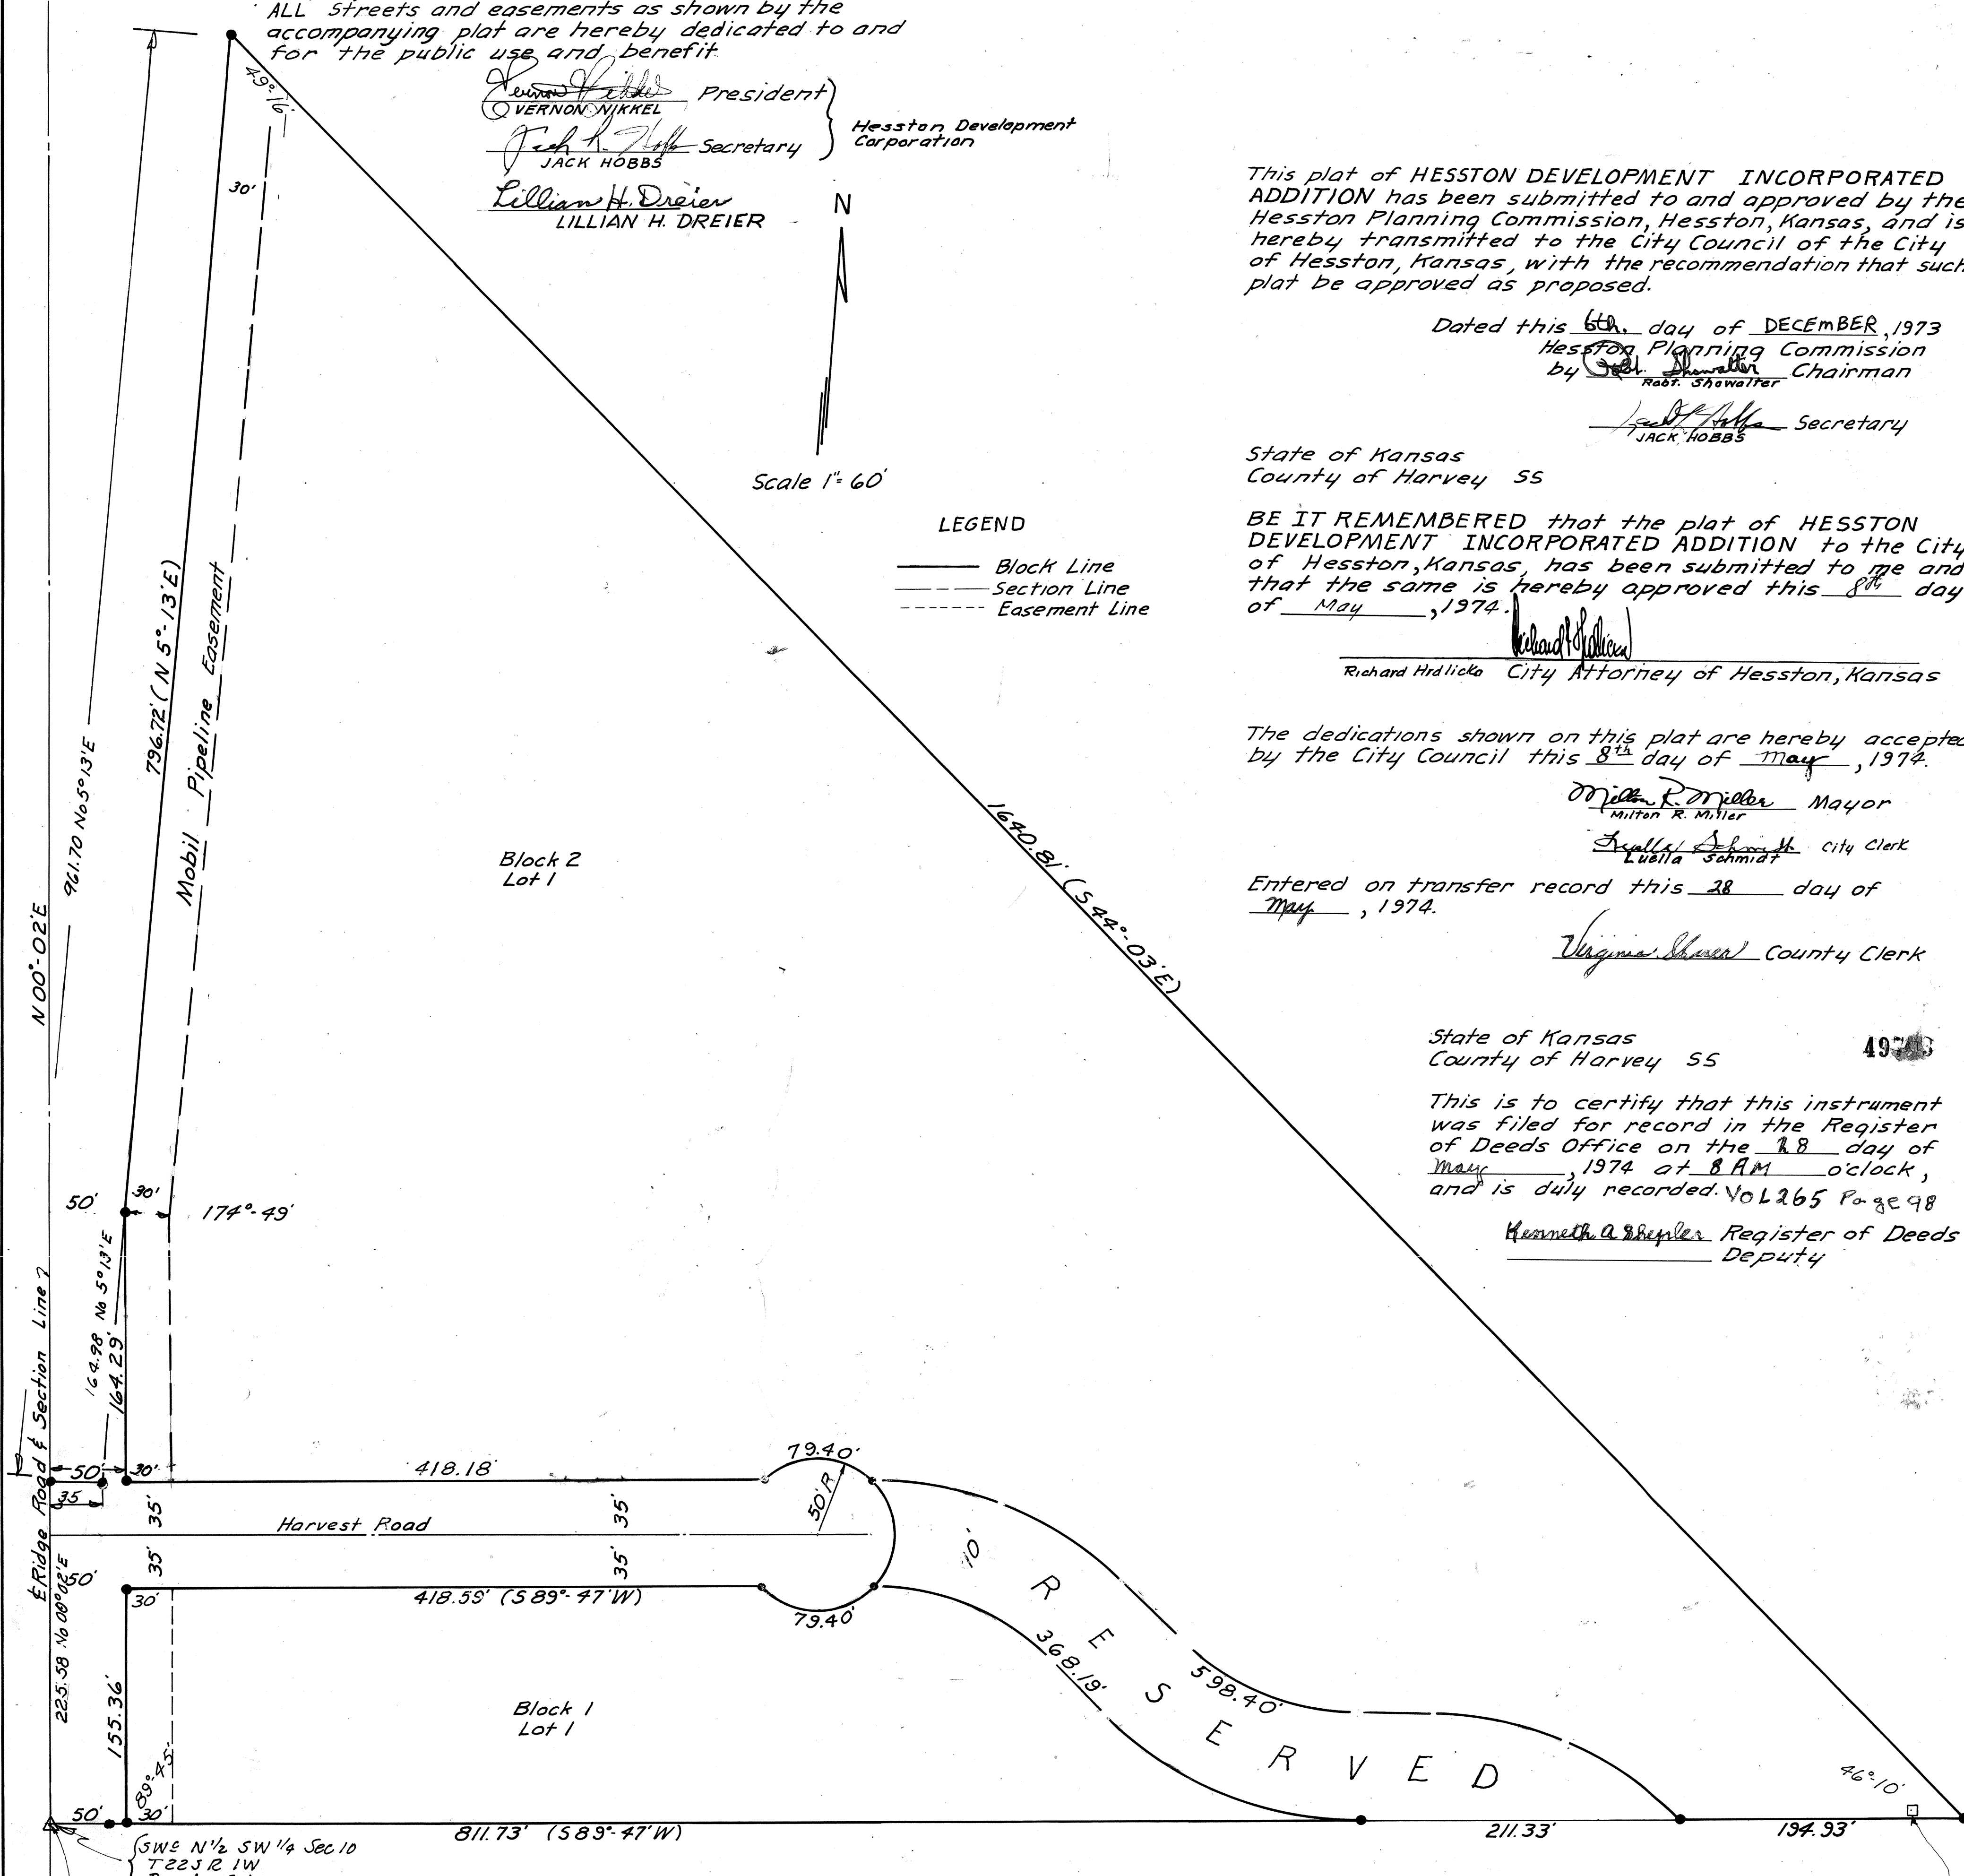

BE IT REMEMBERED, that on this 6th day of DECEMBER
1973, before me, the undersigned, a notary public in and for
said State and County came Lillian H. Dreier, a widow; and
Vernon Nikkel and Jack Hobbs, President and Secretary,
respectively of Hesston Development Corporation, to me personally
known to be the persons who executed the foregoing instrument
and said persons duly acknowledge the same as their own
and voluntary action.

Paul Showalter
Notary Public
My commission expires
3-4-1974

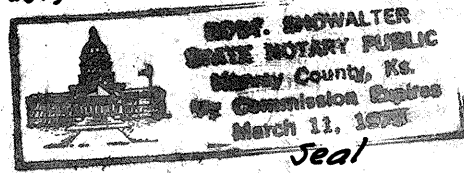

Closure 1:8090

BM - Concrete Base at
Water Well El. 1488.37