


184-A  
BOOK 2

184-A  
BK 2

# LINCOLN PLAZA SECOND SUBDIVISION OF THE CITY OF HESSTON, HARVEY COUNTY, KANSAS

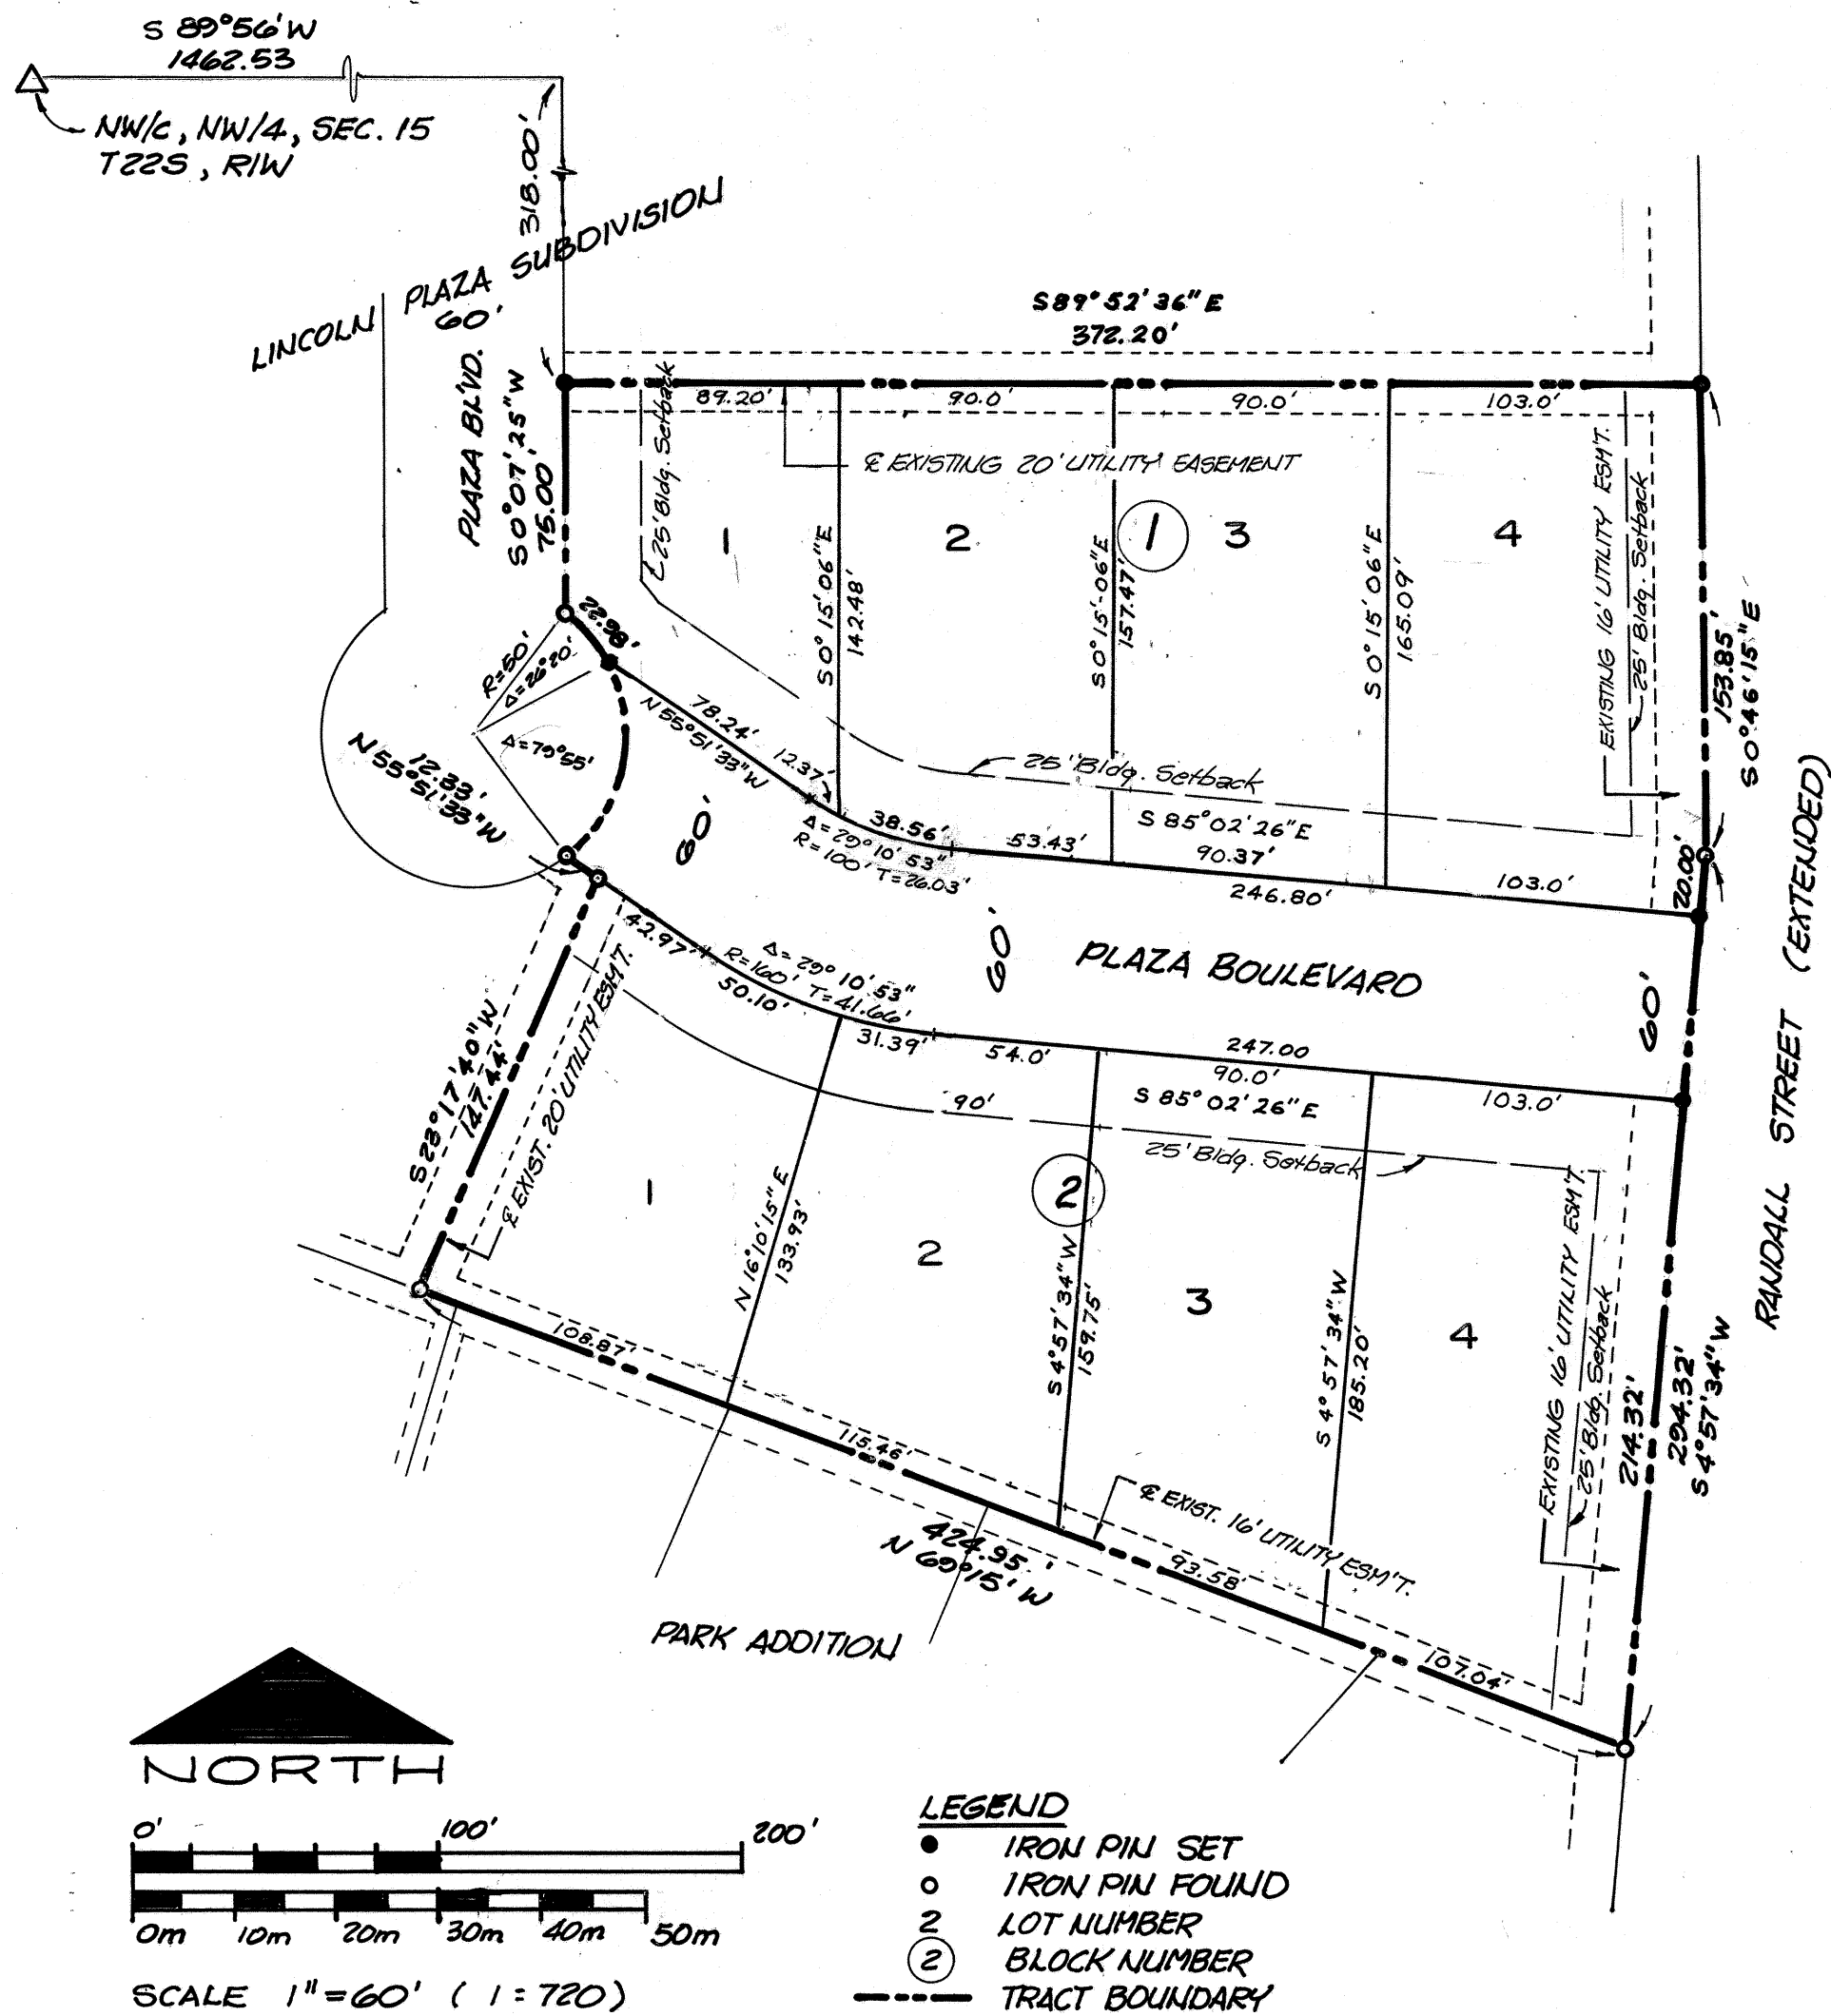

THIS PLAT OF LINCOLN PLAZA SECOND SUBDIVISION HAS BEEN SUBMITTED TO AND APPROVED BY THE HESSTON PLANNING COMMISSION, HESSTON, KANSAS, AND IS HEREBY TRANSMITTED TO THE CITY COUNCIL OF THE CITY OF HESSTON, KANSAS, WITH THE RECOMMENDATION THAT SUCH PLAT BE APPROVED AS PROPOSED.

DATED THIS 27<sup>th</sup> DAY OF February, 19 78.

HESSTON PLANNING COMMISSION

Robert Showalter  
ROBERT SHOWALTER, CHAIRMAN

Gary Burr  
GARY BURR, SECRETARY

THE DEDICATIONS SHOWN ON THIS PLAT ARE HEREBY ACCEPTED BY THE CITY COUNCIL THIS 1<sup>st</sup> DAY OF March, 19 78.

Milton R. Miller  
MILTON MILLER, MAYOR

Jean Krehbiel  
JEAN KREHBIEL, CITY CLERK

STATE OF KANSAS SS 69536  
COUNTY OF HARVEY

THIS IS TO CERTIFY THAT THIS INSTRUMENT WAS FILED FOR RECORD IN THE REGISTER OF DEEDS OFFICE ON THE 26 DAY OF April, 19 78, AT 2:30 P.M. O'CLOCK, AND IS DULY RECORDED. BOOK 271 PAGE 677

Jack A. Hay  
JACK A. HAY, REGISTER OF DEEDS

Winifred A. Rowland  
DEPUTY

ENTERED ON TRANSFER RECORD THIS 26<sup>th</sup> DAY OF April, 19 78.

Margaret Wright  
MARGARET WRIGHT, COUNTY CLERK

I, ROBERT L. MOSER, REGISTERED ENGINEER AND LAND SURVEYOR IN THE STATE OF KANSAS, DO HEREBY CERTIFY THAT I HAVE SURVEYED AND PLATTED LINCOLN PLAZA SECOND SUBDIVISION OF THE CITY OF HESSTON, HARVEY COUNTY, KANSAS AND THAT THE ACCOMPANYING PLAT IS A TRUE AND CORRECT EXHIBIT OF THE PROPERTY AS SURVEYED AND DESCRIBED IN THE OWNER'S CERTIFICATE.

Robert L. Moser  
ROBERT L. MOSER, P.E. & L.S.

STATE OF KANSAS SS  
COUNTY OF HARVEY

BE IT REMEMBERED THAT THE PLAT OF LINCOLN PLAZA SECOND SUBDIVISION TO THE CITY OF HESSTON, HARVEY COUNTY, KANSAS HAS BEEN SUBMITTED TO ME AND THAT THE SAME IS HEREBY APPROVED THIS 1<sup>st</sup> DAY OF MARCH, 19 78.

Richard F. Hrdlicka  
RICHARD F. HRDLICKA  
CITY ATTORNEY, HESSTON, KANSAS

LINCOLN PLAZA, INC.

Edward P. Francken  
EDWARD P. FRANCKEN, PRESIDENT


Joe W. Carmichael  
JOE W. CARMICHAEL, SECRETARY

STATE OF KANSAS SS  
COUNTY OF HARVEY

BE IT REMEMBERED THAT ON THIS 4<sup>th</sup> DAY OF January, 19 78, BEFORE ME, A NOTARY PUBLIC IN AND FOR SAID COUNTY AND STATE, CAME LINCOLN PLAZA, INC., A CORPORATION, BY ITS PRESIDENT, EDWARD P. FRANCKEN, AND ITS SECRETARY, JOE W. CARMICHAEL, TO ME PERSONALLY KNOWN TO BE THE SAME PERSONS WHO EXECUTED THE FOREGOING INSTRUMENT AND DULY ACKNOWLEDGED THE EXECUTION OF SAME. IN TESTIMONY WHEREOF I HAVE HEREUNTO SET MY HAND AND AFFIXED MY NOTARIAL SEAL THE DAY AND YEAR ABOVE WRITTEN.

Mary Ann Smith  
NOTARY PUBLIC

Feb. 21, 1979  
MY COMMISSION EXPIRES

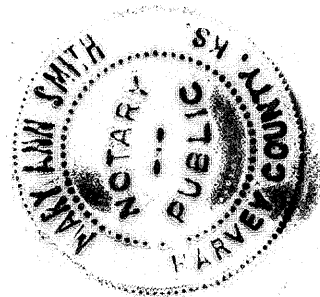

**moser & associates**  
consultants-engineers-architects  
newton, kansas 67114

FINAL PLAT	SCALE 1"=60'	DRAWN BY GPK
		REVISED
OWNER: LINCOLN PLAZA, INC. P.O. BOX 295, SALINA, KANSAS		
DATE 12/9/77	APPROVED BY	DRAWING NUMBER P-F-1446

184-A  
BOOK 2

184-A

BOOK 2 PG 184A