
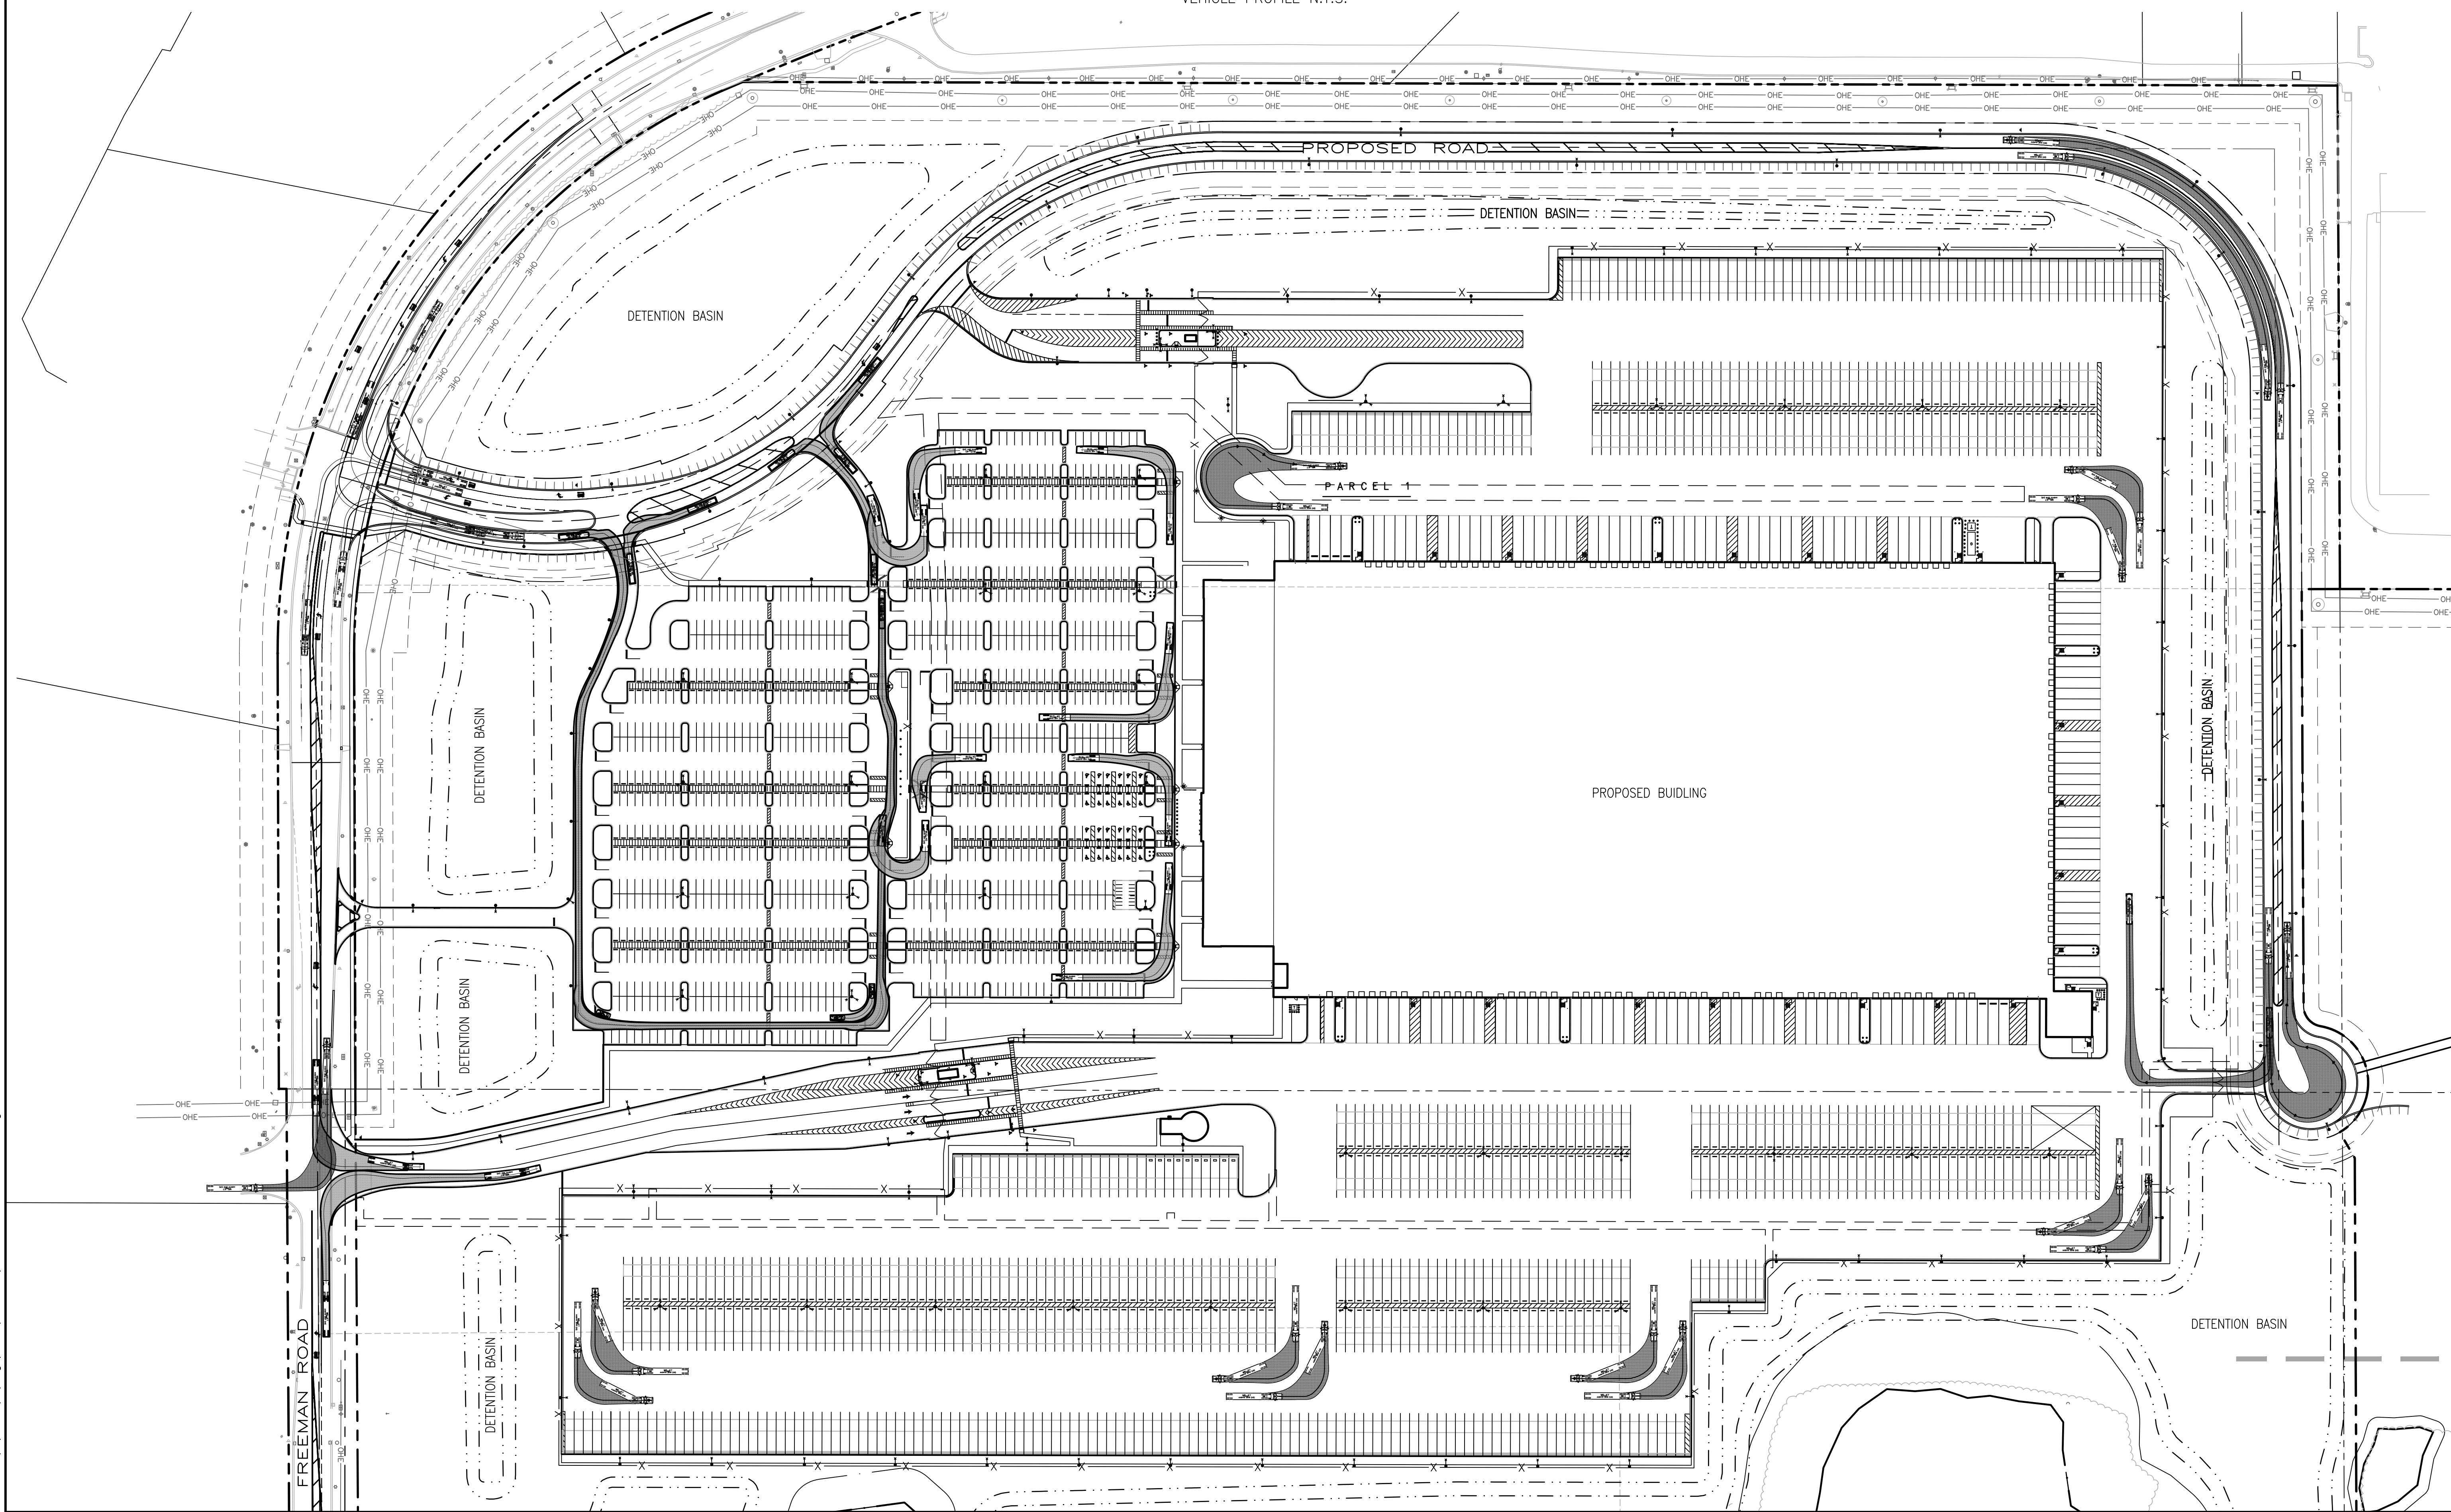


VEHICLE PROFILE N.T.S.

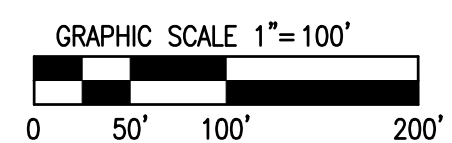

TURNING MOVEMENT EXHIBIT

PROJECT PUMPKIN

VENTURE ONE REAL ESTATE

HUNTLEY, ILLINOIS

1333 Butterfield Rd, Suite 300, Downers Grove, IL 60515
PHONE: (630) 652-4600, FAX: (630) 652-4601
www.jacobandhelfner.com

www.jacobandhefner.com

$$1'' = 100'$$

F999

AT-1