

	SHAFERALE.SE
- Including Boulevard Street with Landscaping and unique Architectural Features	
PICKELBALL COURTS	A CAR
 - 12 Courts with Shade Shelter, Seating Areas, Restroom Building, and Parking 	
RESTROOMS/ CONCESSIONS BUILDING	
FOOD TRUCK PLAZA ———	131
-Space for 4 Trucks with electrical hook ups	
PAVED TRAILS	- Ha
-Includes rest areas with	I I K
picnic tables and benches	113
 POND Adventure Sports such as Kayaking, Stand up paddle boarding, fishing, or water play 	13.00
DISC GOLF AND TRAIL	No la
- 18 Hole Disc Golf course over approximately 40 acres	¥ h E
 Course to be laid out to allow for 9 holes to be played with Start and End near Nature Center 	
 Hole locations shown are diagrammatic and not intend to be final design 	
NATURE CENTER	
- Includes Restrooms, Retail Space and Equipment Rental Space, and Room Rental Deck, and Rustic Camparound	1/1 Est
Rental, Deck, and Rustic Campground Check-In	the test
-Parking lot, Bus Drop Off, and Service Entrance	
NATURE TRAILS	the films
- Hiking and Mountain Biking Trails to be intermixed around Disc Golf Holes	ALE SE
	R. C.

BASE CONCEPTUAL PLAN COVENANT PARK CITY OF KENTWOOD, MICHIGAN



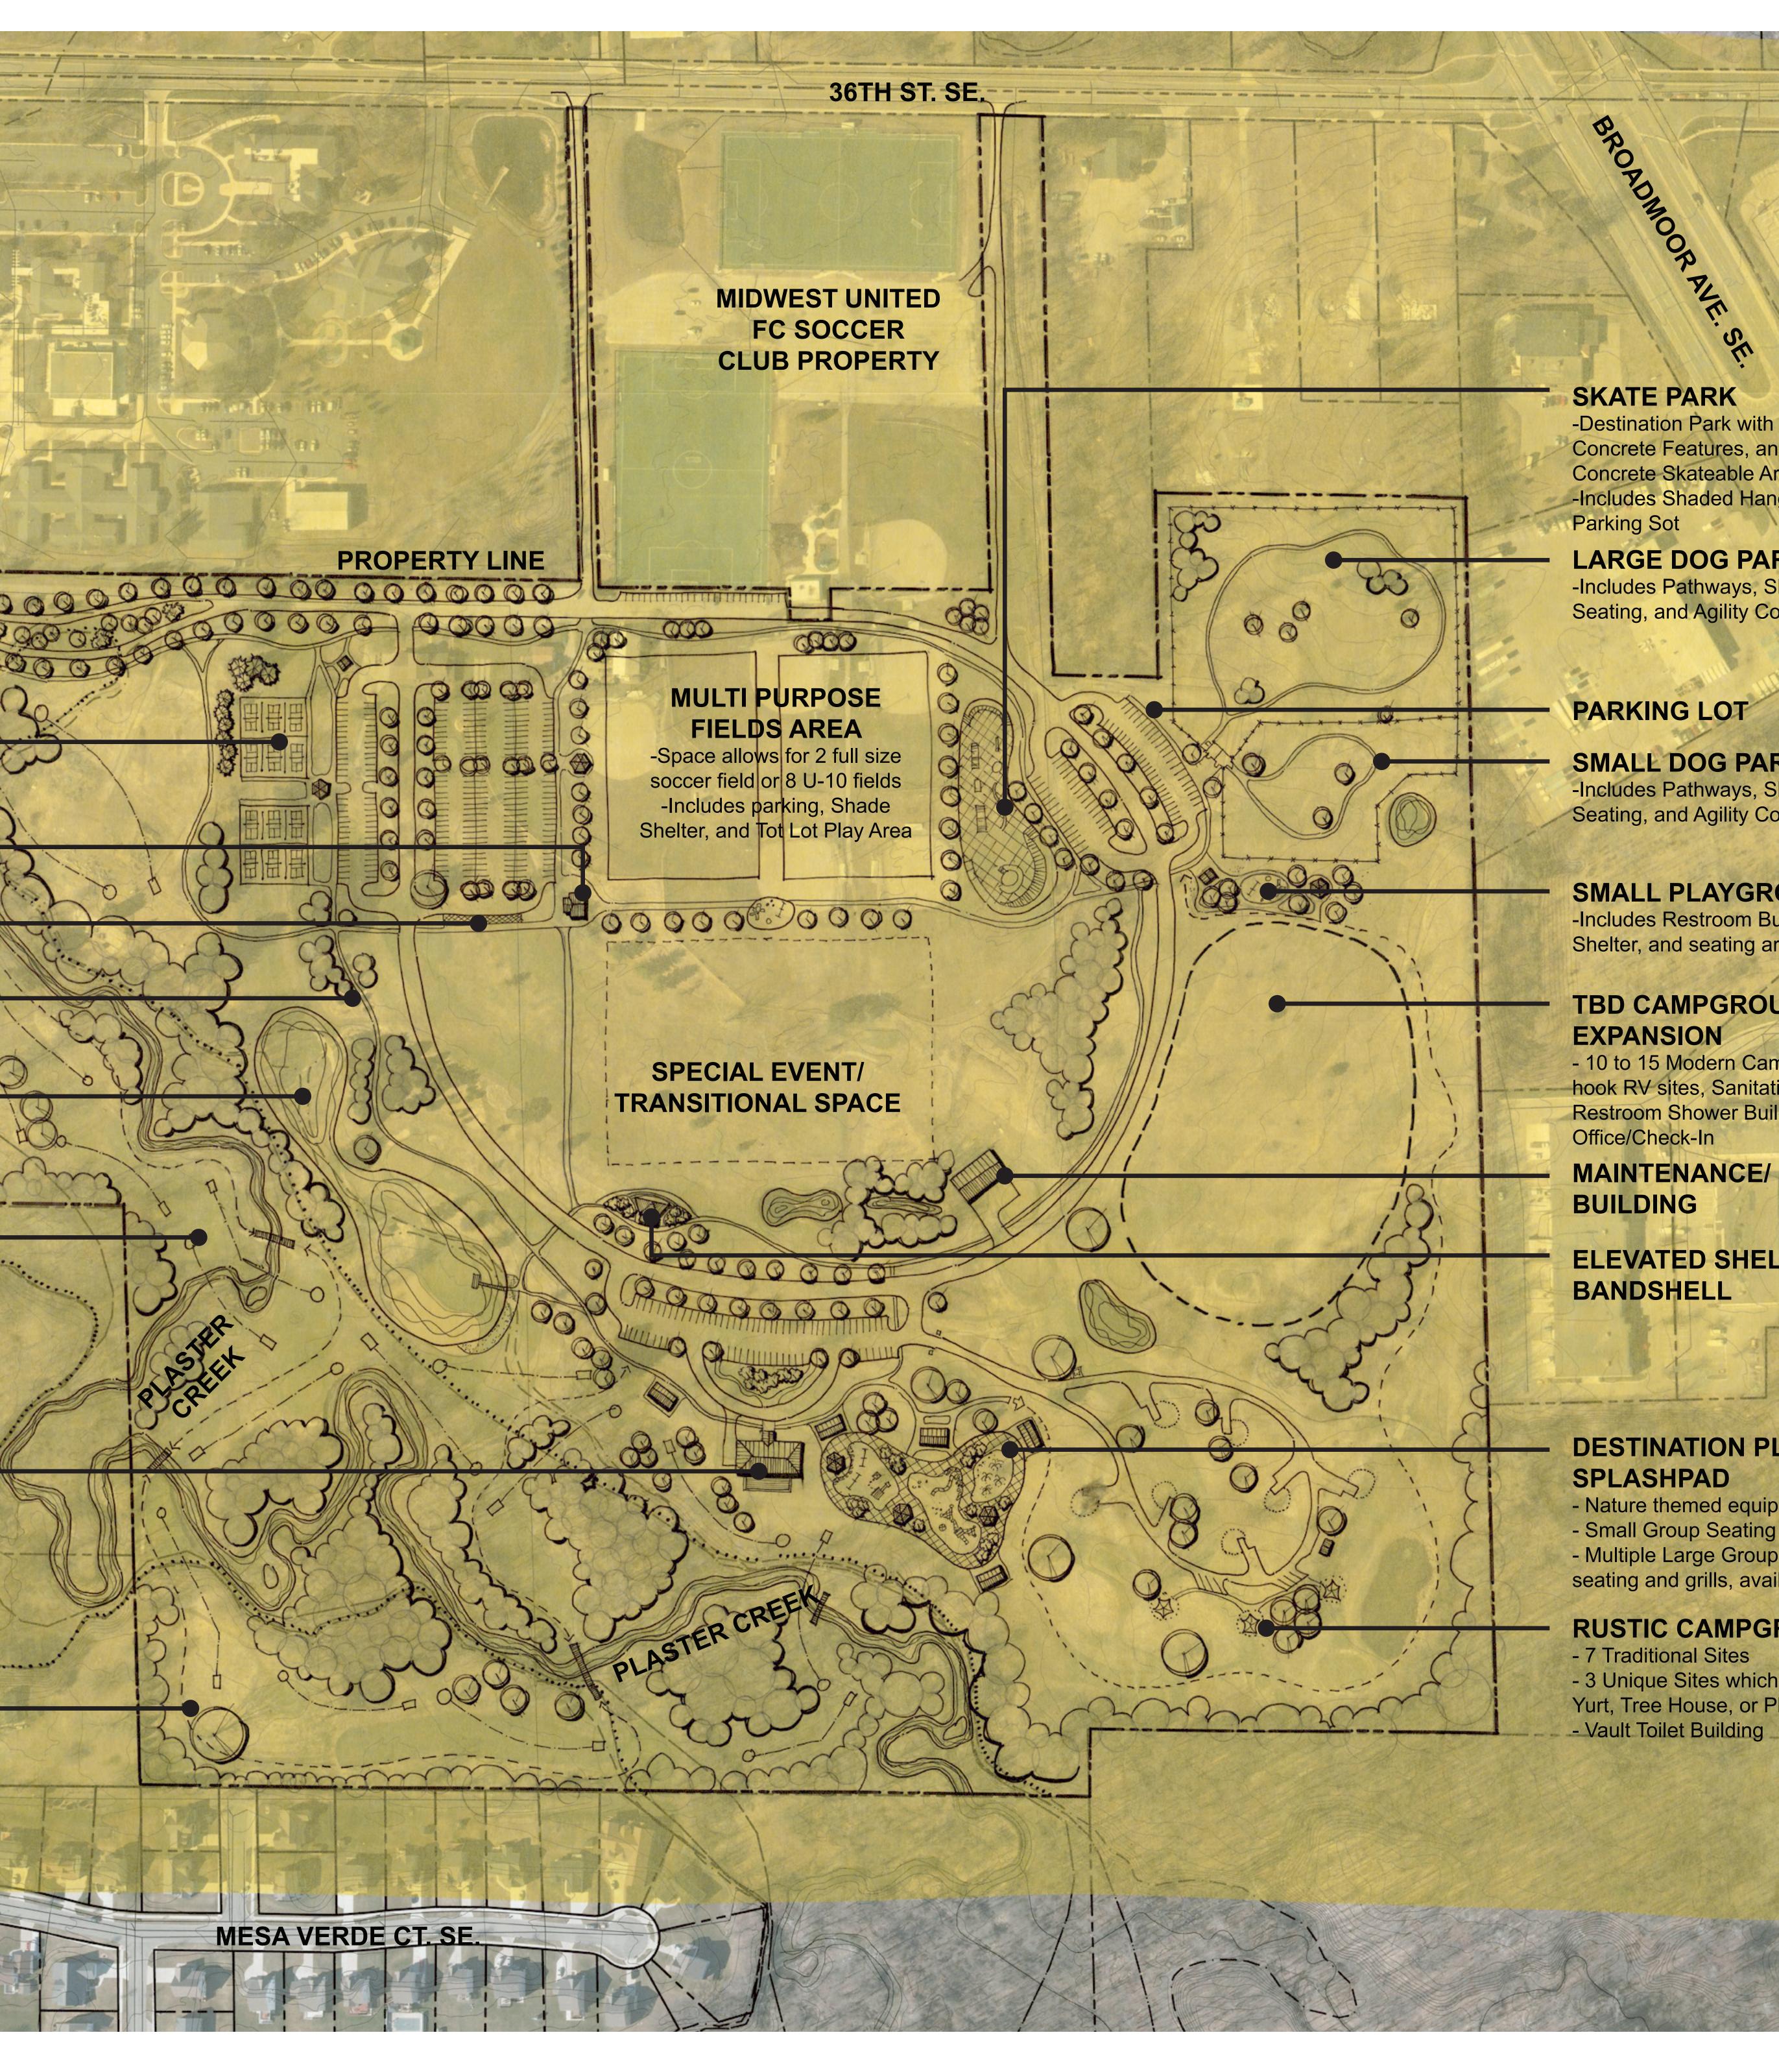

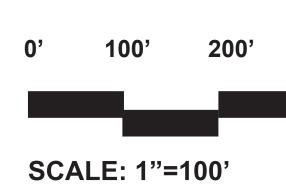

SKATE PARK -Destination Park with Cast **Concrete Features, and Pre-Cast** Concrete Skateable Art -Includes Shaded Hangout Spaces and Parking Sot

LARGE DOG PARK -Includes Pathways, Shade Shelter, Seating, and Agility Course.

PARKING LOT

SMALL DOG PARK -Includes Pathways, Shade Shelter, Seating, and Agility Course

SMALL PLAYGROUND -Includes Restroom Building, Shade Shelter, and seating areas

TBD CAMPGROUND EXPANSION - 10 to 15 Modern Campsites with full hook RV sites, Sanitation Station, and **Restroom Shower Building, Campground** Office/Check-In

MAINTENANCE/ STORAGE BUILDING

ELEVATED SHELTER / BANDSHELL

DESTINATION PLAYGROUND/ SPLASHPAD


- Nature themed equipment

- Small Group Seating and Shade Sails

- Multiple Large Group Picnic Shelter with seating and grills, available for rent

RUSTIC CAMPGROUND

- 7 Traditional Sites - 3 Unique Sites which may include Cabin, Yurt, Tree House, or Platform camping - Vault Toilet Building

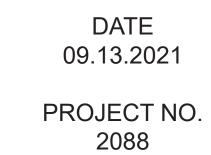







Landscape Architects and Architects EAST GRAND RAPIDS · MICHIGAN

CONCEPTUAL PLAN - OPPORTUNITY TWO COVENANT PARK CITY OF KENTWOOD, MICHIGAN

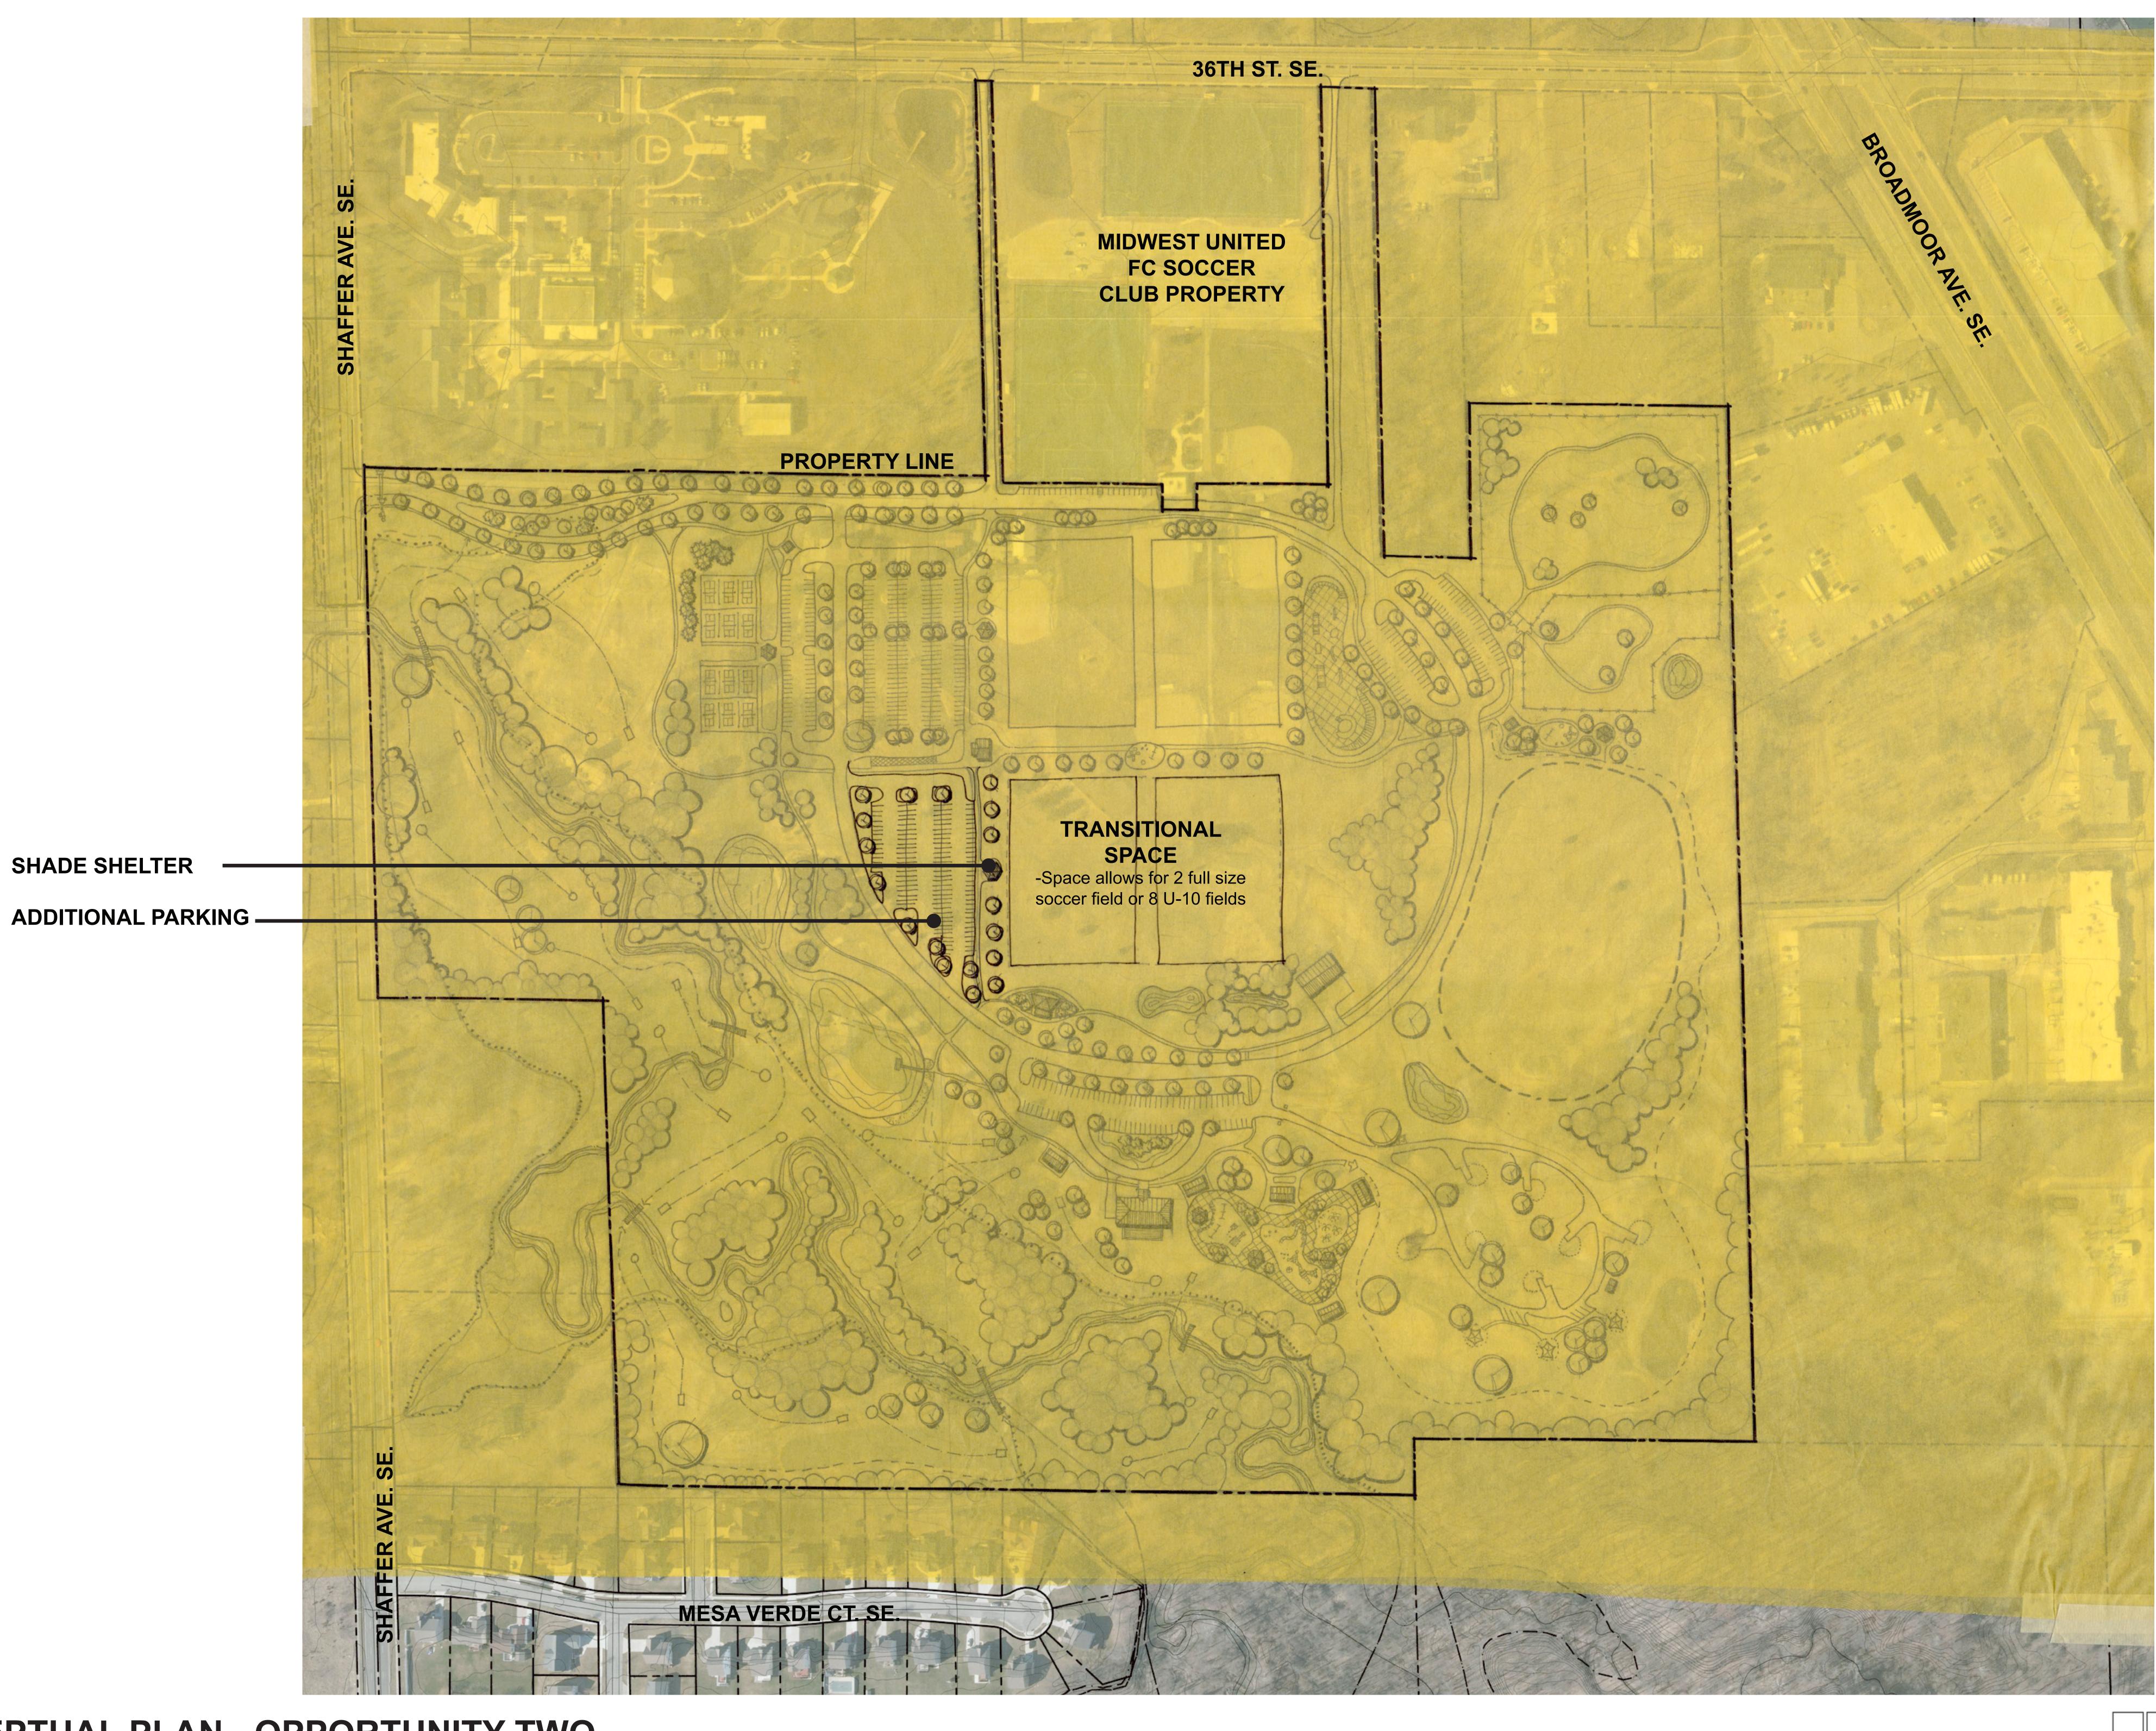



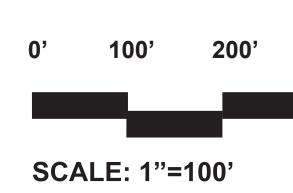






DATE 09.13.2021 PROJECT NO. 2088

400'

Landscape Architects and Architects EAST GRAND RAPIDS · MICHIGAN

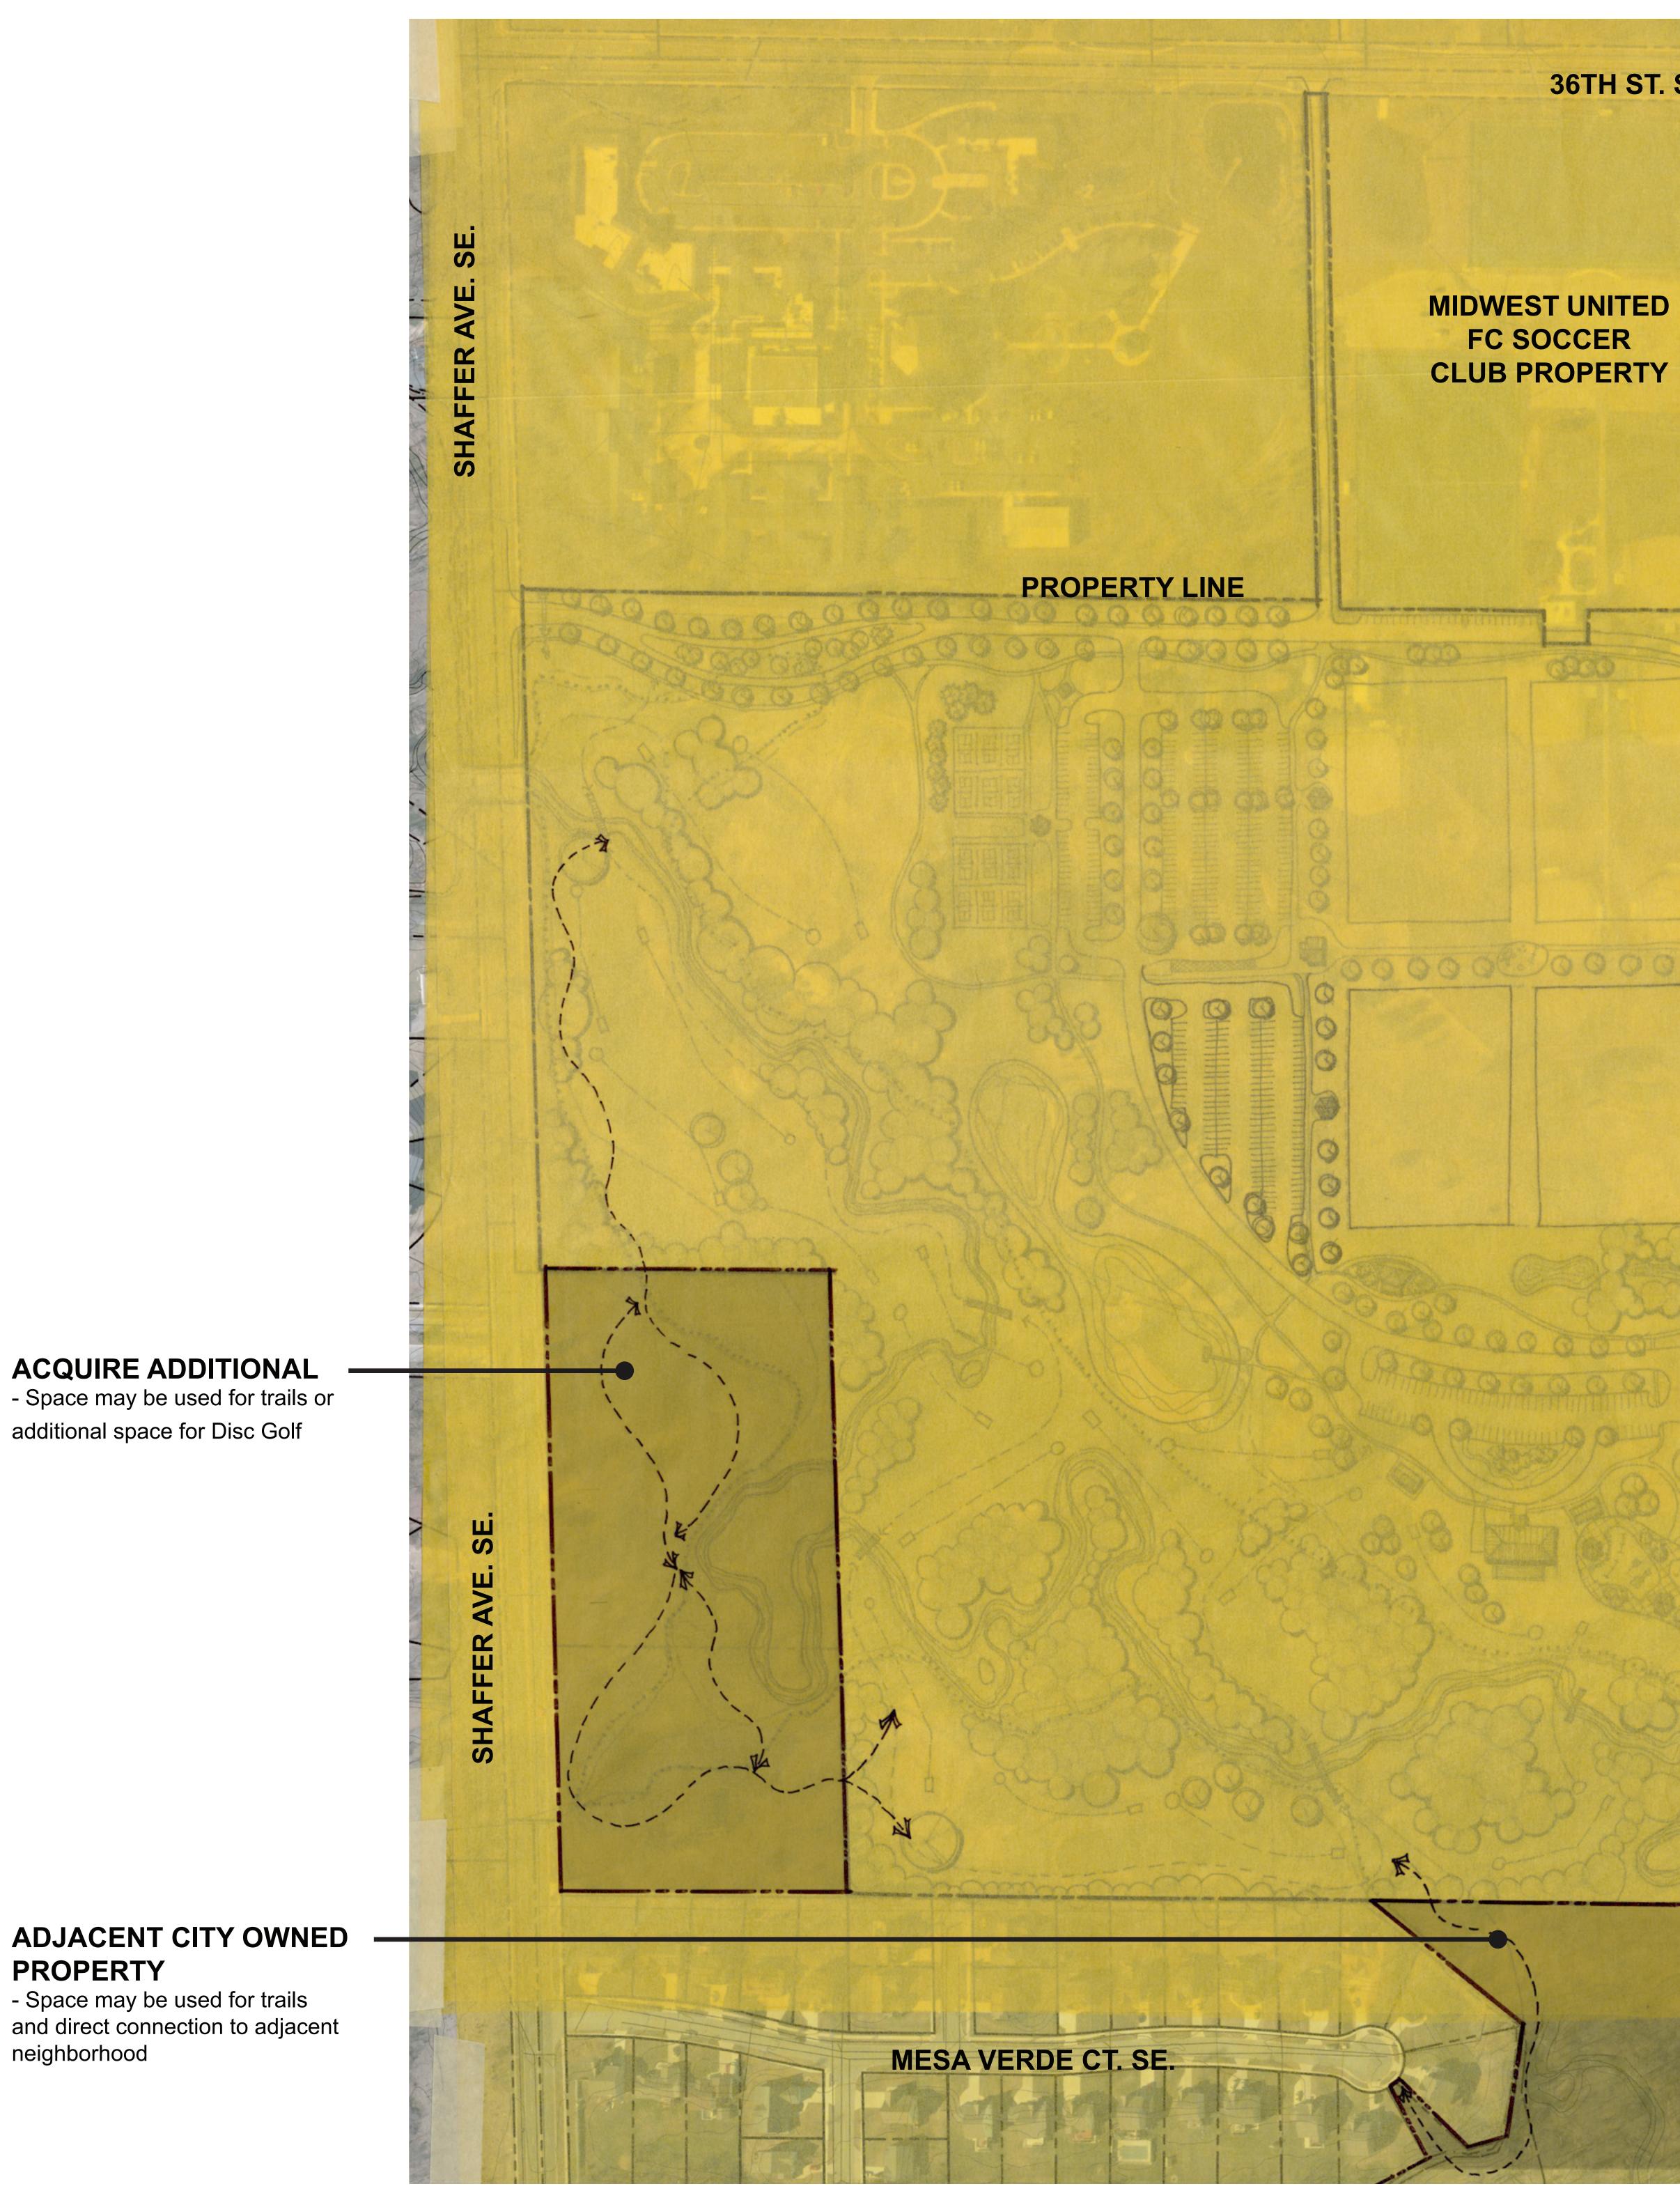

CONCEPTUAL PLAN - OPPORTUNITY THREE COVENANT PARK CITY OF KENTWOOD, MICHIGAN


POND EXPANSION - Compensating detention required for construction of secondary entrance drive

ACQUIRE EASEMENT - Used for direct vehicular access to Broadmoor Ave.

CONSUMERS ENERGY PROPERTY - May be used for additional trails an trail connections



200' SCALE: 1"=100'

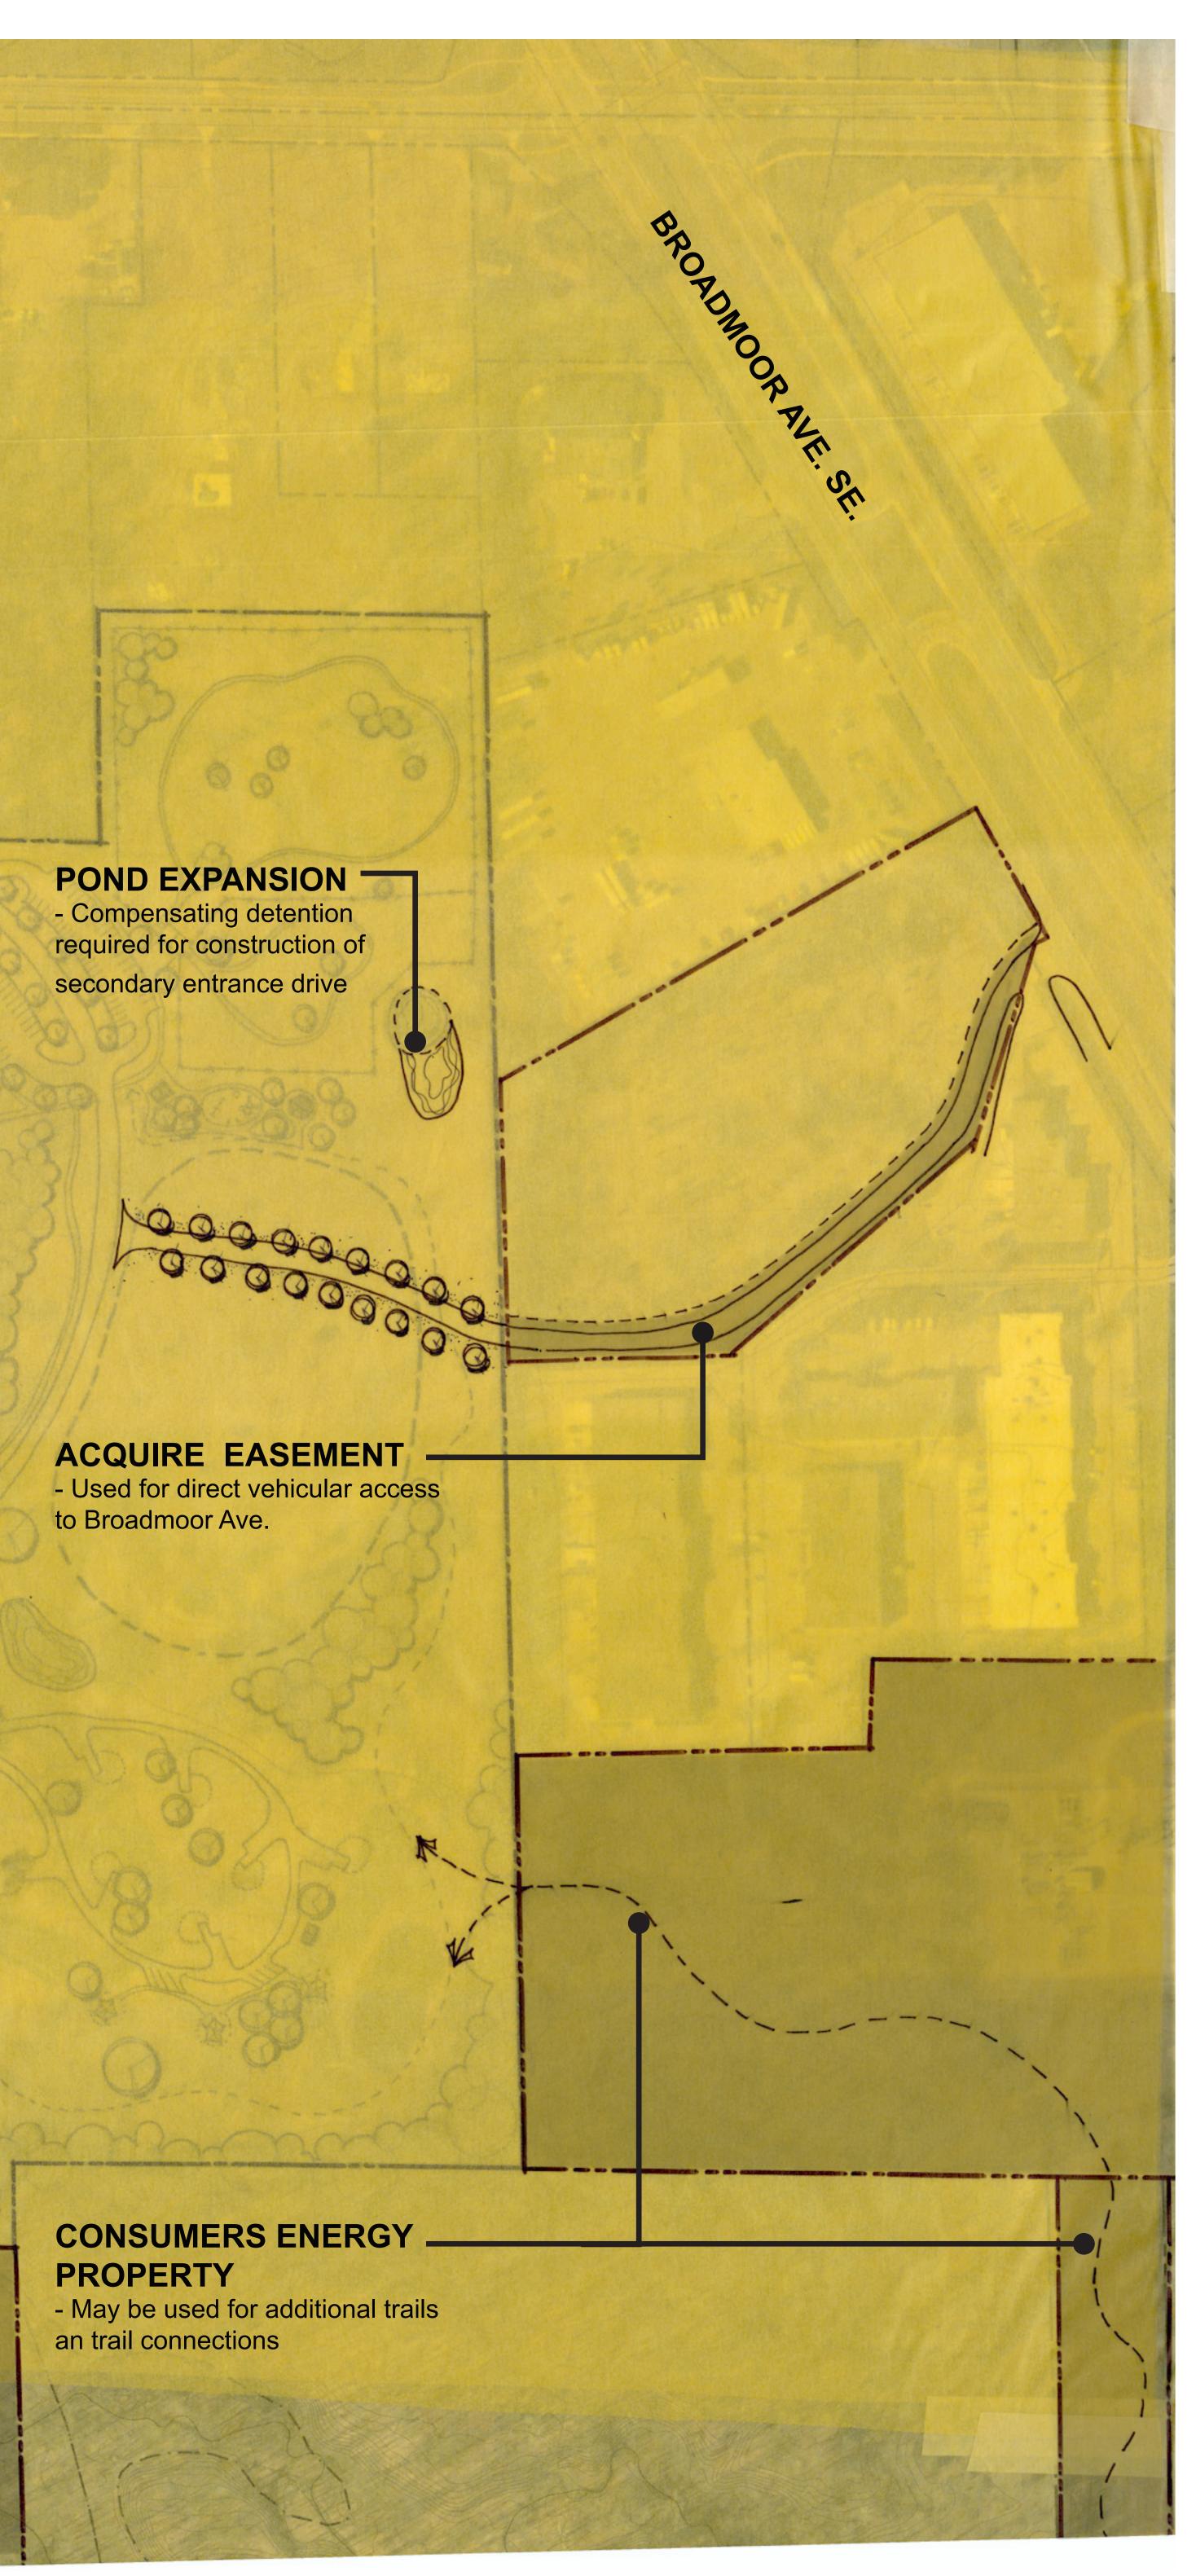

DATE 09.13.2021 PROJECT NO. 2088

400'





Landscape Architects and Architects EAST GRAND RAPIDS · MICHIGAN