


N154,041
E427,221

E432,221
N154,041

N152,041
E427,221

N152,041
E432,221

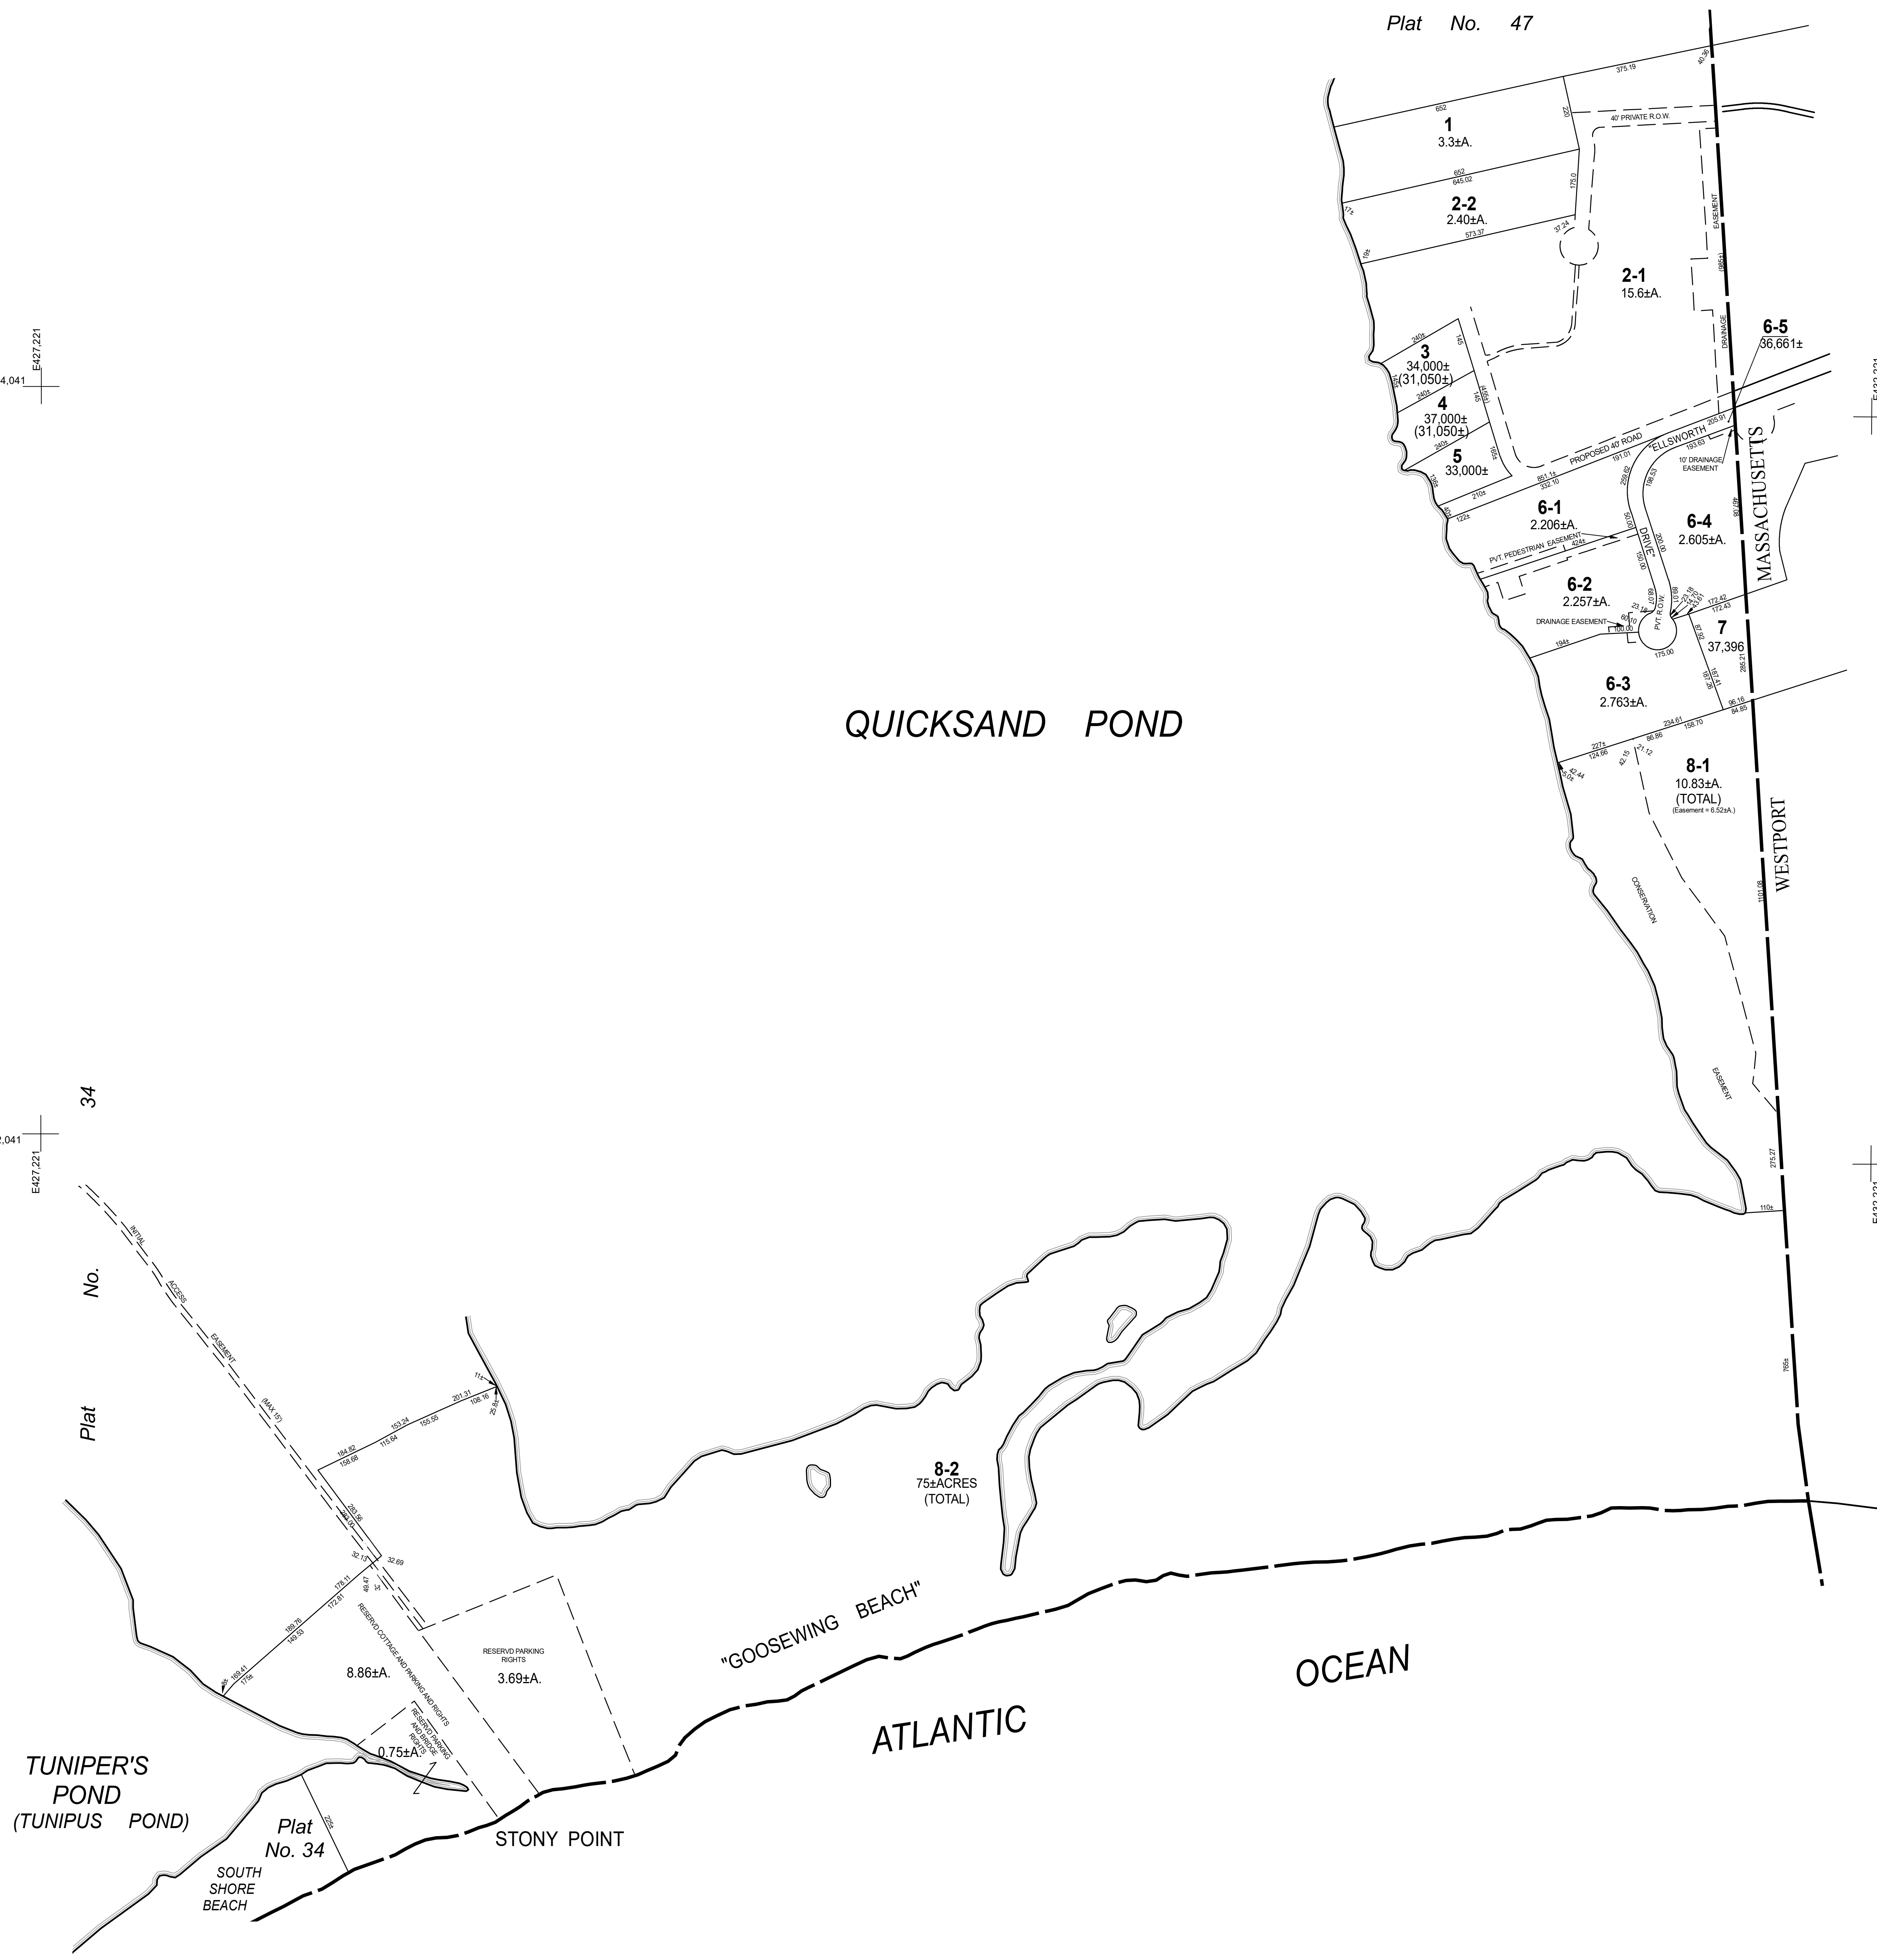

Last revision to master: 2004 (Feb'05)
(OLD 41 & 39)

THIS MAP IS FOR ASSESSMENT PURPOSES. IT IS NOT VALID FOR LEGAL DESCRIPTION OR CONVEYANCE.

THE HORIZONTAL DATUM IS THE RHODE ISLAND STATE PLANE COORDINATE SYSTEM, NAD 83.

ORIGINAL MAPPING BY STANLEY ENGINEERING, INC.

REVISED & REPRINTED BY

CAI Technologies
Precision Mapping, Geospatial Solutions.

11 Pleasant Street, Littleton, NH 03561
800.322.4540 - www.cai-tech.com

LEGEND	
PARCEL NUMBER	7-2
PARCEL AREA	23,000 / 2,53 A
RECORD DIMENSION	100
SCALED DIMENSION	100 ±A
WATER	
BUSINESS	
EASEMENT	
RIGHT OF WAY/ACCESS	
COMMON OWNERSHIP	
OR	
WETLANDS	

SCALE: 1" = 200'

FEET: 0, 100, 200, 400, 600

METERS: 0, 25, 50, 100, 150

REVISED TO: JANUARY 1, 2023

PROPERTY MAPS

LITTLE COMPTON

RHODE ISLAND

INDEX DIAGRAM

GN

MAP NO.

35