

Plat

No.

31

Plat


No.

36

Plat

No.

34

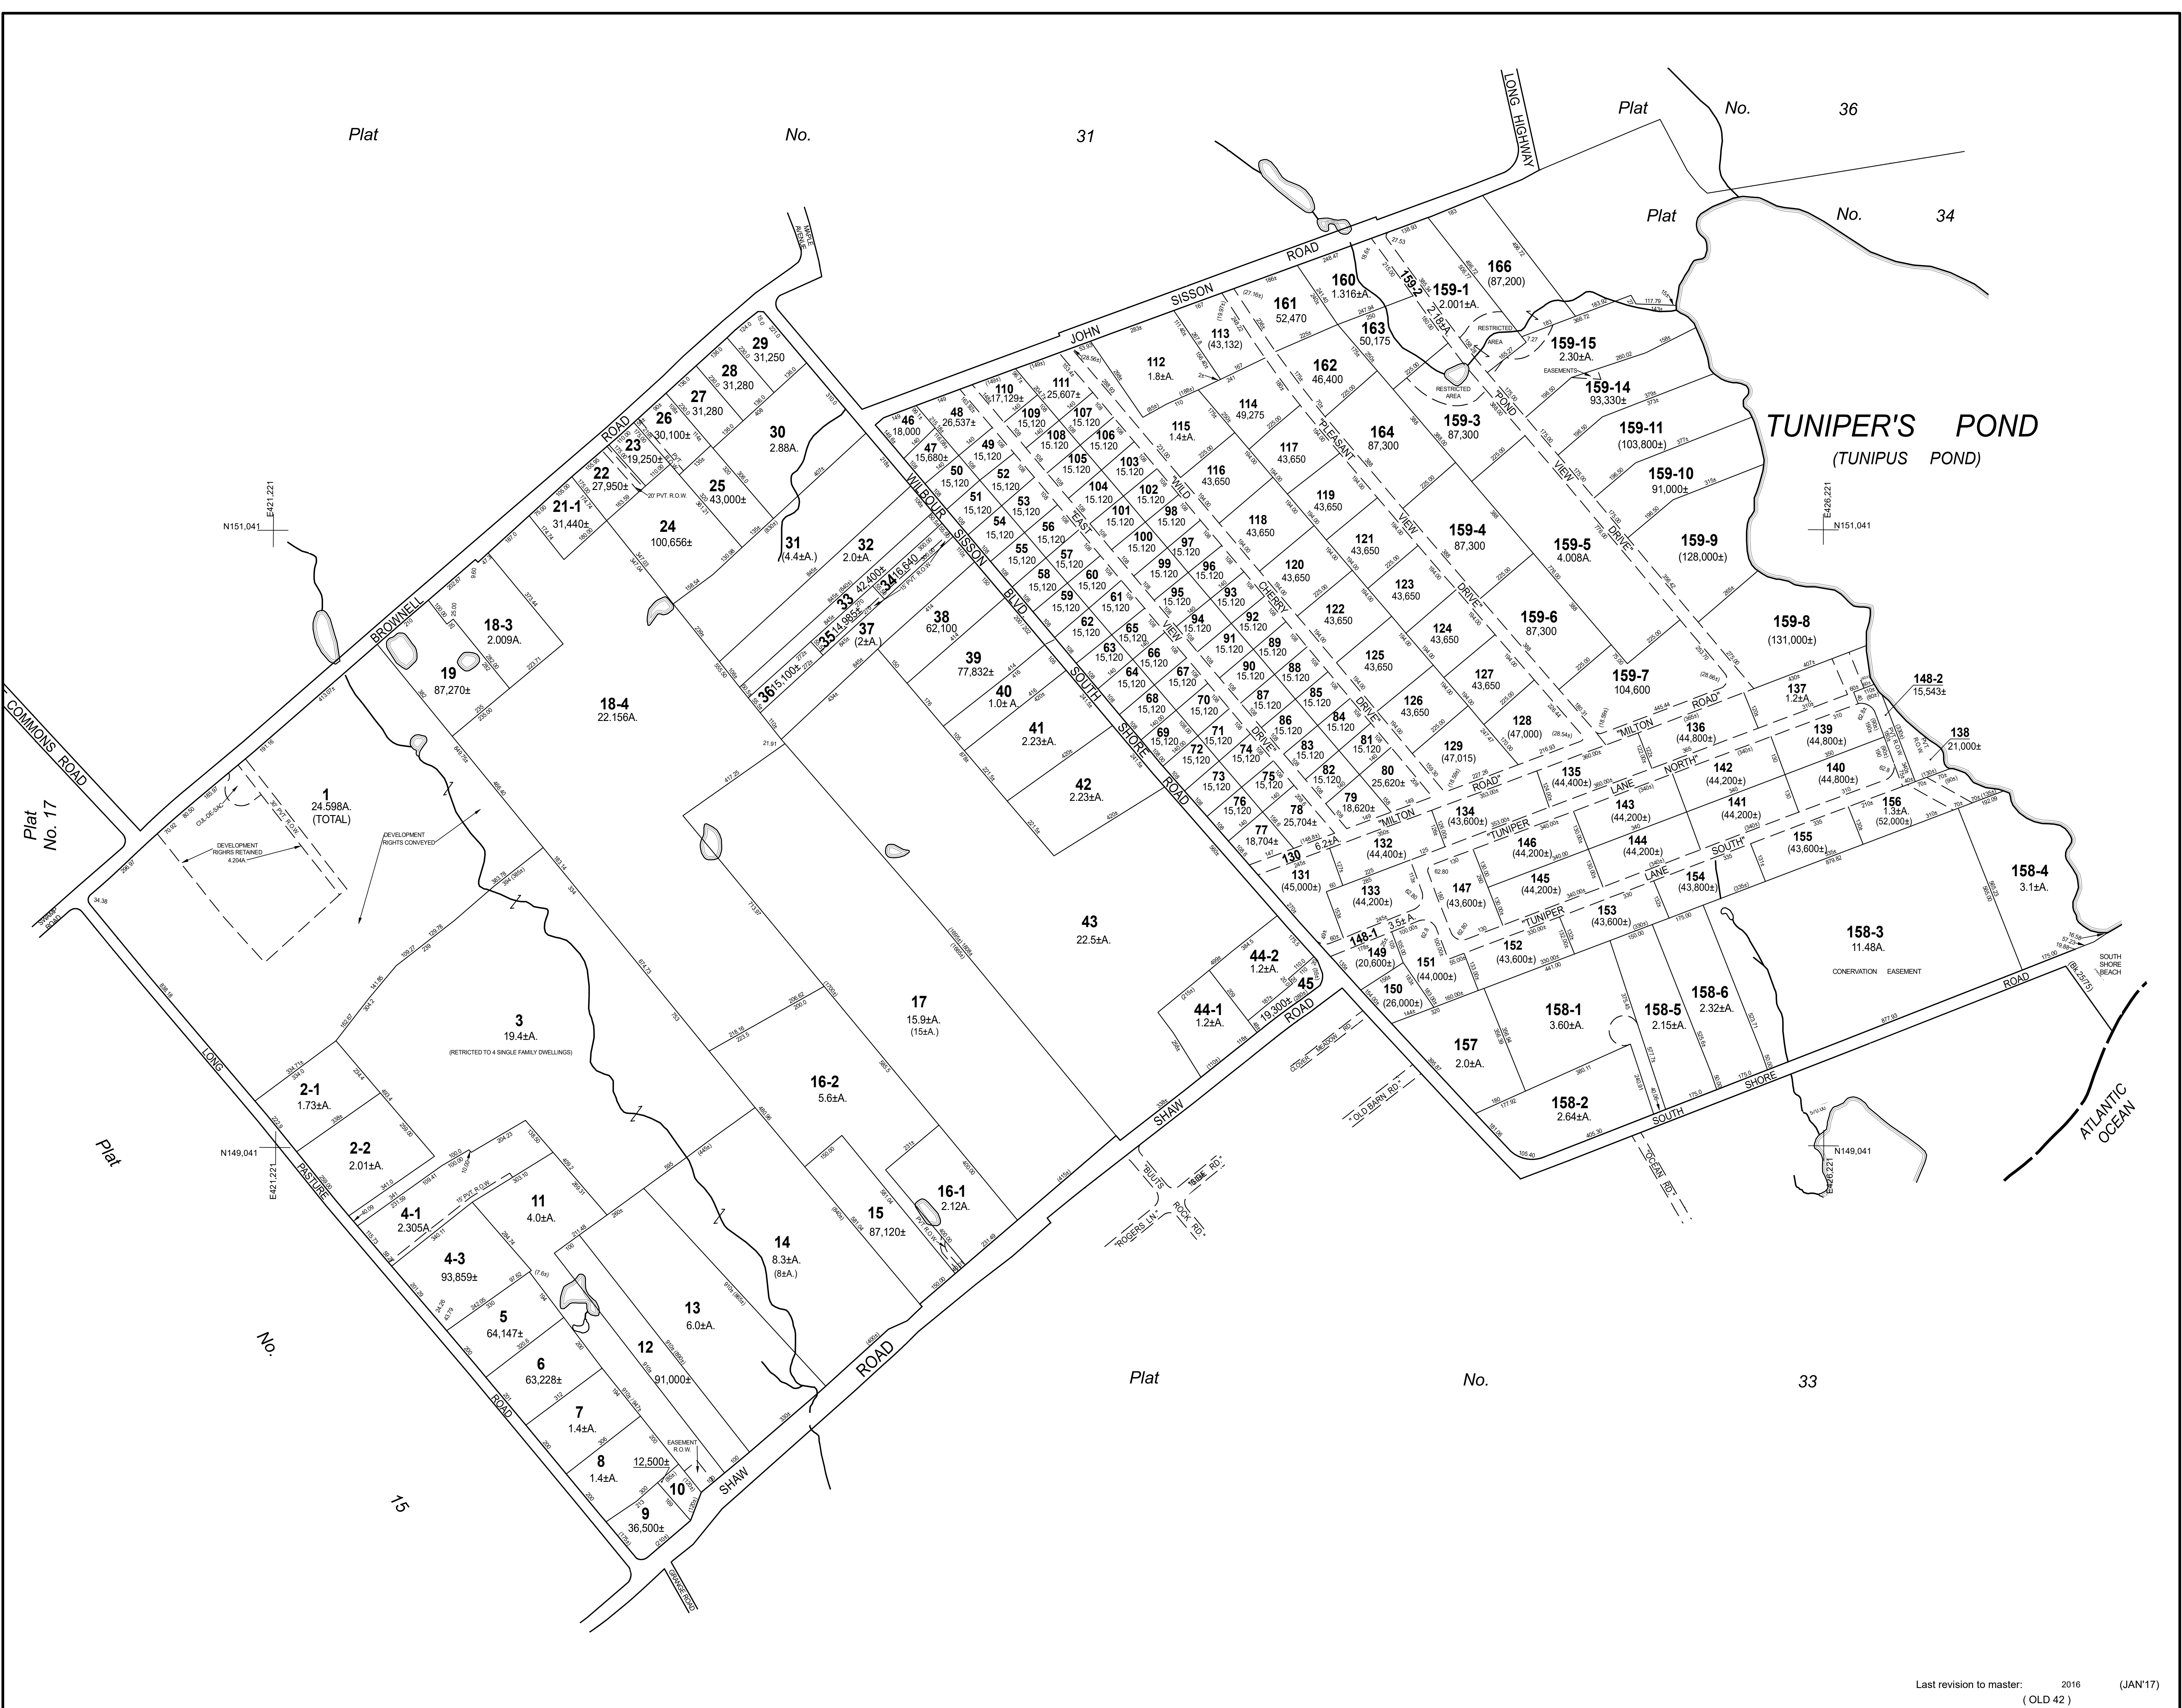

TUNIPER'S POND
(TUNIPUS POND)

ATLANTIC OCEAN

Plat No. 17

Plat

No.

75

Last revision to master: 2016 (JAN'17)
(OLD 42)

THIS MAP IS FOR ASSESSMENT PURPOSES. IT IS NOT VALID FOR LEGAL DESCRIPTION OR CONVEYANCE.
THE HORIZONTAL DATUM IS THE RHODE ISLAND STATE PLANE COORDINATE SYSTEM, NAD 83.
ORIGINAL MAPPING BY STANLEY ENGINEERING, INC.


REVISED & REPRINTED BY
CAI Technologies
Precision Mapping, Geospatial Solutions.
11 Pleasant Street, Littleton, NH 03561
800.322.4540 - www.cai-tech.com

LEGEND	
PARCEL NUMBER	7-2
PARCEL AREA	23,000 / 2,53 A
RECORD DIMENSION	100
SCALED DIMENSION	100 ±
WATER	
BUSINESS	
EASEMENT	
RIGHT OF WAY/ACCESS	
COMMON OWNERSHIP	
WETLANDS	

SCALE: 1" = 200'

REVISED TO: FEBRUARY 22, 2022

PROPERTY MAPS
LITTLE COMPTON
RHODE ISLAND

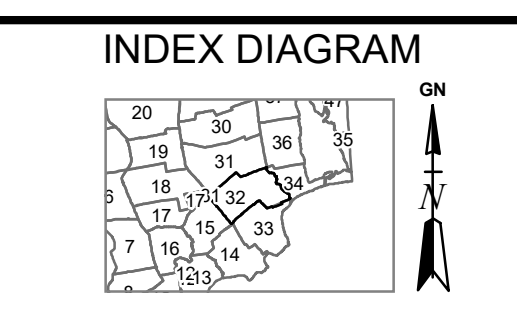

MAP NO.
32