


N154,041  
E427,221

E432,221  
N154,041

N152,041  
E427,221

N152,041  
E432,221

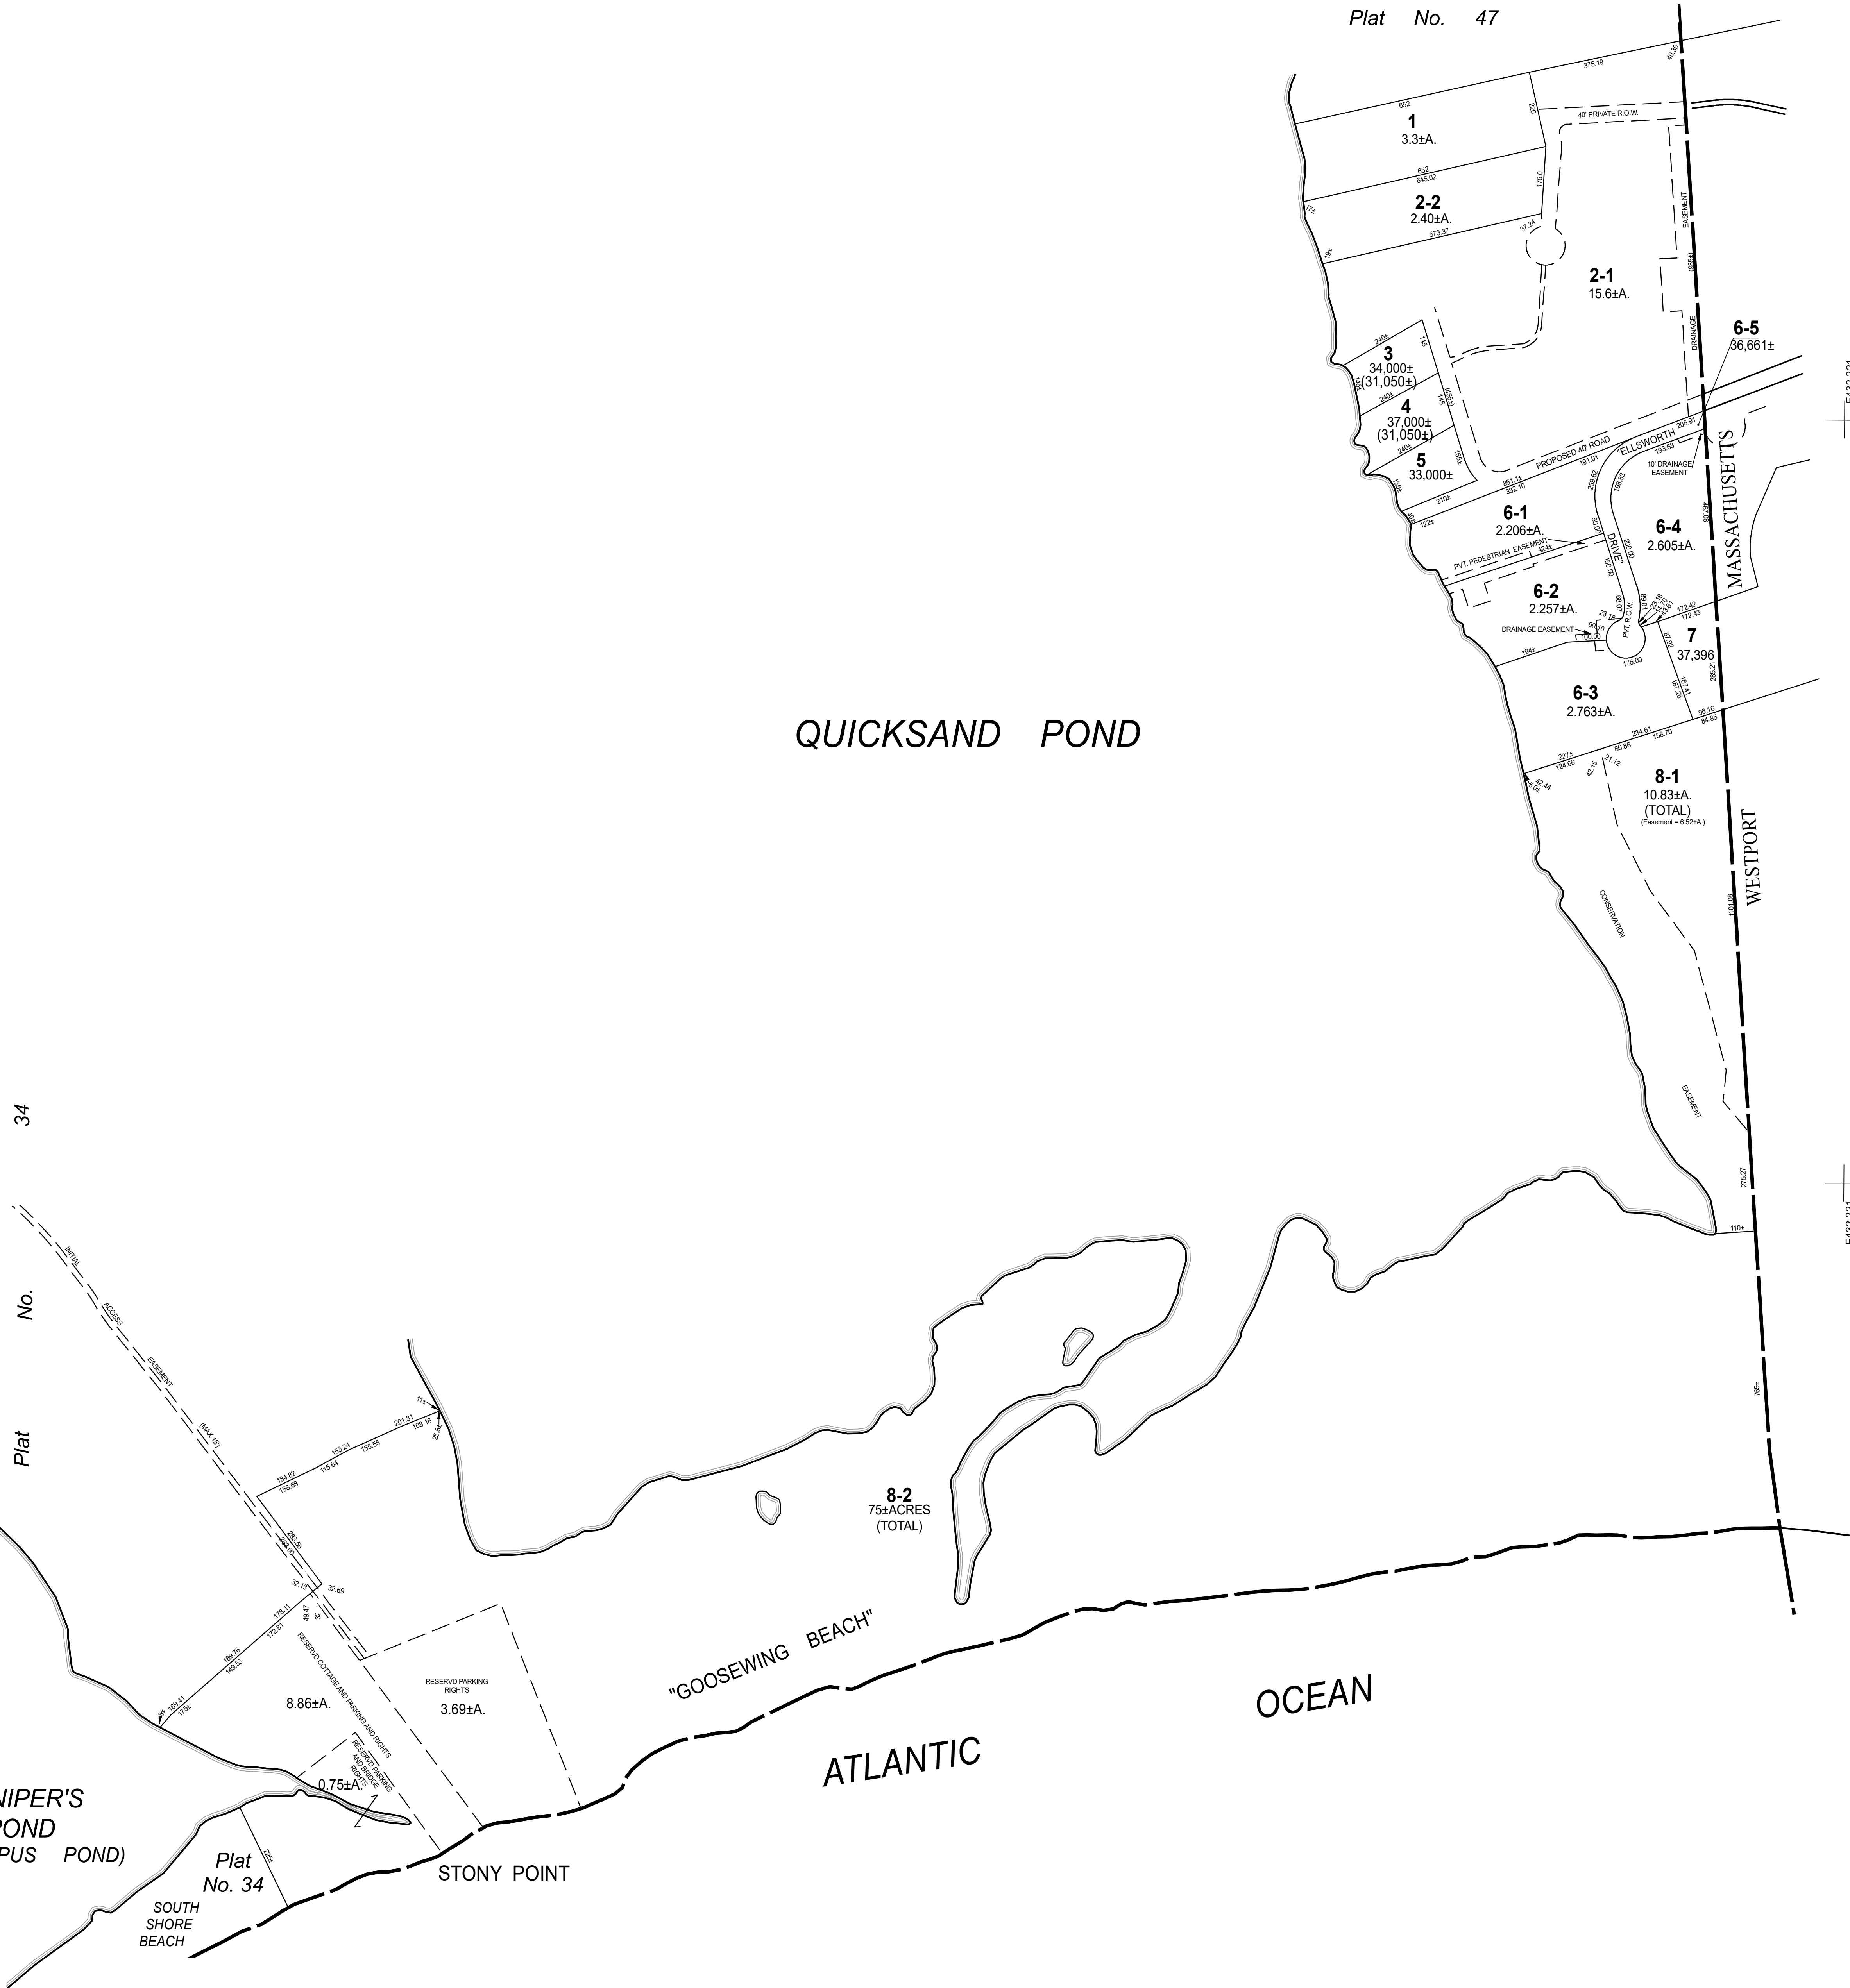

Last revision to master: 2004 (Feb'05)  
(OLD 41 & 39)

THIS MAP IS FOR ASSESSMENT PURPOSES. IT IS NOT VALID FOR LEGAL DESCRIPTION OR CONVEYANCE.

THE HORIZONTAL DATUM IS THE RHODE ISLAND STATE PLANE COORDINATE SYSTEM, NAD 83.

ORIGINAL MAPPING BY STANLEY ENGINEERING, INC.

REVISED & REPRINTED BY

**CAI Technologies**  
Precision Mapping, Geospatial Solutions.

11 Pleasant Street, Littleton, NH 03561  
800.322.4540 - www.cai-tech.com

| LEGEND              |                 |
|---------------------|-----------------|
| PARCEL NUMBER       | 7-2             |
| PARCEL AREA         | 23,000 / 2,53 A |
| RECORD DIMENSION    | 100             |
| SCALED DIMENSION    | 100 ±           |
| WATER               |                 |
| BUSINESS            |                 |
| EASEMENT            |                 |
| RIGHT OF WAY/ACCESS |                 |
| COMMON OWNERSHIP    |                 |
| WETLANDS            |                 |

SCALE: 1" = 200'

FEET: 0 100 200 300 400 500 600

METERS: 0 25 50 100 150

REVISED TO: FEBRUARY 22, 2022

PROPERTY MAPS

**LITTLE COMPTON**

RHODE ISLAND

INDEX DIAGRAM

MAP NO.

**35**