
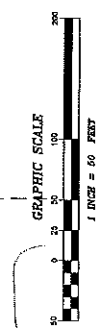
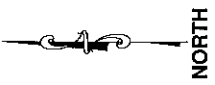


CONCEPT PLAN
 ~for~ HARSTAD HILLS

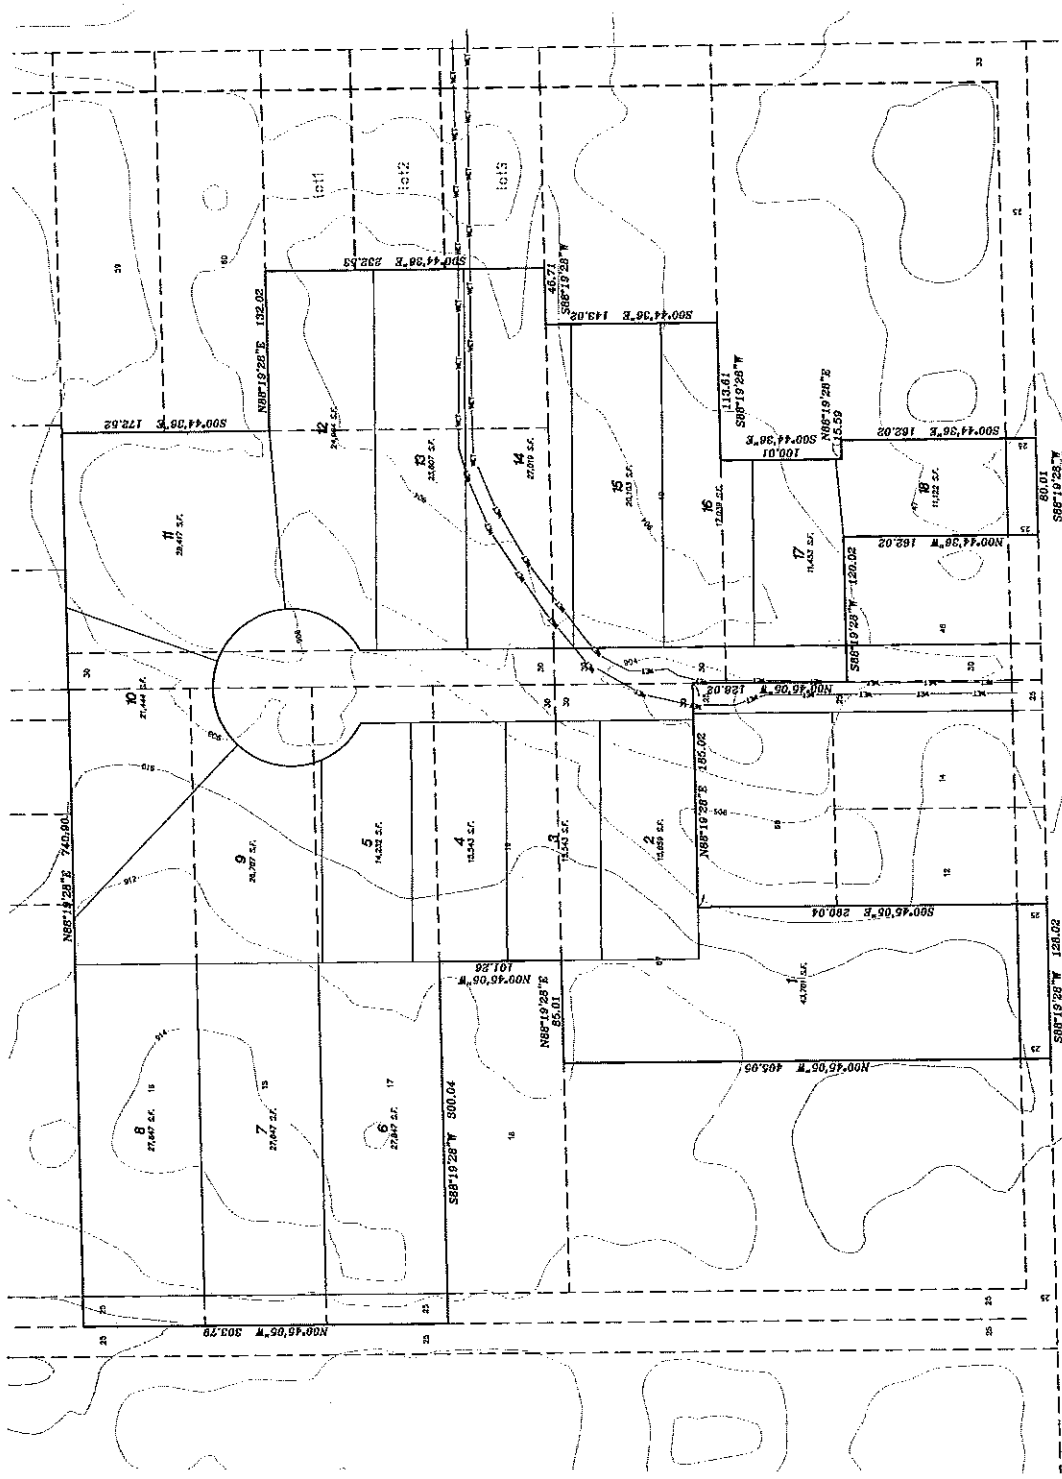

E.G. RUD & SONS, INC.
 Professional Land Surveyors
 6776 Lake Drive NE, Suite 110
 Lino Lakes, MN 55014
 Tel. (651) 361-8200 Fax (651) 361-4701
www.egrud.com