








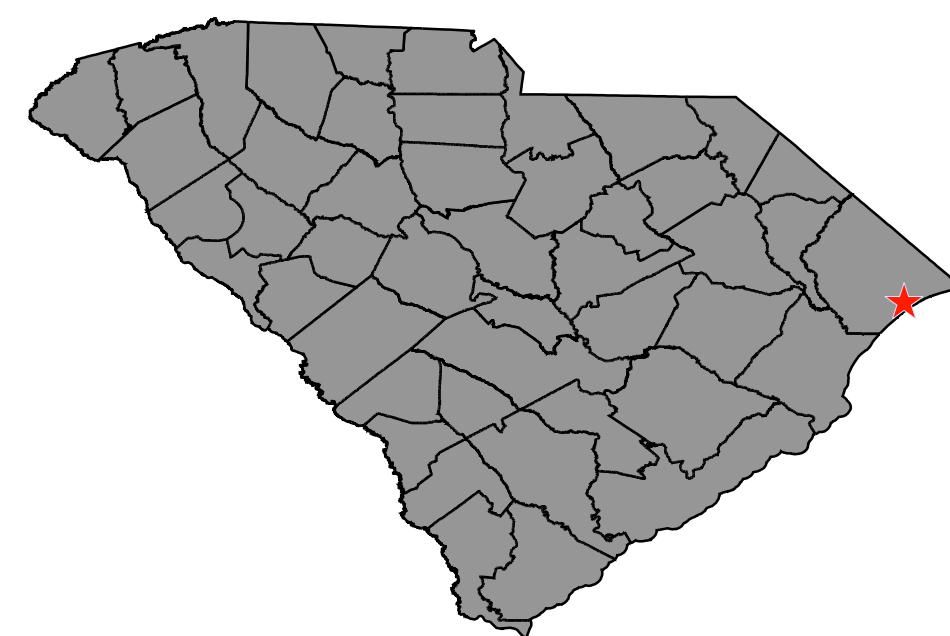


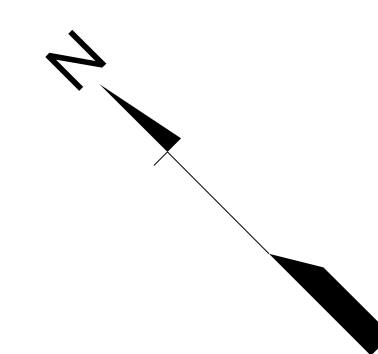
Project Location HORRY COUNTY



Map Legend

-  EXISTING ROADWAY
-  EXISTING CONCRETE
-  PROPOSED CONCRETE
-  EXISTING RIGHT OF WAY
-  EXISTING PROPERTY LINE
-  PROPOSED TURN ARROWS
-  PROPOSED CROSSWALK
-  PROPOSED BIKE LANE MARKINGS
-  PROPOSED DETECTABLE WARNING SURFACE

IMPROVEMENTS AT EACH TRAFFIC SIGNAL INCLUDE:
 -LEADING PEDESTRIAN INTERVALS TO PRIORITIZE PEDESTRIANS ENTERING THE INTERSECTION AND REDUCE CONFLICTS
 -RETROREFLECTIVE BACKPLATES TO IMPROVE SIGNAL HEAD VISIBILITY AND REDUCE SUN GLARE
 -FLASHING YELLOW ARROW SIGNAL HEADS TO IMPROVE SAFETY DURING PERMISSIVE LEFT-TURNS
 -ADDITIONAL SIGNAGE SUCH AS STREET NAMES AND YIELD TO PEDESTRIANS



SCALE IN FEET
 0 100 200 400

Contact Information





South Carolina Dept. of Transportation
 955 Park Street
 Columbia SC 29201

Questions/comments may be sent to:
 Kaylon Meetze, SCDOT Safety Projects Manager
 Phone: 803-737-2638
 Email: MeetzeKR@scdot.org


Project Website:
<https://scdotgis.online/>

Disclaimer



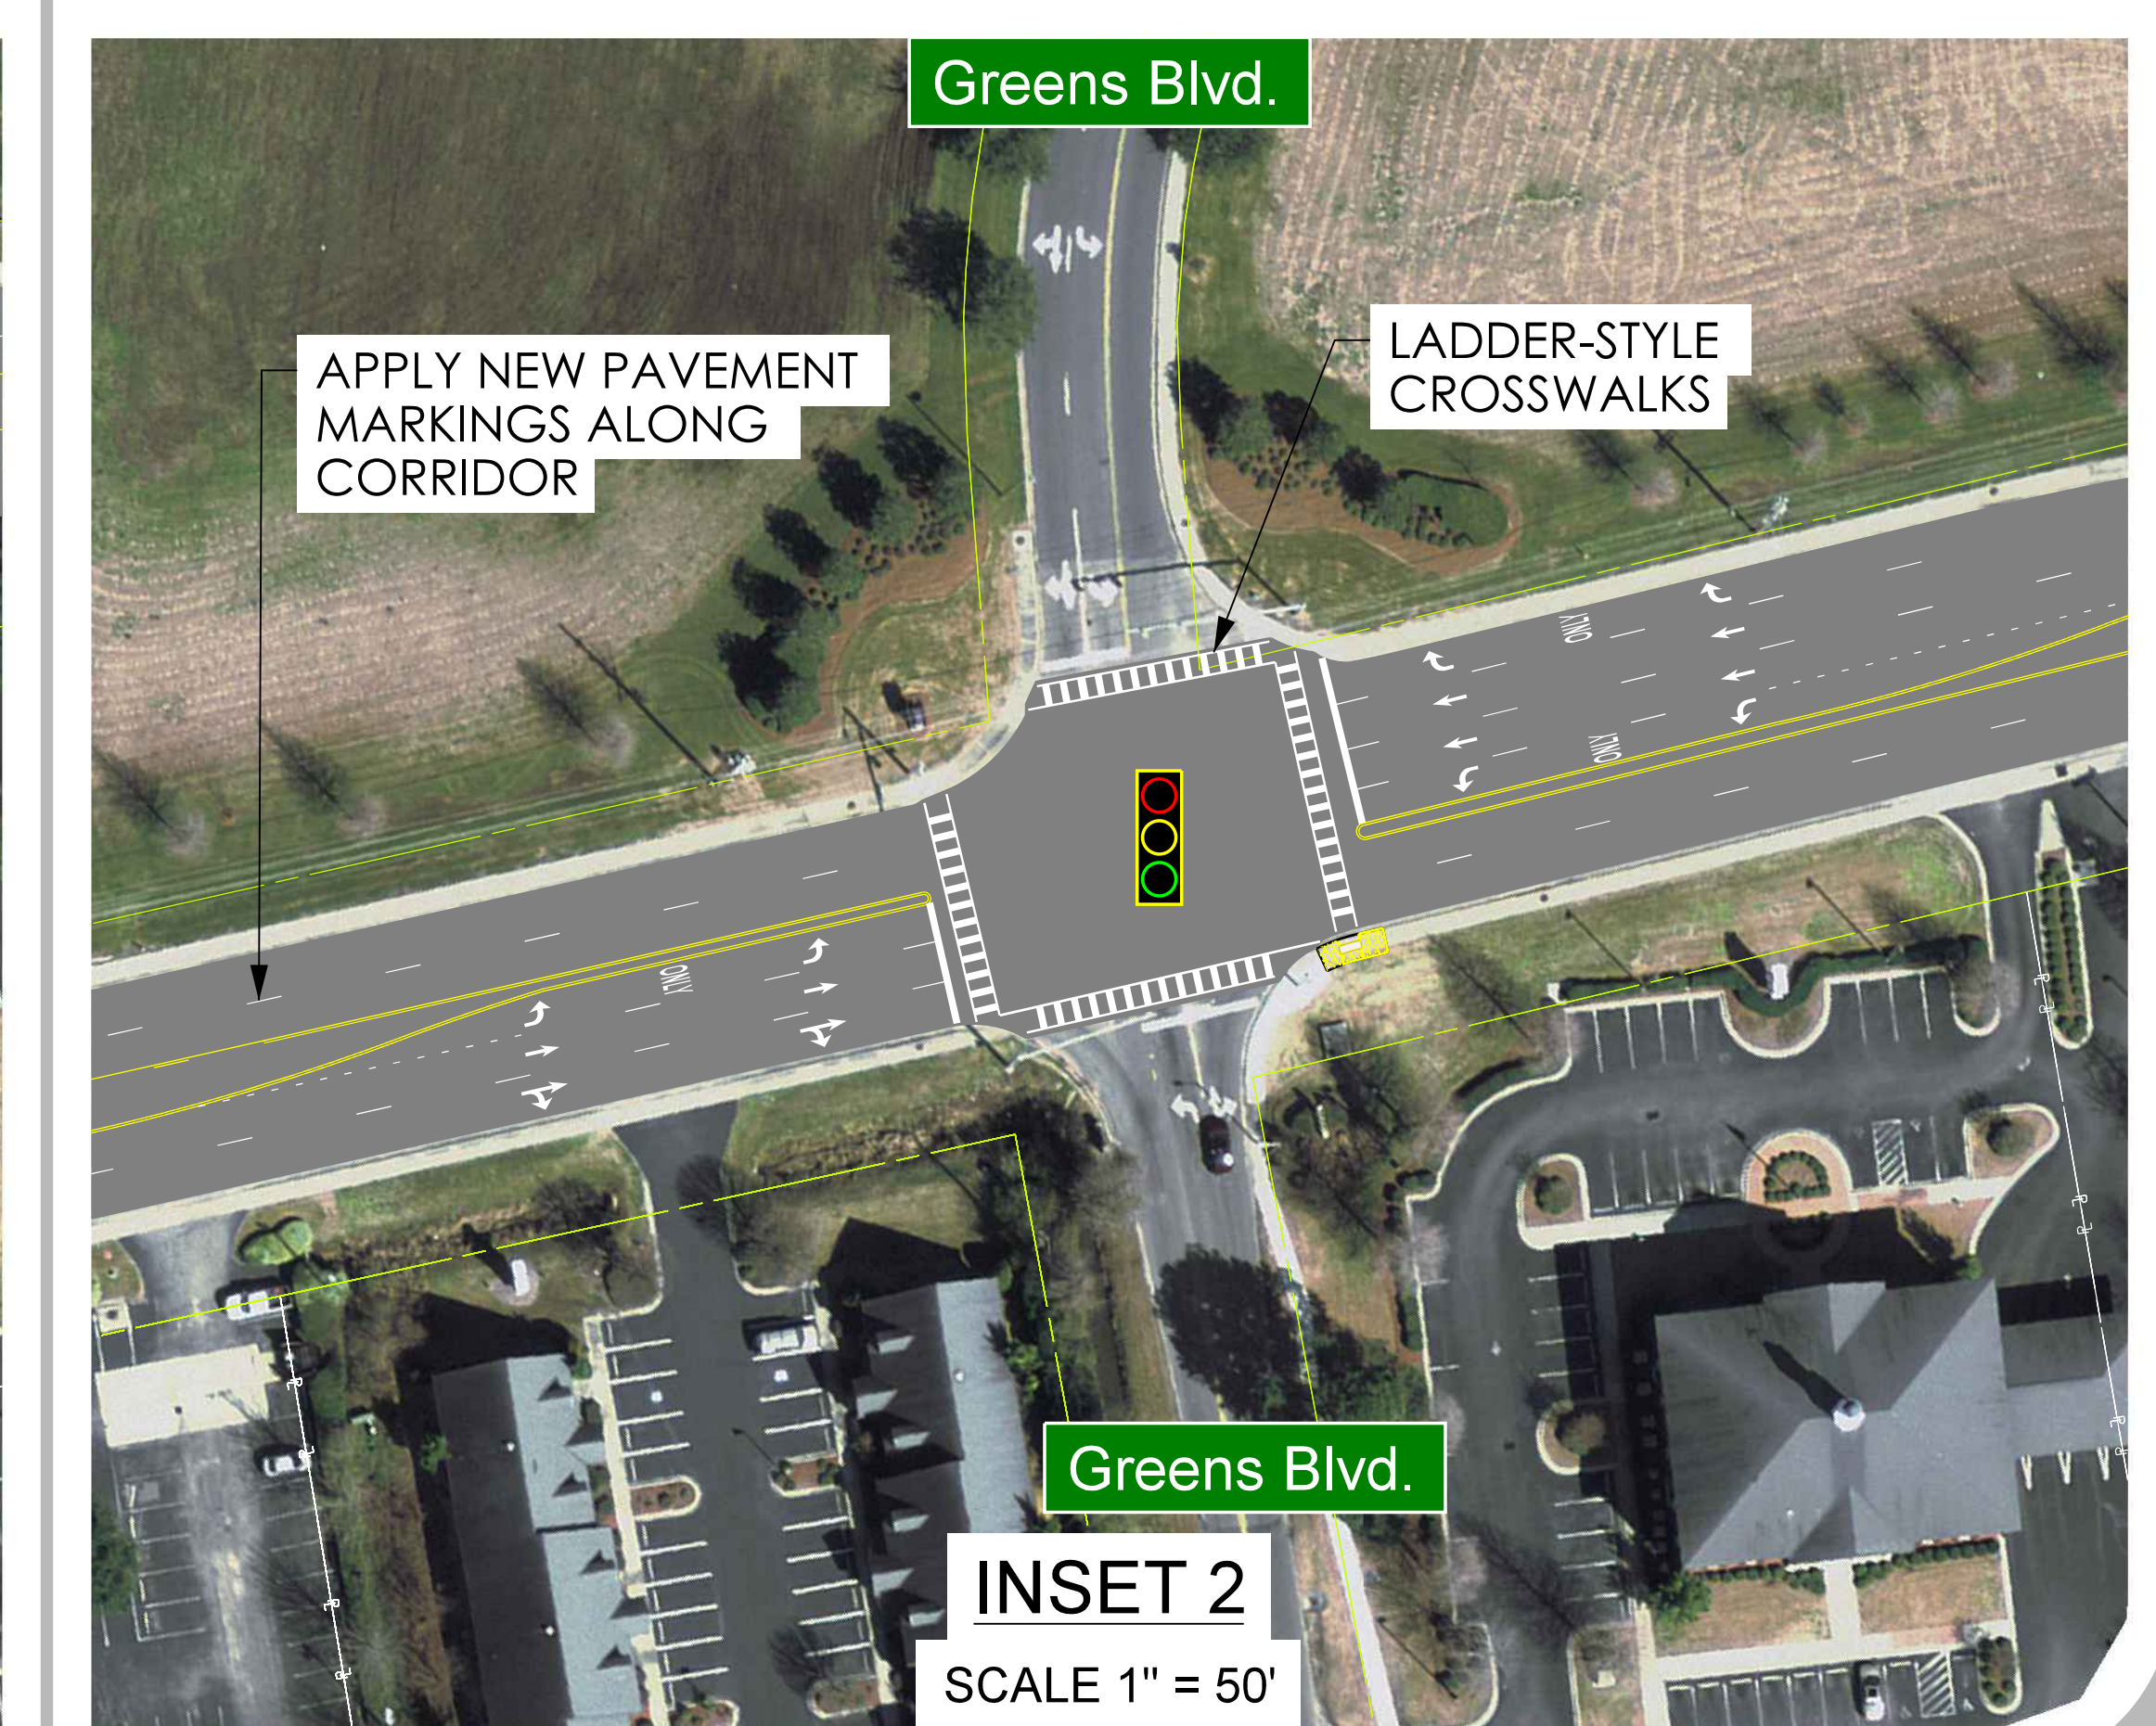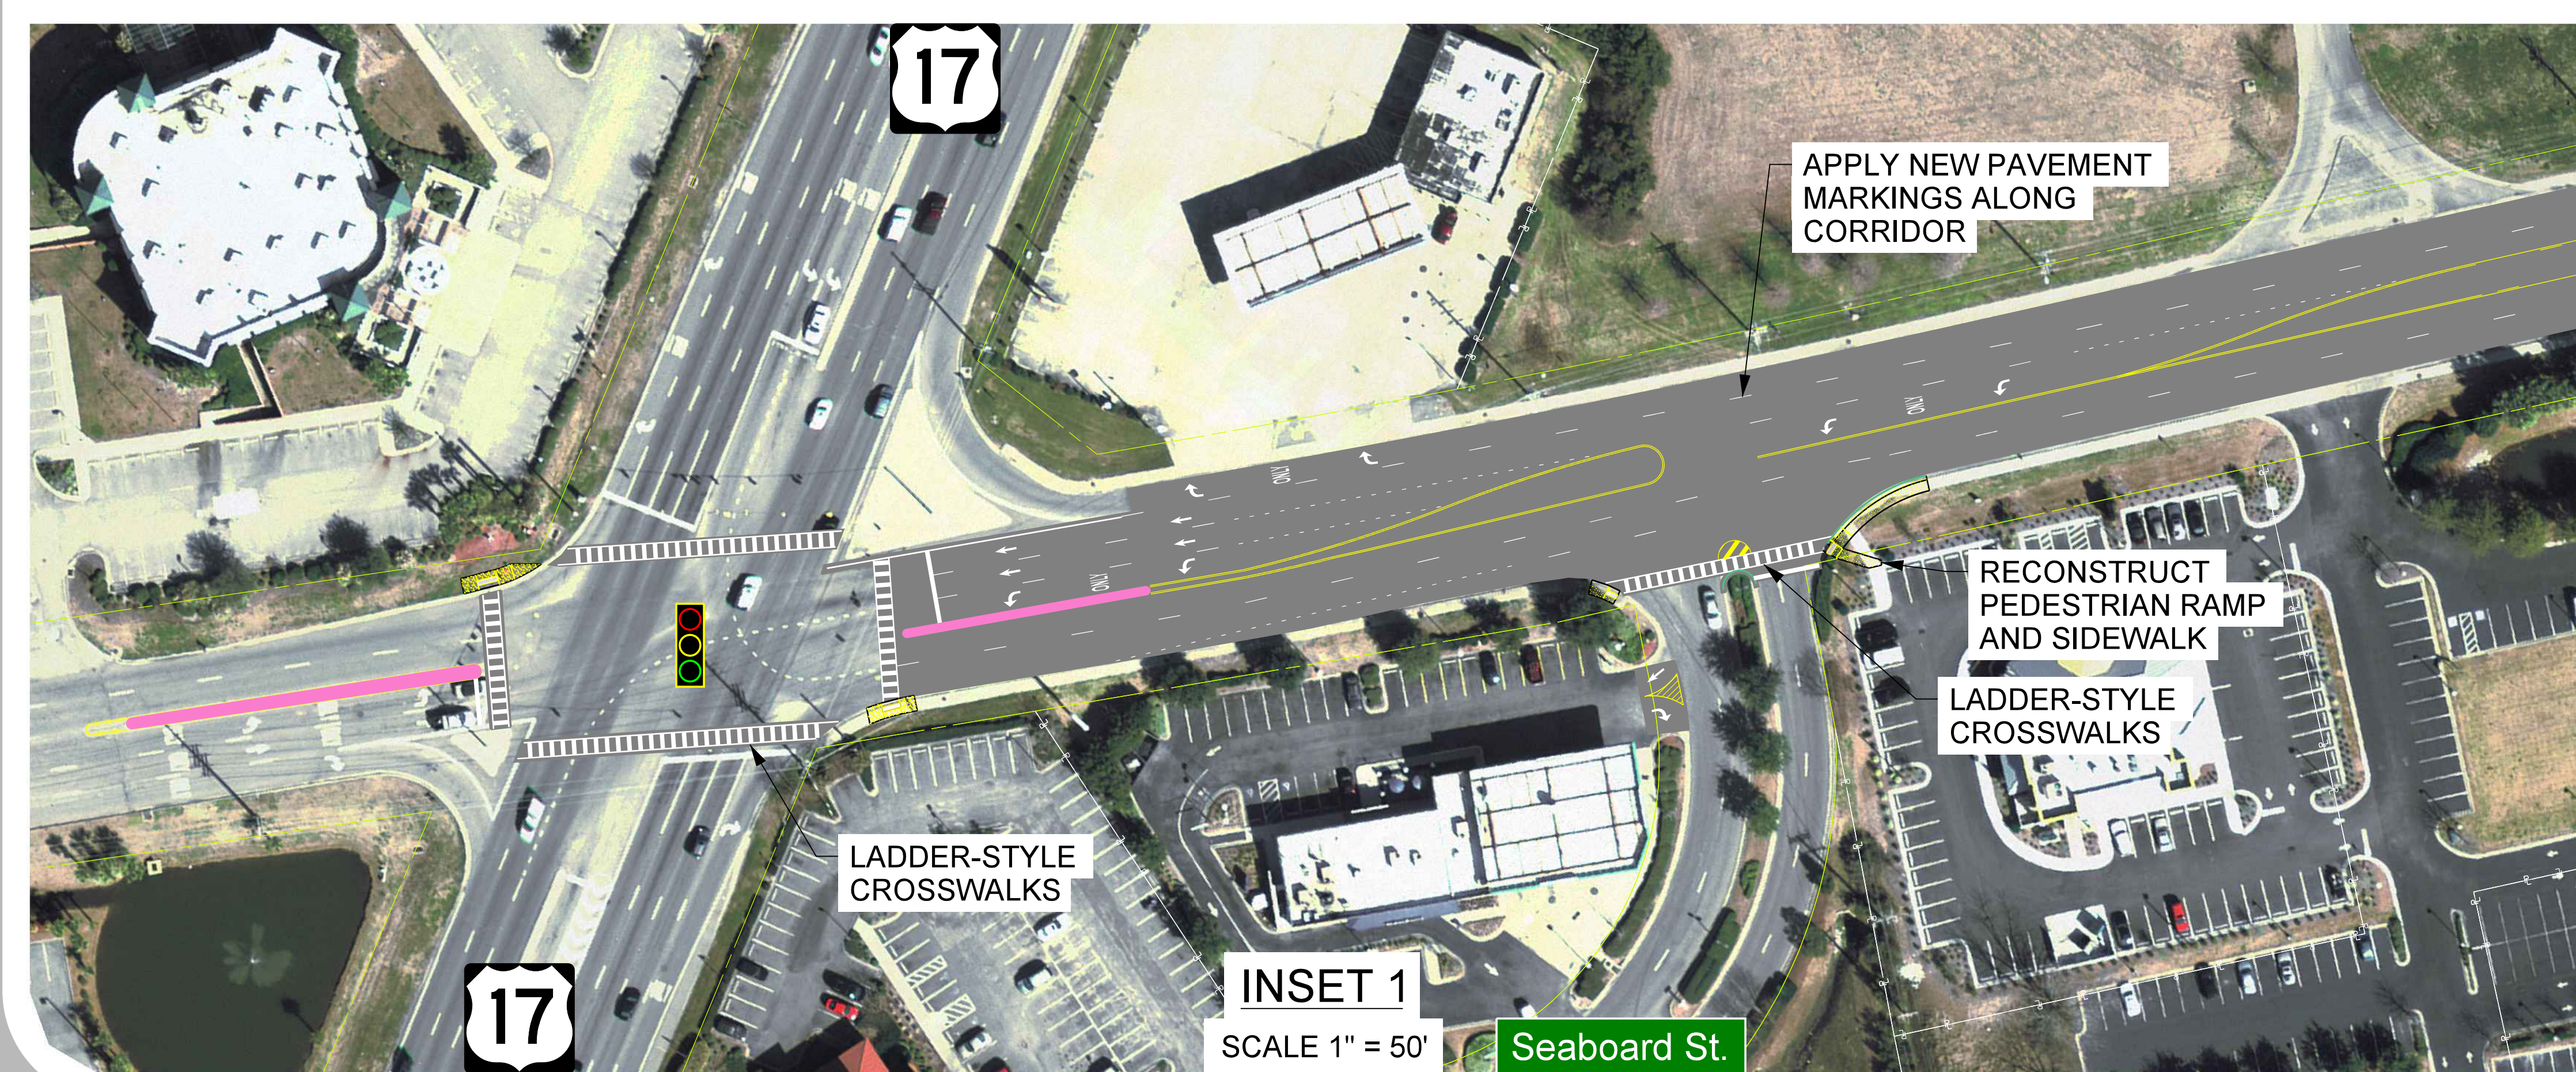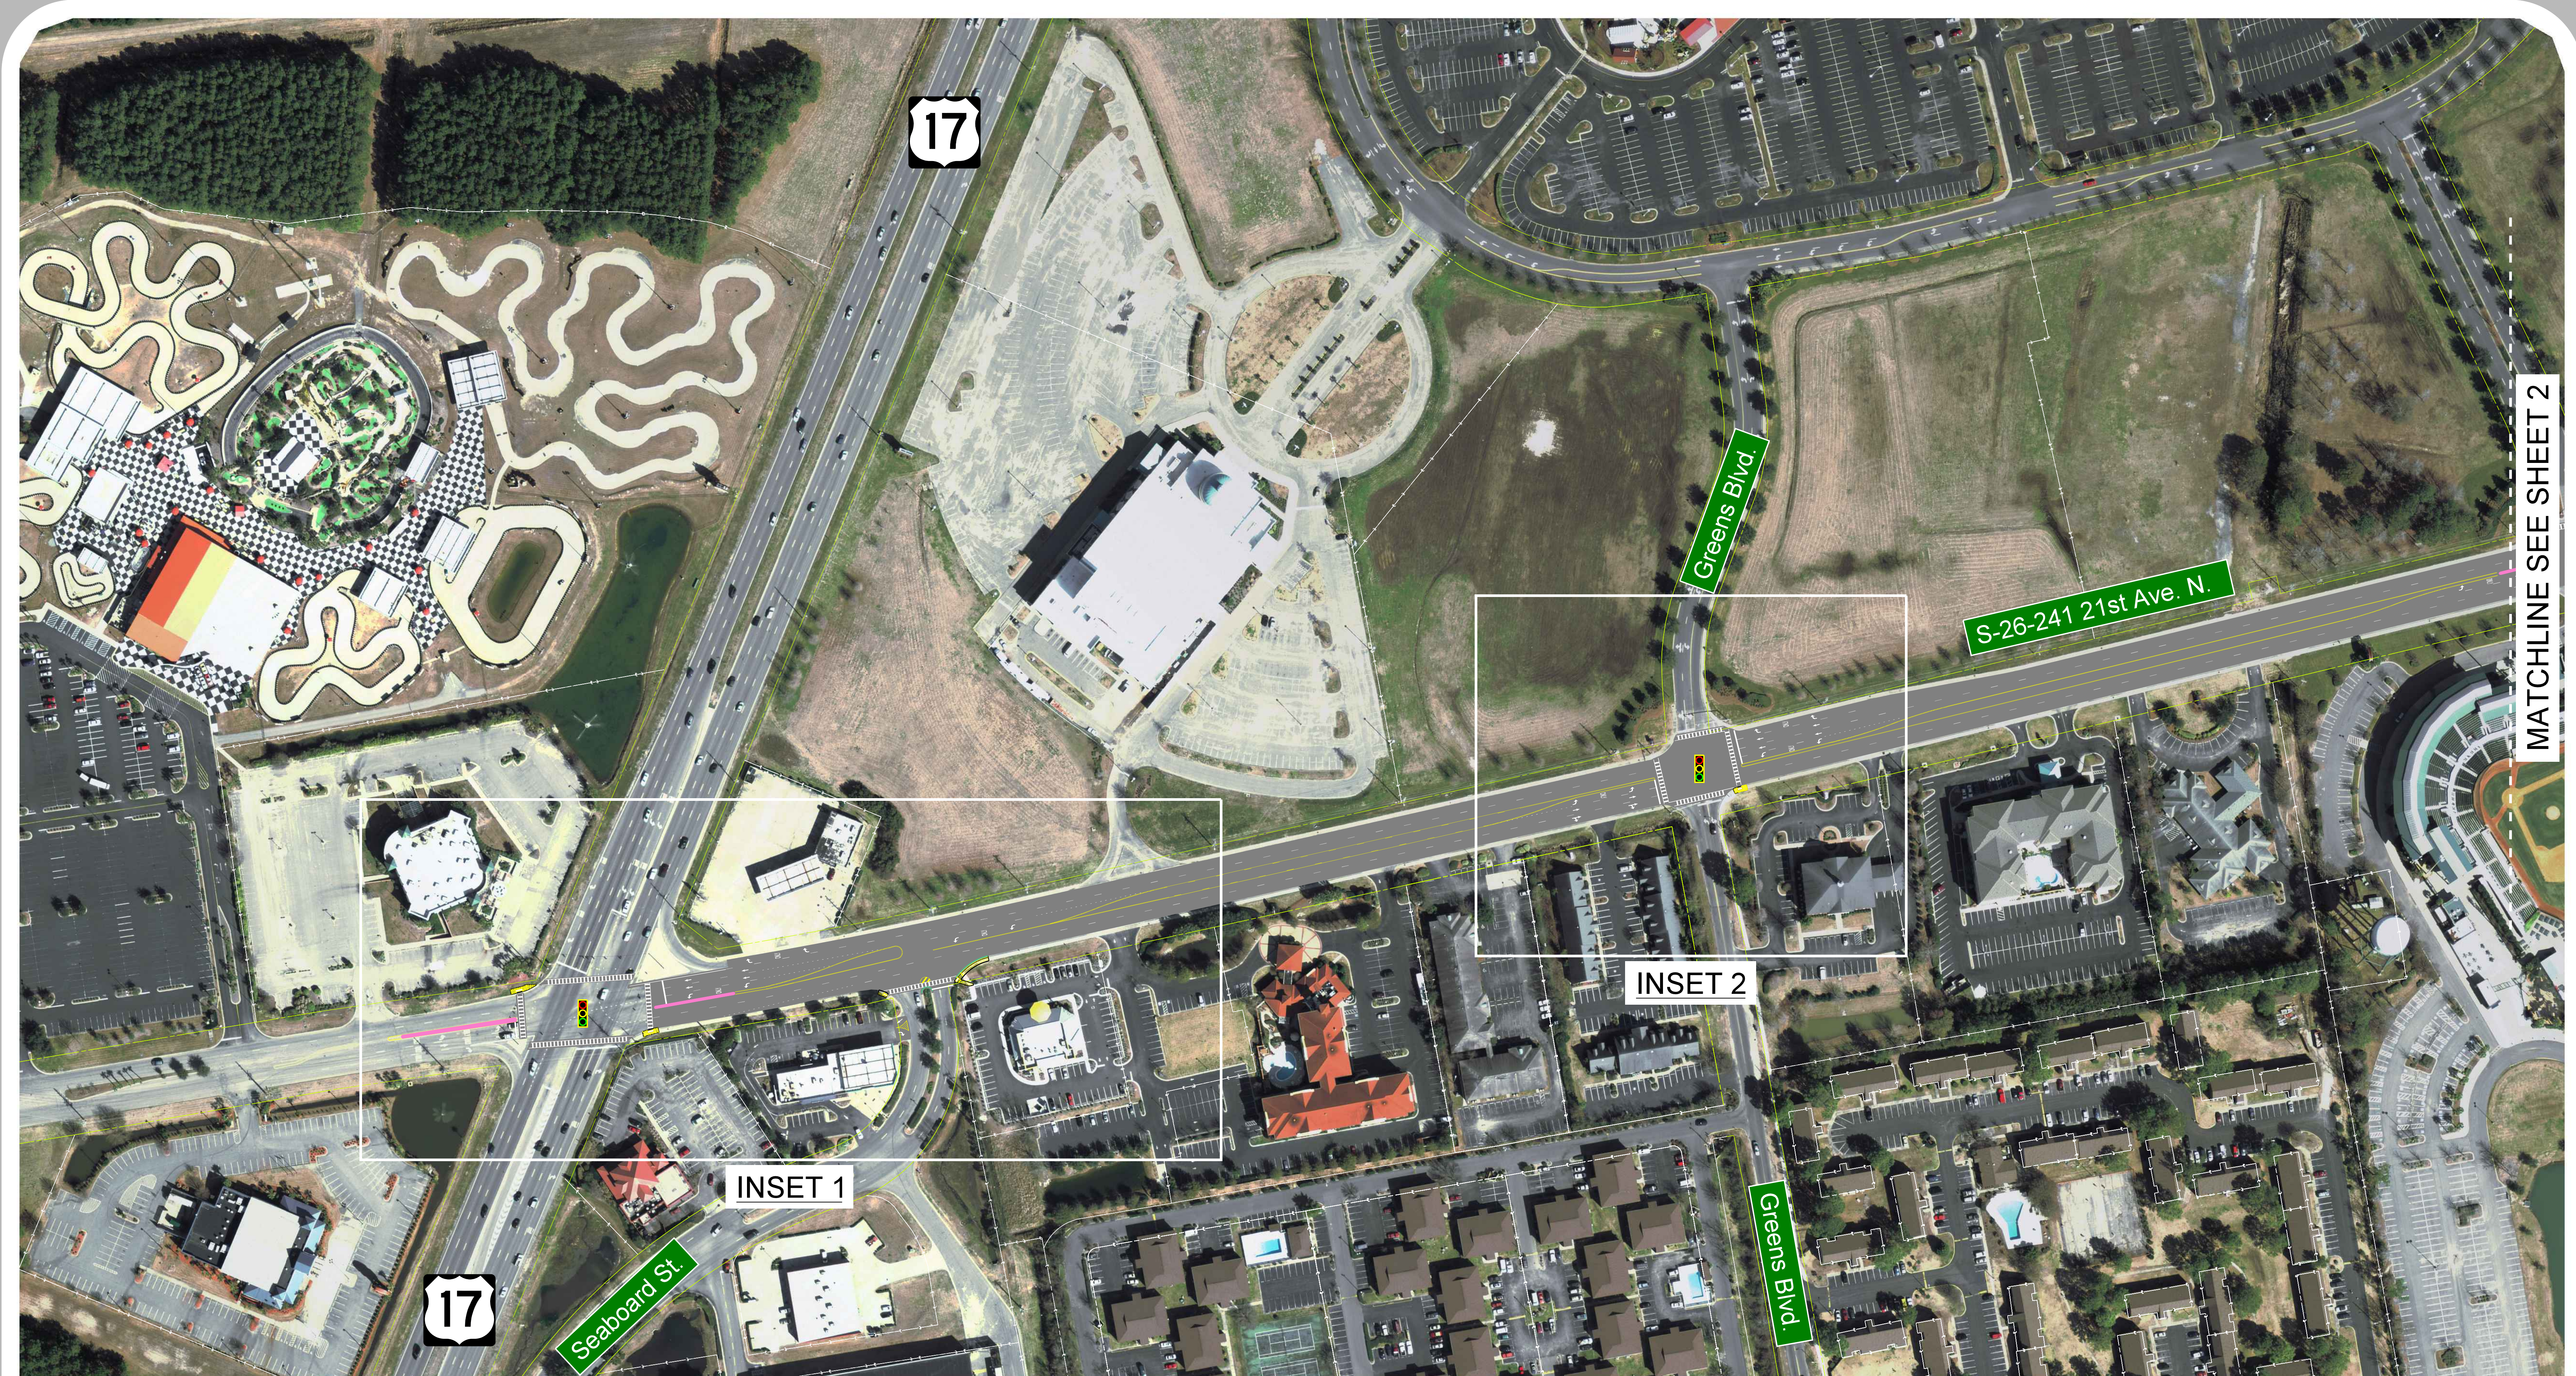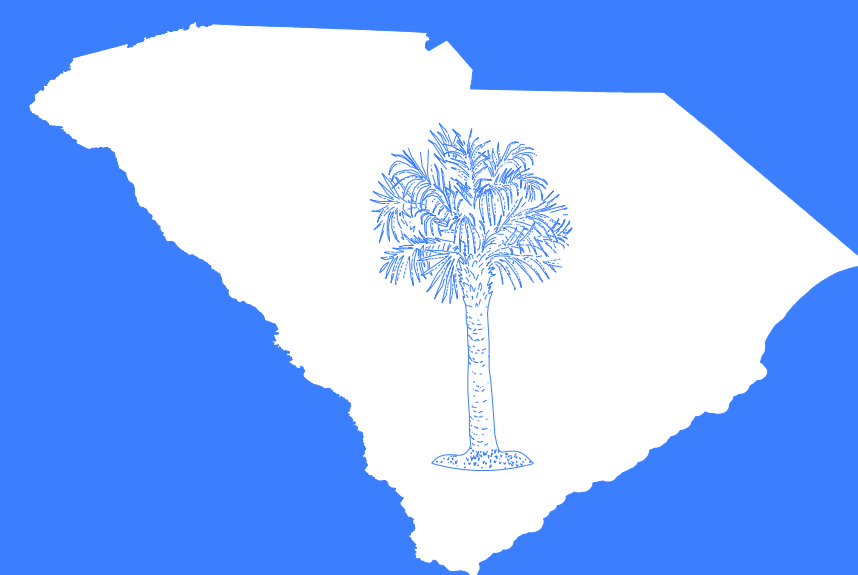



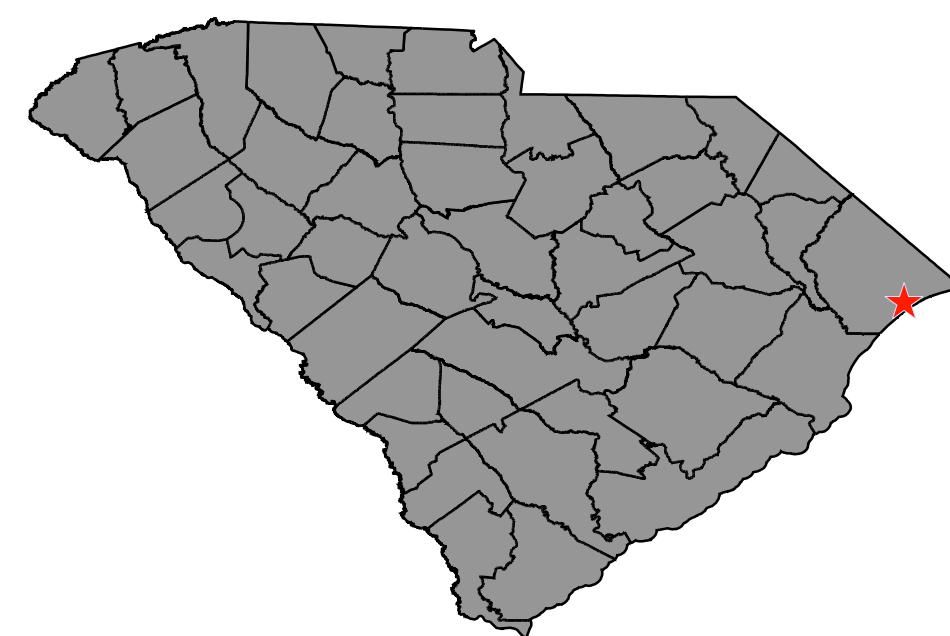


These displays are meant to show concepts for planning purposes only and are subject to change.




Project Location HORRY COUNTY



Map Legend

-  **EXISTING ROADWAY**
-  **EXISTING CONCRETE**
-  **PROPOSED CONCRETE**
-  **EXISTING RIGHT OF WAY**
-  **EXISTING PROPERTY LINE**
-  **PROPOSED TURN ARROWS**
-  **PROPOSED CROSSWALK**
-  **PROPOSED BIKE LANE MARKINGS**
-  **PROPOSED DETECTABLE WARNING SURFACE**

IMPROVEMENTS AT EACH TRAFFIC SIGNAL INCLUDE:
 -LEADING PEDESTRIAN INTERVALS TO PRIORITIZE PEDESTRIANS ENTERING THE INTERSECTION AND REDUCE CONFLICTS
 -RETROREFLECTIVE BACKPLATES TO IMPROVE SIGNAL HEAD VISIBILITY AND REDUCE SUN GLARE
 -FLASHING YELLOW ARROW SIGNAL HEADS TO IMPROVE SAFETY DURING PERMISSIVE LEFT-TURNS
 -ADDITIONAL SIGNAGE SUCH AS STREET NAMES AND YIELD TO PEDESTRIANS

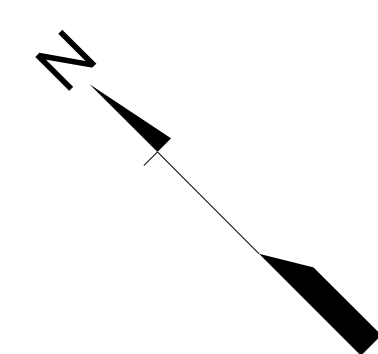

SCALE IN FEET
 0 100 200 400

Contact Information





South Carolina Dept. of Transportation
 955 Park Street
 Columbia SC 29201

Questions/comments may be sent to:
 Kaylon Meetze, SCDOT Safety Projects Manager
 Phone: 803-737-2638
 Email: MeetzeKR@scdot.org


Project Website:
<https://scdotgis.online/>

Disclaimer



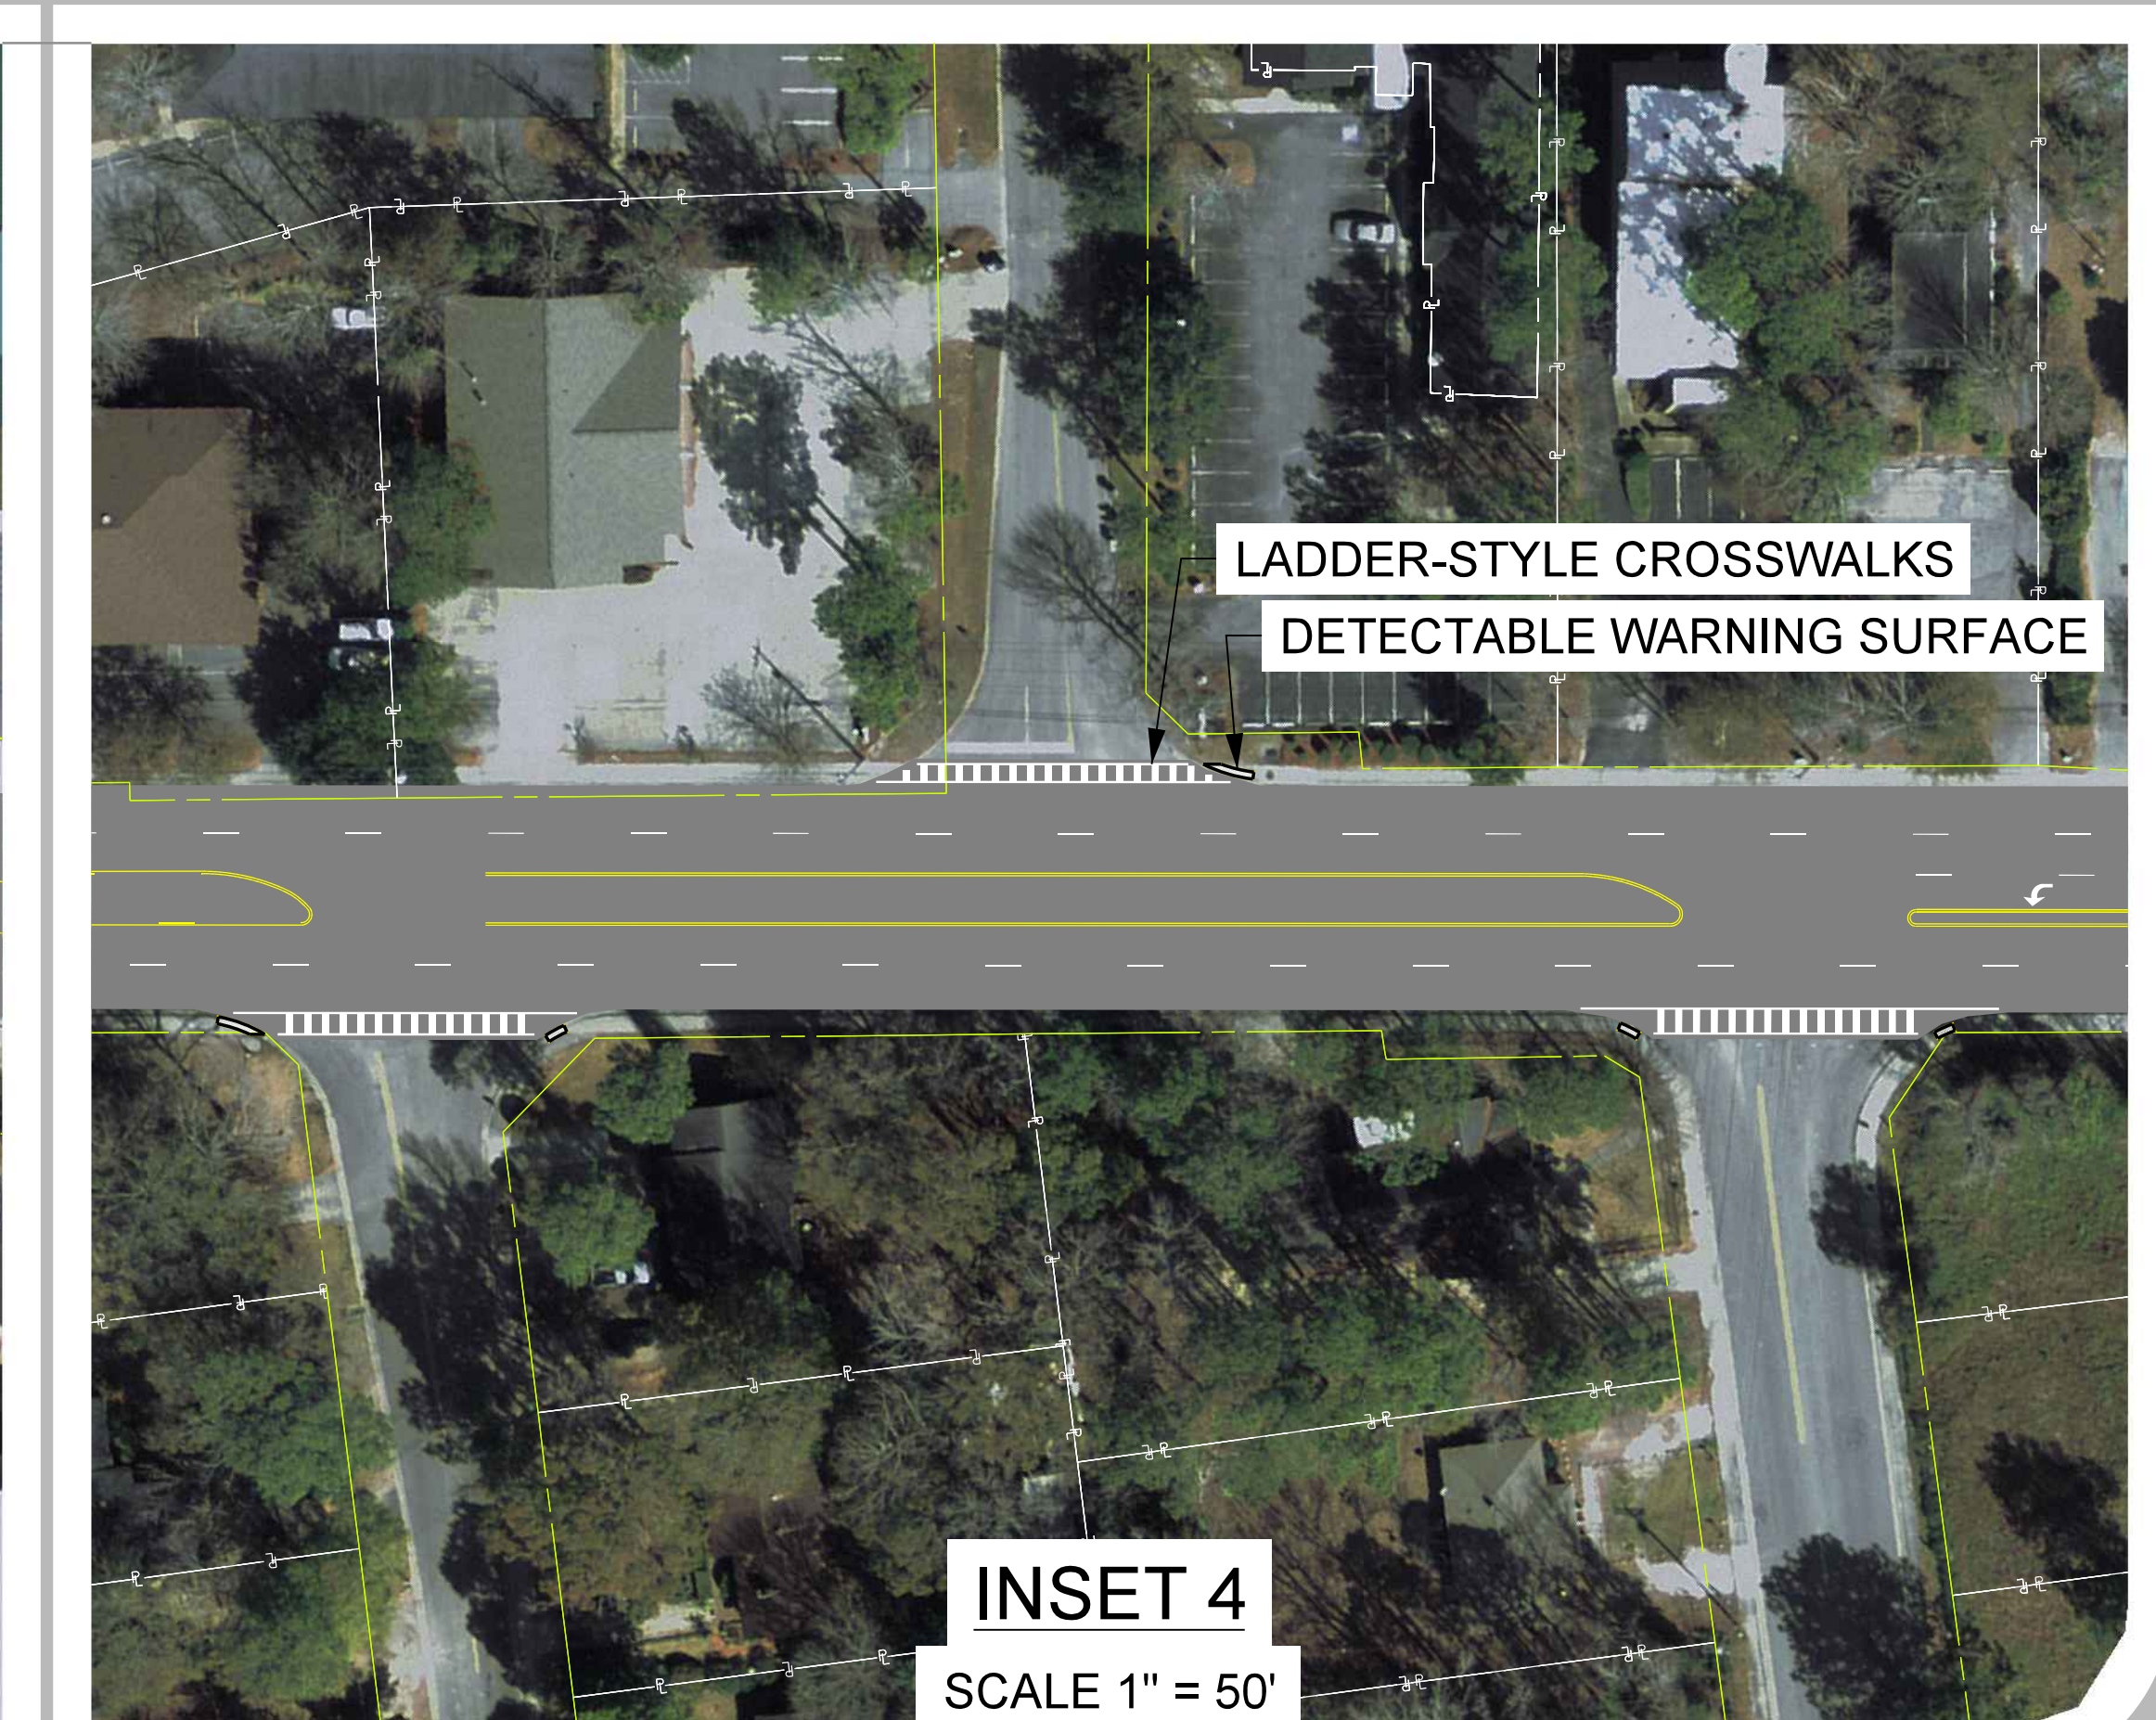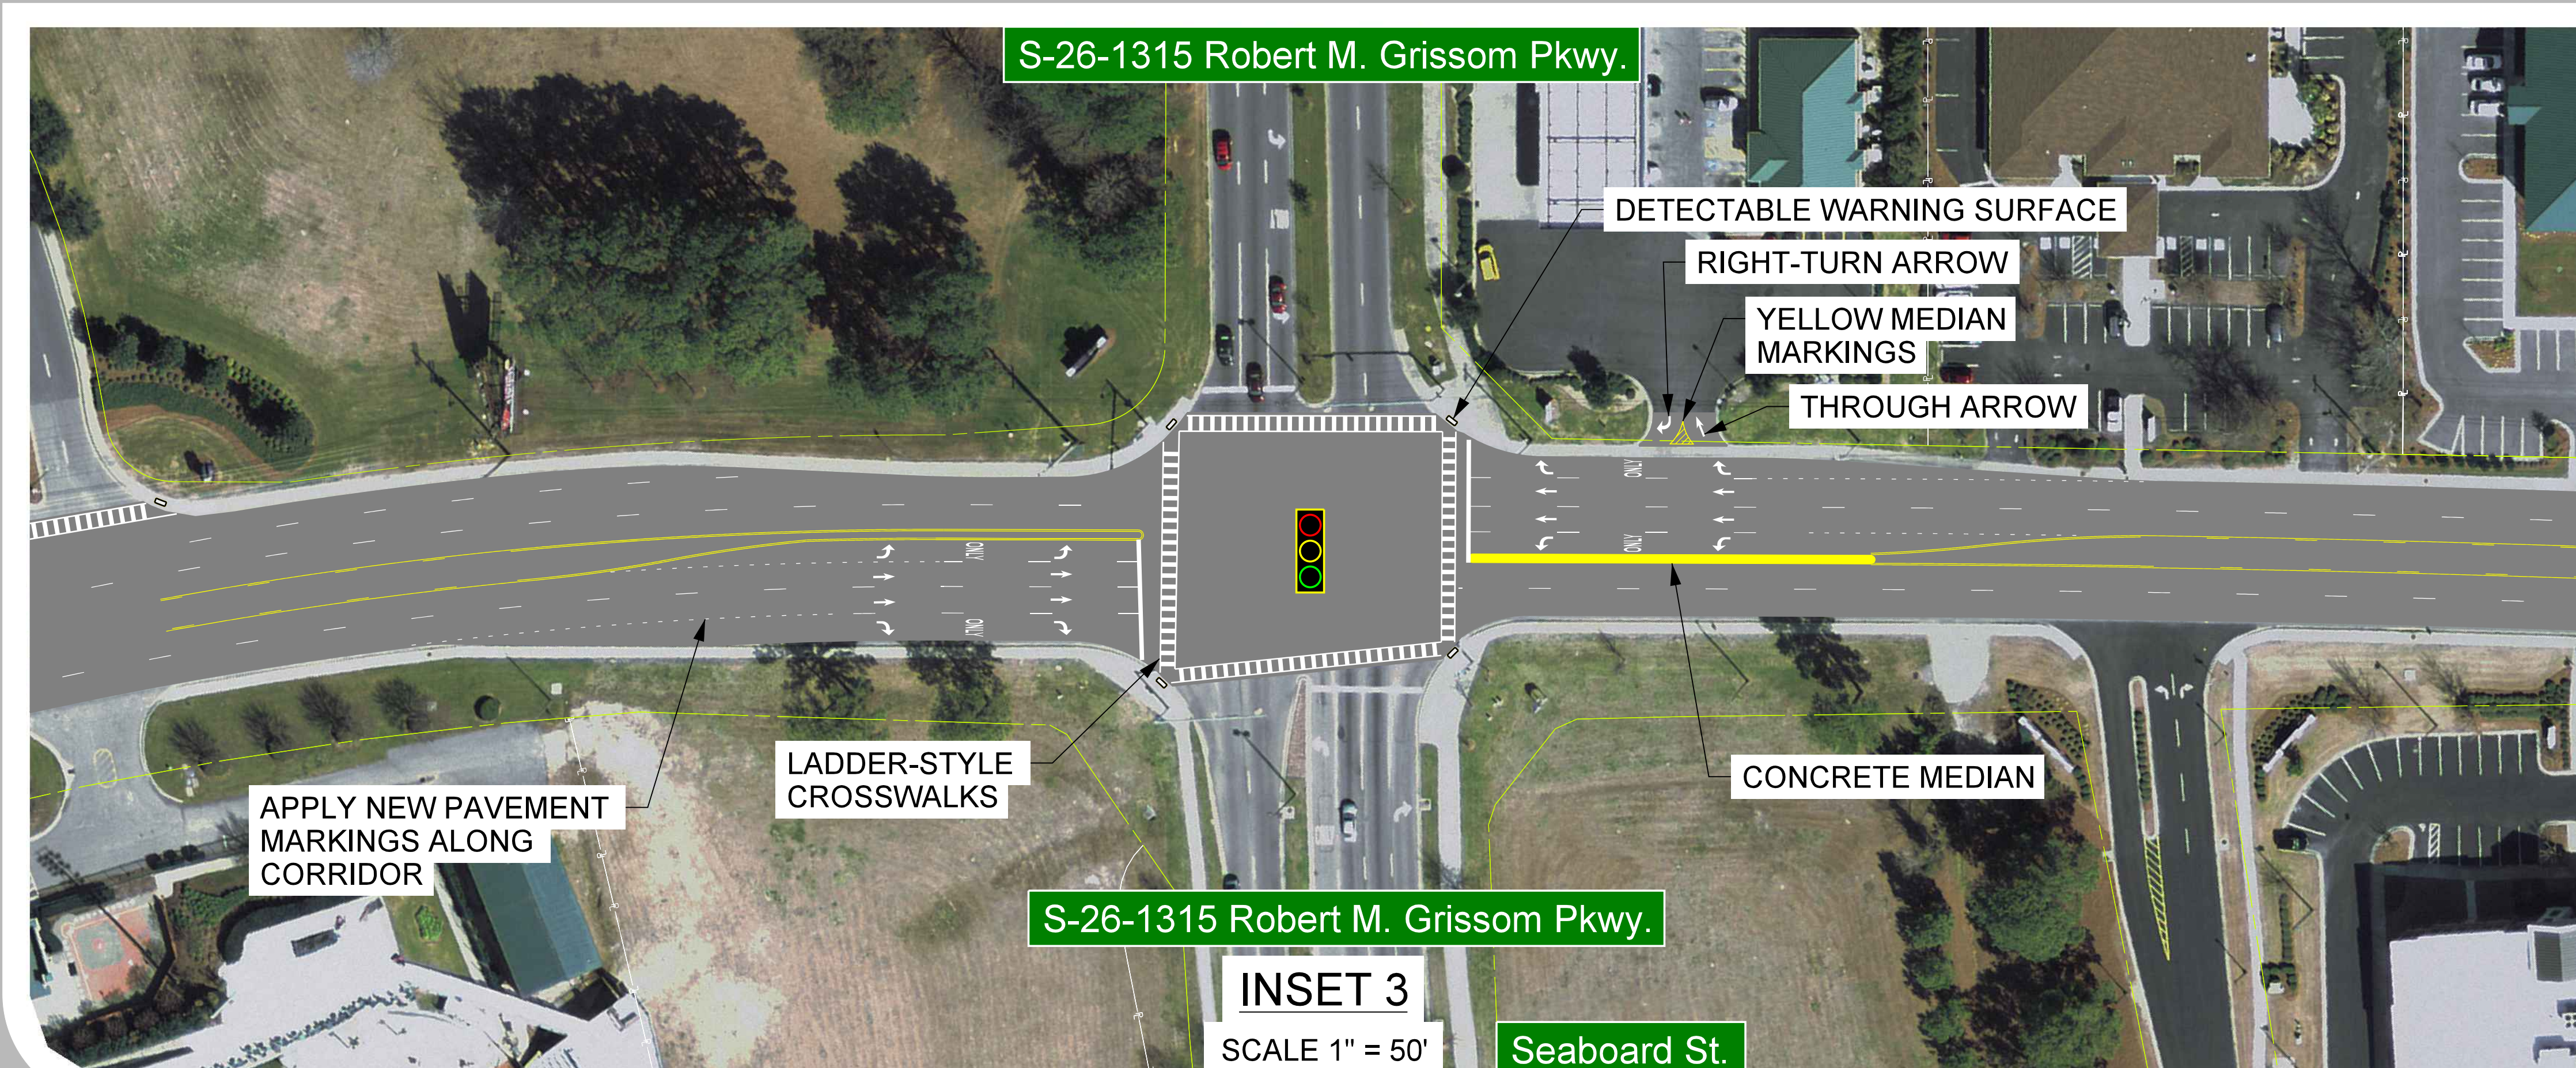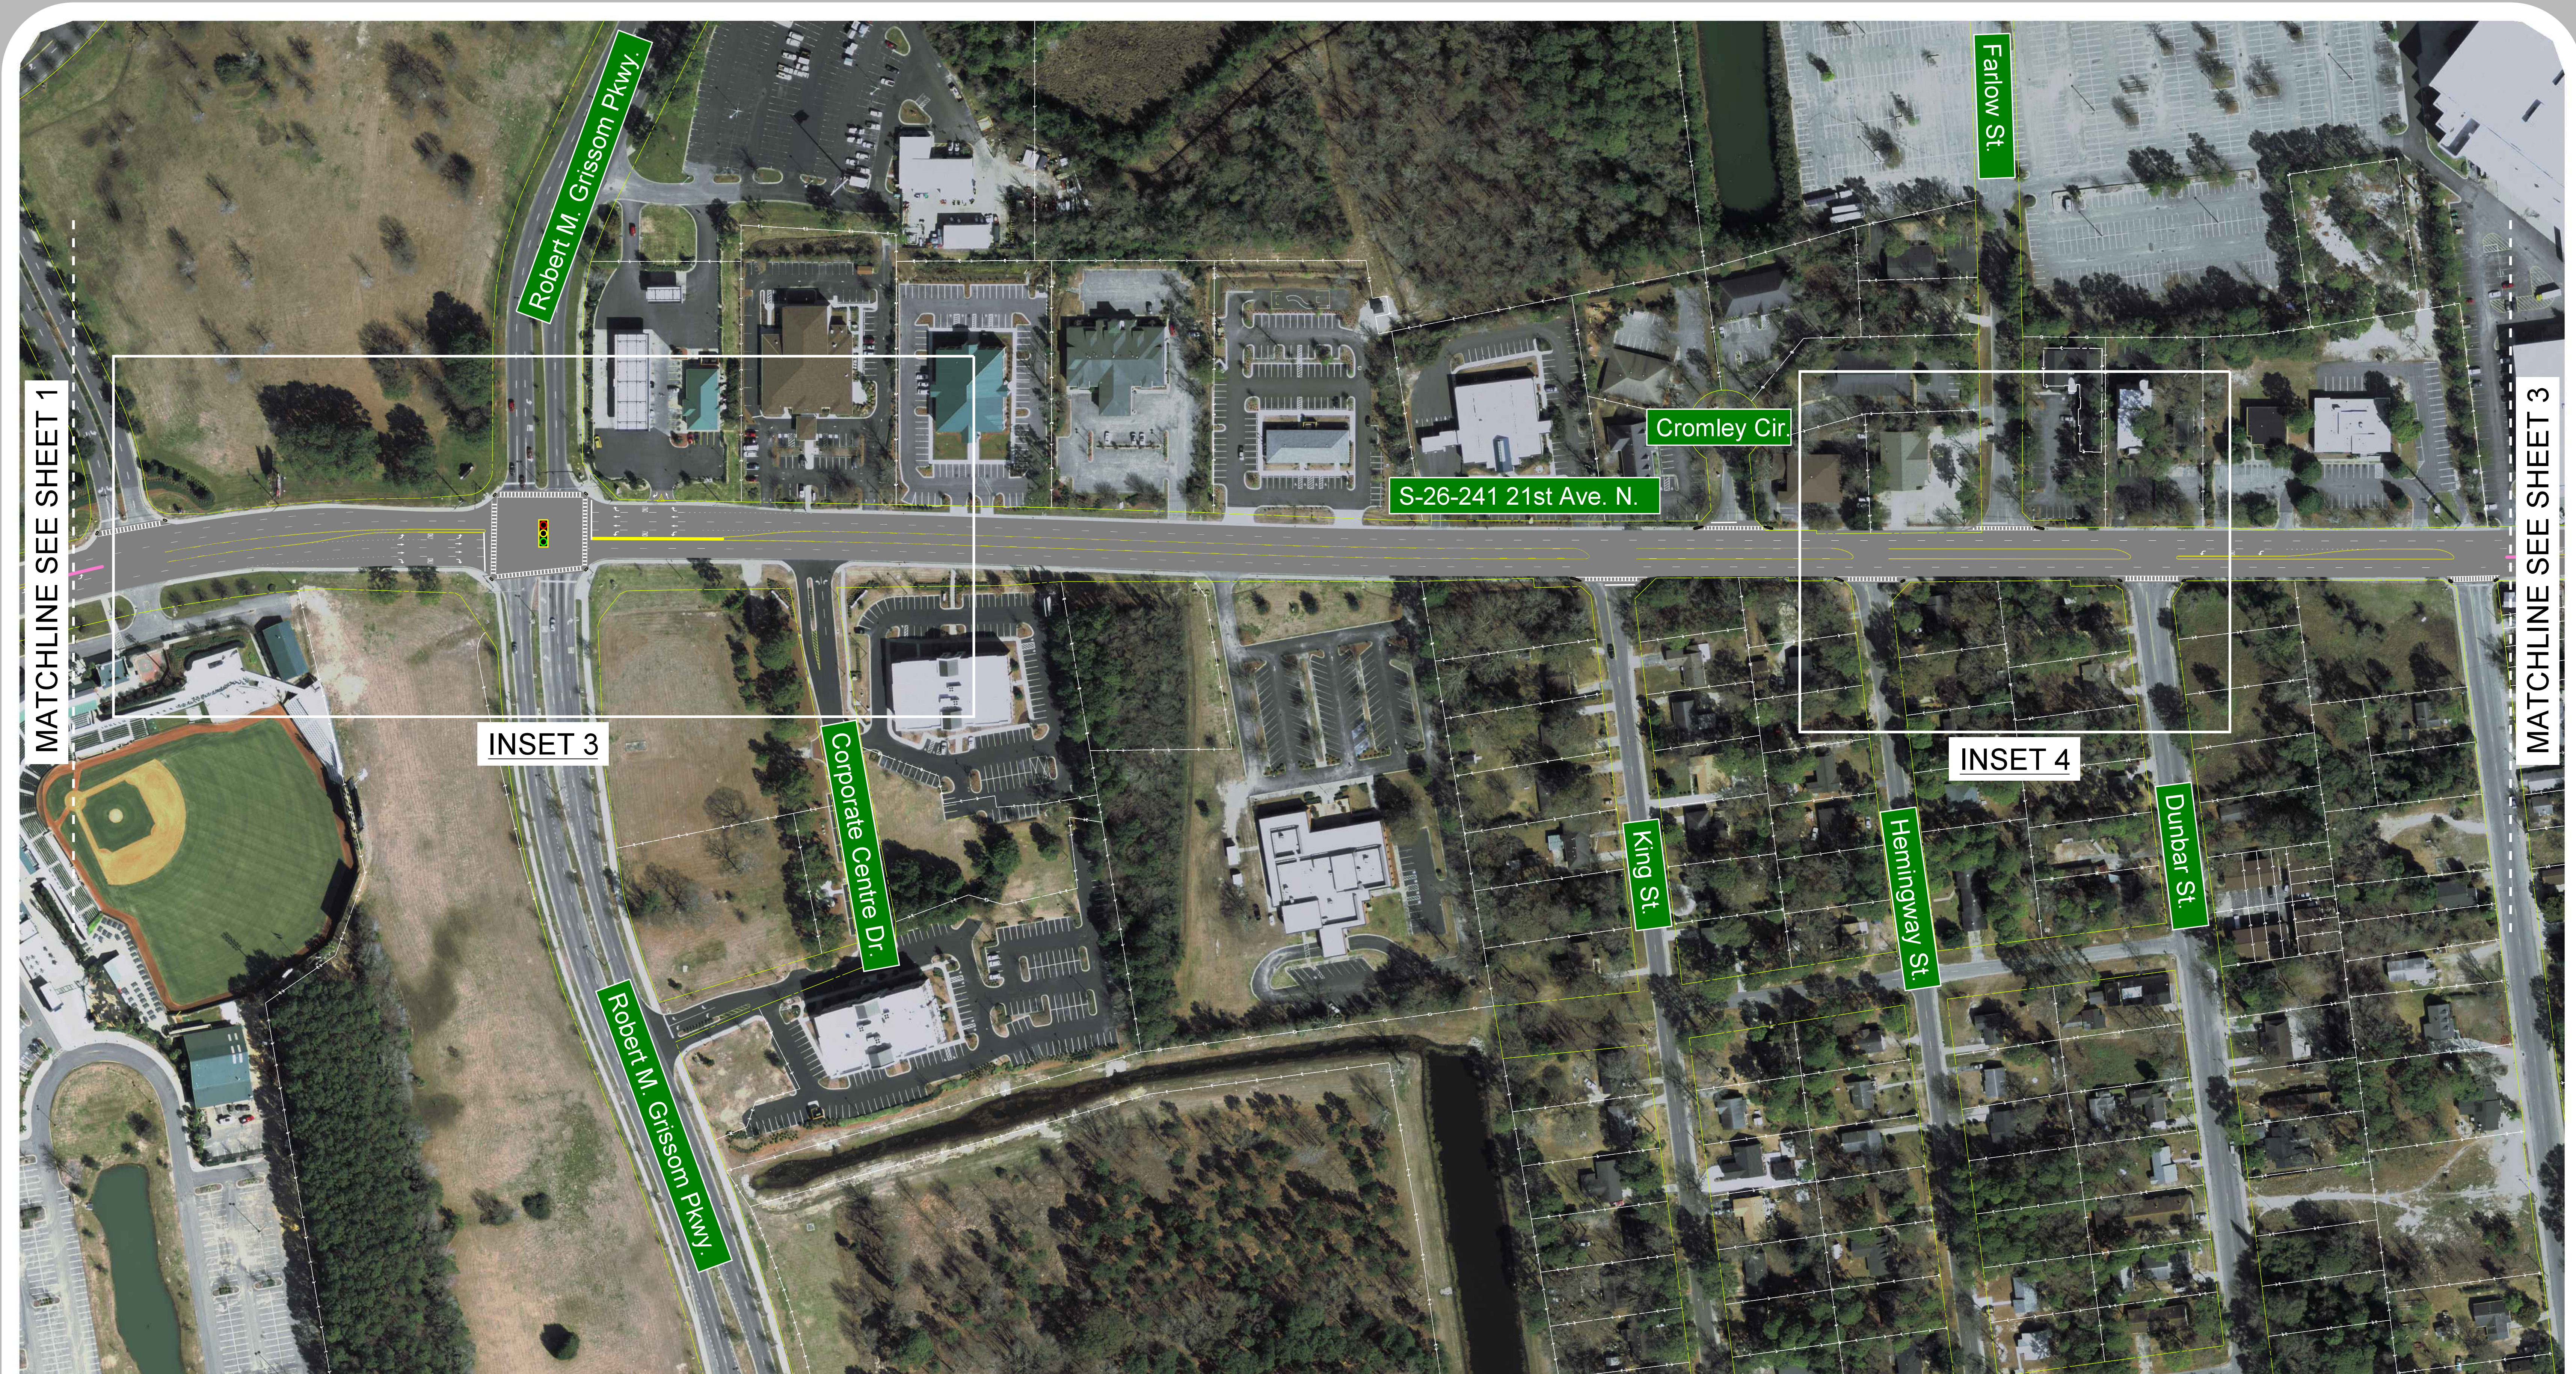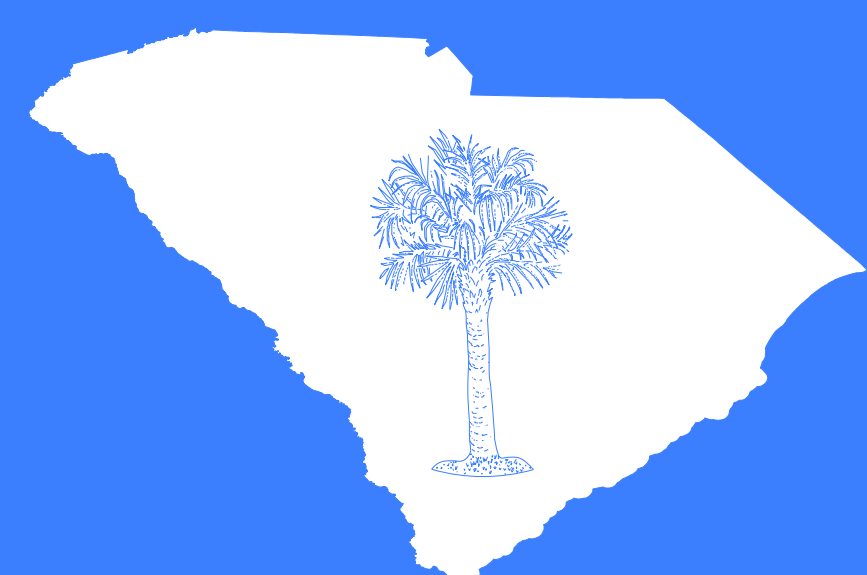



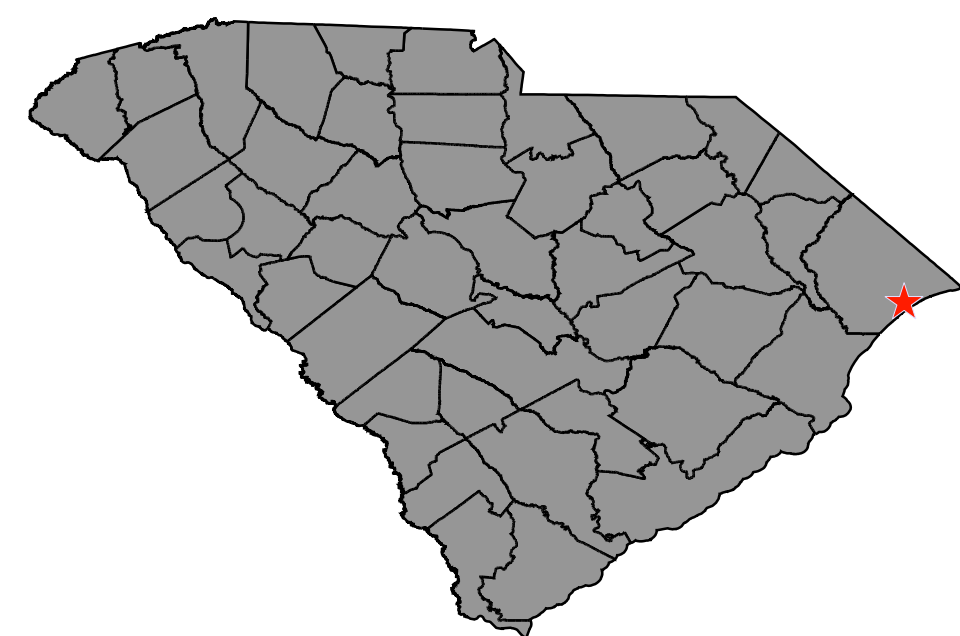


These displays are meant to show concepts for planning purposes only and are subject to change.




Project Location HORRY COUNTY



Map Legend

-  EXISTING ROADWAY
-  EXISTING CONCRETE
-  PROPOSED CONCRETE
-  EXISTING RIGHT OF WAY
-  EXISTING PROPERTY LINE
-  PROPOSED TURN ARROWS
-  PROPOSED CROSSWALK
-  PROPOSED BIKE LANE MARKINGS
-  PROPOSED DETECTABLE WARNING SURFACE

IMPROVEMENTS AT EACH TRAFFIC SIGNAL INCLUDE:
 -LEADING PEDESTRIAN INTERVALS TO PRIORITIZE PEDESTRIANS ENTERING THE INTERSECTION AND REDUCE CONFLICTS
 -RETROREFLECTIVE BACKPLATES TO IMPROVE SIGNAL HEAD VISIBILITY AND REDUCE SUN GLARE
 -FLASHING YELLOW ARROW SIGNAL HEADS TO IMPROVE SAFETY DURING PERMISSIVE LEFT-TURNS
 -ADDITIONAL SIGNAGE SUCH AS STREET NAMES AND YIELD TO PEDESTRIANS

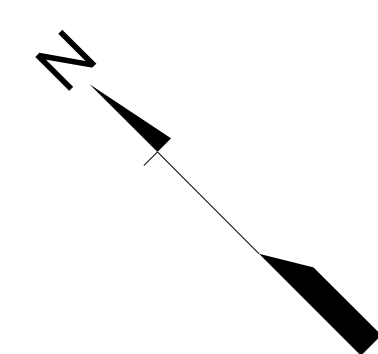

SCALE IN FEET
 0 100 200 400

Contact Information

South Carolina Dept. of Transportation
 955 Park Street
 Columbia SC 29201

Questions/comments may be sent to:
 Kaylon Meetze, SCDOT Safety Projects Manager
 Phone: 803-737-2638
 Email: MeetzeKR@scdot.org

Project Website:
<https://scdotgis.online/>

Disclaimer

These displays are meant to show concepts for planning purposes only and are subject to change.

