


DISTRICT	COUNTY	ROUTE	SECTION	SHEET
6-0	MONTGOMERY	0073	-	11 OF 20

NEW HANOVER TOWNSHIP				
REVISION NUMBER	REVISIONS	DATE	BY	
1	REVISED PER PENNDOT COMMENTS	1/08/18	RC	
2	REVISED INTERSECTION DESIGN	4/22/19	RC	
3	REVISED PER PENNDOT COMMENTS	5/30/19	RAS	
4	REVISED PER PENNDOT COMMENTS	7/18/19	SAK	
5	REVISED PER PENNDOT COMMENTS	9/05/19	RAS	
6	SAFETY IMPROVEMENTS TO SR 0073	3/10/20	RAS	

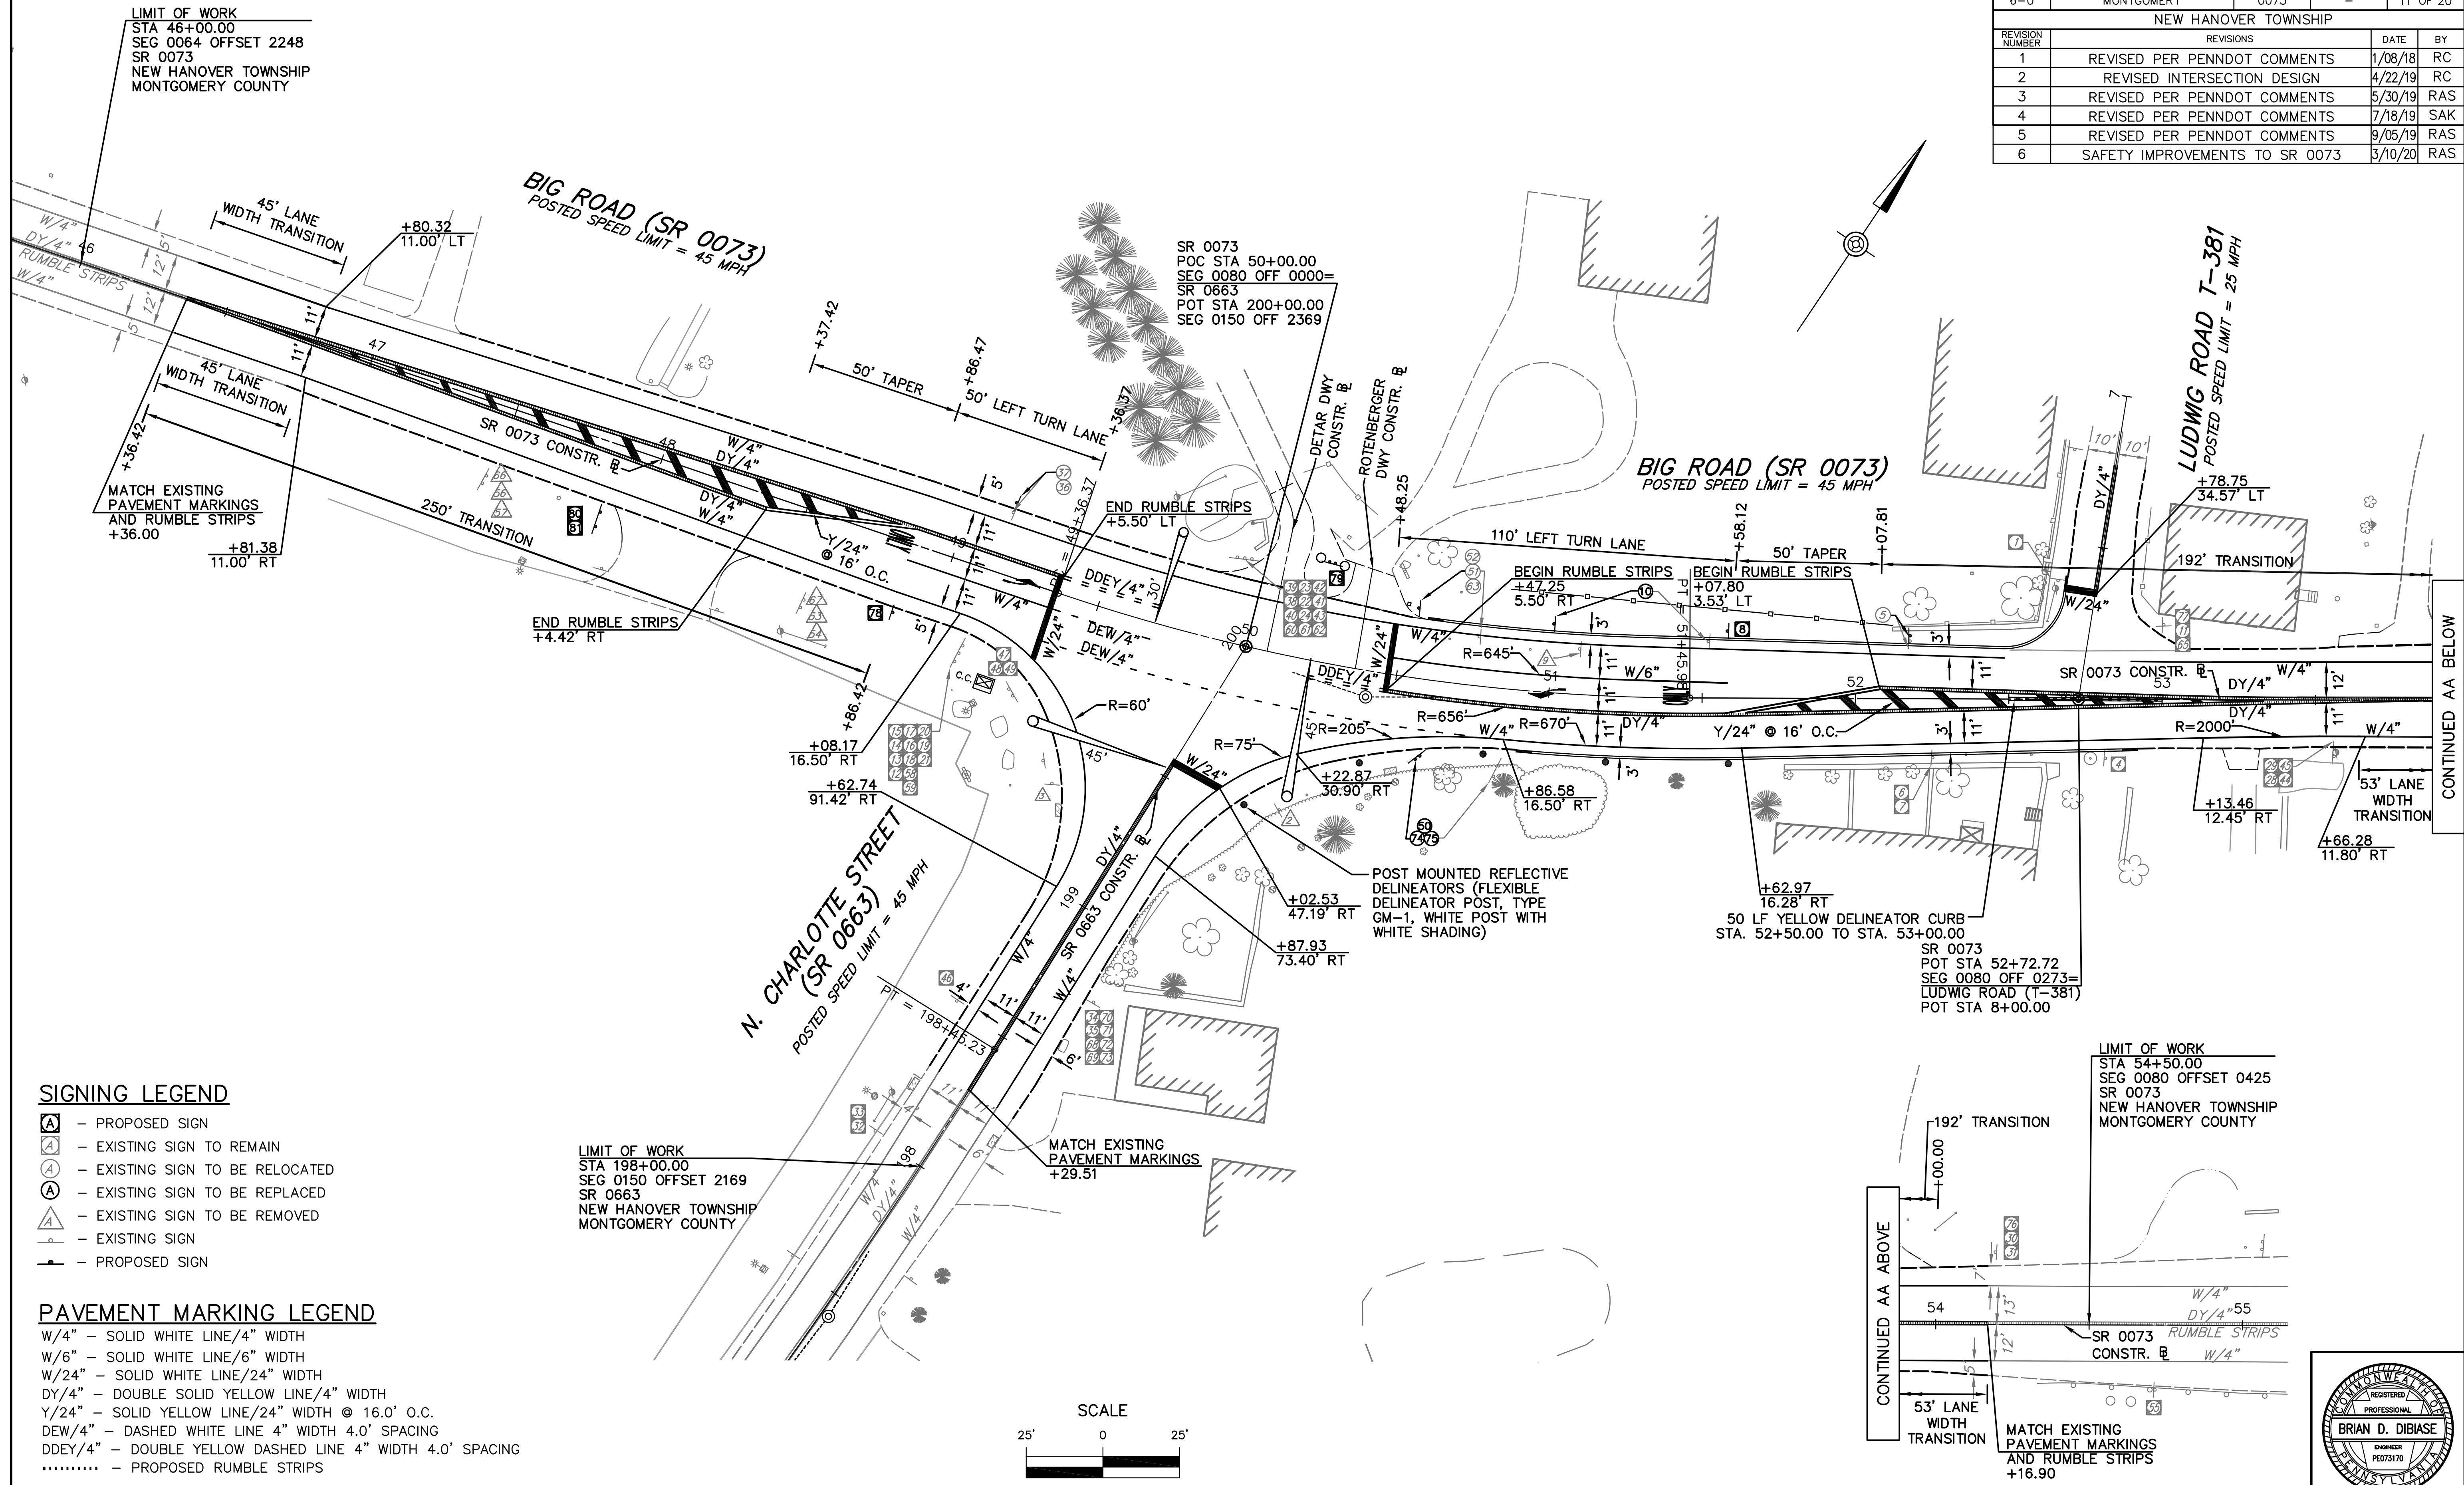



SIGNING LEGEND

- PROPOSED SIGN
- EXISTING SIGN TO REMAIN
- EXISTING SIGN TO BE RELOCATED
- EXISTING SIGN TO BE REPLACED
- EXISTING SIGN TO BE REMOVED
- EXISTING SIGN
- PROPOSED SIGN


PAVEMENT MARKING LEGEND

- W/4" - SOLID WHITE LINE/4" WIDTH
- W/6" - SOLID WHITE LINE/6" WIDTH
- W/24" - SOLID WHITE LINE/24" WIDTH
- DY/4" - DOUBLE SOLID YELLOW LINE/4" WIDTH
- Y/24" - SOLID YELLOW LINE/24" WIDTH @ 16.0' O.C.
- DEW/4" - DASHED WHITE LINE 4" WIDTH 4.0' SPACING
- DDEY/4" - DOUBLE YELLOW DASHED LINE 4" WIDTH 4.0' SPACING
- - PROPOSED RUMBLE STRIPS

LIMIT OF WORK
 STA 198+00.00
 SEG 0150 OFFSET 2169
 SR 0663
 NEW HANOVER TOWNSHIP
 MONTGOMERY COUNTY

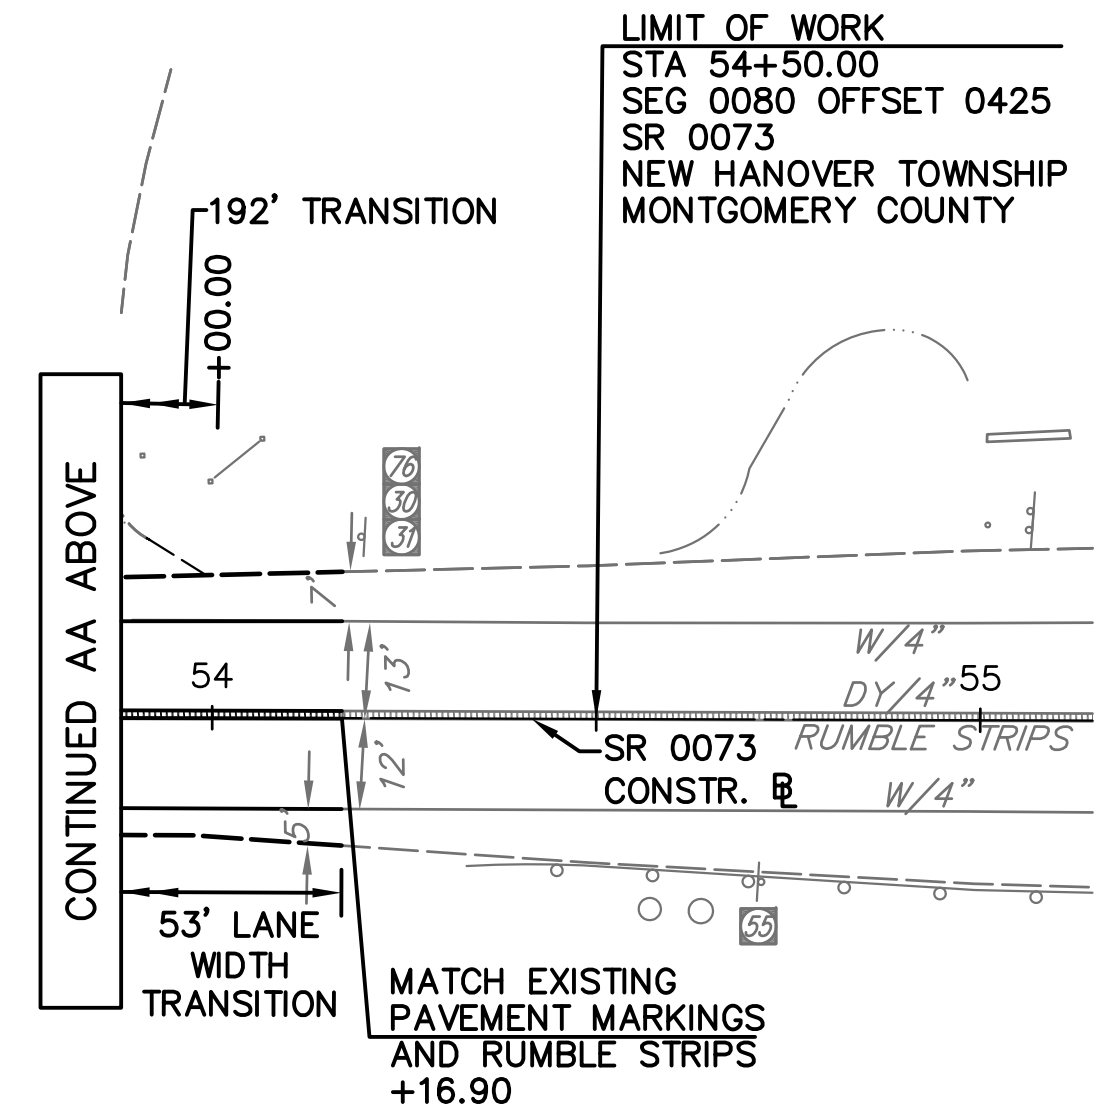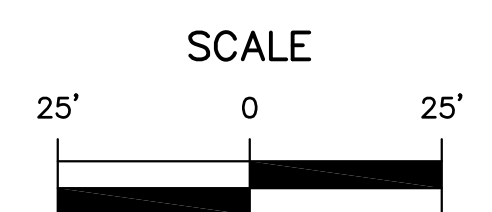

CONTINUED AA BELOW

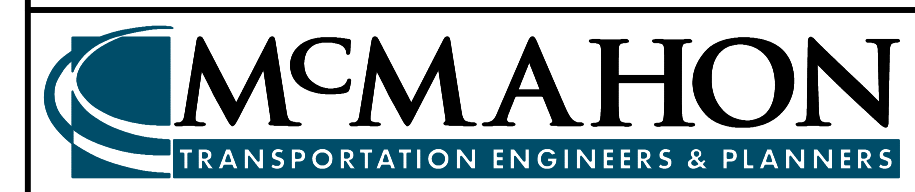

425 COMMERCE DRIVE
 SUITE 200
 FT. WASHINGTON, PA 19034
 TELE: (215) 283-9444
 FAX: (215) 283-9447

DESIGN BY: KLY JOB NO: 816650.2A
 DRAWN BY: MJN DWG: 650PVM01
 CHECKED BY: BDD DATE: 5/9/17

NEW HANOVER TOWNSHIP
 2943 NORTH CHARLOTTE STREET
 GILBERTSVILLE, PA 19525
 (610)-323-5173

PA 73 AND PA 663 INTERSECTION IMPROVEMENTS
 BIG ROAD (SR 0073) AND N. CHARLOTTE ST (SR 0663)
 NEW HANOVER TOWNSHIP
 MONTGOMERY COUNTY

SIGNING AND PAVEMENT MARKING PLAN

