


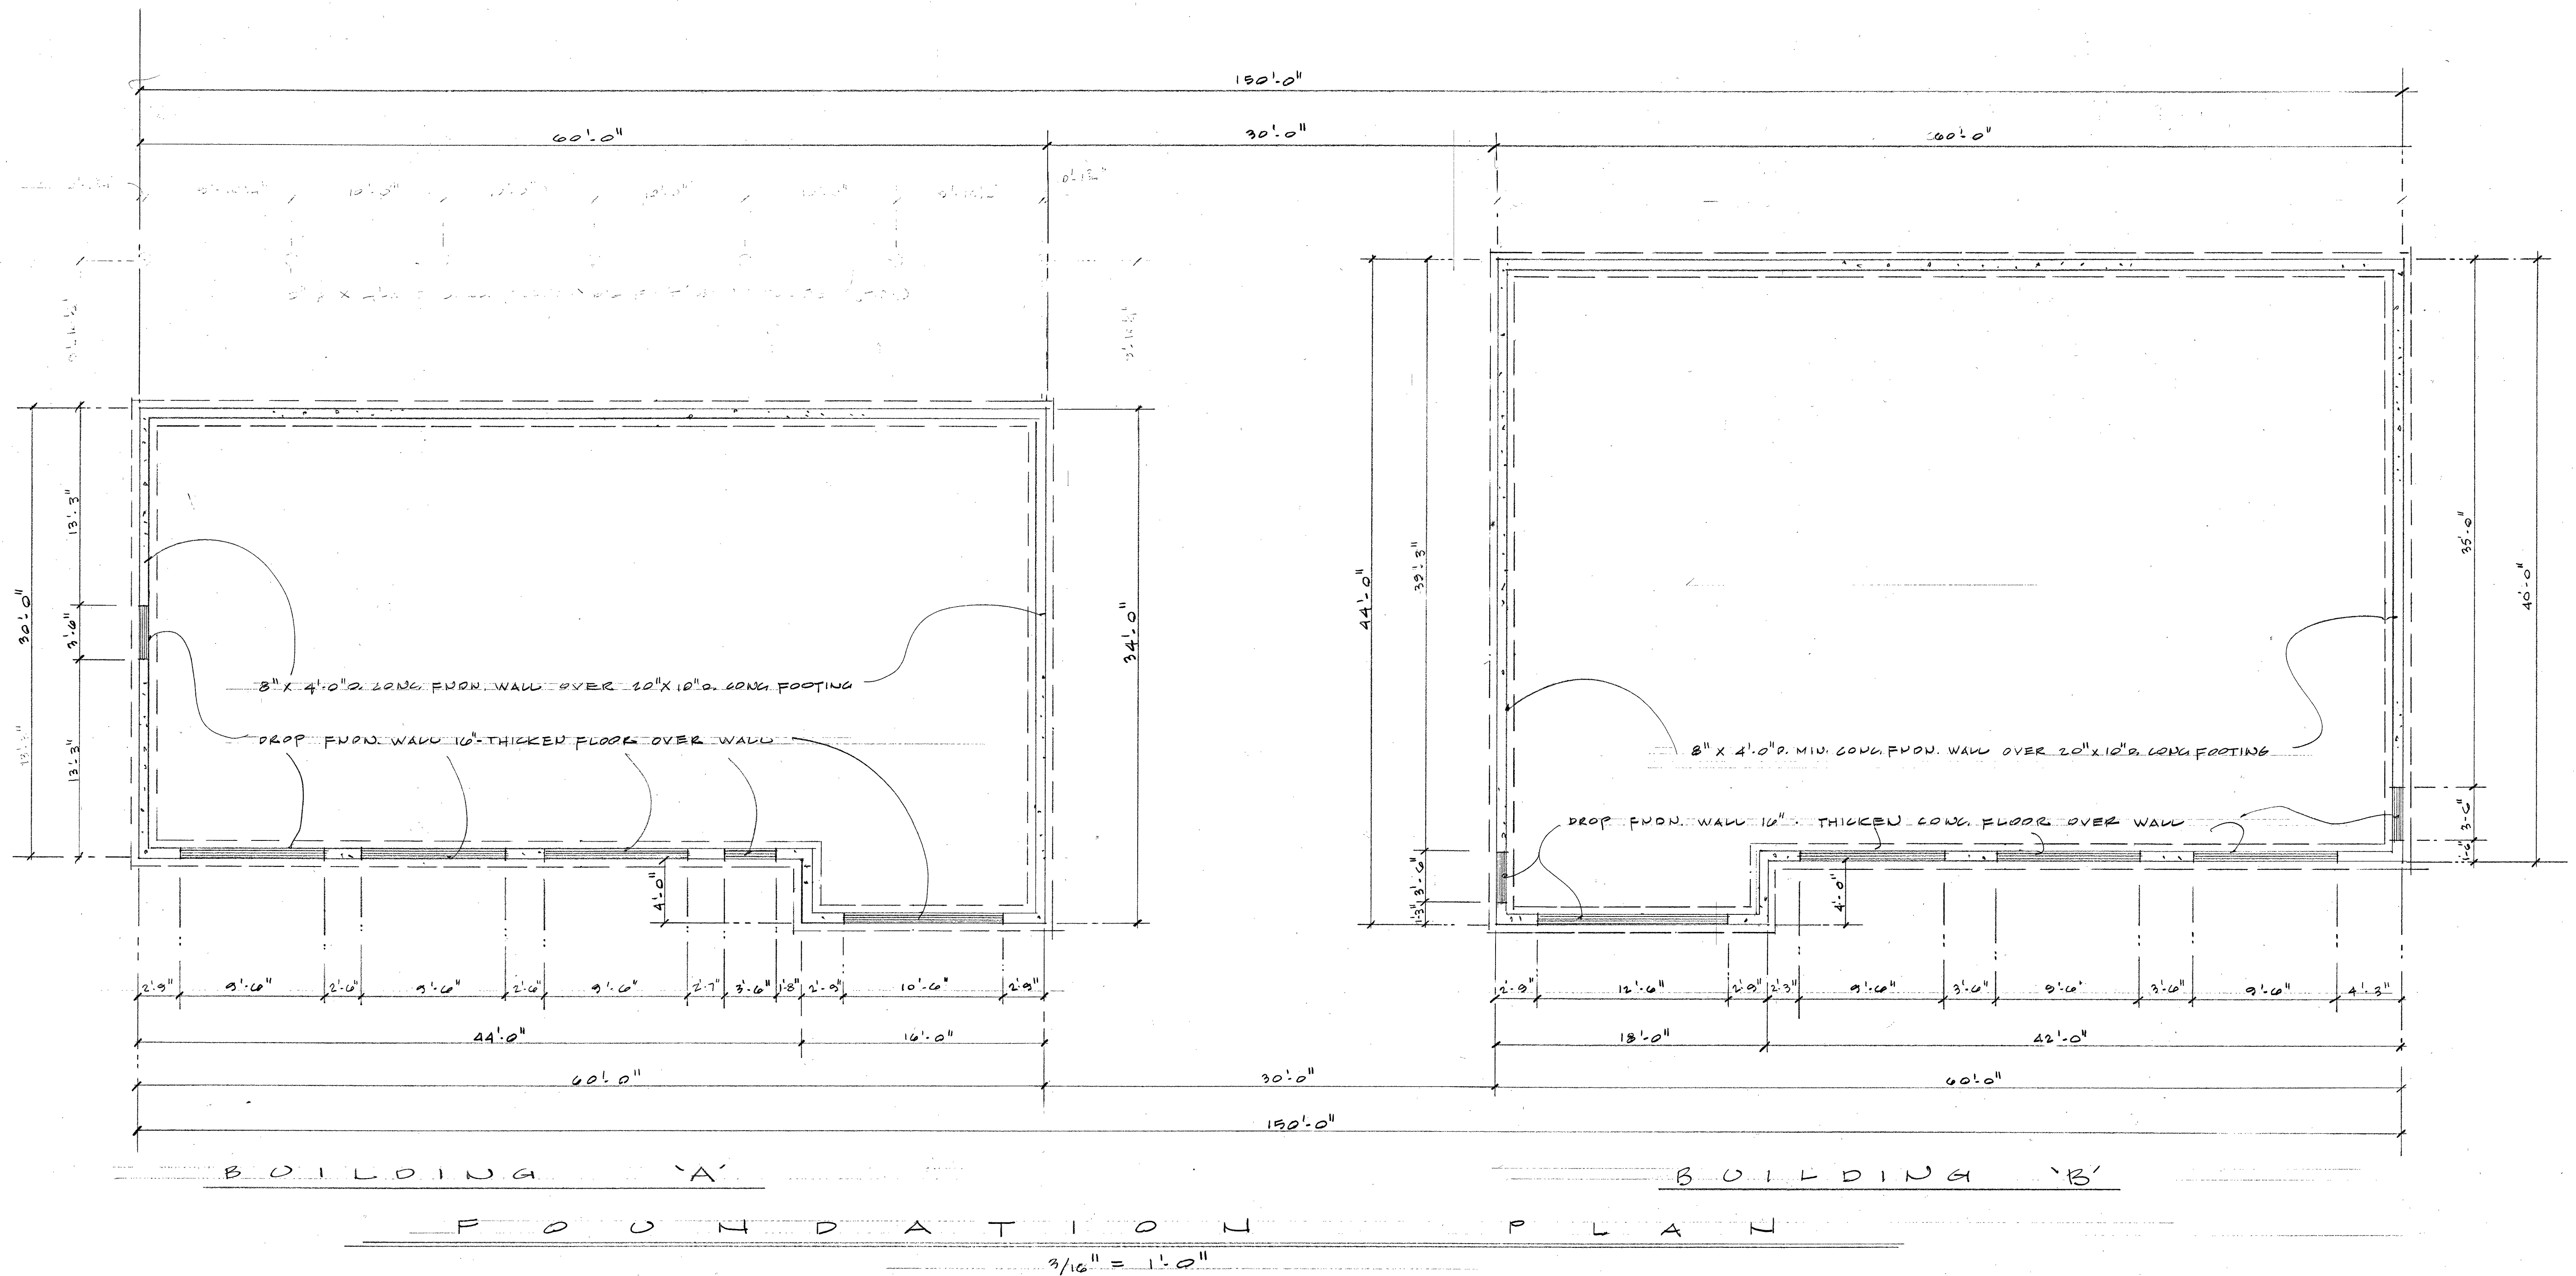


NOTES:

- 1 - CONTRACTOR SHALL VERIFY ALL INFORMATION SHOWN ON THIS PLAN WITH AS-BUILT CONDITIONS ON SITE.
- 2 - CONTRACTOR SHALL CONFORM TO 2015 BUILDING CODES.
- 3 - ALL INSULATION & INSTALLATION SHALL CONFORM TO CODES.

PLAN SHOWING GARAGES FOR
**JAKE & KIM LAUZIER &
 RON DEMAIO**
 40 LOGAN CIR. WATERBORO MAINE.

JAN., 2022, REV. 1-04-2022
 REV. 1-05-2022

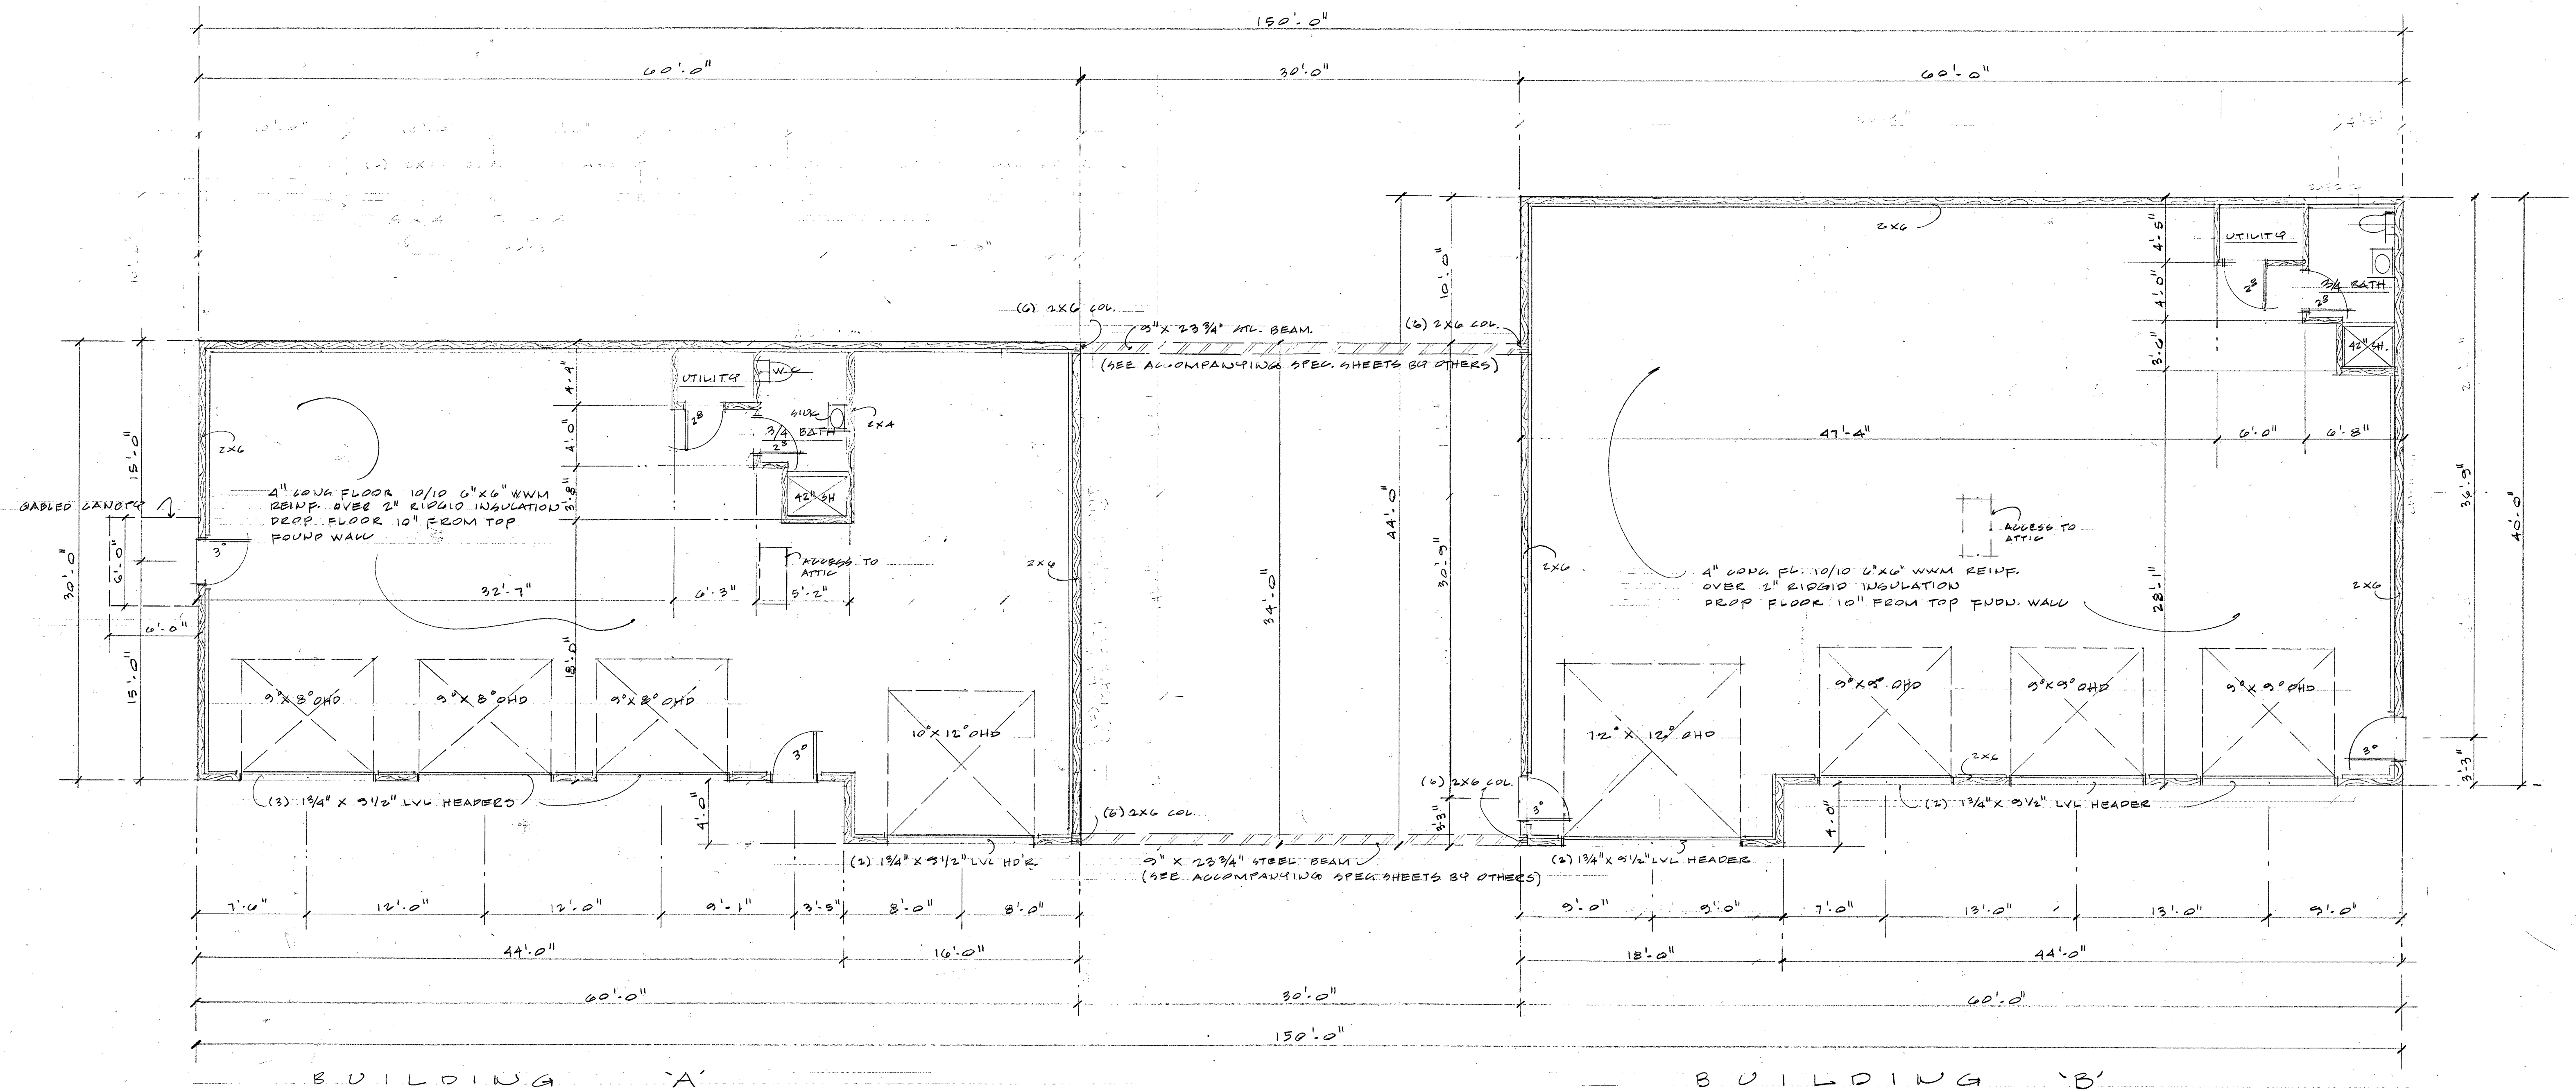

BUILDING 'A'

BUILDING 'B'

GROUND FLOOR PLAN


3/16" = 1'-0"

NOTE:

1. CONTRACTOR SHALL VERIFY ALL INFORMATION SHOWN ON THIS PLAN WITH AS BUILT CONDITIONS ON SITE.
2. CONTRACTOR SHALL CONFORM TO 2015 BUILDING CODES.
3. WINDOW IDENTIFICATION INFO PER ANDERSON CO.
4. ALL INSULATION & INSTALLATION SHALL CONFORM TO CODES.


PLAN SHOWING GARAGES FOR
JAKE & KIM LAUZIER &
RON DEMATO
40 LOGAN CIR. WATERBURY - MAINE

JAN. 1, 2022. REV. 1-04-2022
REV. 1-05-2022

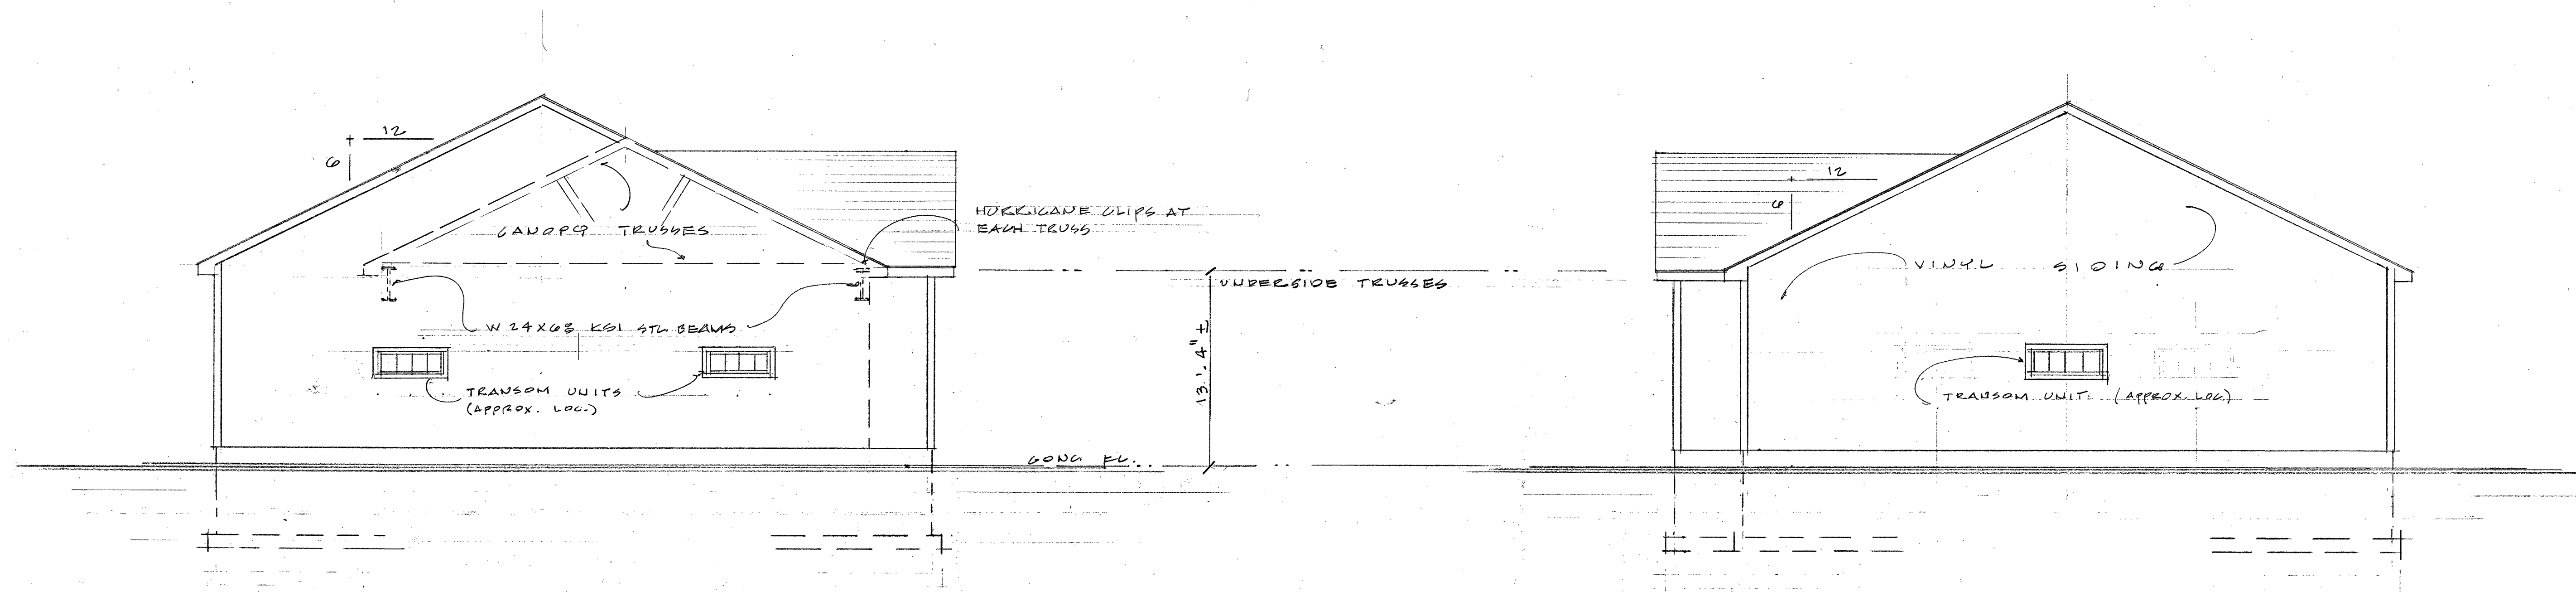

LEFT SIDE ELEVATION
BUILDING 'B'
3/16" = 1'-0"

RIGHT SIDE ELEVATION
BUILDING 'B'
3/16" = 1'-0"

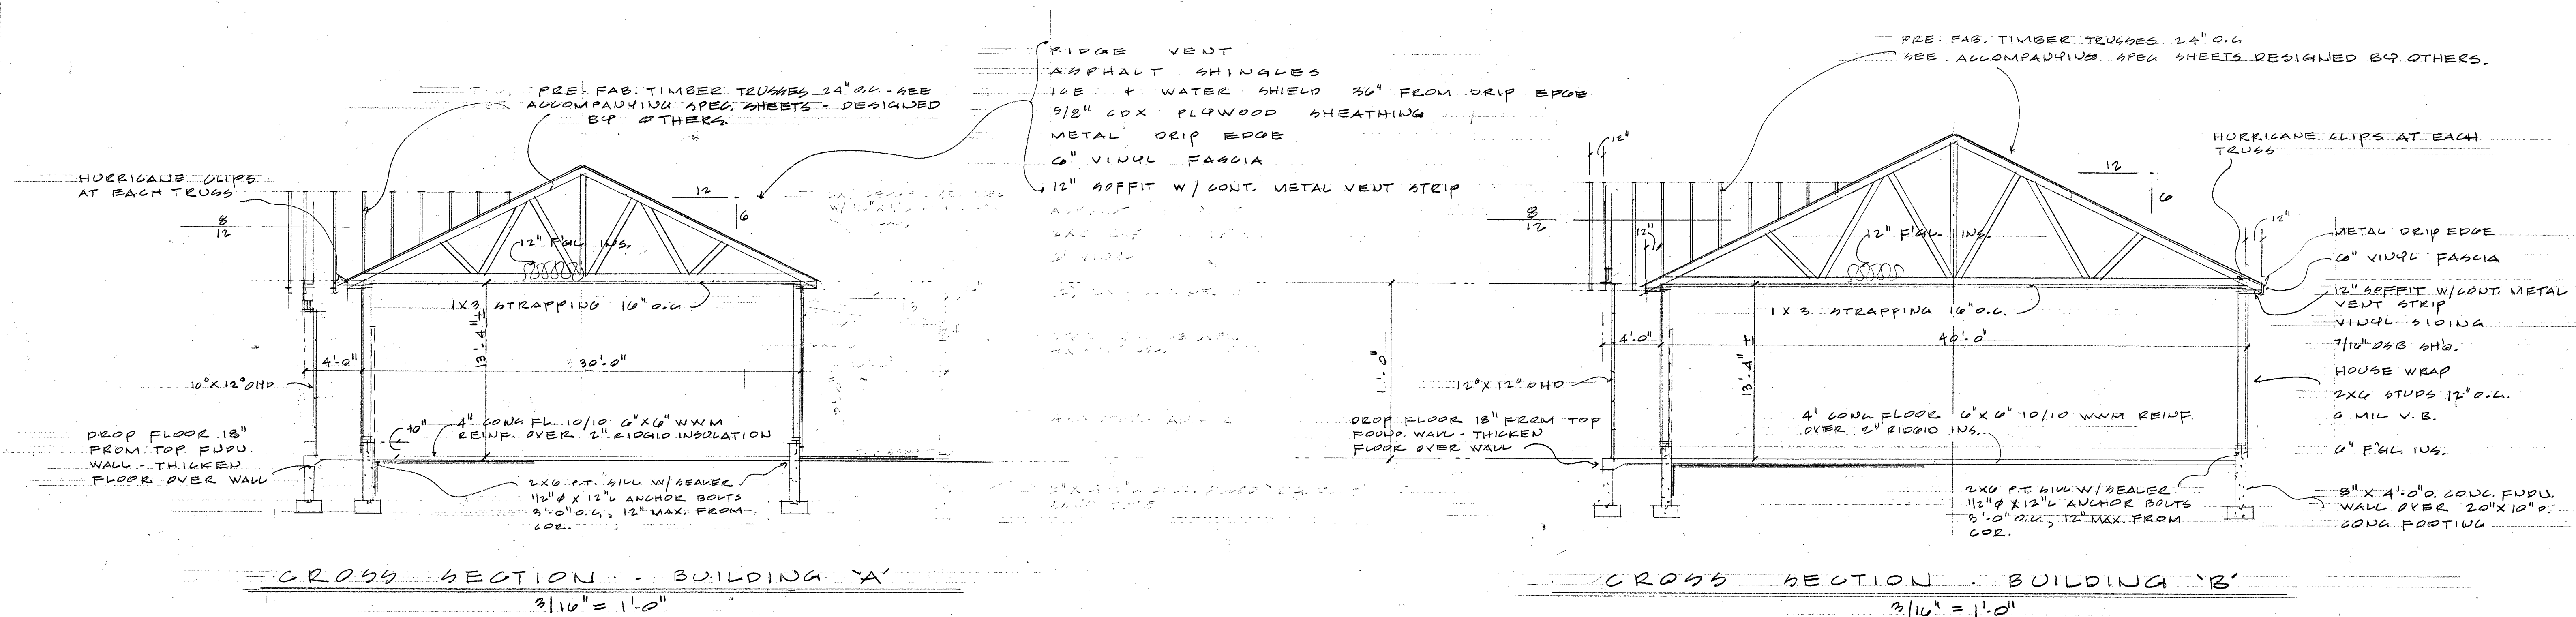

CROSS SECTION - BUILDING 'A'
3/16" = 1'-0"

CROSS SECTION - BUILDING 'B'
3/16" = 1'-0"

NOTES :

1. CONTRACTOR SHALL VERIFY ALL INFORMATION ON THIS PLAN WITH AS-BUILT CONDITIONS ON SITE.
2. CONTRACTOR SHALL CONFORM TO 2018 BUILDING CODES.
3. ALL INSULATION & INSTALLATION SHALL CONFORM TO CODES.
4. SEE ACCOMPANYING SPEC. SHEETS FOR PRE-FAB. TIMBER TRUSSES AND STEEL I-BEAMS FOR CANOPY TRUSSES.

PLAN SHOWING GARAGES FOR
JAKE & KIM LAUZIER &
RON DEMAIO
40 LOGAN CIR. WATERBORD - MAINE
JAN., 2022. REV. 1.04.2022
REV. 1.05.2022