



MAIN RENEWAL PROGRAM - WYD2 GRID OVERVIEW - INSTALL (10 PSIG)

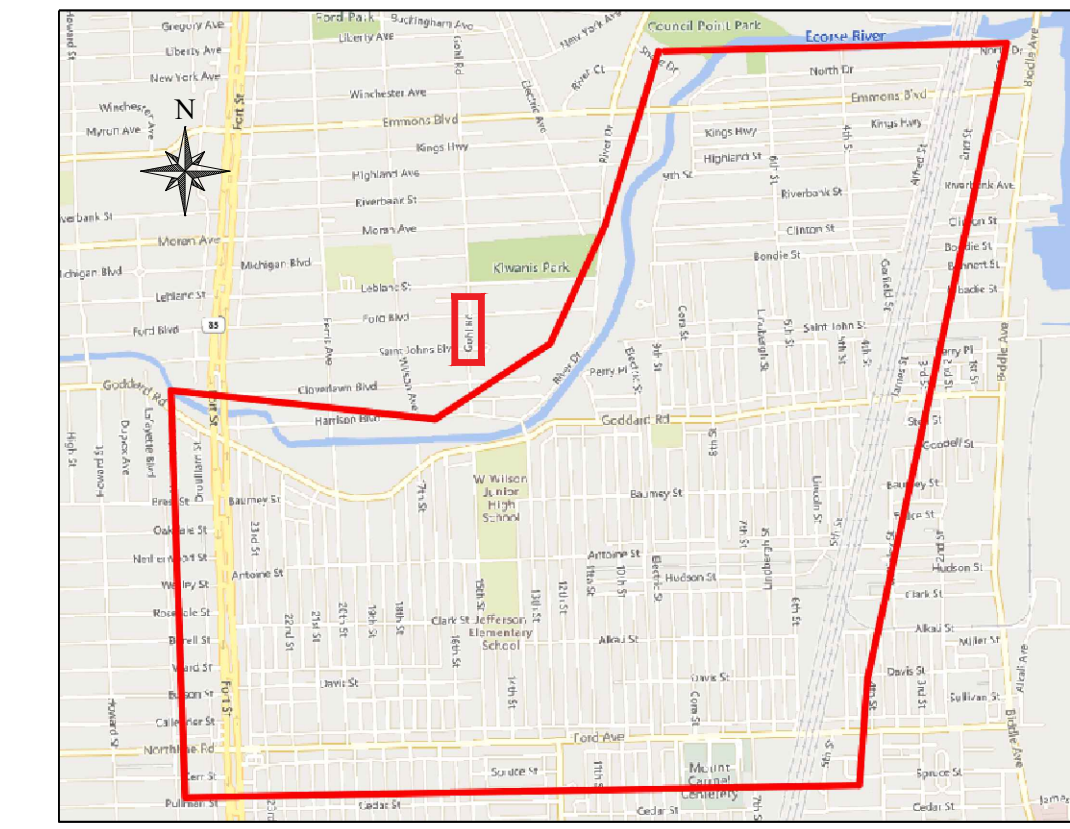

KEY MAP

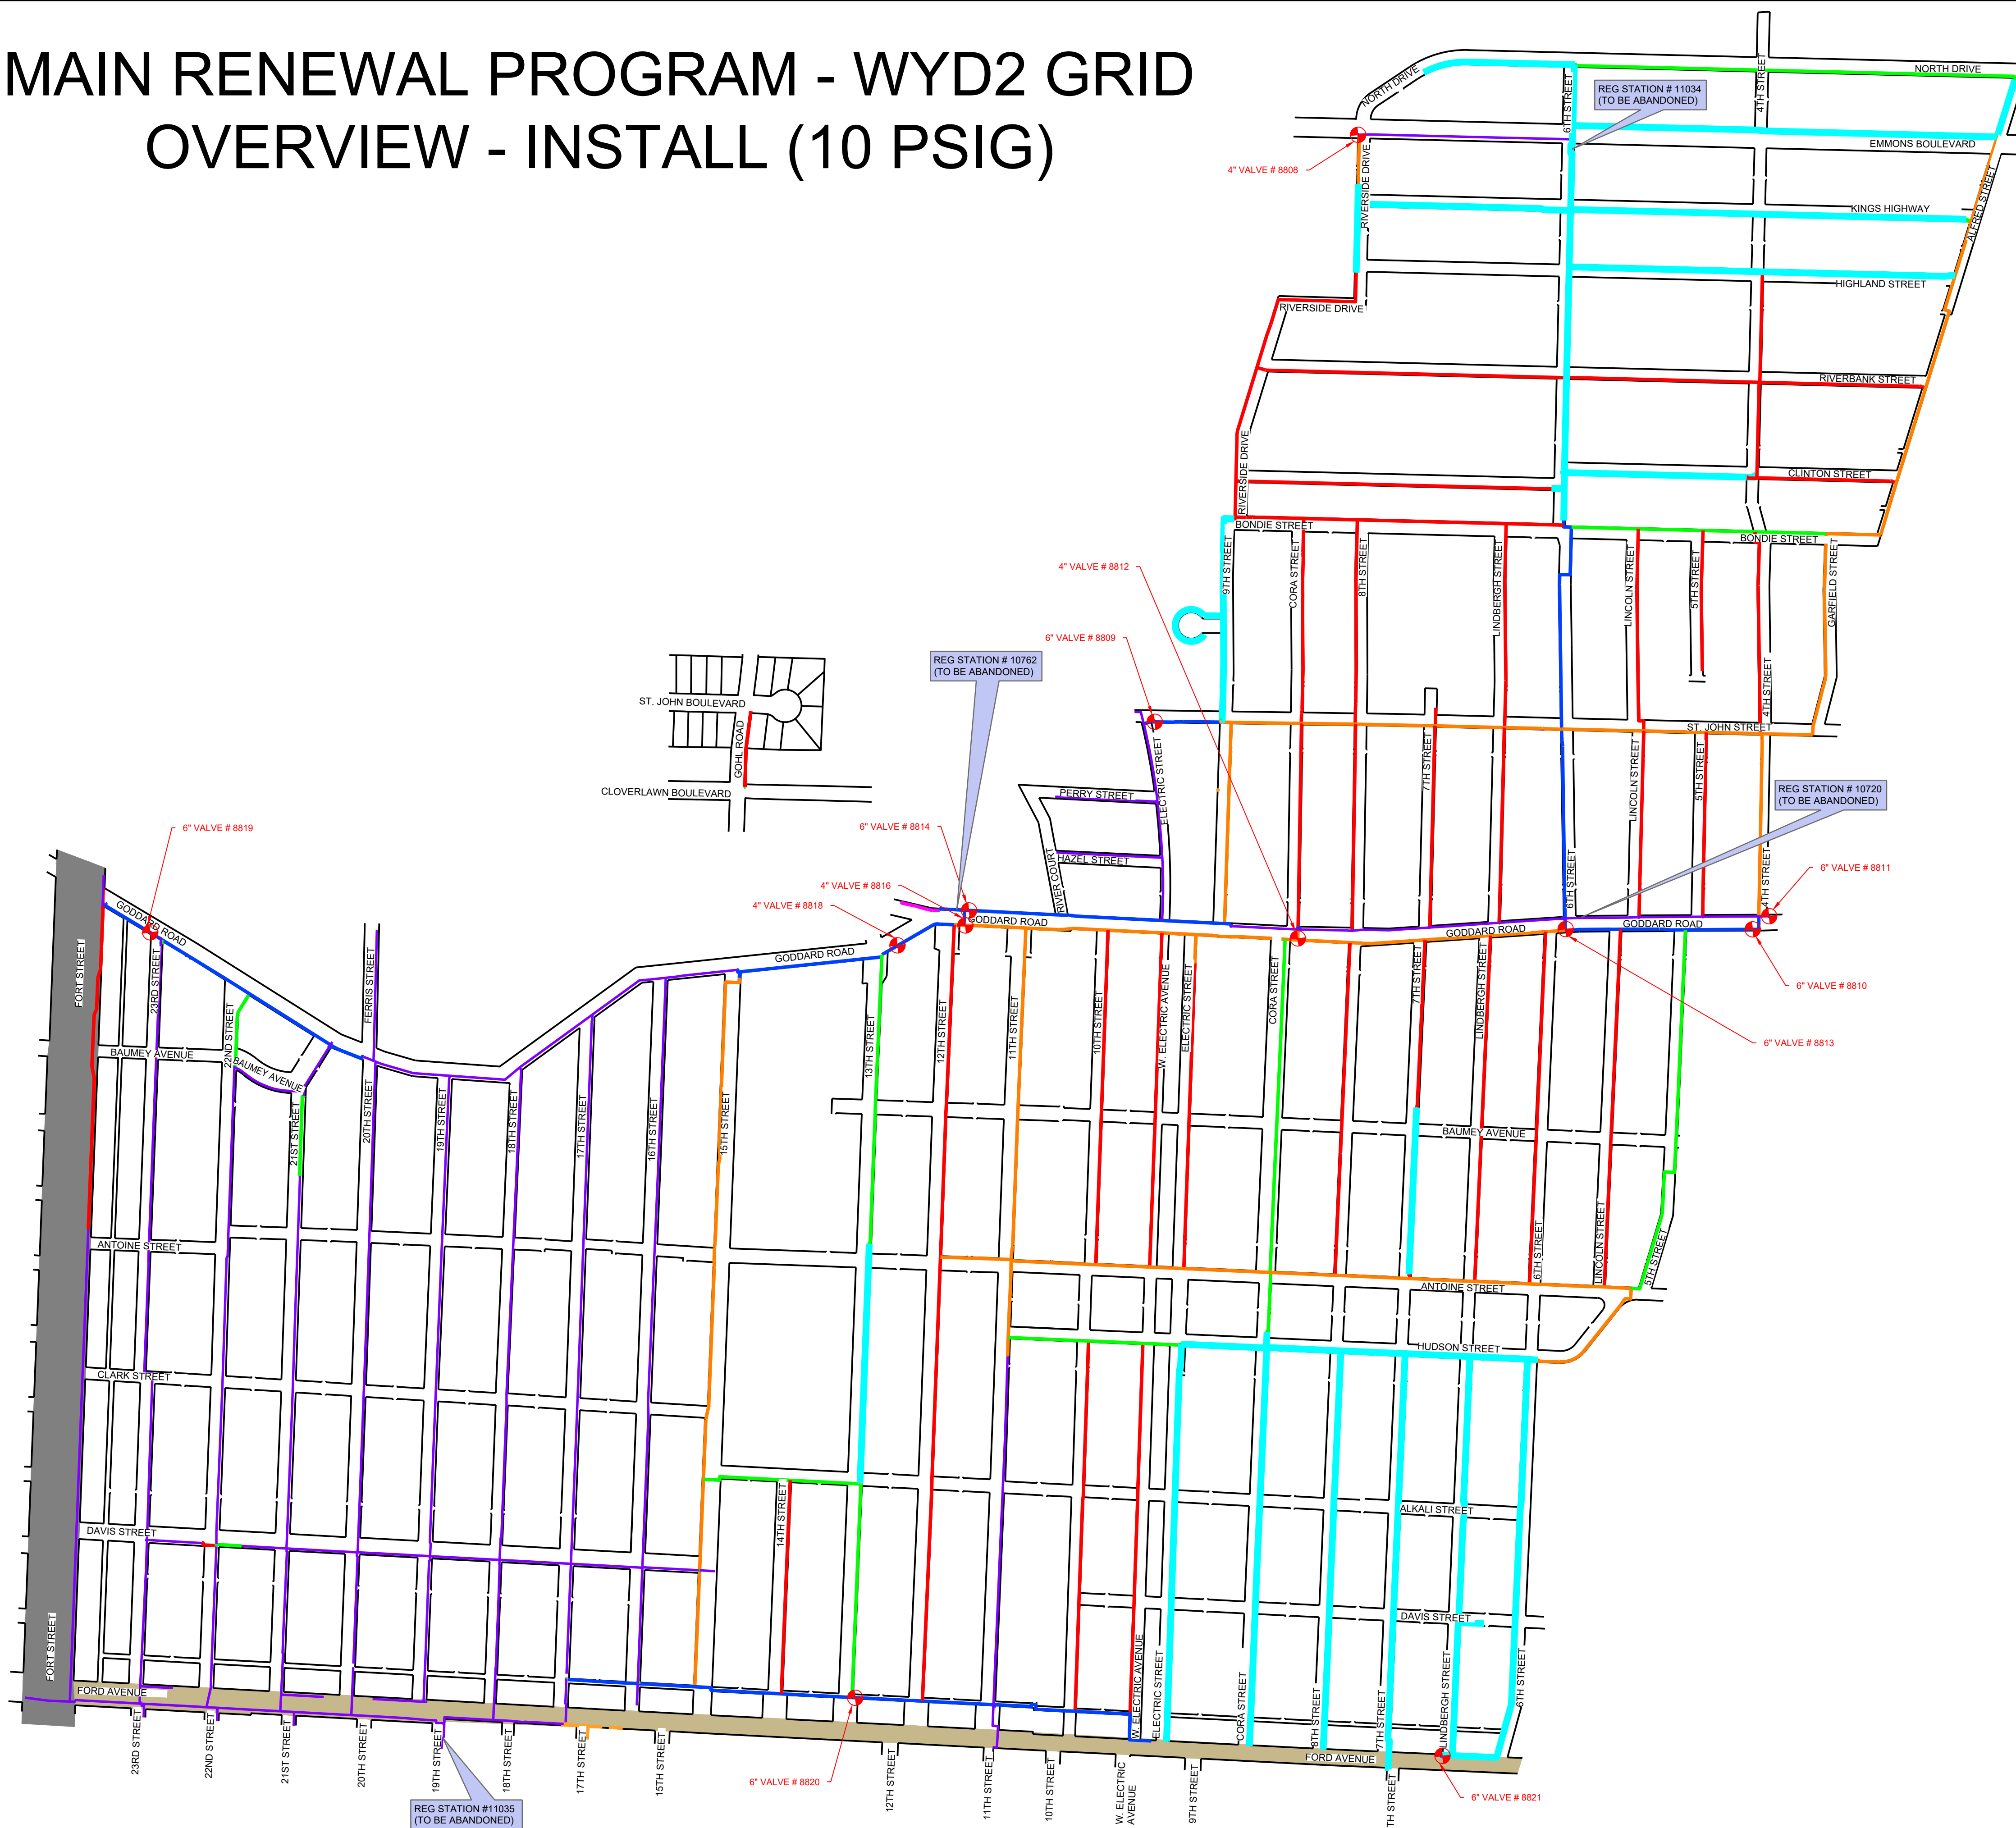

LEGEND :

- PUBLIC ROW
- 2" MDPE
- 3" MDPE
- 4" MDPE
- 6" MDPE
- 8" HDPE
- MMO
- RETEST
- SEPARATION VALVE
- COUNTY ROW
- MDOT ROW
- RAIL ROAD

INSTALLATION BILL OF MATERIAL

SIZE	QUANTITY (FT)
2" MD PLA	38,357
3" MD PLA	10,877
4" MD PLA	18,316
6" MD PLA	9,609
8" HD PLA	237