


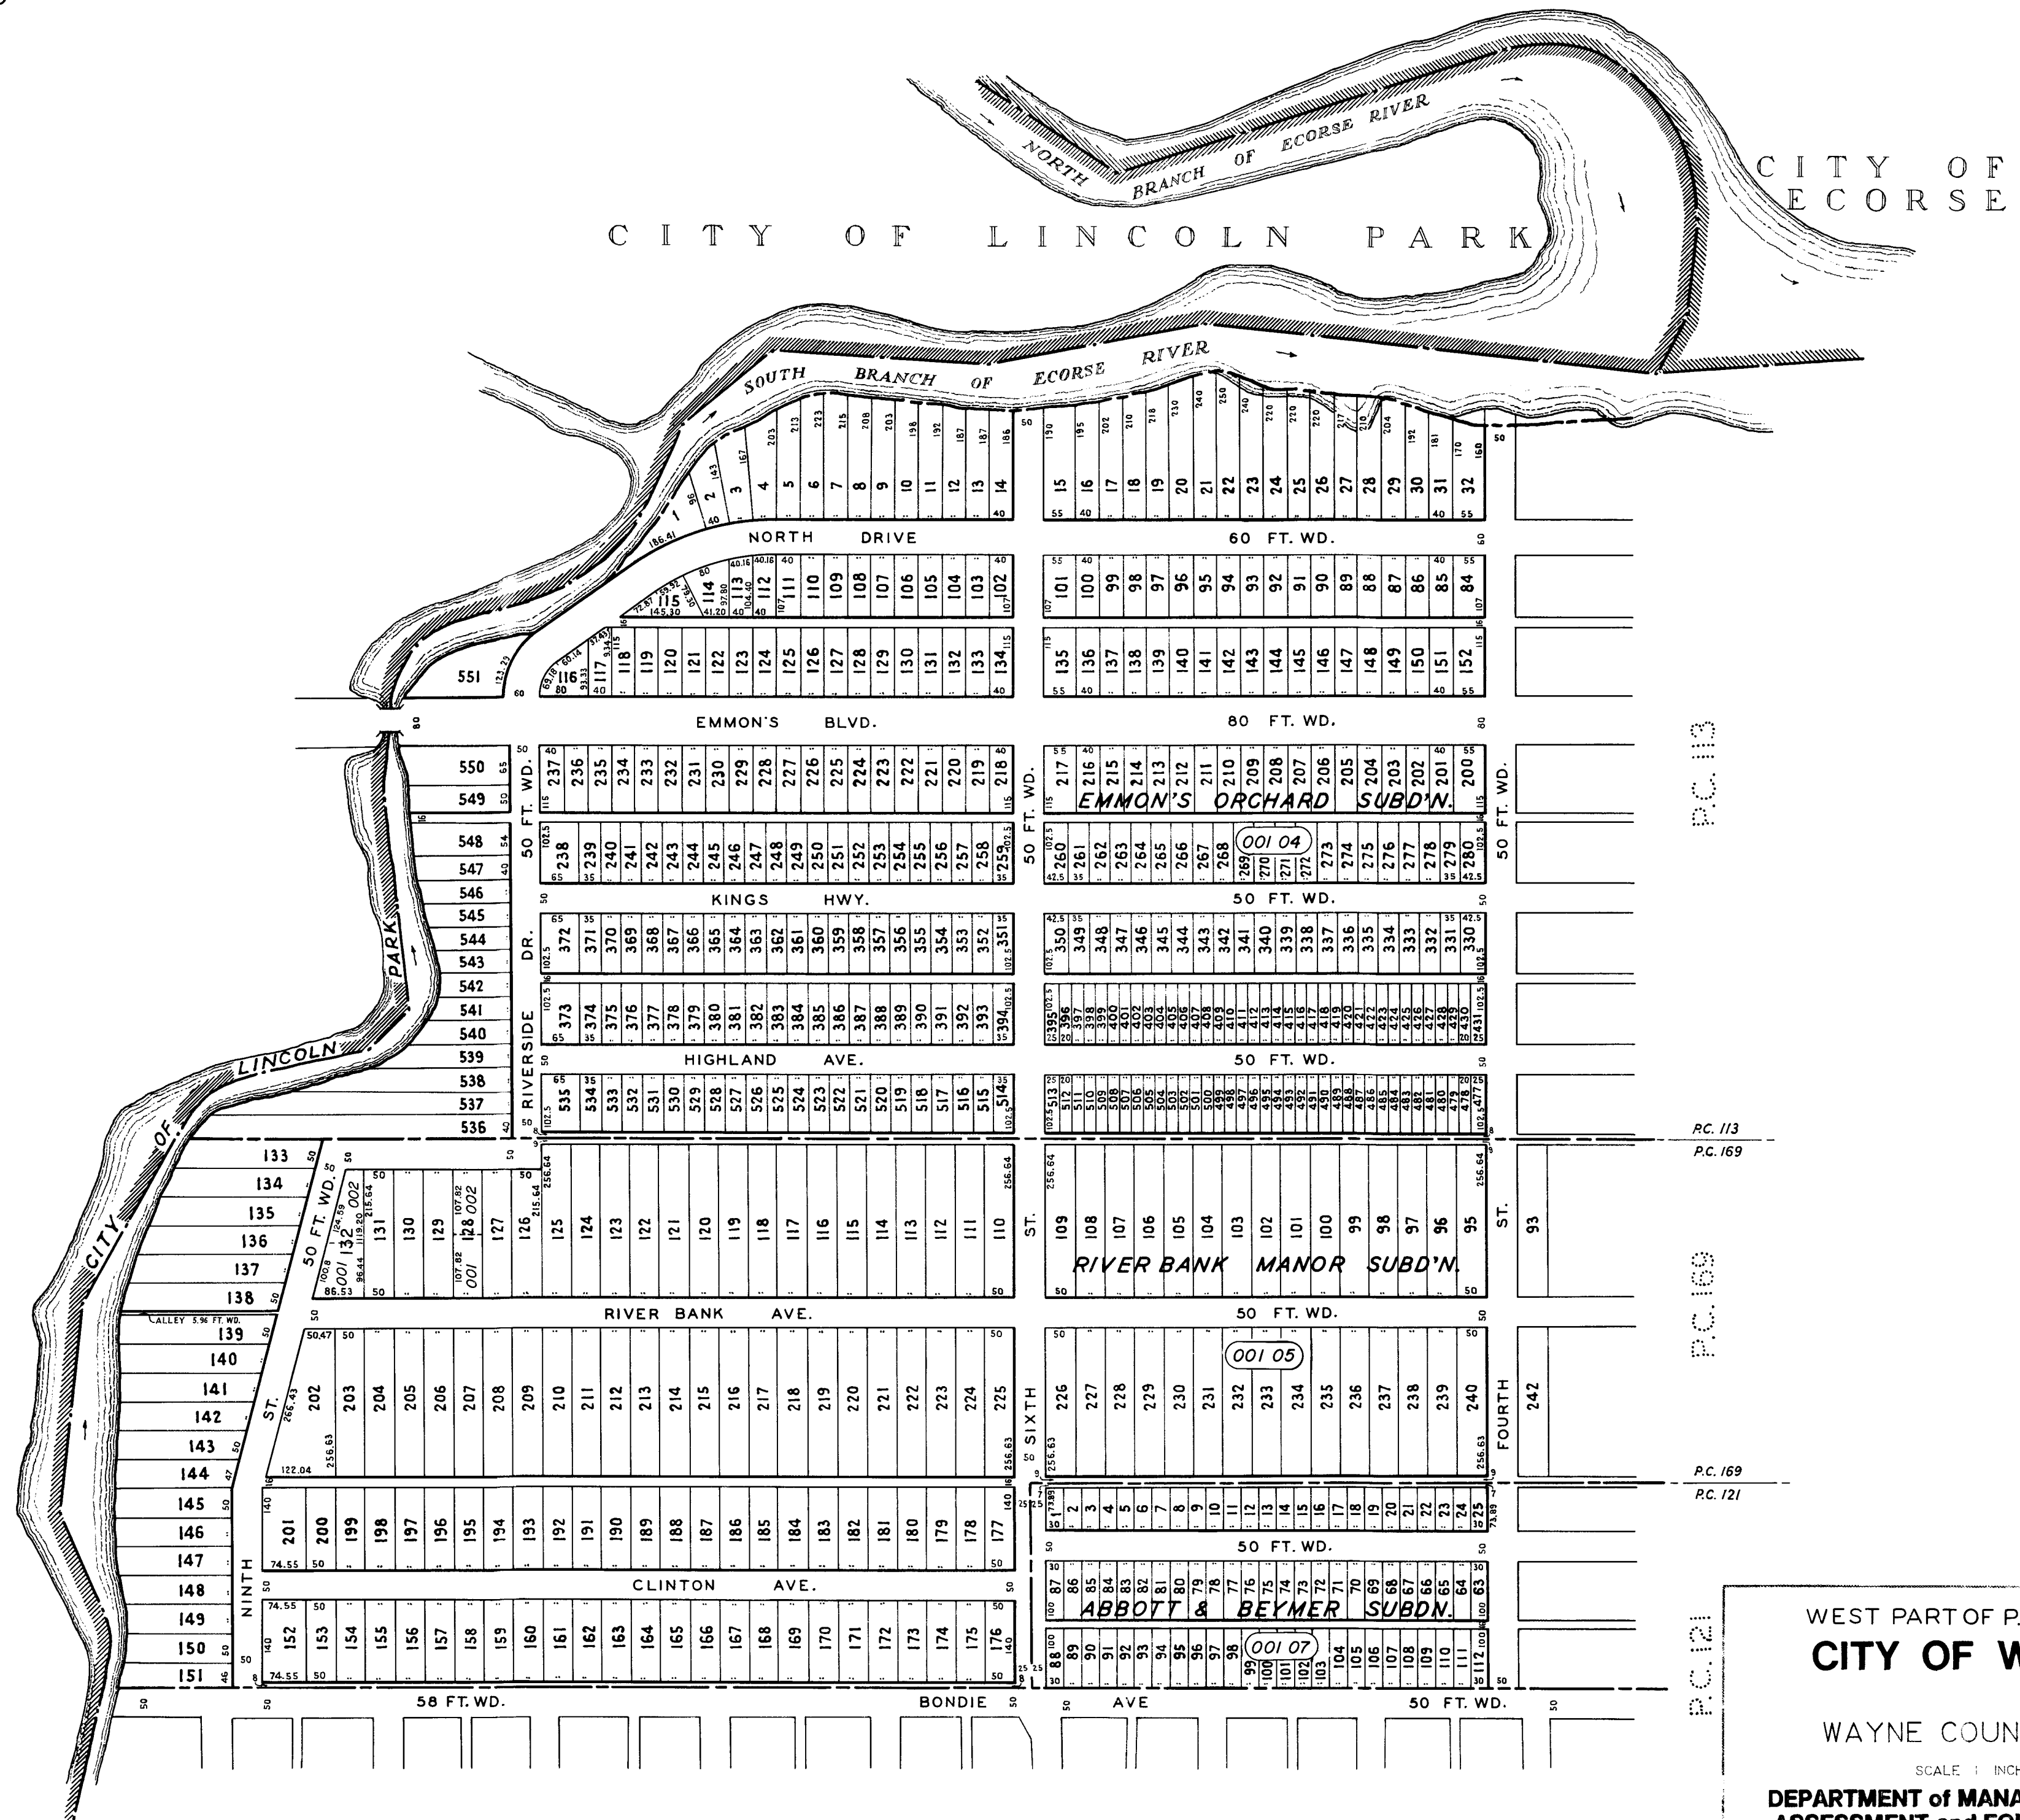

Date: 4-1-51
 Drawn by: Abrams
 Checked by:
 Approved by:
 Revised by: Lane 6-15-77
 7-8-83
 4-24-85
 9-10-90

P.C. 113
 P.C. 169

P.C. 169

P.C. 169
 P.C. 121

P.C. 121

WEST PART OF P.C's. 113, 169 & 121
CITY OF WYANDOTTE

WAYNE COUNTY, MICHIGAN

SCALE 1 INCH = 200 FEET

**DEPARTMENT of MANAGEMENT and BUDGET
 ASSESSMENT and EQUALIZATION DIVISION**

© 1990 COUNTY OF WAYNE, STATE OF MICHIGAN

ALL RIGHTS RESERVED. NO PART OF THIS MAP MAY BE REPRODUCED OR TRANSMITTED IN ANY FORM OR BY ANY MEANS, WITHOUT PERMISSION IN WRITING, FROM THE COPYRIGHT OWNER. COPYRIGHT INFRINGERS WILL BE PROSECUTED TO THE FULL EXTENT ALLOWABLE BY LAW, UNDER THE FEDERAL COPYRIGHT STATUTE, 17 U.S.C. 101, ET AL.