


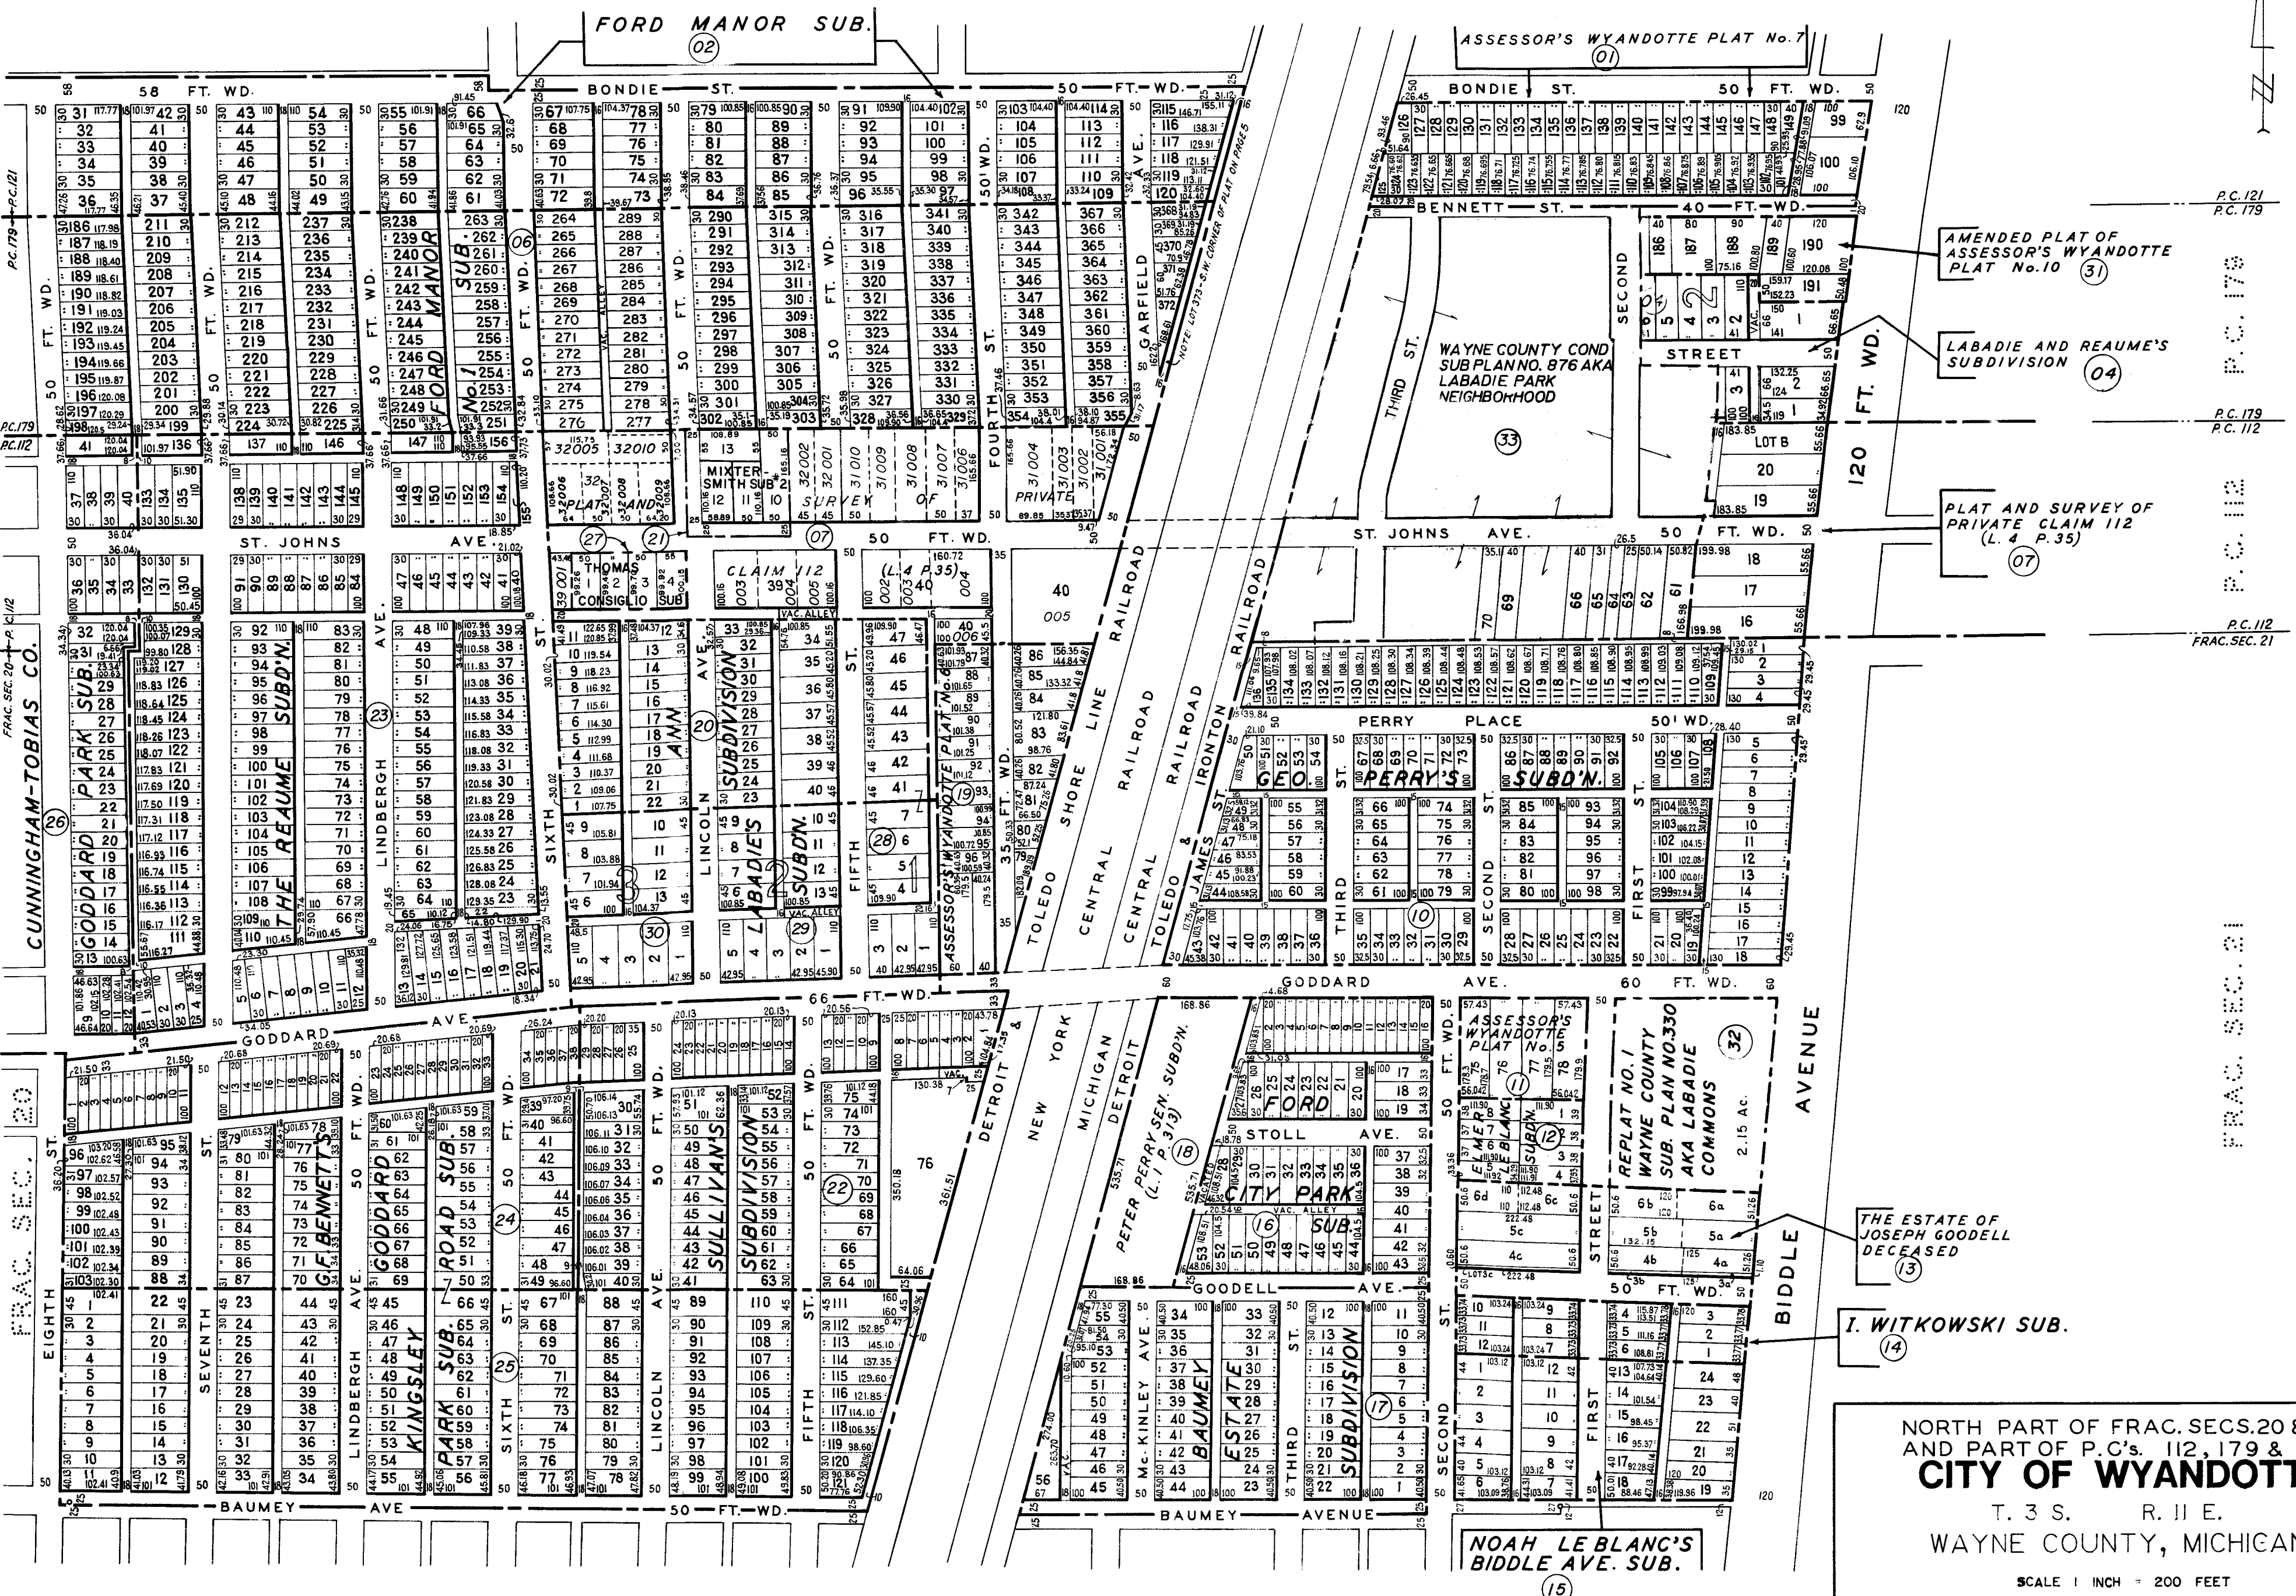

82-14-205

7-19-77
5-24-78
7-8-83
4-24-85
5-26-87
10-31-89
9-10-90
6-8-92
4-2-93
2-2-05
1-21-10

DATE
DRAWN BY
CHECKED BY
APPROVED BY
REVISED

7

NORTH PART OF FRAC. SECS. 20 & 21
AND PART OF P.C.'s 112, 179 & 121
CITY OF WYANDOTTE
T. 3 S. R. 11 E.
WAYNE COUNTY, MICHIGAN
SCALE 1 INCH = 200 FEET
DEPARTMENT of MANAGEMENT and BUDGET
ASSESSMENT and EQUALIZATION DIVISION
© 2010 COUNTY OF WAYNE, STATE OF MICHIGAN
ALL RIGHTS RESERVED. NO PART OF THIS MAP MAY BE REPRODUCED OR TRANSMITTED
IN ANY FORM OR BY ANY MEANS, WITHOUT PERMISSION IN WRITING, FROM THE COPYRIGHT
OWNER. COPYRIGHT INFRINGEMENTS WILL BE PROSECUTED TO THE FULL EXTENT ALLOWABLE
BY LAW, UNDER THE FEDERAL COPYRIGHT STATUTE, 17 U.S.C. 101, ET AL.