
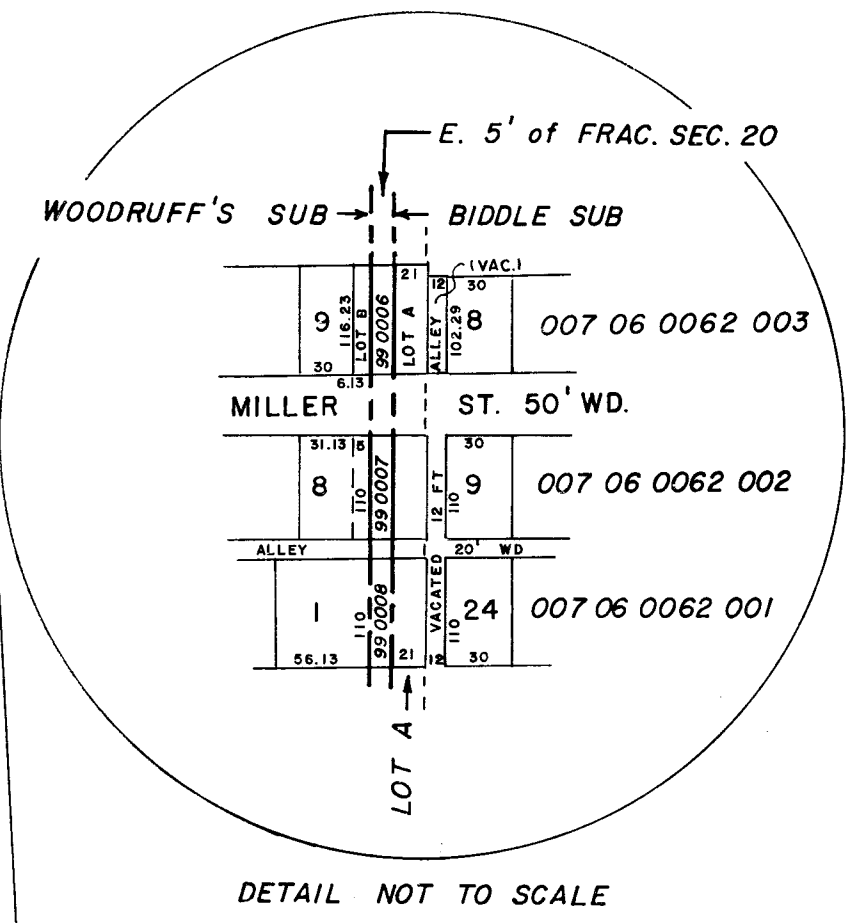


Date _____
 Drawn by _____
 Checked by _____
 Approved by _____
 Revised _____

7-22-77
 5-25-78
 7-8-83

10-31-89
 9-10-90
 7-18-95
 6-6-96
 2-5-05
 5-3-10

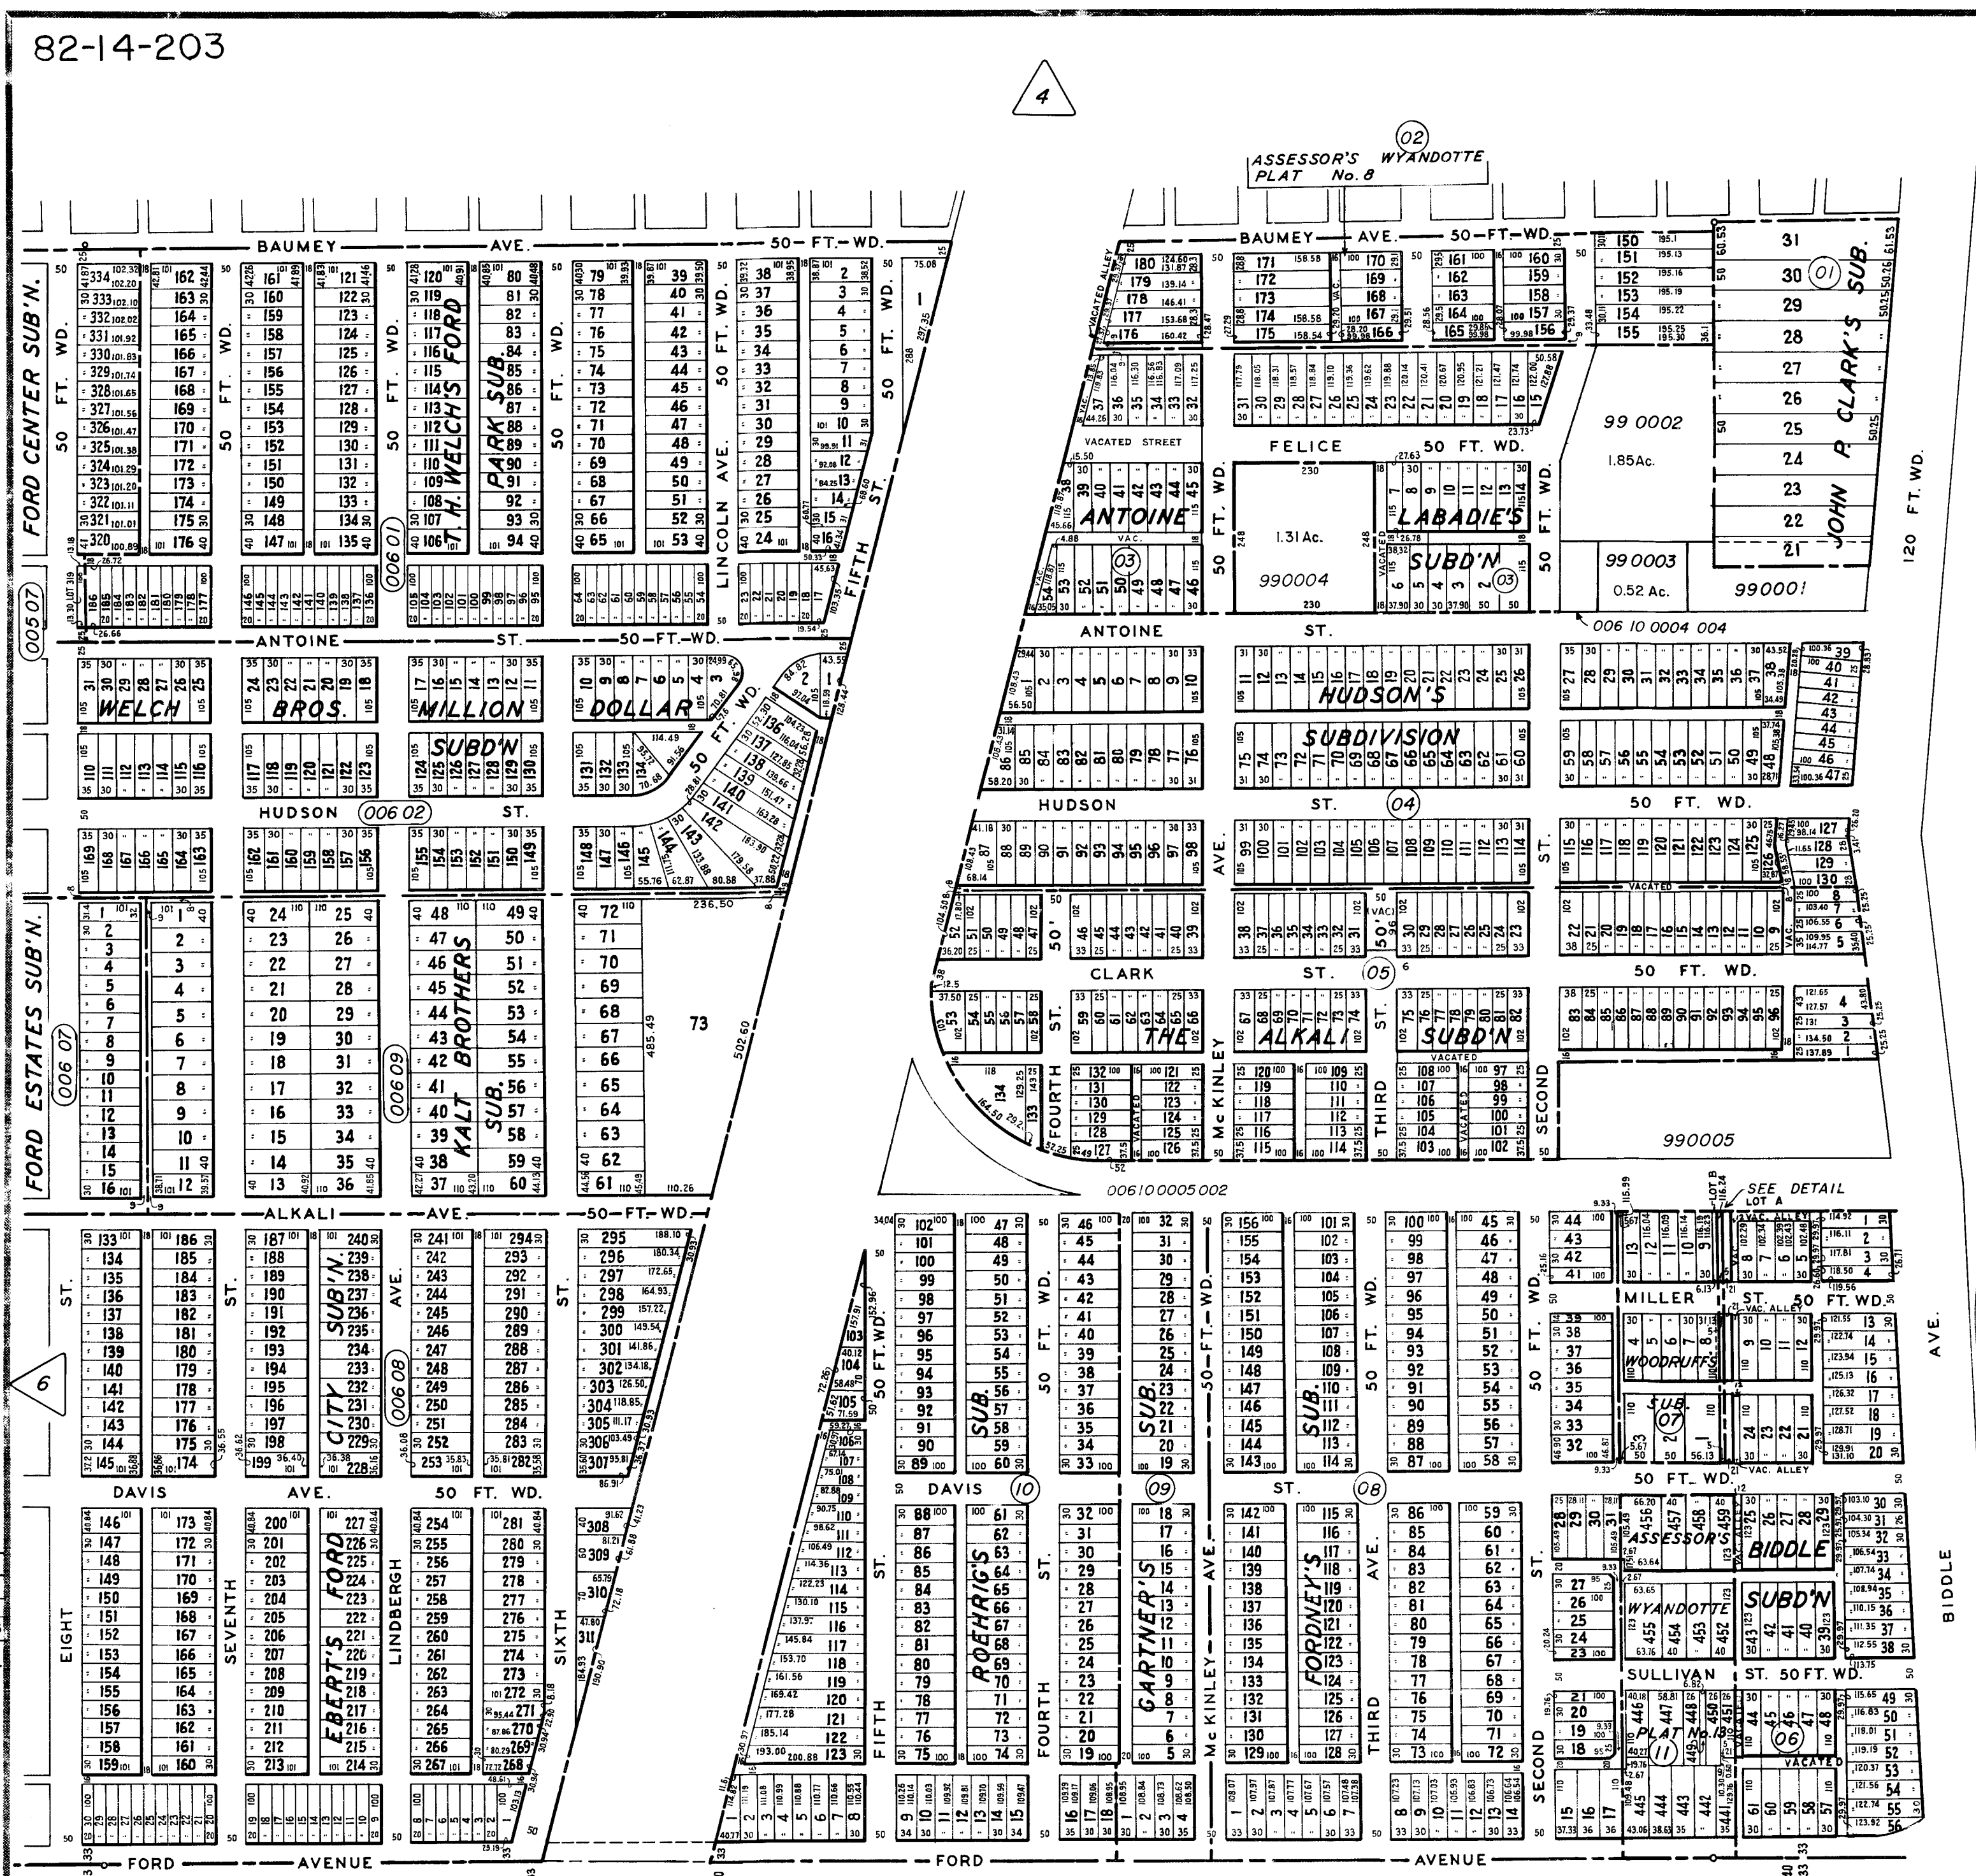

S.E. 1/4 FRAC. SEC. 20 & W. PART
 OF FRAC. S.W. 1/4 OF FRAC. SEC. 21
CITY OF WYANDOTTE
 T. 3 S. R. 11 E.
 WAYNE COUNTY, MICHIGAN

SCALE 1 INCH = 200 FEET

**DEPARTMENT of MANAGEMENT and BUDGET
 ASSESSMENT and EQUALIZATION DIVISION**

© 2010 COUNTY OF WAYNE, STATE OF MICHIGAN

ALL RIGHTS RESERVED. NO PART OF THIS MAP MAY BE REPRODUCED OR TRANSMITTED
 IN ANY FORM OR BY ANY MEANS, WITHOUT PERMISSION IN WRITING, FROM THE COPYRIGHT
 OWNER. COPYRIGHT INFRINGEMENTS WILL BE PROSECUTED TO THE FULL EXTENT ALLOWABLE
 BY LAW, UNDER THE FEDERAL COPYRIGHT STATUTE, 17 U.S.C. 101, ET AL.