



10

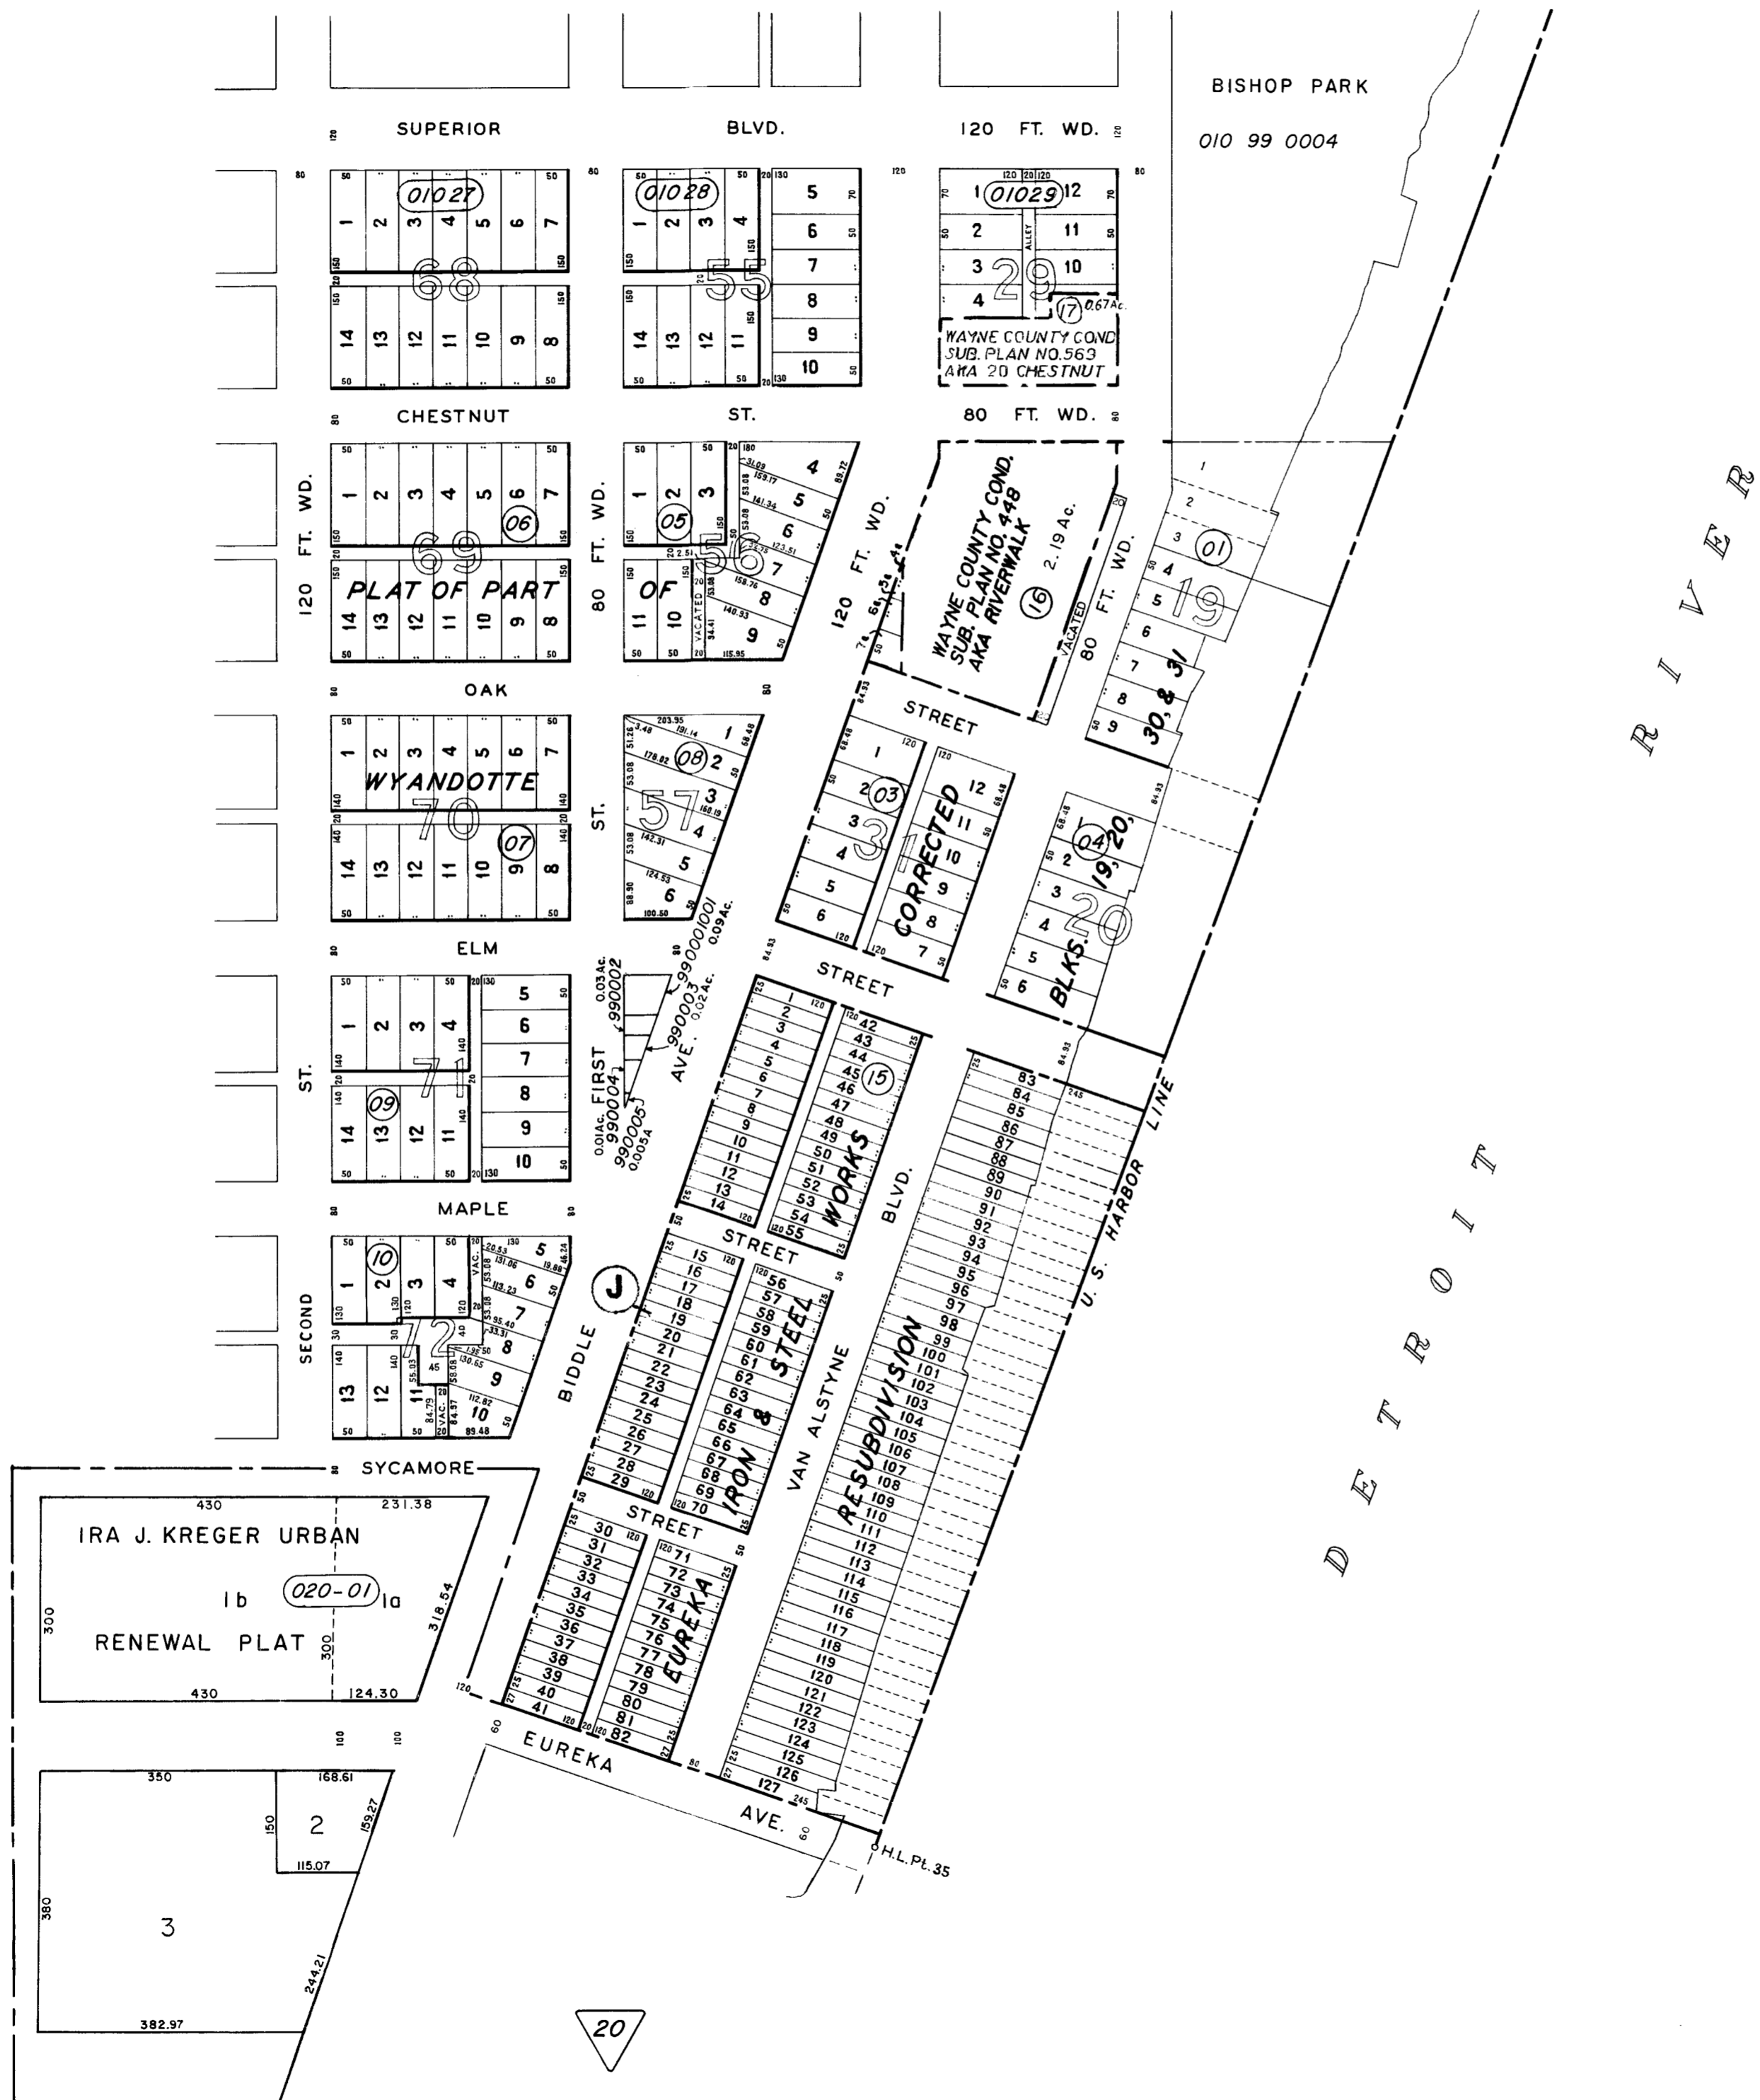

15

D E T R O I T

Date	
Drawn by	Fleming
Checked by	
Approved by	
Revised	5-25-78
	5-6-80
	7-6-85
	4-24-85
	5-26-87
	9-10-90
	9-10-91
	6-8-92
	8-15-94
	2-14-98
	8-4-98
	2-14-05

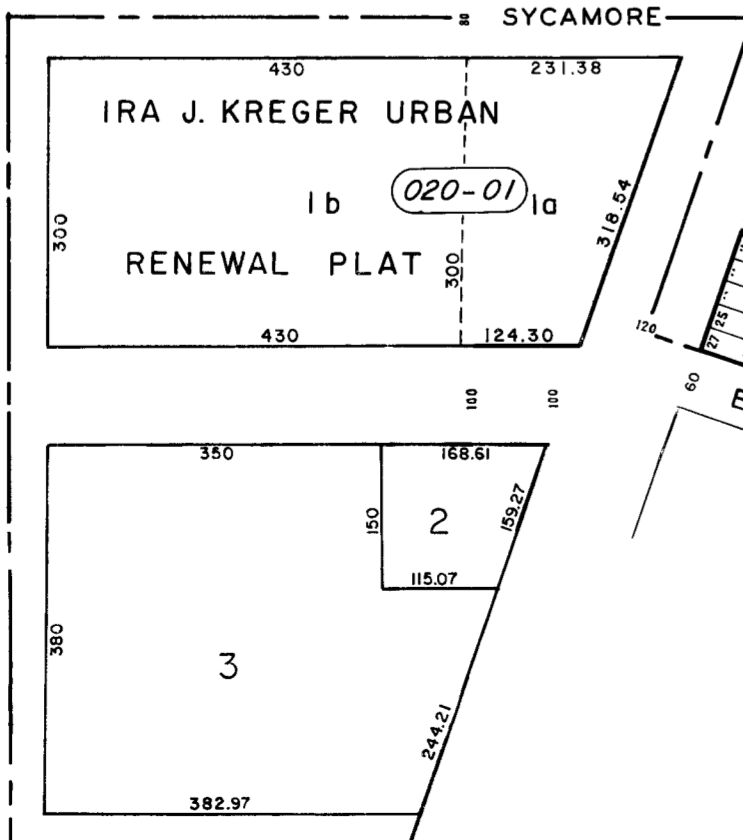

20

**J** MUNICIPAL OFFICE  
 CITY OF WYANDOTTE  
 3131 BIDDLE AVENUE  
 WYANDOTTE, MI 48192  
 (734) 324-4511 OFFICE  
 (734) 324-4568 FAX

SOUTH PART FRAC. SEC. 28  
**CITY OF WYANDOTTE**  
 T. 3 S. R. 11 E.  
 WAYNE COUNTY, MICHIGAN  
 SCALE 1 INCH = 200 FEET  
**DEPARTMENT of MANAGEMENT and BUDGET**  
**ASSESSMENT and EQUALIZATION DIVISION**  
 © 2005 COUNTY OF WAYNE, STATE OF MICHIGAN  
ALL RIGHTS RESERVED. NO PART OF THIS MAP MAY BE REPRODUCED OR TRANSMITTED IN ANY FORM OR BY ANY MEANS, WITHOUT PERMISSION IN WRITING, FROM THE COPYRIGHT OWNER. COPYRIGHT INFRINGERS WILL BE PROSECUTED TO THE FULL EXTENT ALLOWABLE BY LAW, UNDER THE FEDERAL COPYRIGHT STATUTE, 17 U.S.C. 101, ET AL.