


Date.....
 Drawn by.....
 Checked by.....
 Approved by.....
 Revised.....

Fleming

5-31-78
 5-2-79

4-2-82
 7-8-83
 4-24-85
 5-12-88
 9-7-90
 2-7-05
 5-4-10

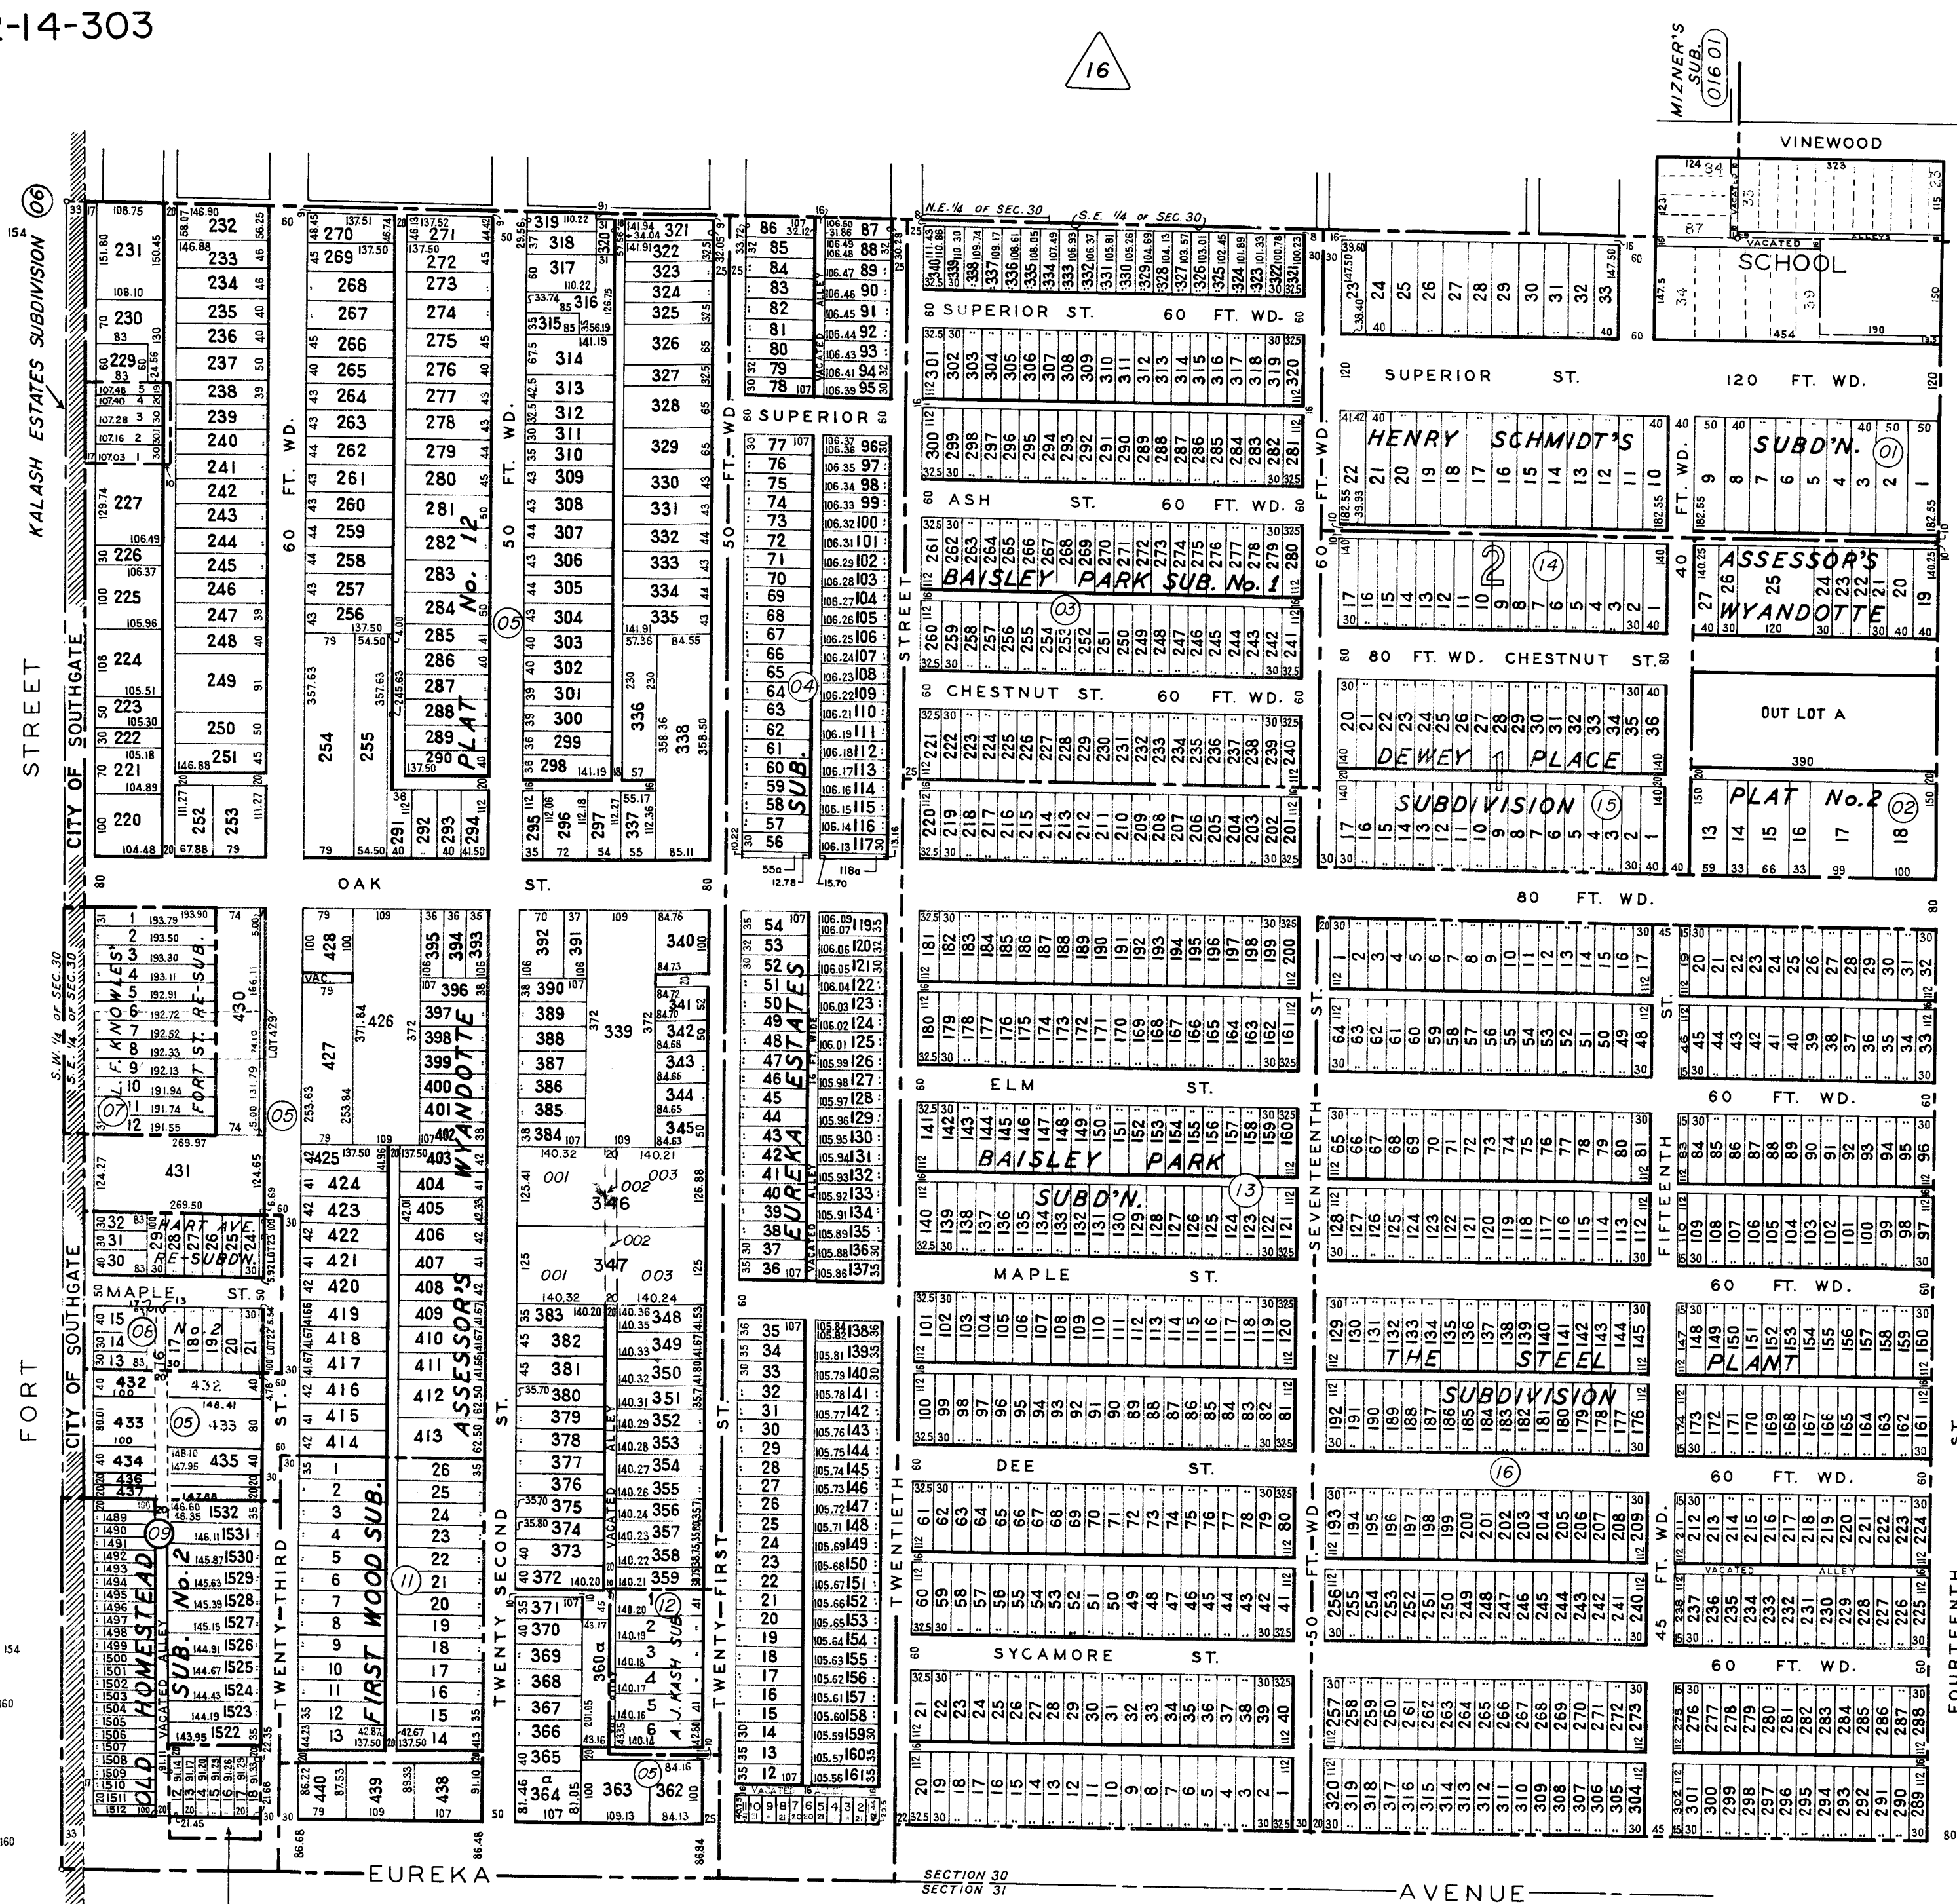

S.E. 1/4 SECTION 30
CITY OF WYANDOTTE
 T. 3 S. R. 11 E.
 WAYNE COUNTY, MICHIGAN

SCALE 1 INCH = 200 FEET

DEPARTMENT of MANAGEMENT and BUDGET
ASSESSMENT and EQUALIZATION DIVISION

© 2010 COUNTY OF WAYNE, STATE OF MICHIGAN

ALL RIGHTS RESERVED. NO PART OF THIS MAP MAY BE REPRODUCED OR TRANSMITTED IN ANY FORM OR BY ANY MEANS, WITHOUT PERMISSION IN WRITING, FROM THE COPYRIGHT OWNER. COPYRIGHT INFRINGERS WILL BE PROSECUTED TO THE FULL EXTENT ALLOWABLE BY LAW, UNDER THE FEDERAL COPYRIGHT STATUTE, 17 U.S.C. 101, ET AL.